



# PROPOSED ADDITION TO BAYSIDE BOWL

DECEMBER 11, 2015

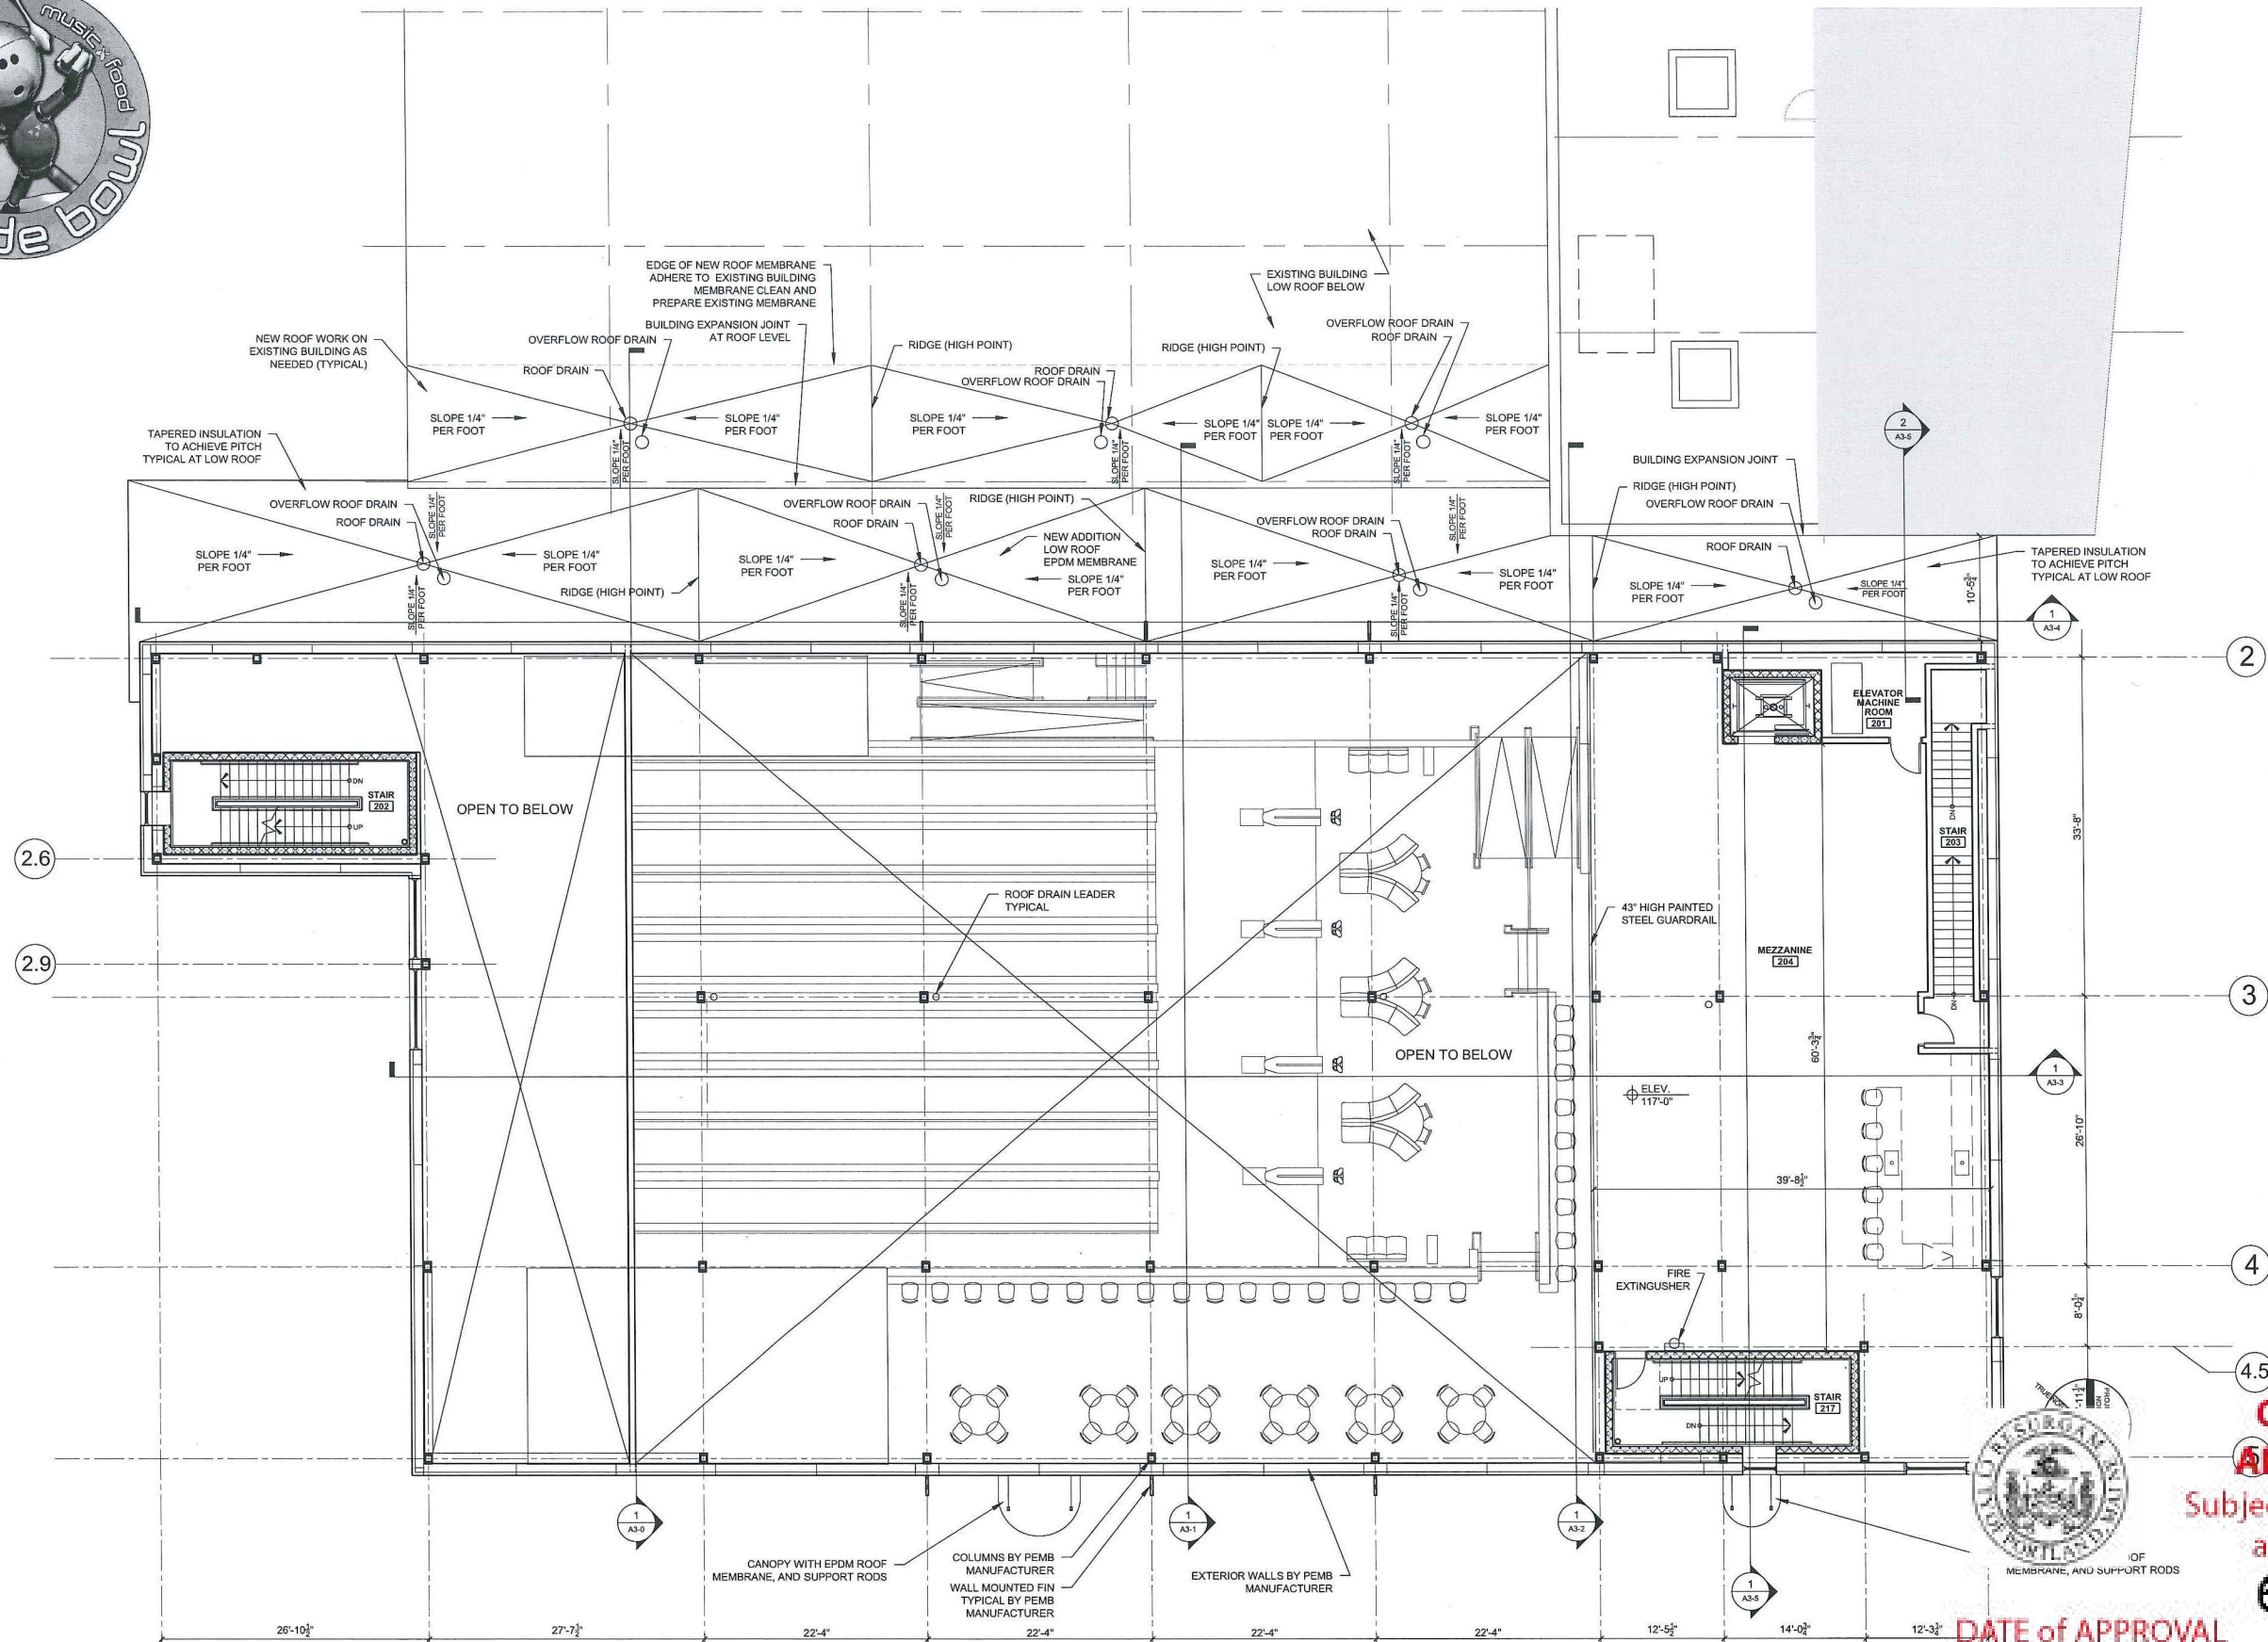

1 SECOND FLOOR PLAN  
1/8" = 1'-0"

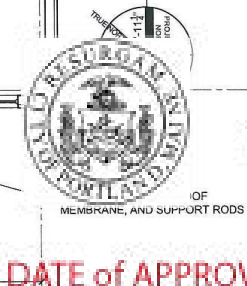

**CITY OF PORTLAND**  
**APPROVED SITE PLAN**  
 Subject to Conditions of Approval  
 and Standard Conditions

**6/9/15**  
 DATE OF APPROVAL

**Mitchell & Associates**  
 LANDSCAPE ARCHITECTS

PLANNER **Richard Knowland**  
 PROJECT NO. **#2015-230**