



TO EXIT STAIR N: 1

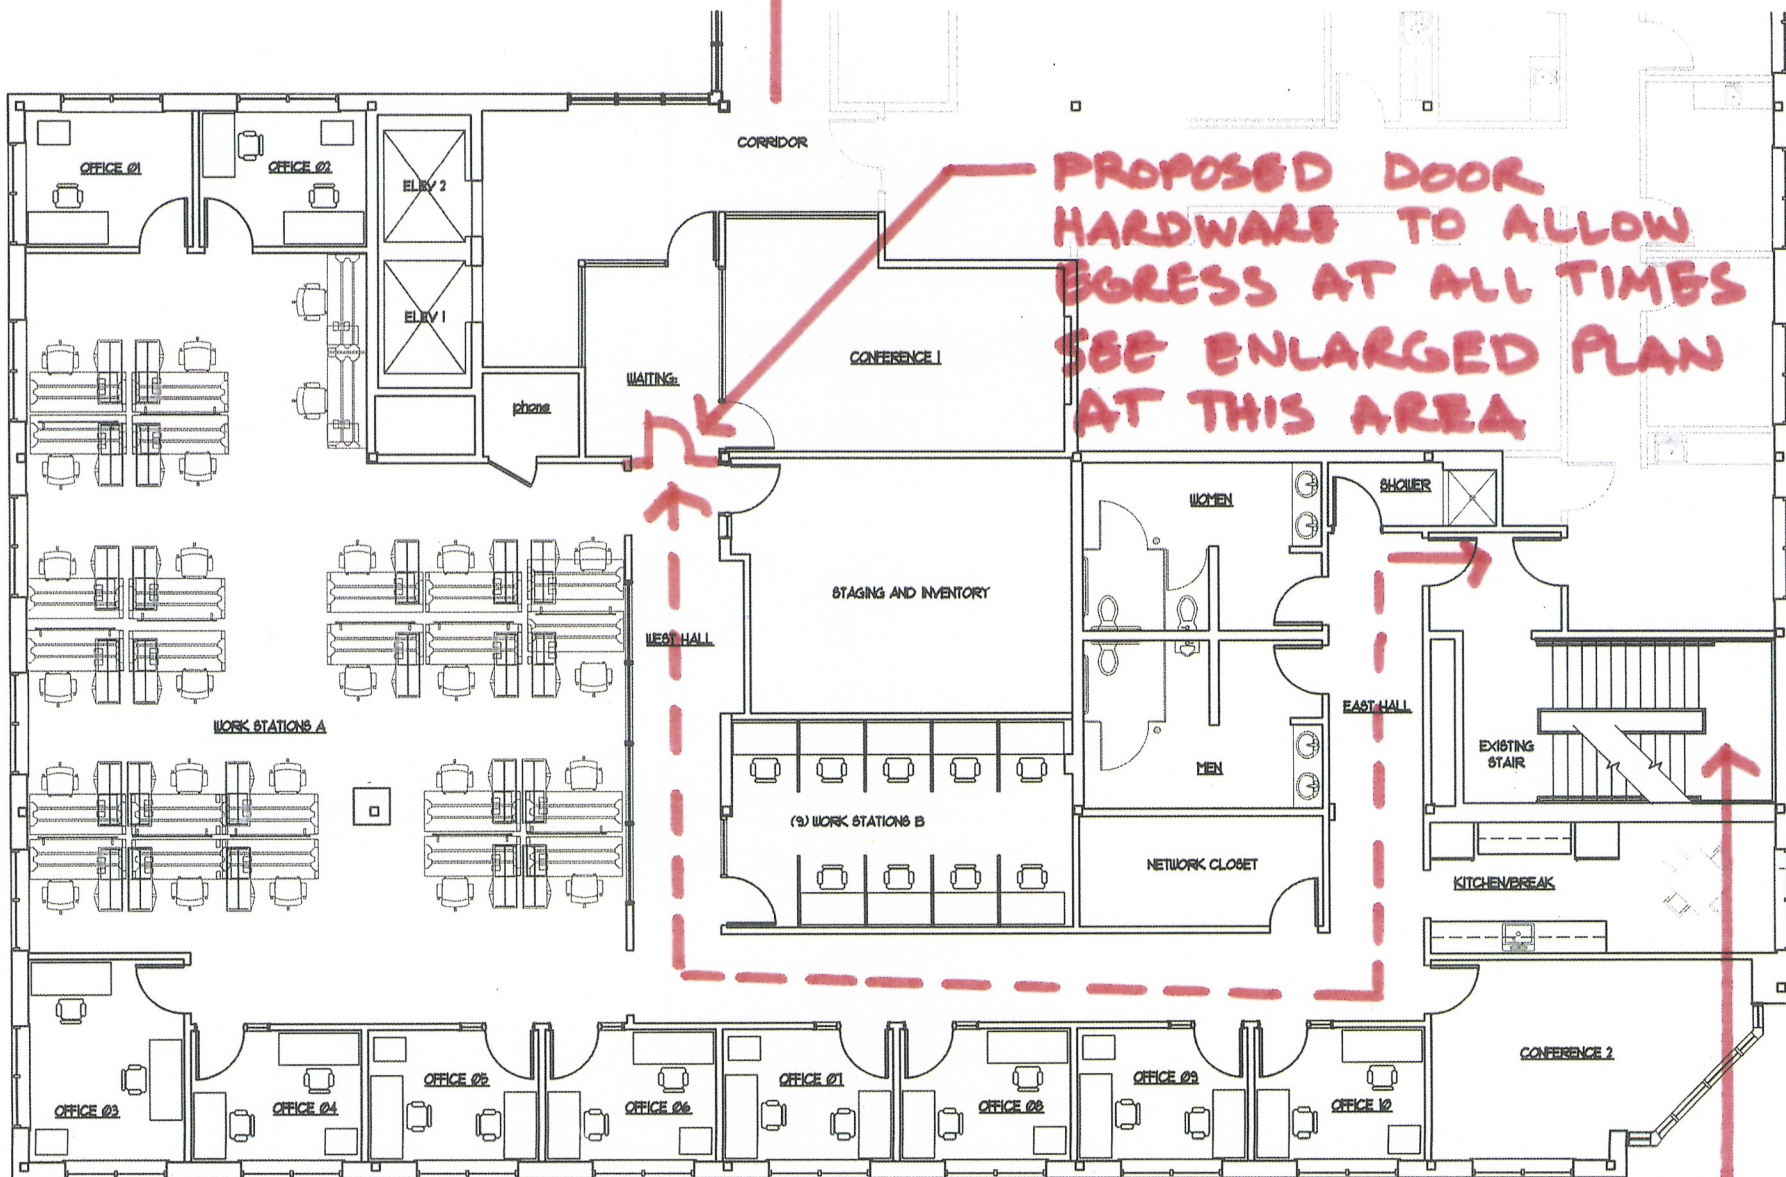

PROPOSED DOOR HARDWARE TO ALLOW EGRESS AT ALL TIMES SEE ENLARGED PLAN AT THIS AREA

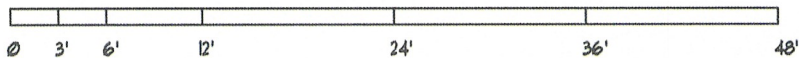

WINXNET SHEET A1

68 MARGINAL WAY PORTLAND

EXIT STAIR N: 2