


D OVERALL BUILDING ELEVATION - SOUTH (FROM I-295)

REFERENCED FROM: SCALE: 1/16" = 1'-0"

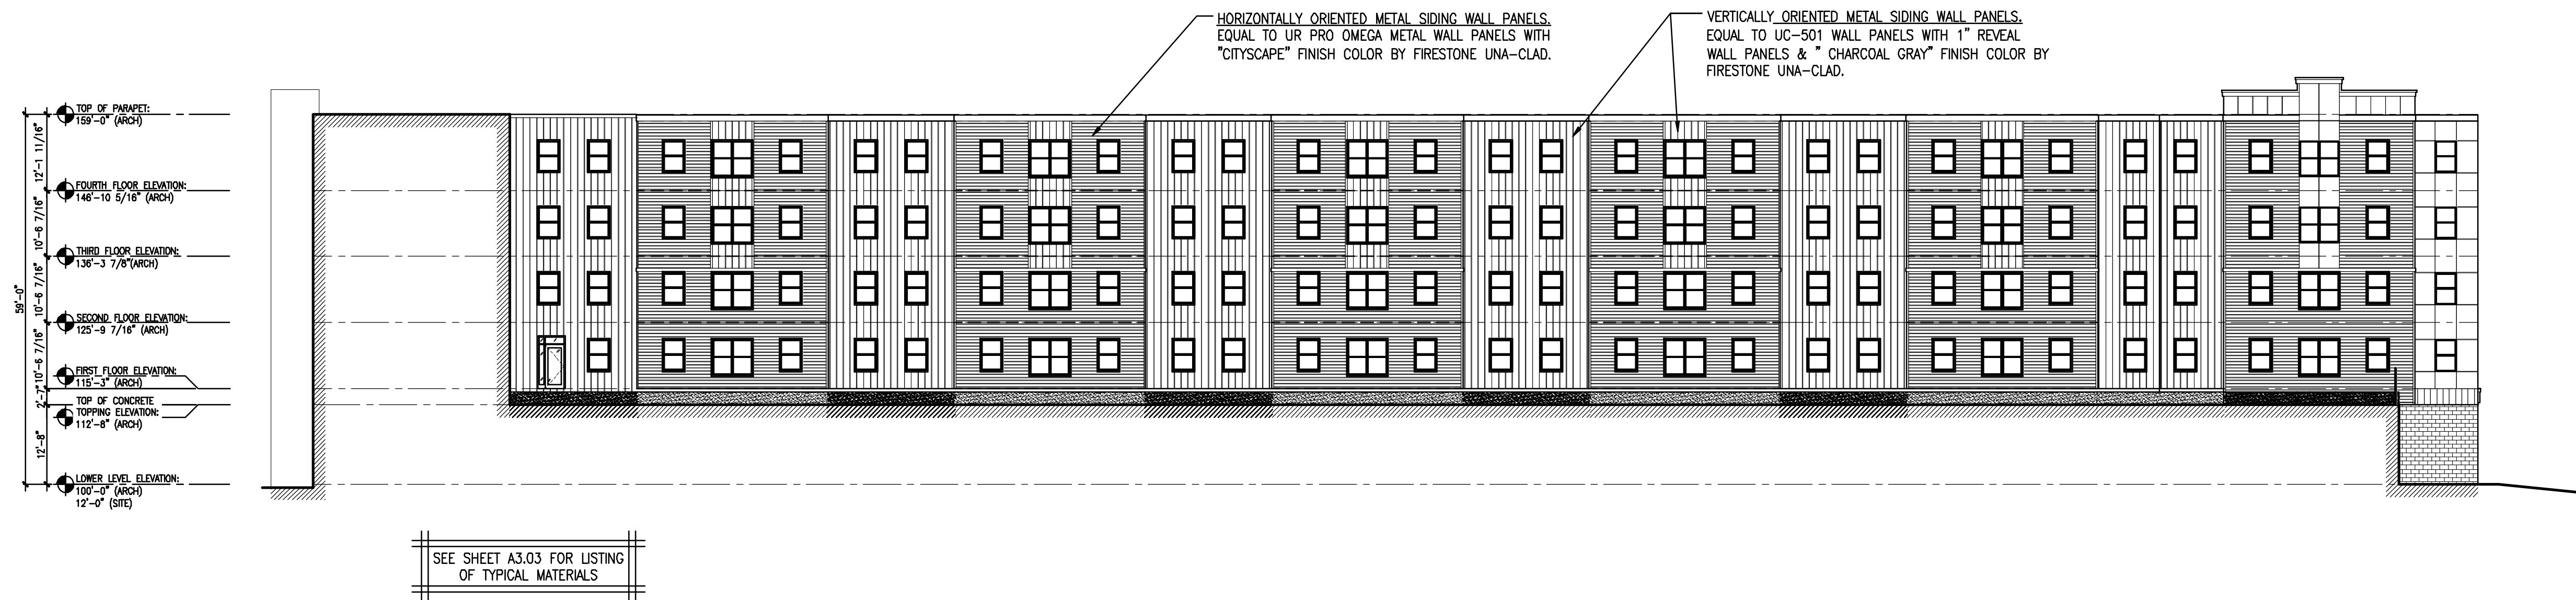

E OVERALL BUILDING ELEVATION - INSIDE SOUTH

REFERENCED FROM: SCALE: 1/16" = 1'-0"