


**F** OVERALL BUILDING ELEVATION - INSIDE NORTH  
REFERENCED FROM: SCALE: 1/16" = 1'-0"

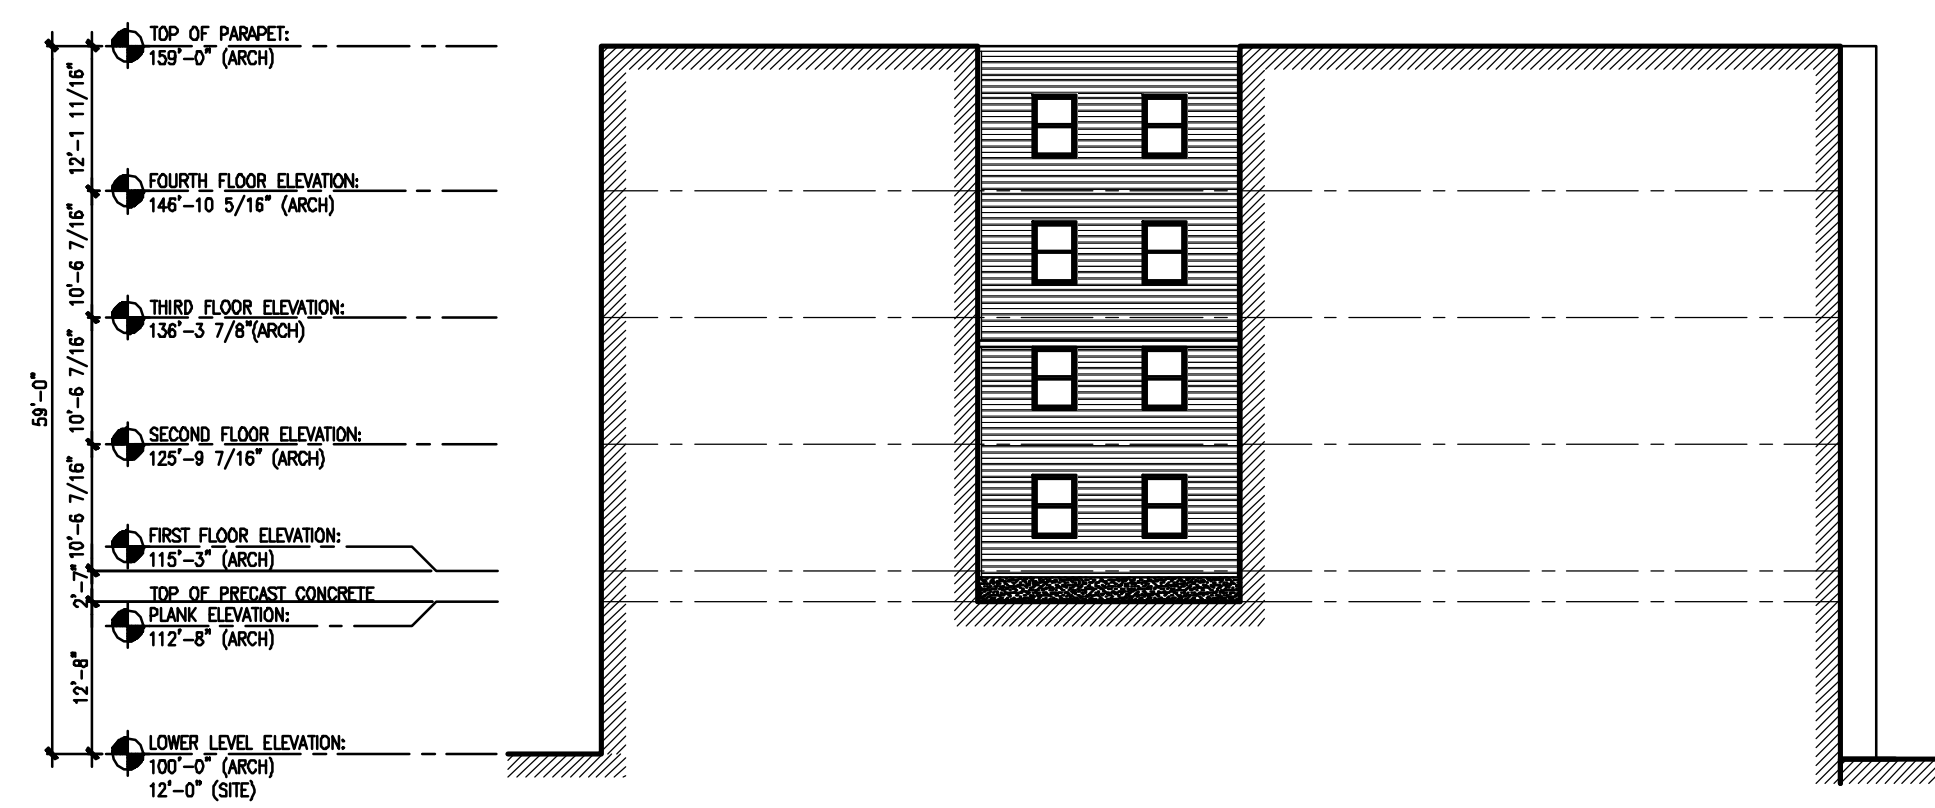

**G** OVERALL BUILDING ELEVATION - INSIDE SOUTH  
REFERENCED FROM: SCALE: 1/16" = 1'-0"