



TYPE 1 SIGN
REFERENCE ELEVATIONS

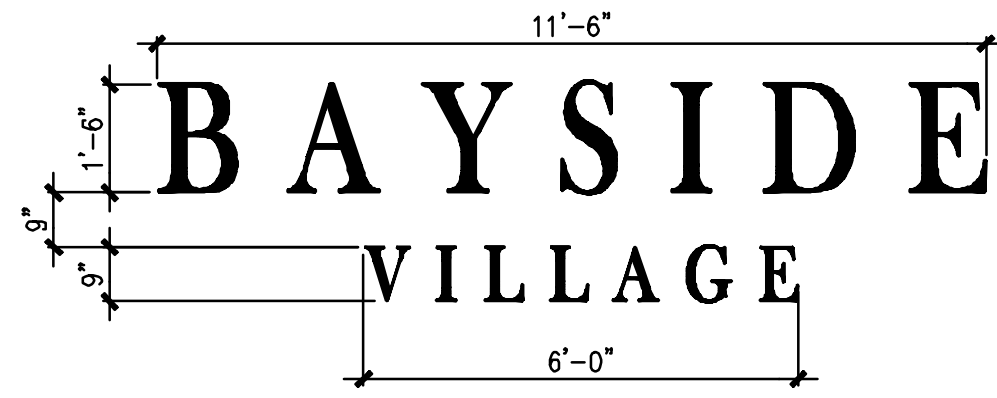

- SIGNAGE SPECIFICATIONS:**
- PROVIDE SELF ILLUMINATING CHANNEL LETTERS WITH BACK LIGHTING AND 5" DEPTH.
 - FONT SHALL BE "BASKERVILLE OLD FACE".
 - COLORS SHALL BE "WHITE" ACRYLIC FACE & "METALLIC SILVER" TRIM.

TYPE 2 SIGN
REFERENCE ELEVATIONS

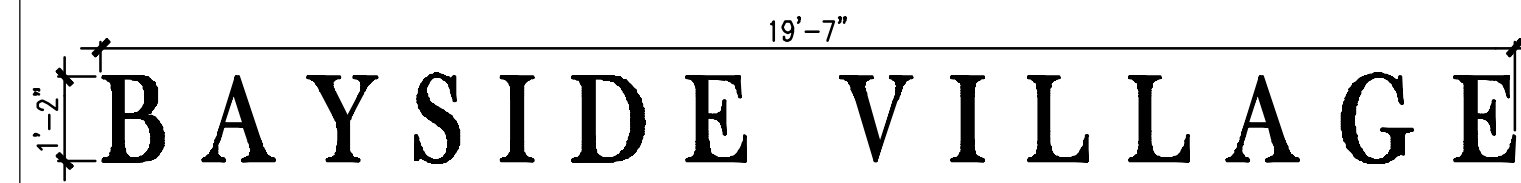

1 ELEVATIONS OF TYPICAL BUILDING SIGNAGE
REFERENCED FROM: SCALE: 3/8" = 1'-0"

2 DETAIL @
REFERENCED FROM: SCALE: 3/8" = 1'-0"

3 DETAIL @
REFERENCED FROM: SCALE:

4 DETAIL @
REFERENCED FROM: SCALE:

5 DETAIL @
REFERENCED FROM: SCALE:

6 DETAIL @
REFERENCED FROM: SCALE:

7 DETAIL @
REFERENCED FROM: SCALE:

8 DETAIL @
REFERENCED FROM: SCALE:

9 DETAIL @
REFERENCED FROM: SCALE:

10 DETAIL @
REFERENCED FROM: SCALE:

11 DETAIL @
REFERENCED FROM: SCALE:

12 DETAIL @
REFERENCED FROM: SCALE:



CWS Architects

Architecture
Space Planning
Value Design

434 Cumberland Avenue
Portland, ME 04101
Phone: (207) 774-4441
Fax: (207) 774-4016

www.CWSarch.com

Owner: **SOUTHERN MAINE STUDENT HOUSING LLC**
247 COMMERCIAL STREET
ROCKPORT, MAINE 04856
TEL: (207) 236-4067

Contractor: **PIZZAGALLI CONSTRUCTION**
100 FODEN RD WEST, SUITE 300
SOUTH PORTLAND, ME 04106
TEL: (207) 874-2323
FAX: (207) 874-2727

BAYSIDE VILLAGE - A STUDENT HOUSING COMPLEX

120 MARGINAL WAY
PORTLAND, MAINE

Project No: 2006-425BSV

Drawing Title: **MISC DETAILS**

Scale: AS NOTED
Date: Progress 06/15/2007

Revisions:

- △
- △
- △
- △
- △

Drawing Number:

A7.02