




**1 BITUMINOUS PAVEMENT- DRIVEWAY**  
NOT TO SCALE

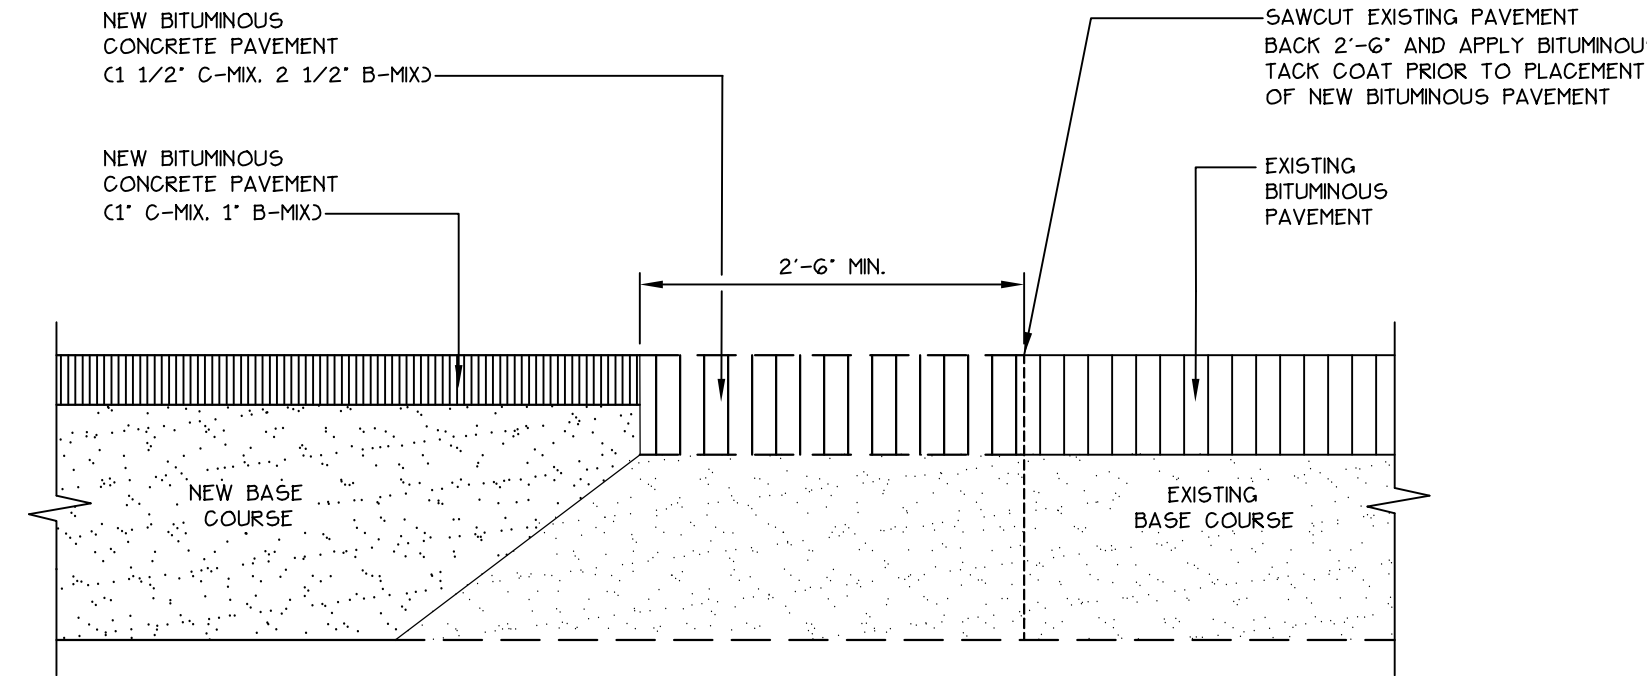


**8 PAVEMENT SAWCUT DETAIL**  
NOT TO SCALE

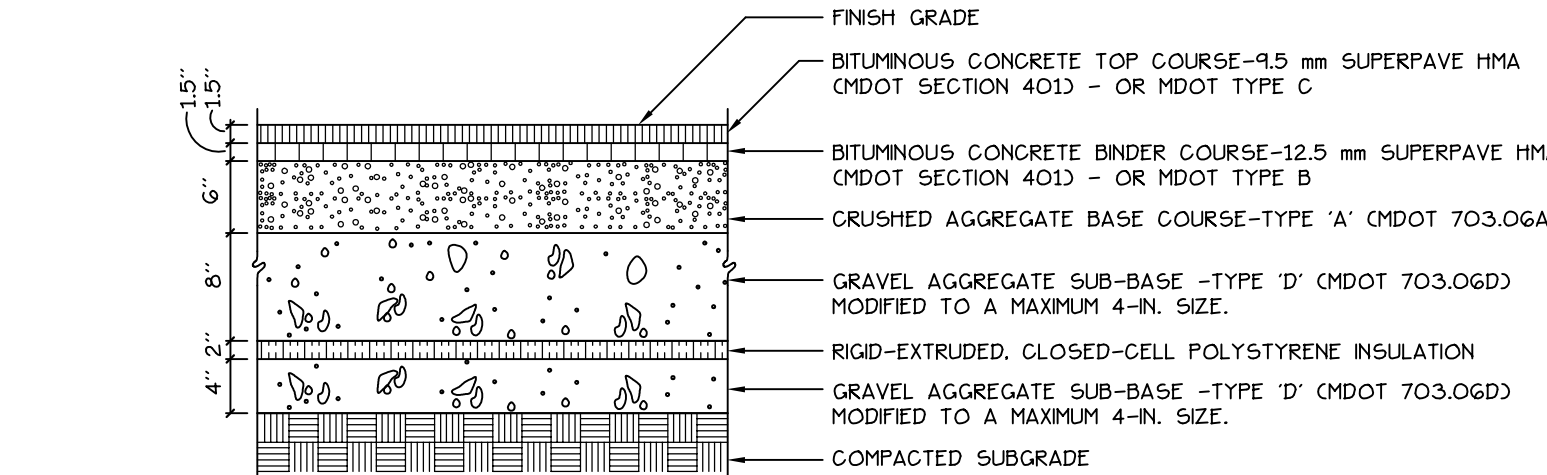


**2 BITUMINOUS PAVEMENT- GARAGE**  
NOT TO SCALE

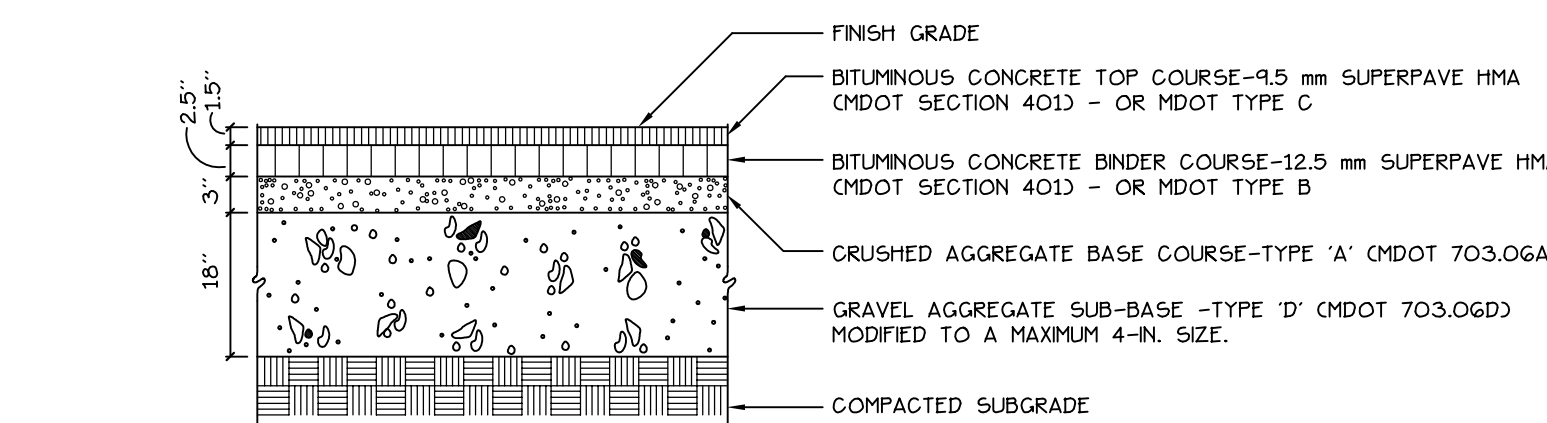


**3 BITUMINOUS PAVEMENT- PUBLIC RIGHT-OF-WAY**  
NOT TO SCALE

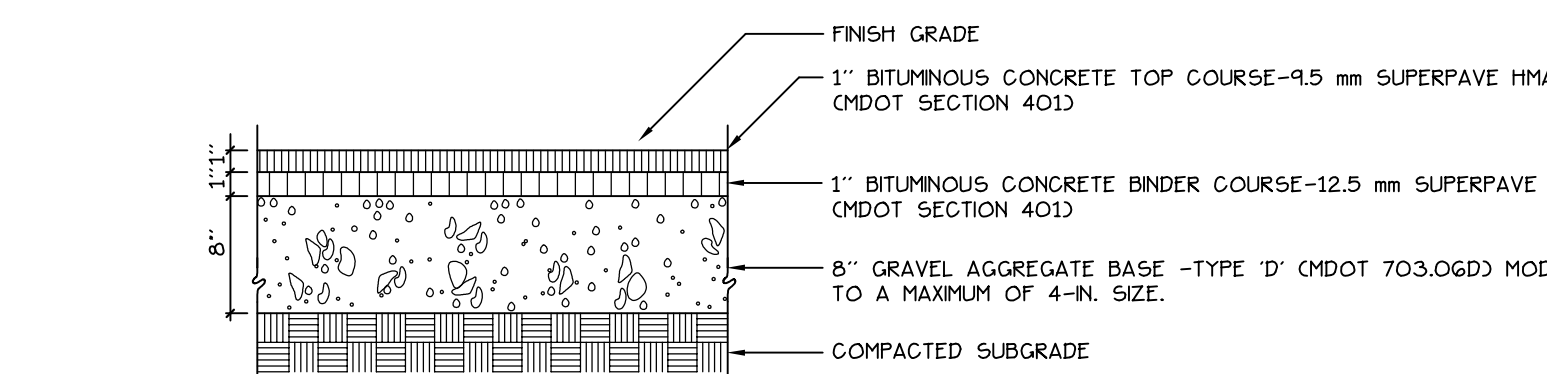


**4 BITUMINOUS SIDEWALK**  
NOT TO SCALE

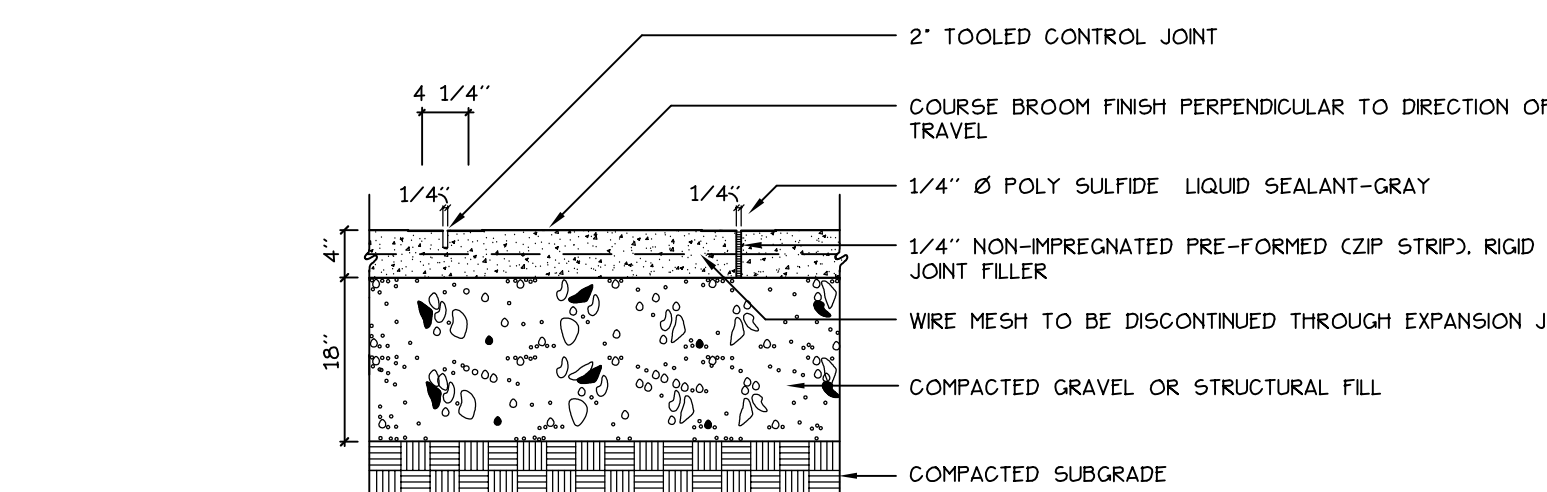


**5 CONCRETE WALK**  
NOT TO SCALE

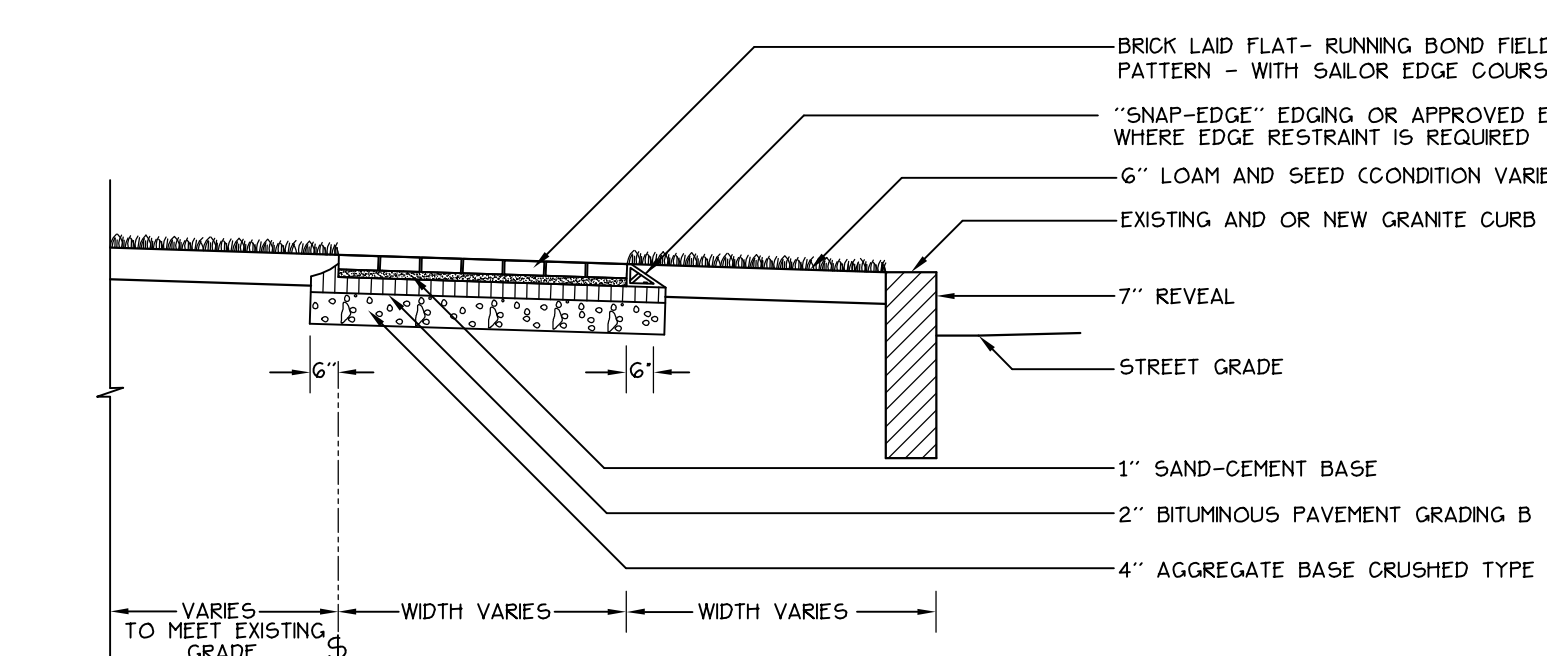


**6 BRICK SIDEWALK WITH ESPLANADE AND GRANITE CURB**  
NOT TO SCALE

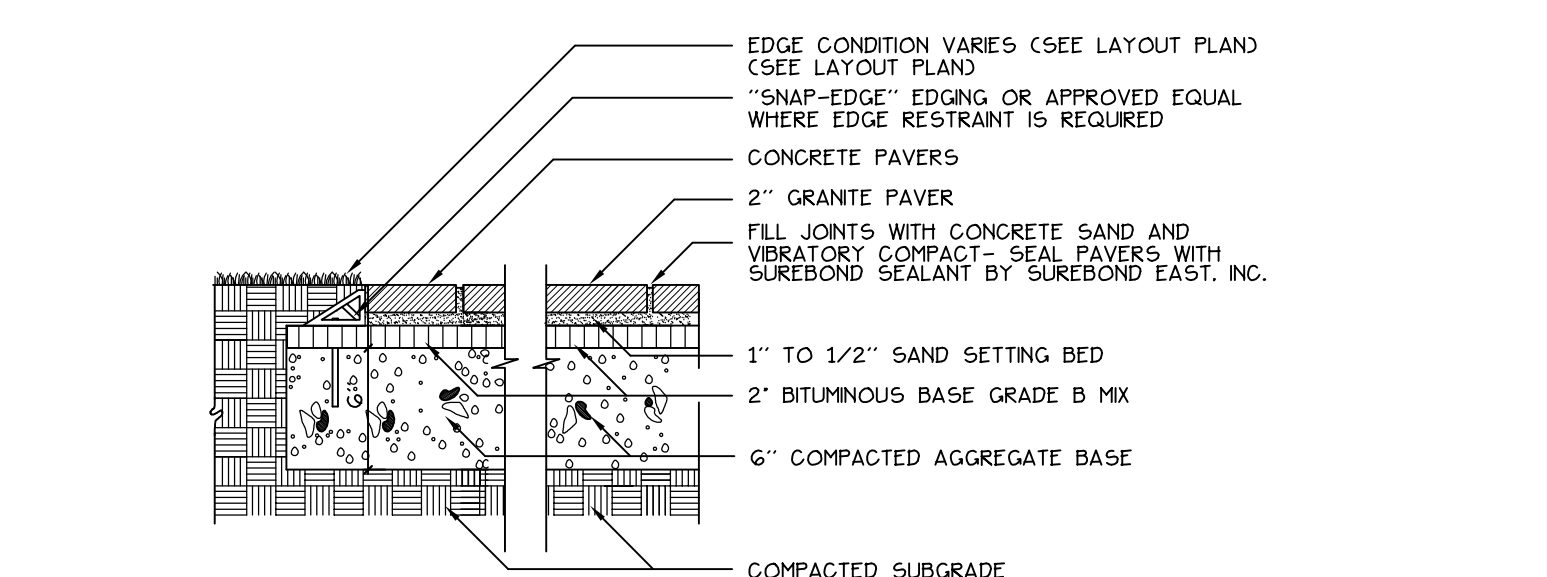


**7 BRICK PAVERS**  
NOT TO SCALE

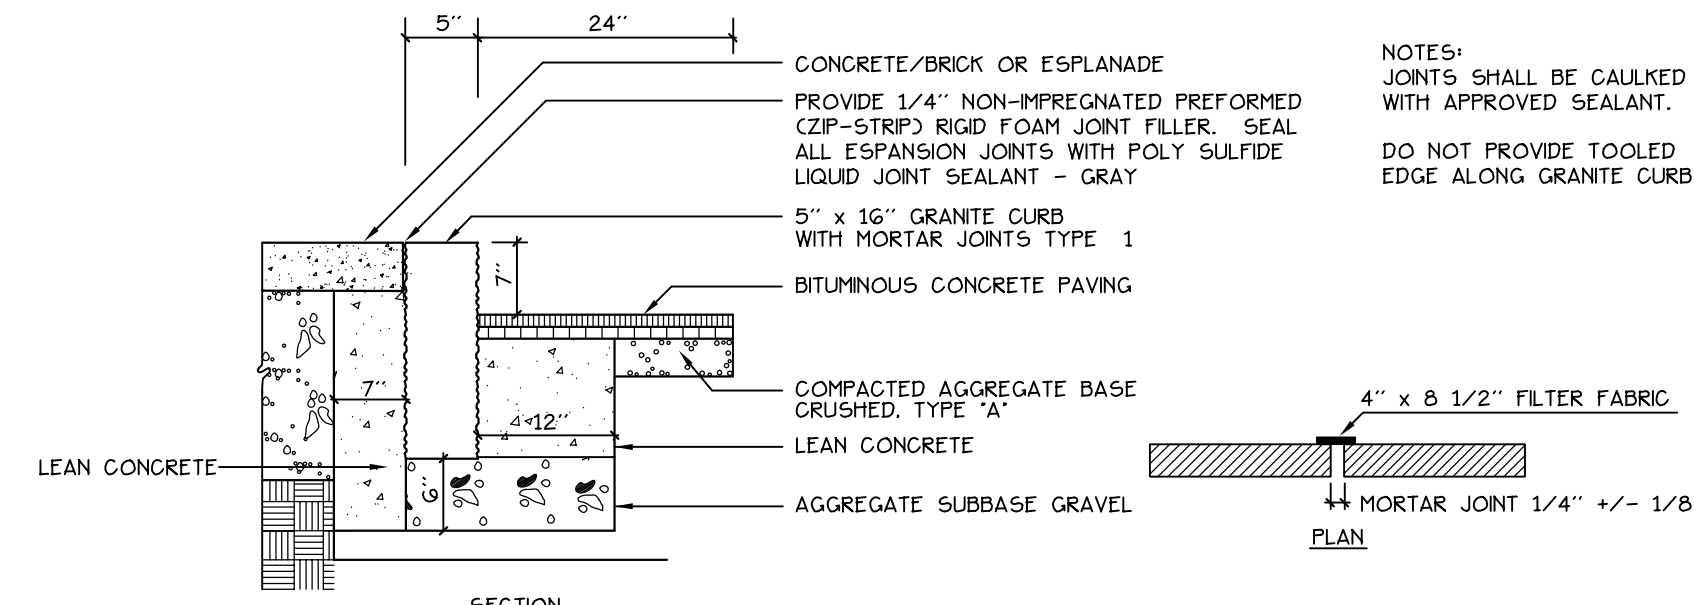


**9 VERTICAL GRANITE CURB**  
NOT TO SCALE

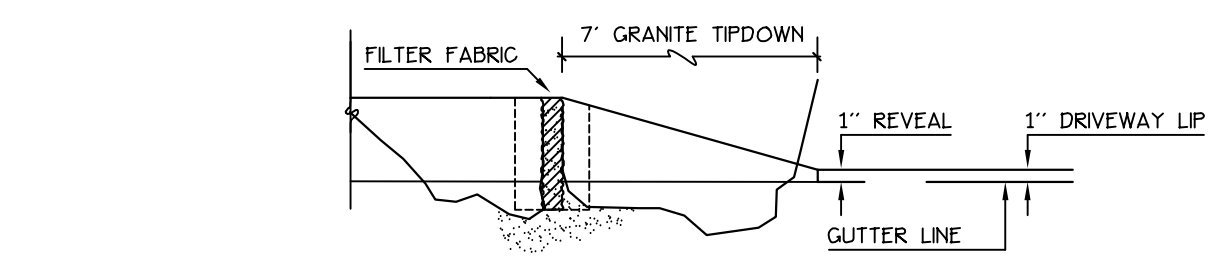


**10 TIPDOWN CURB**  
NOT TO SCALE

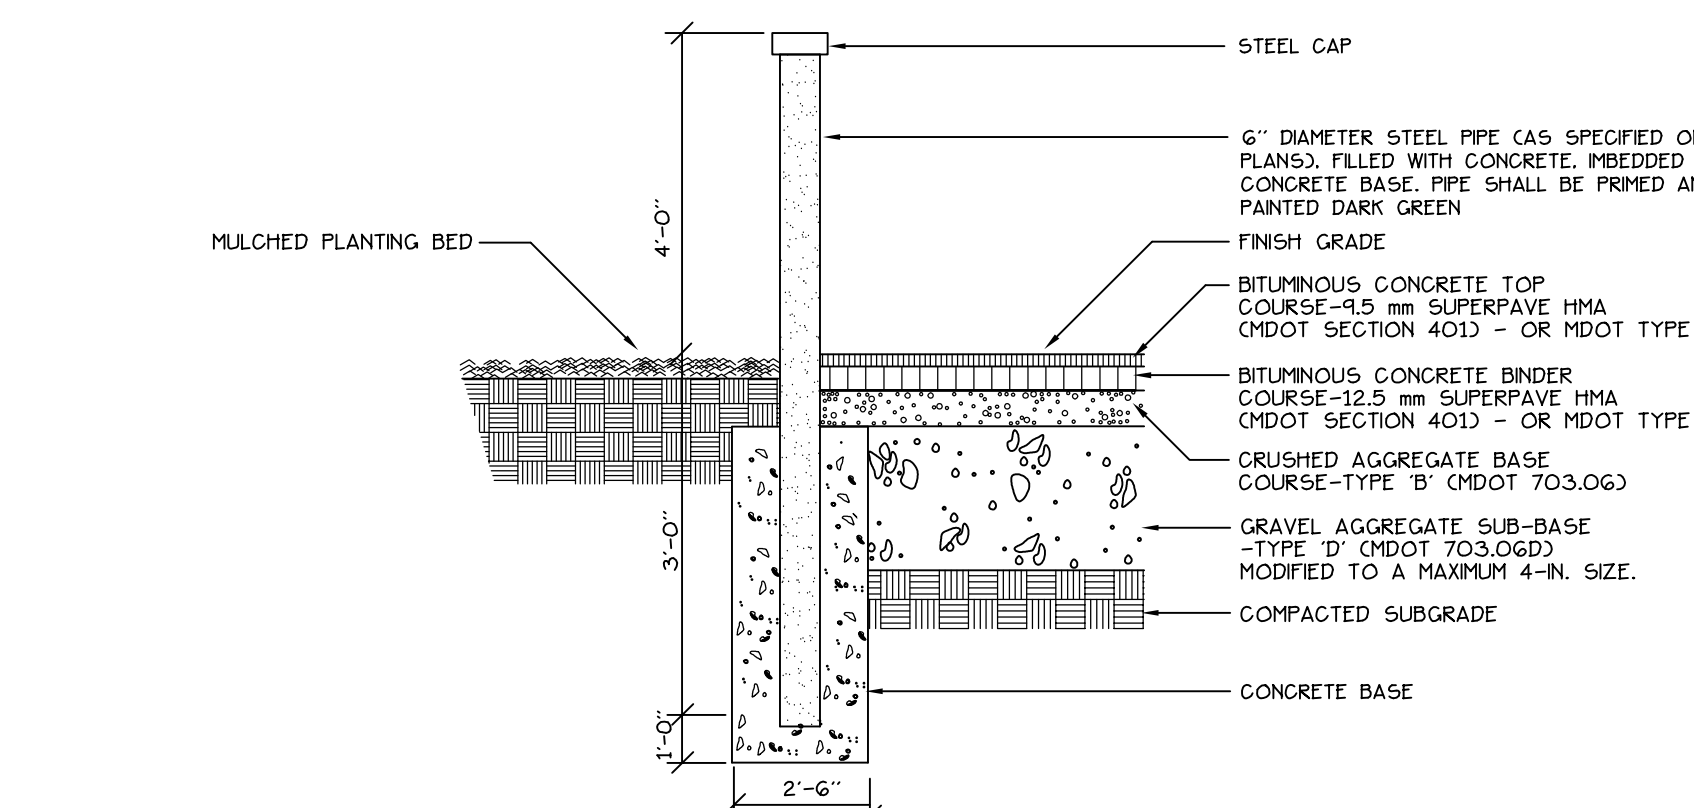


**11 BOLLARD DETAIL**  
NOT TO SCALE

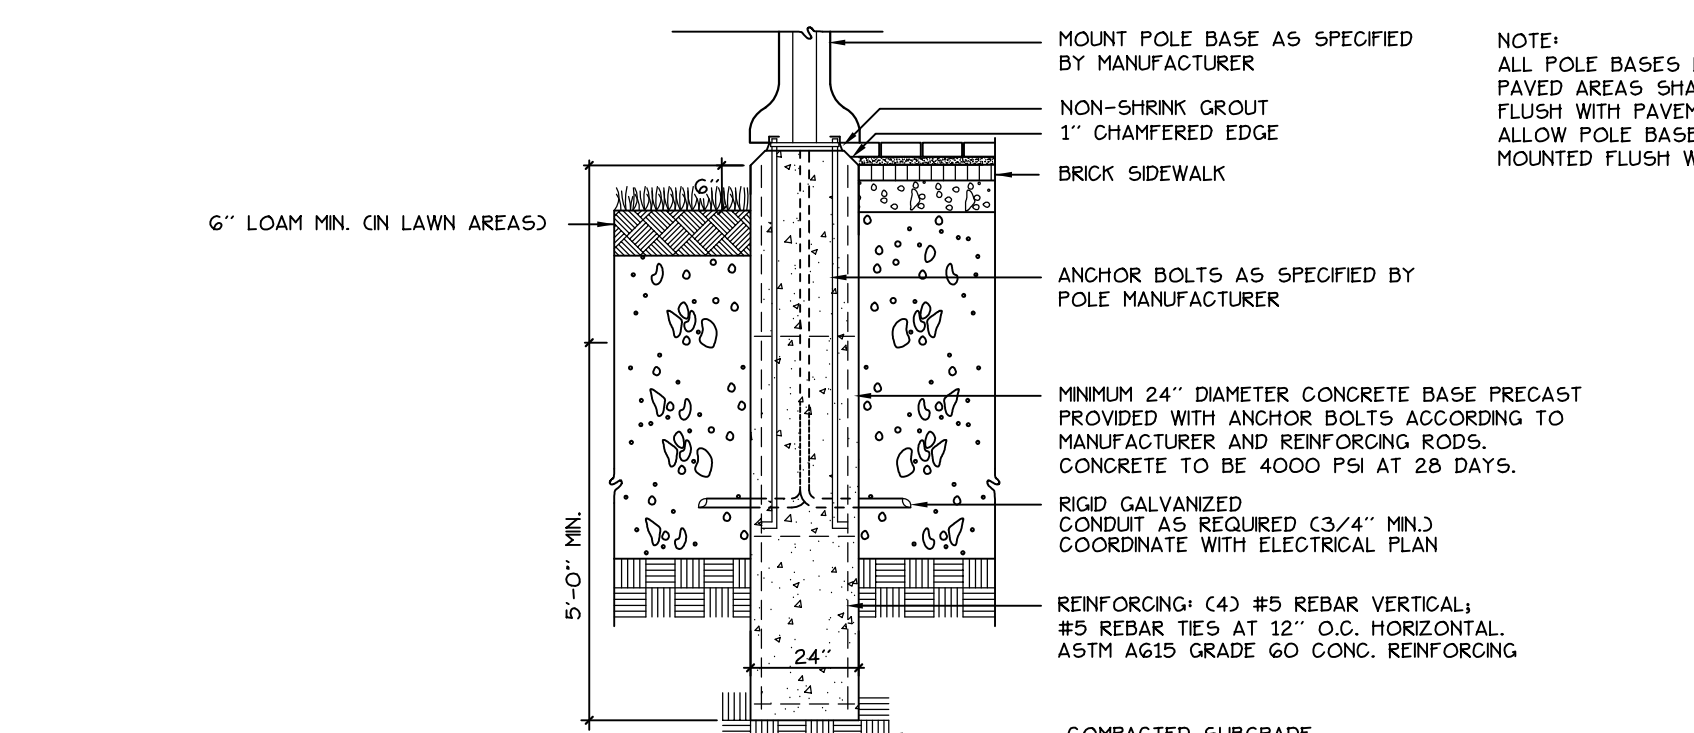



**12 LIGHT POLE BASE**  
NOT TO SCALE

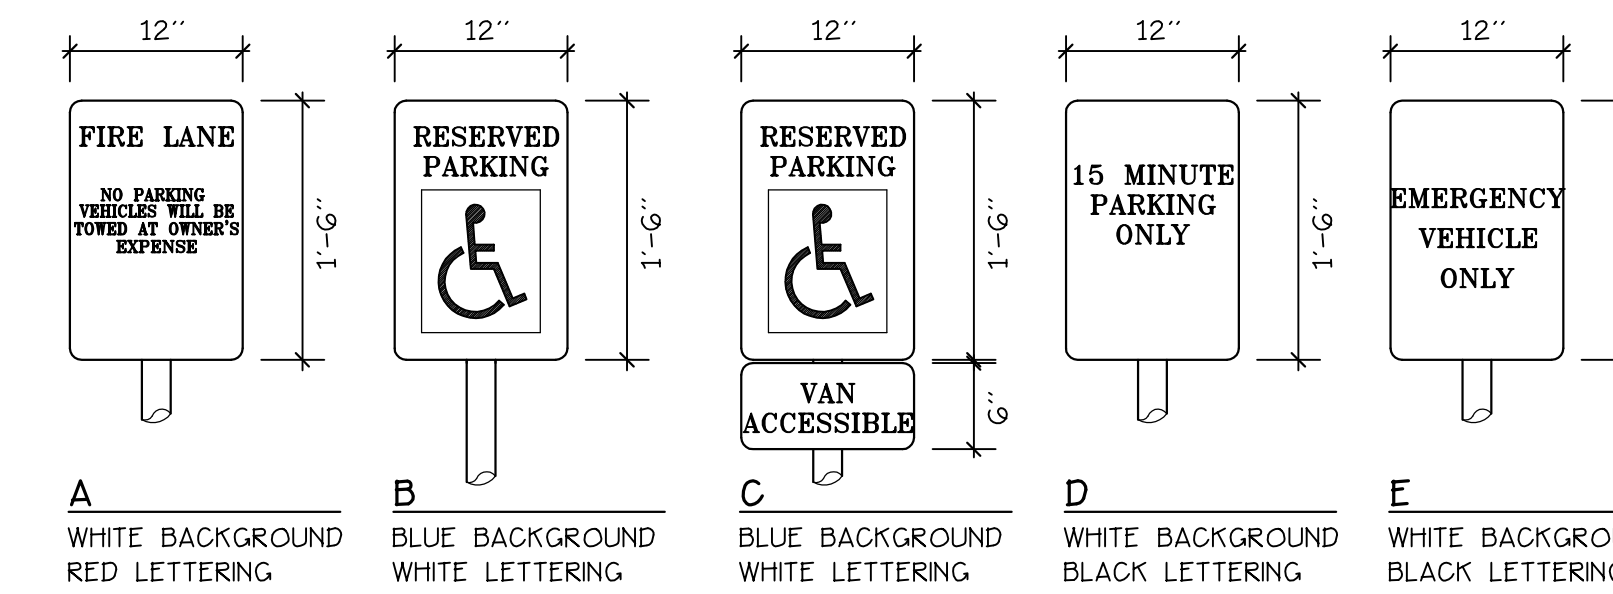

NOTE:  
ALL REGULATORY SIGNS SHALL CONFORM TO MDOT OR NATIONAL HIGHWAY STANDARDS- SIGN HEIGHT TO BE 6 FT HIGH TO BOTTOM OF SIGN.  
SIGNS WITHIN PARKING GARAGE TO BE MOUNTED ON WALL WITH SIGN HEIGHT TO BE 6 FT TO BOTTOM OF SIGN.

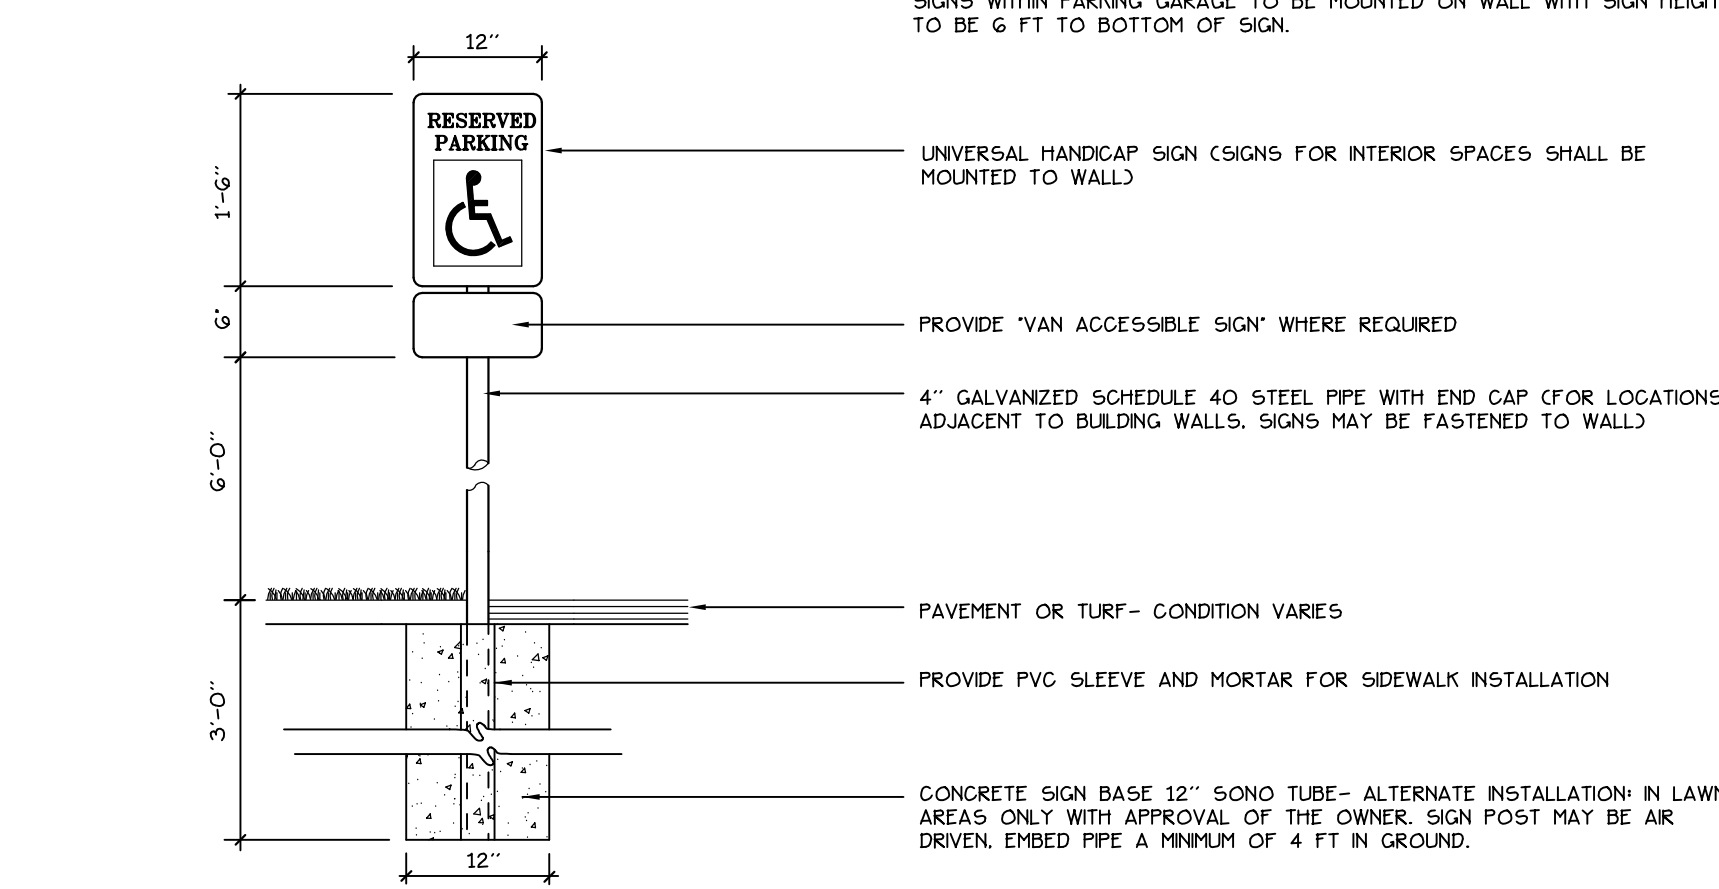

**13 SIGNAGE**  
NOT TO SCALE

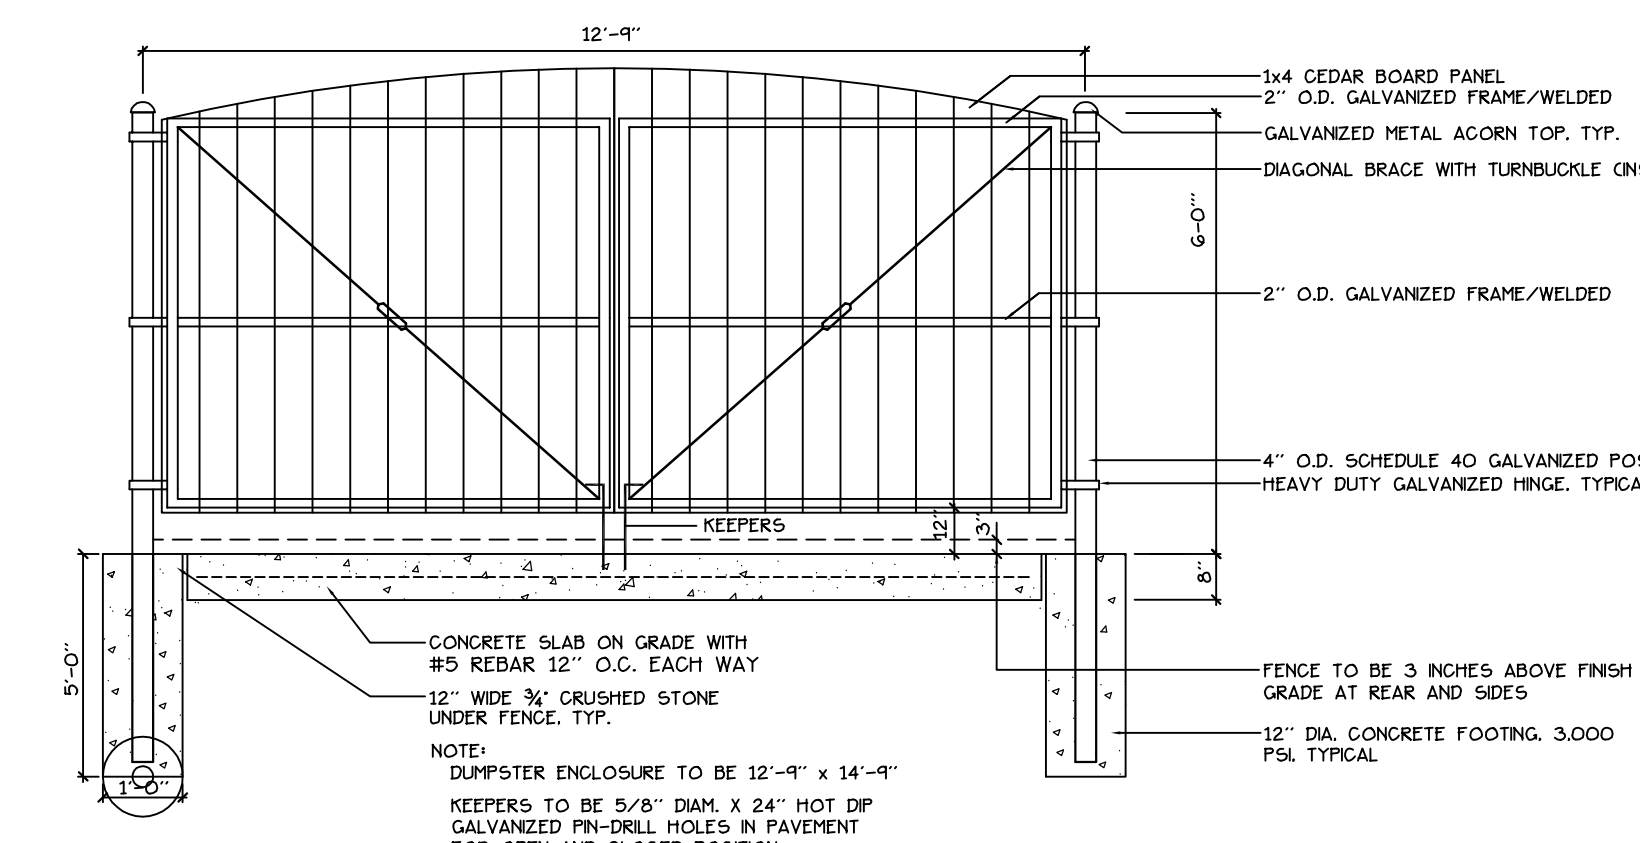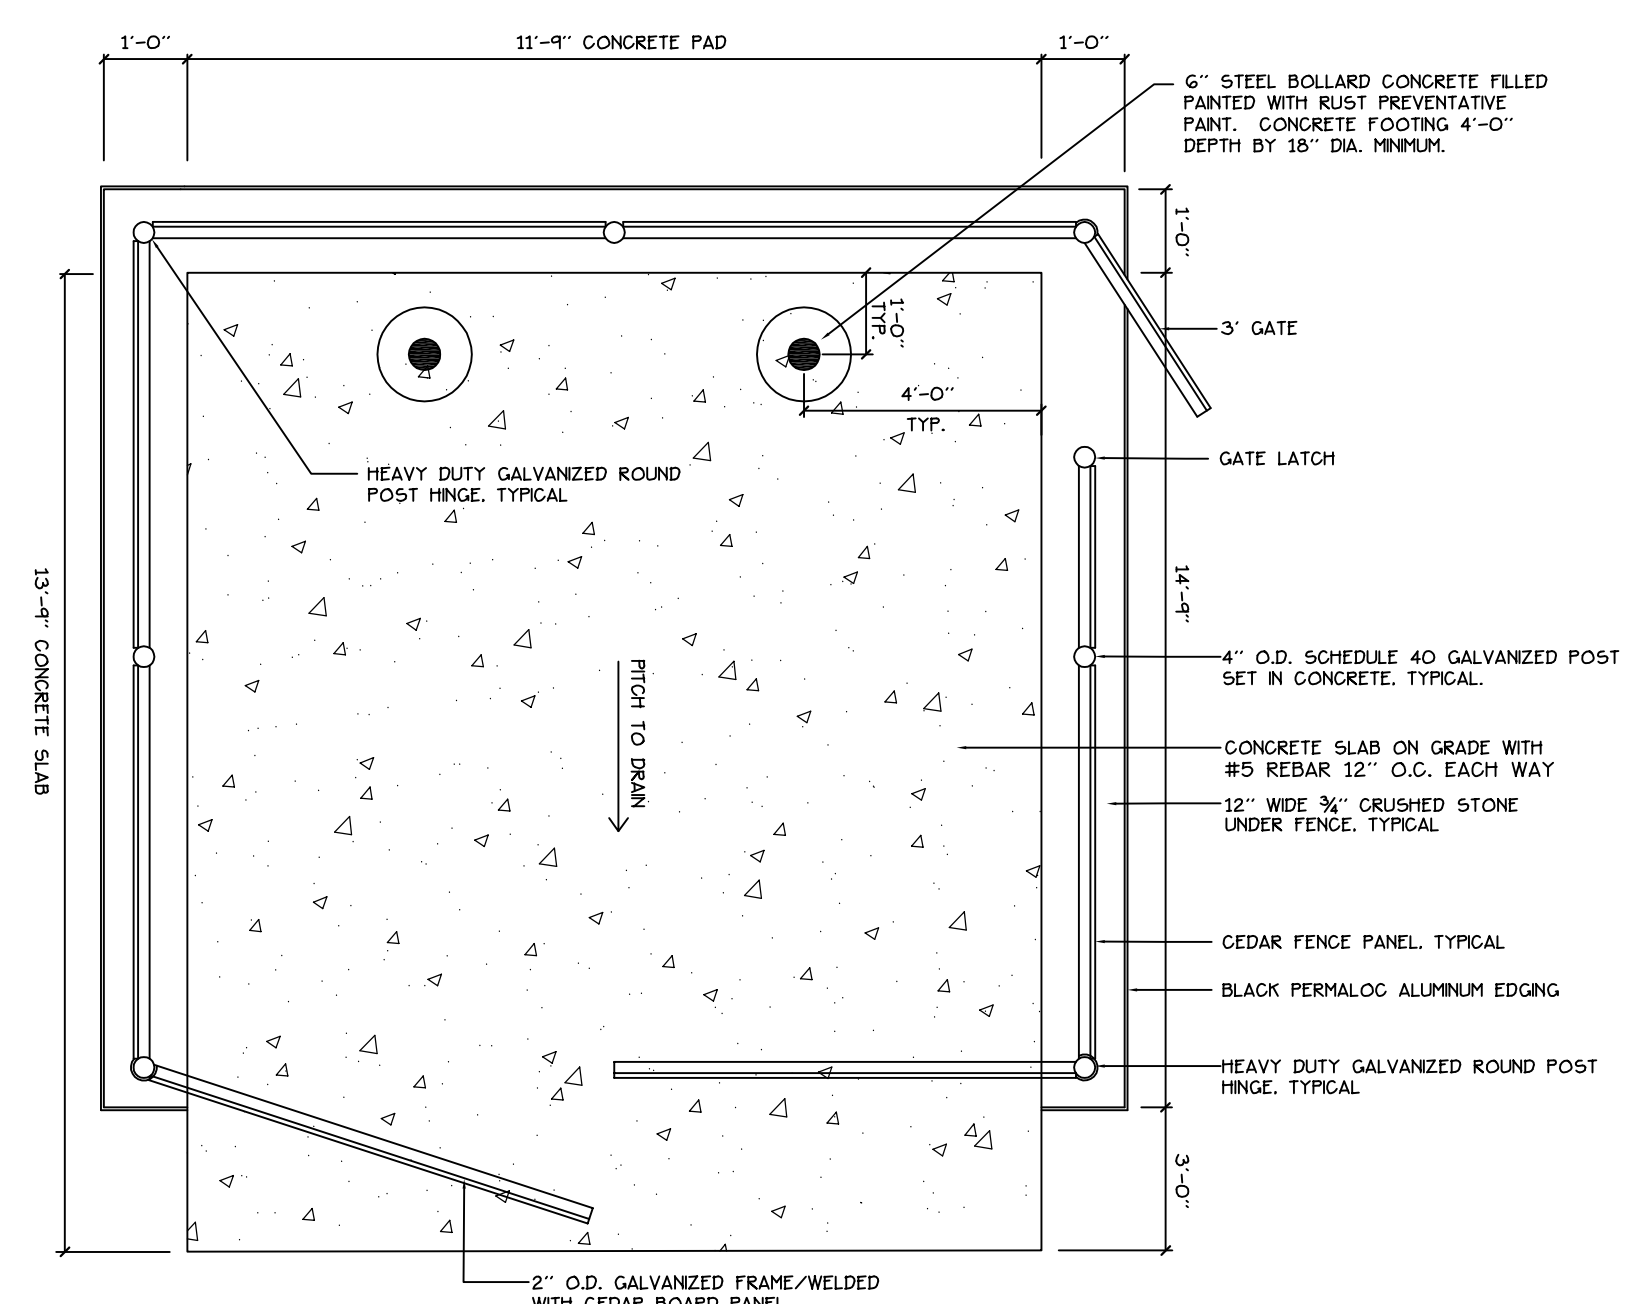

**14 DUMPSTER ENCLOSURE AND SLAB**  
NOT TO SCALE

Mark	Date	Description
-	05.08.07	ISSUED FOR CONSTRUCTION
-	03.26.07	100% DESIGN DEVELOPMENT

Drawing Status  
**ISSUED FOR CONSTRUCTION**

Drawing Title  
**SITE DETAILS**

PA / PE: RBM Drawn By: BAM

Drawing Number