




TYP. DET. STAIR NO. 2, 5TH-10TH FL. C5
1 1/2" = 1'-0" REF: NA

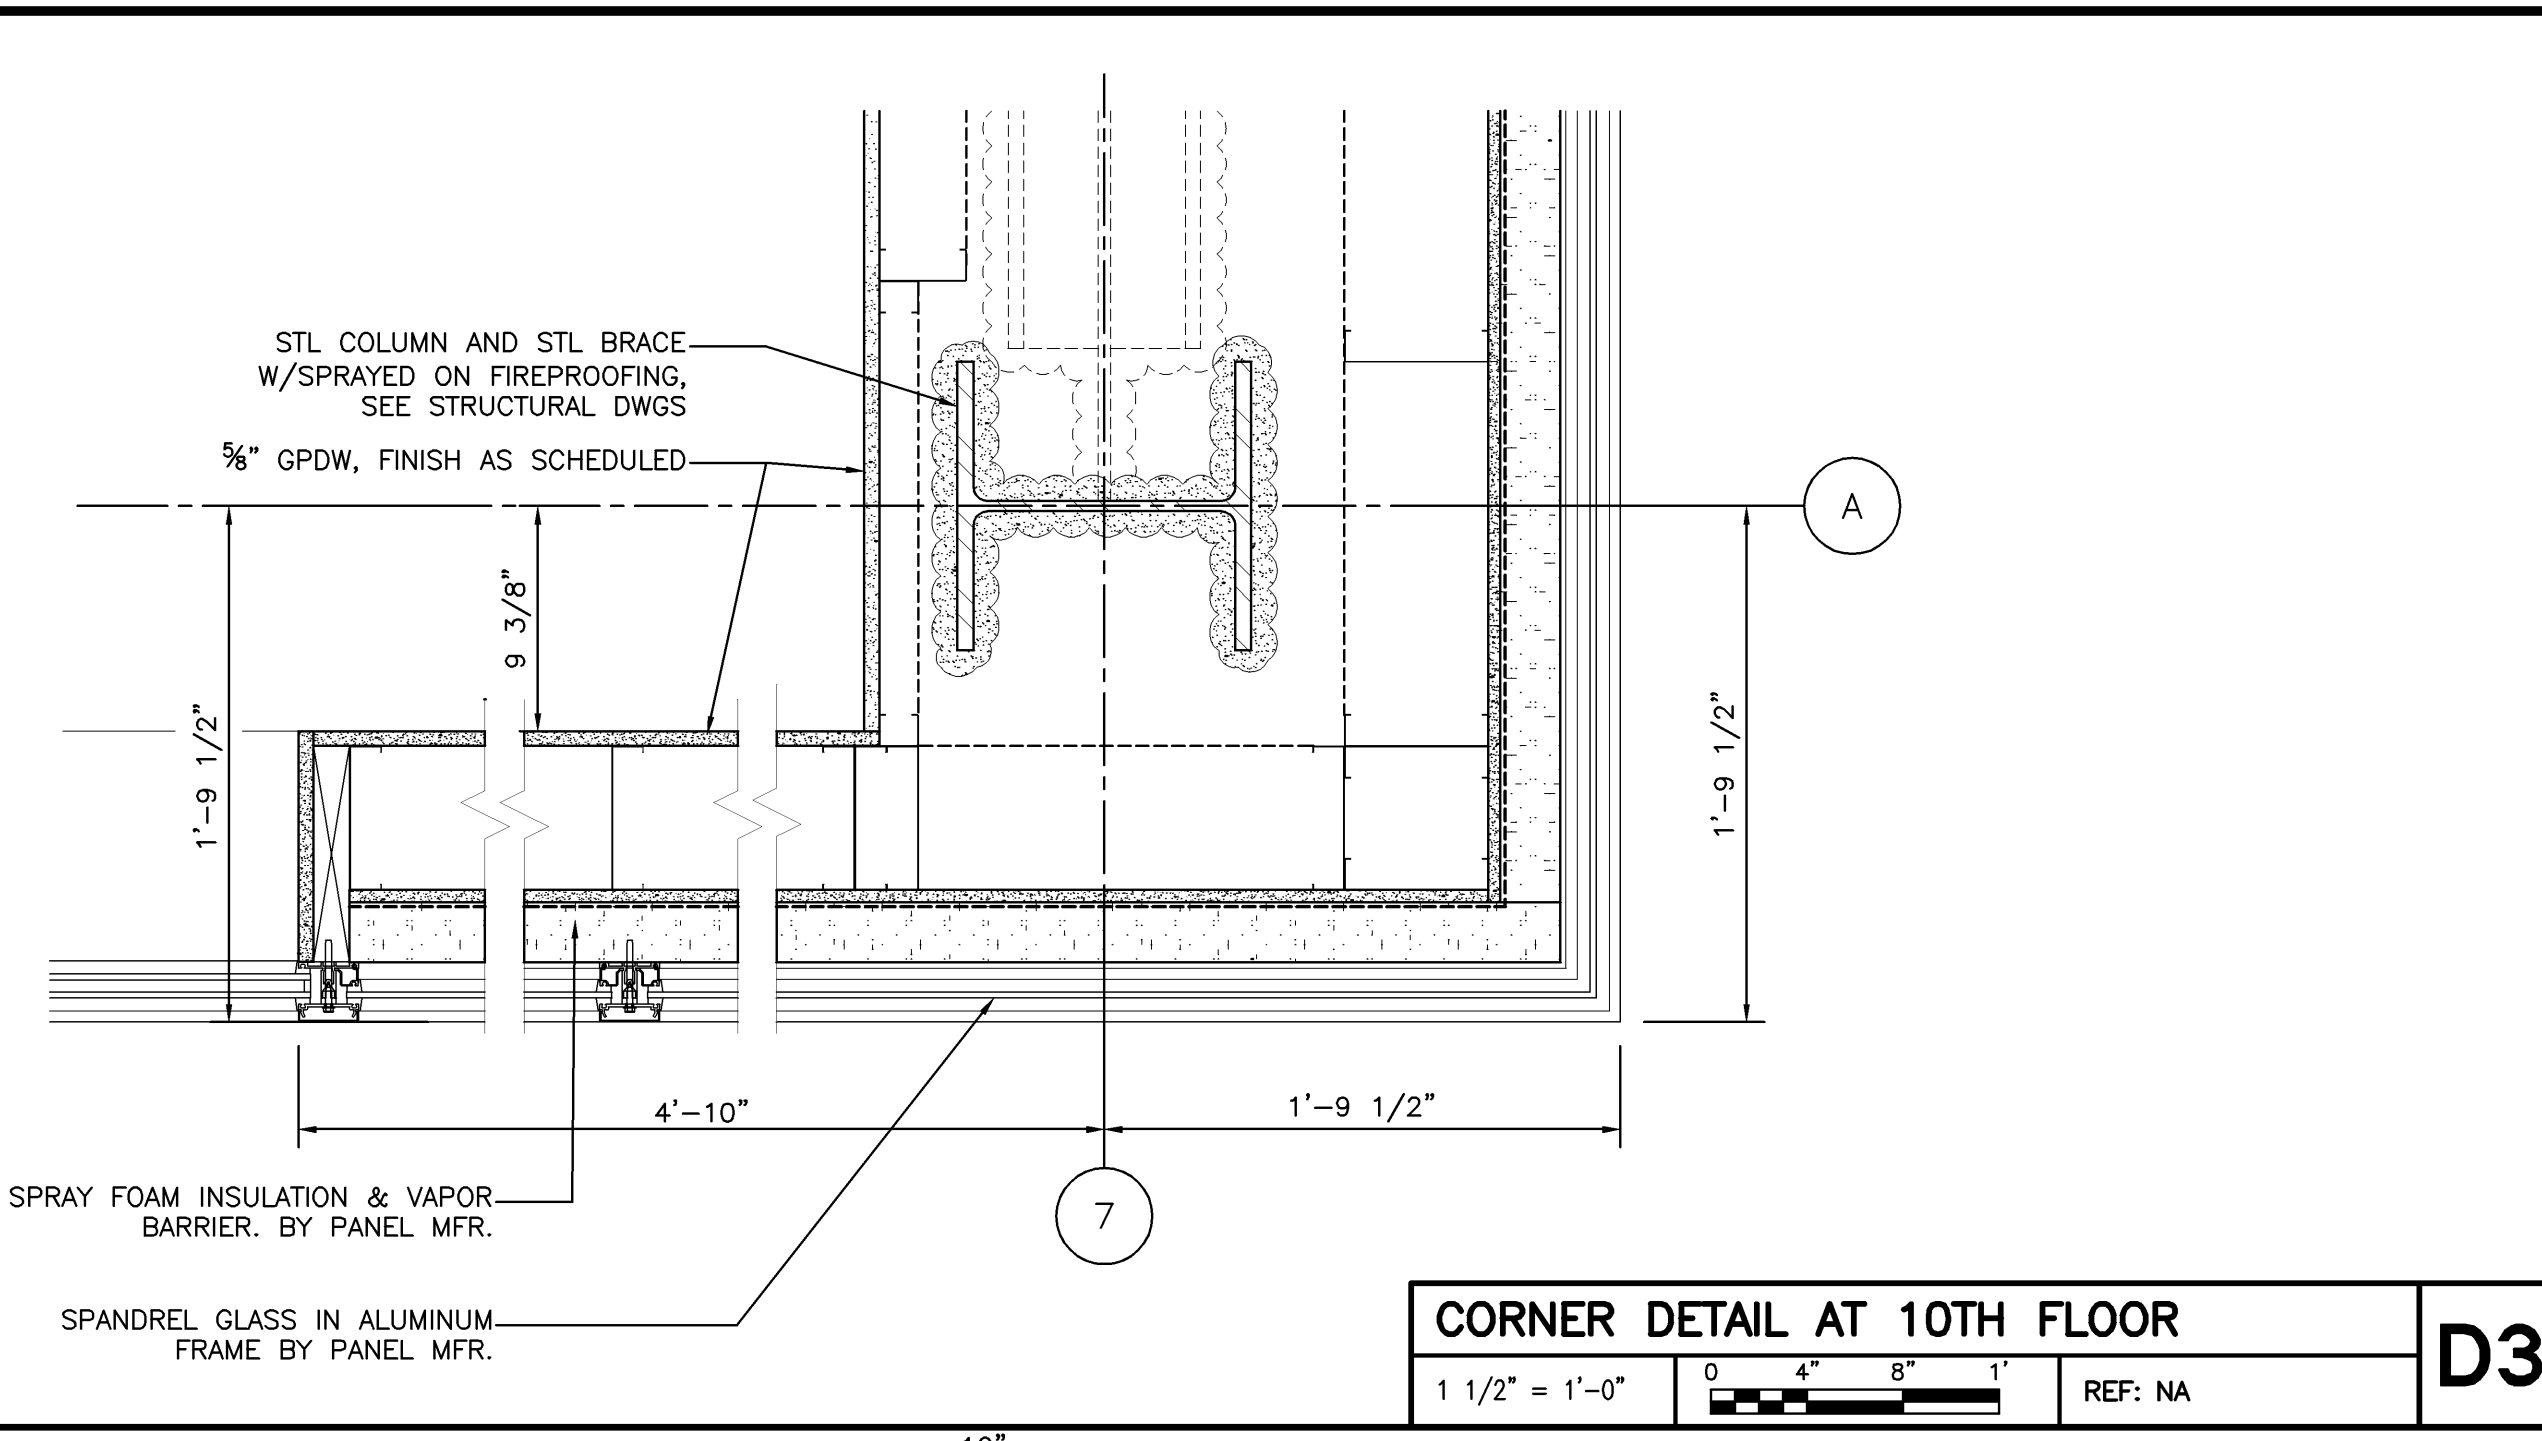


CORNER DETAIL AT 10TH FLOOR D3
1 1/2" = 1'-0" REF: NA

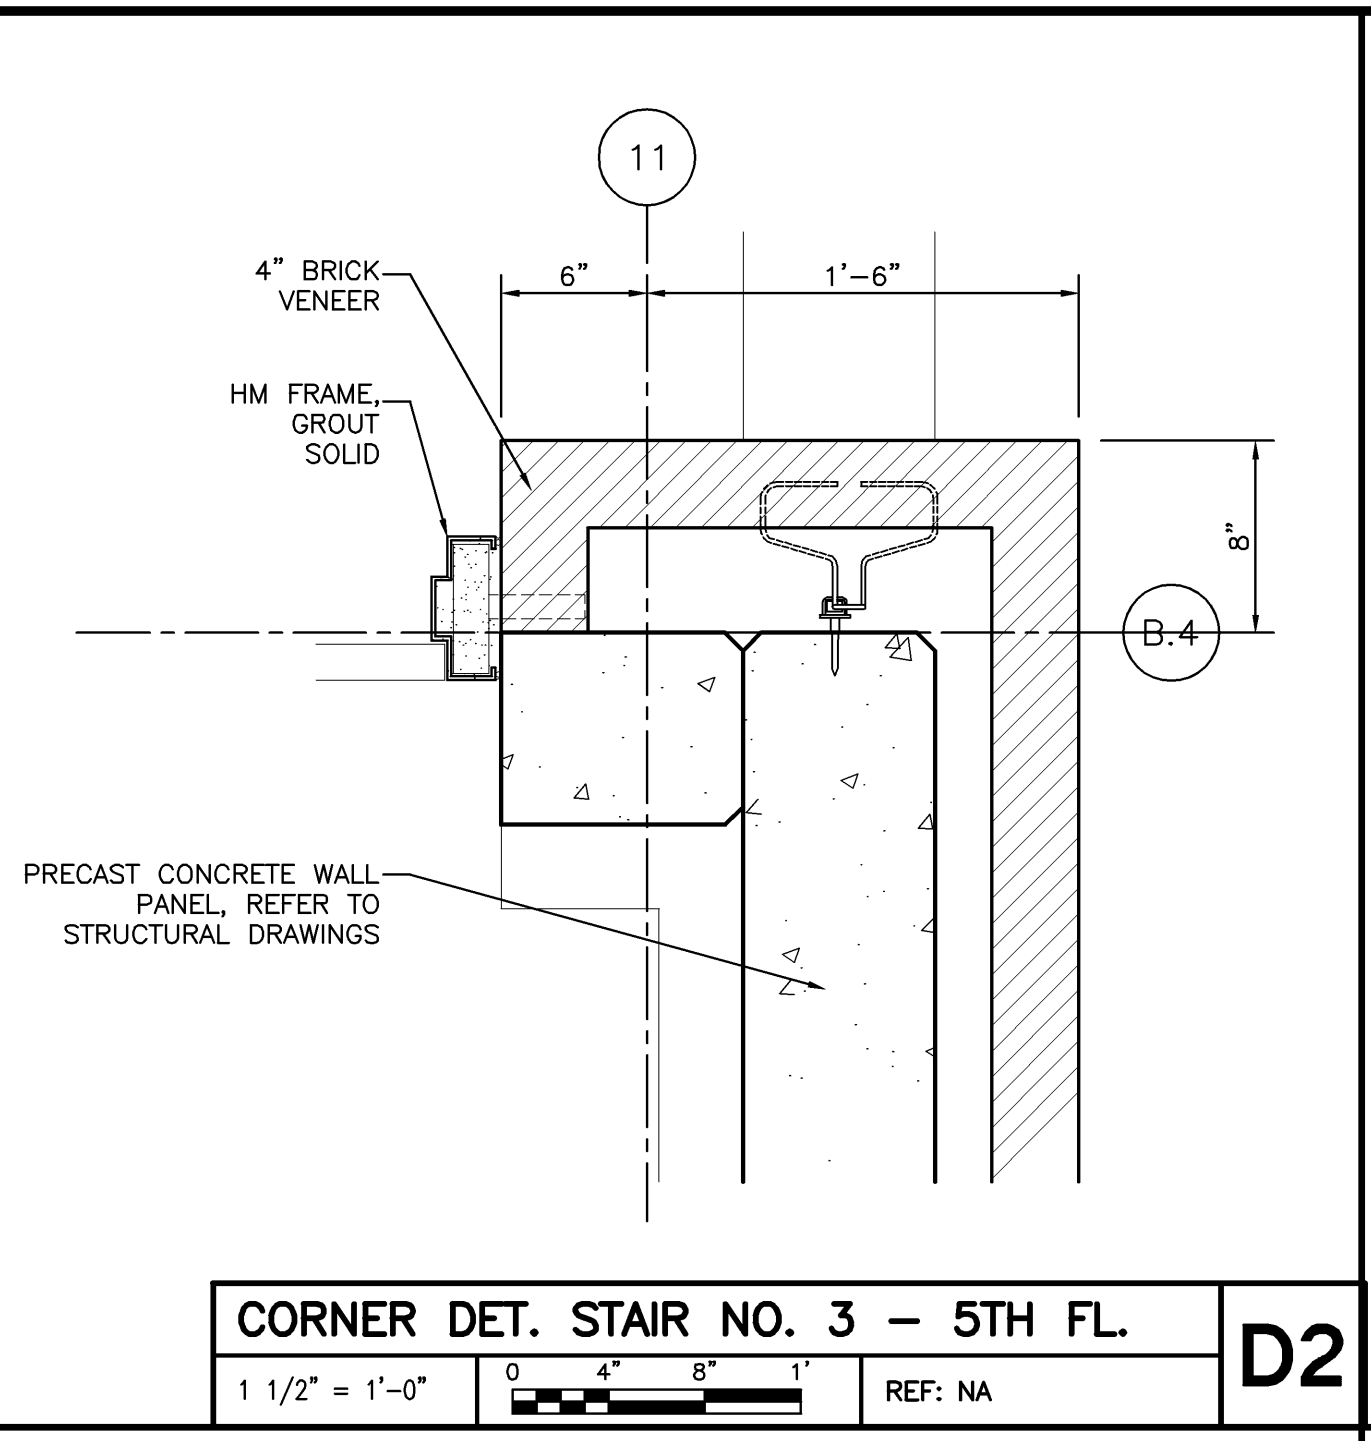


CORNER DET. STAIR NO. 3 - 5TH FL. D2
1 1/2" = 1'-0" REF: NA

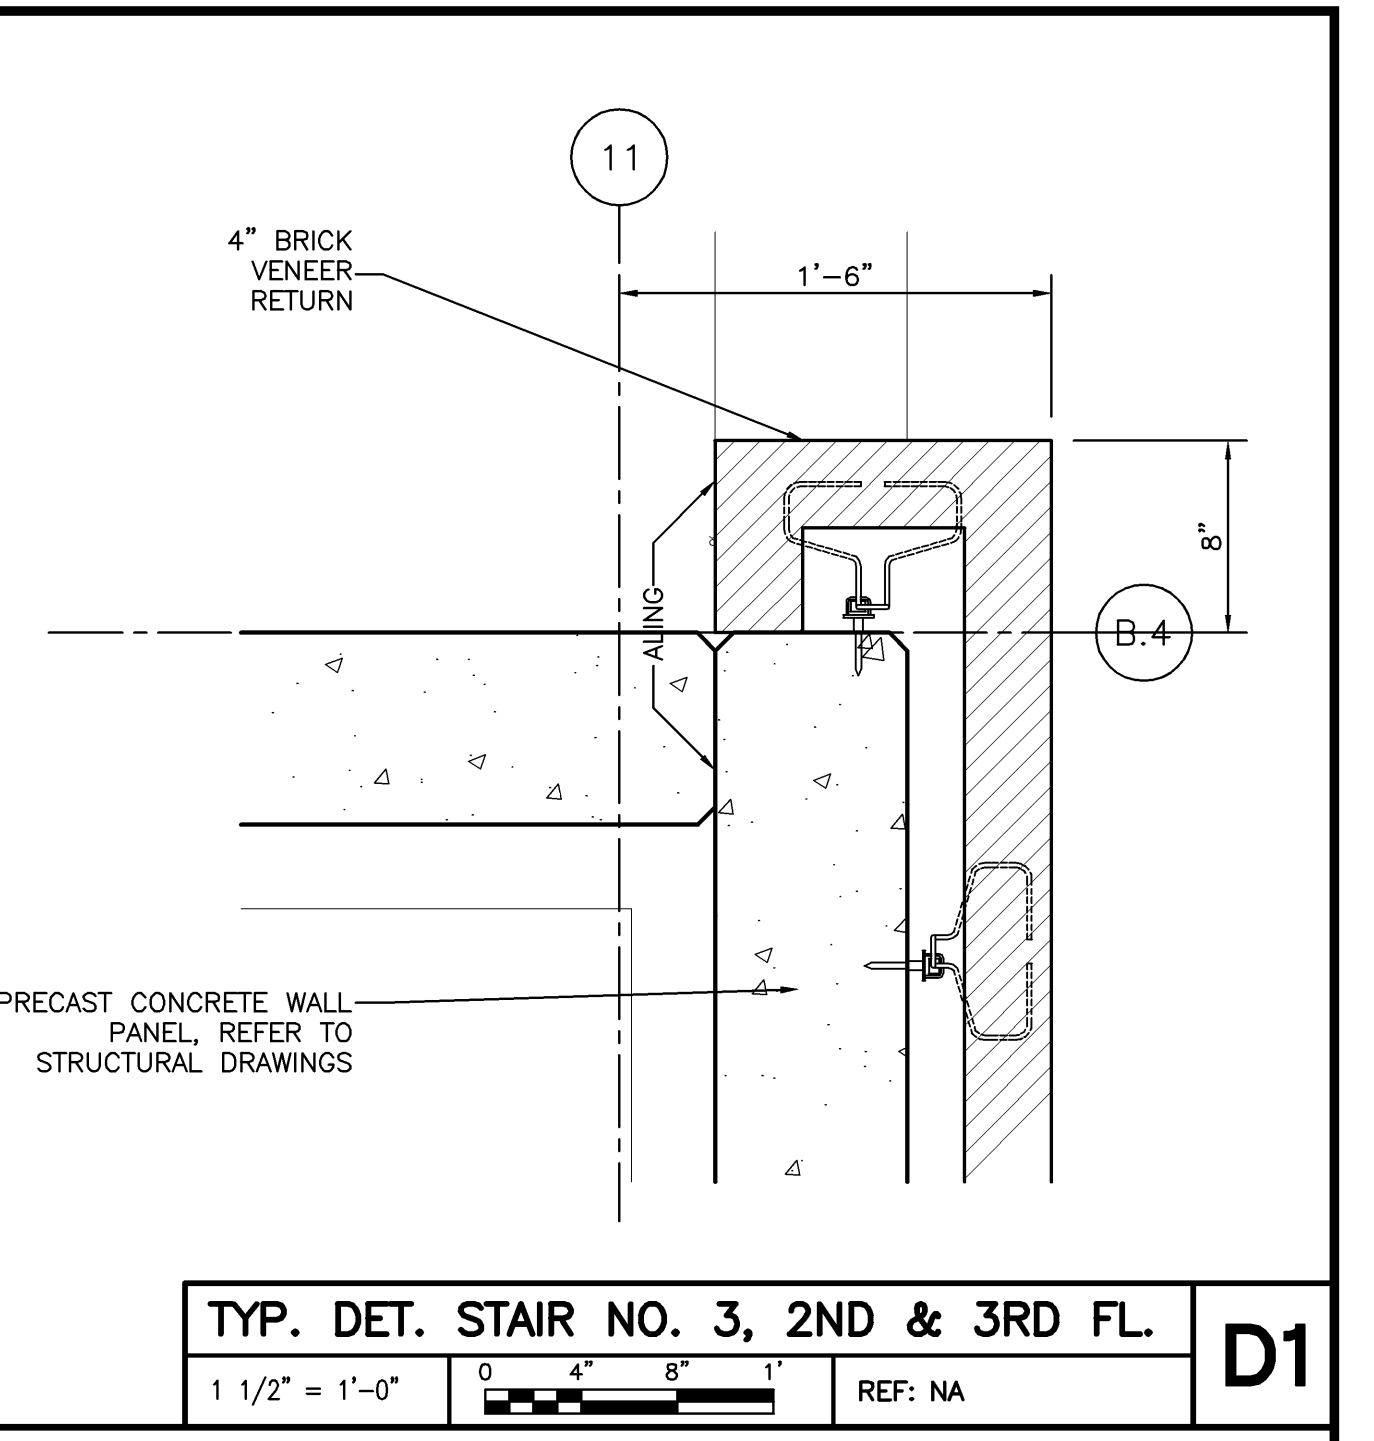


TYP. DET. STAIR NO. 3, 2ND & 3RD FL. D1
1 1/2" = 1'-0" REF: NA

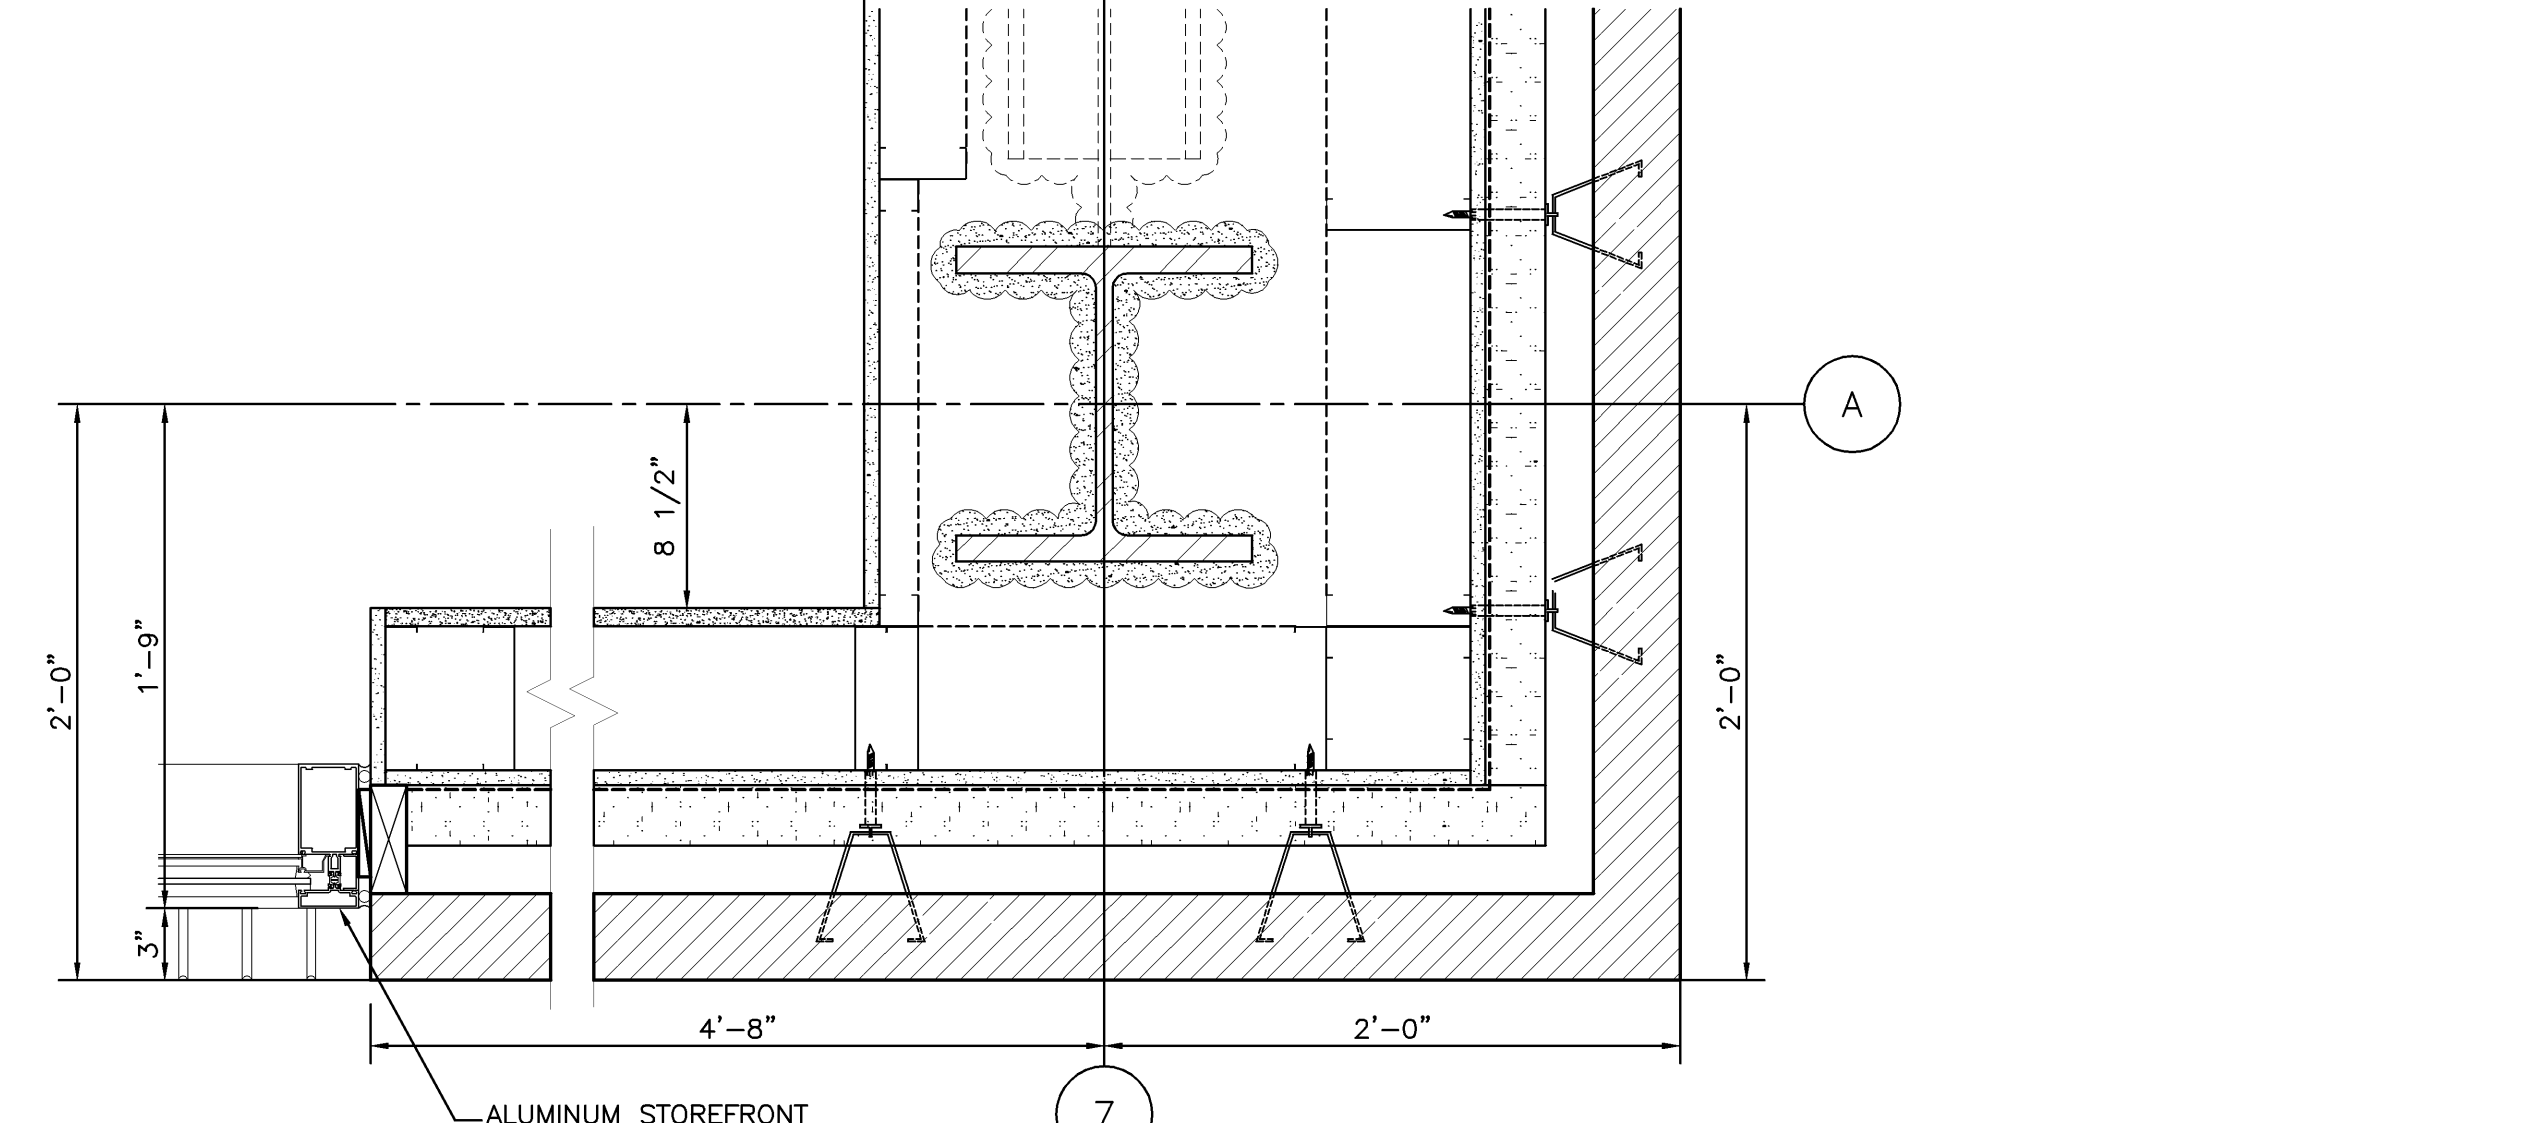


BRICK CORNER DET. AT 5TH TO 9TH FL. C3
1 1/2" = 1'-0" REF: NA

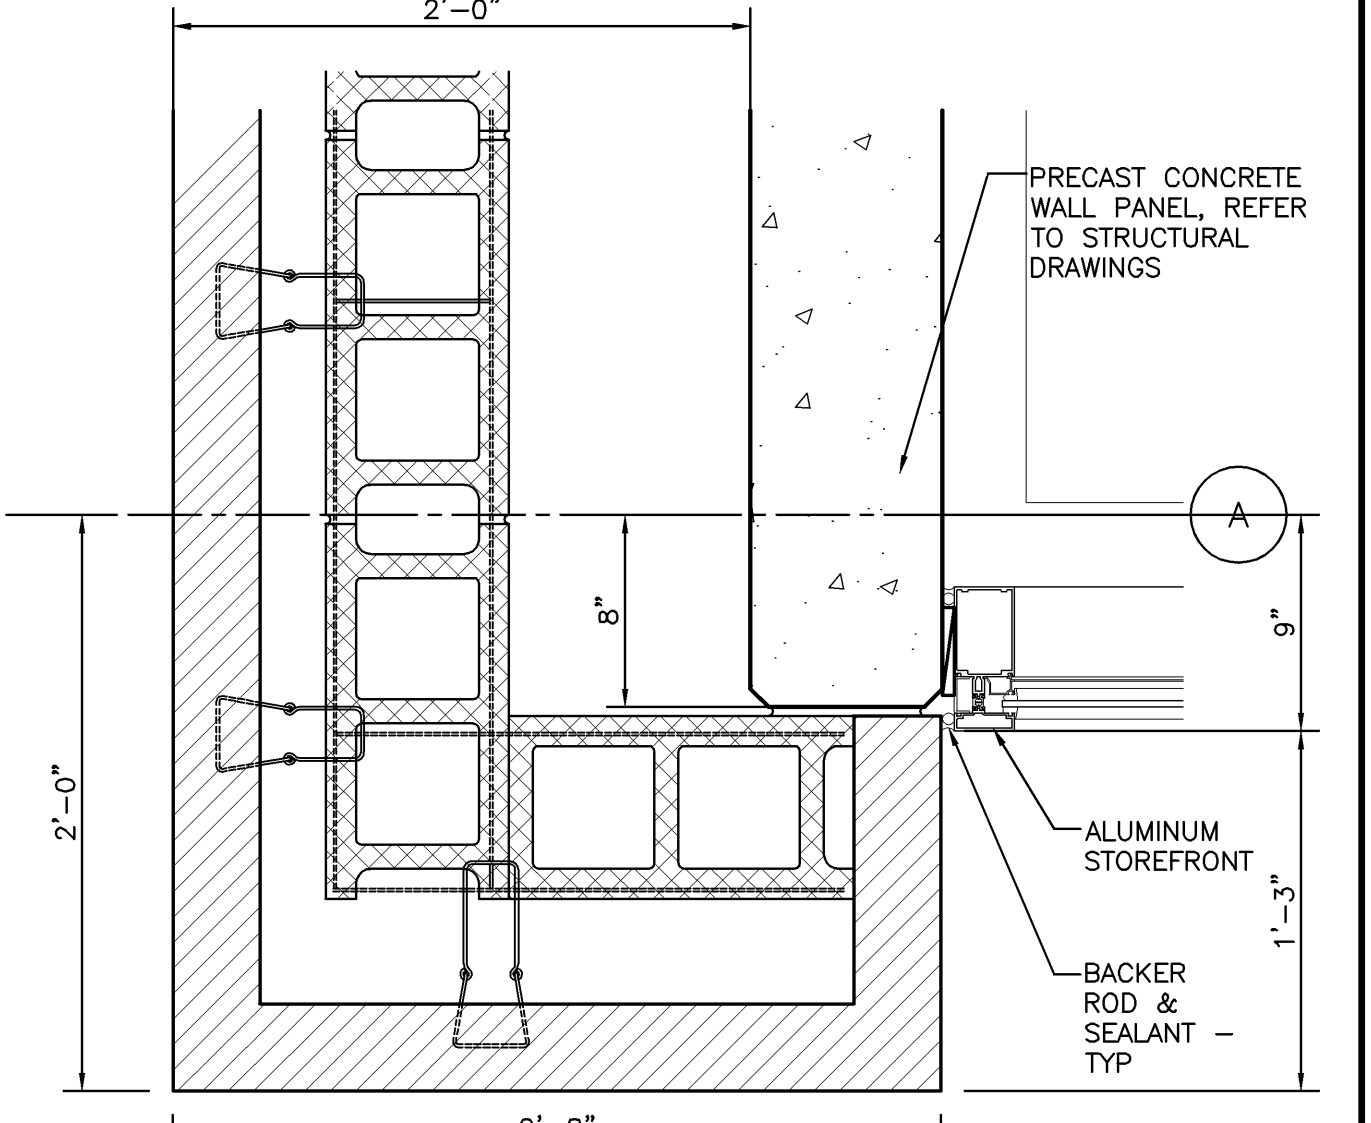


OUTSIDE CORNER DET AT 4TH/5TH FL. C2
1 1/2" = 1'-0" REF: NA

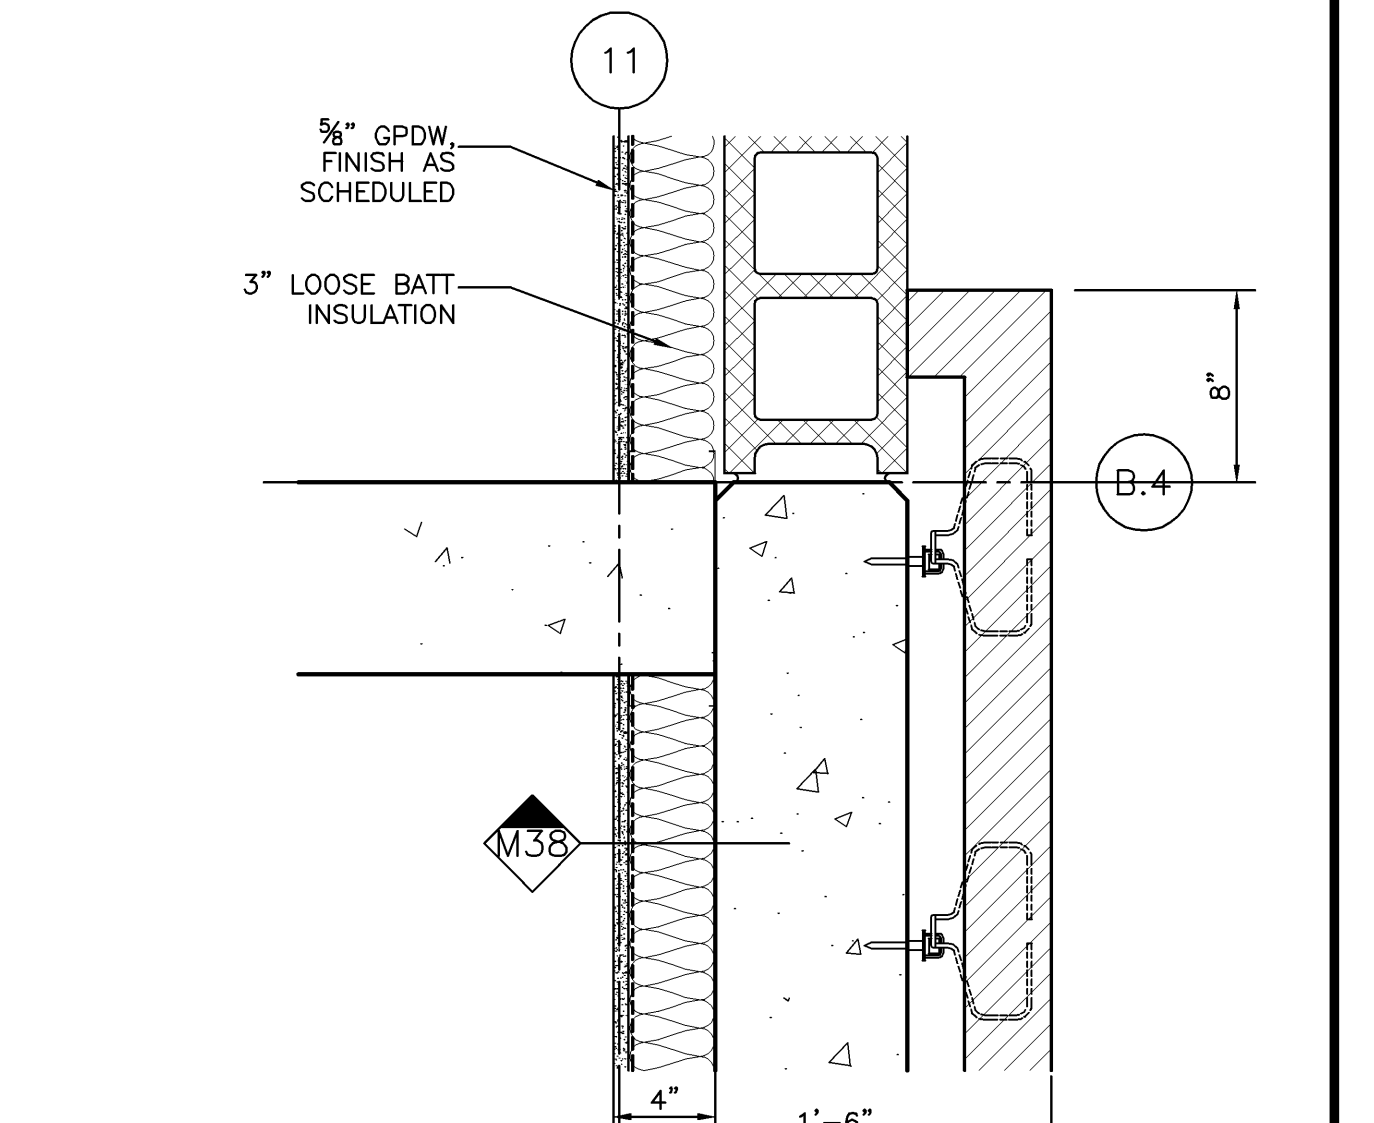


CORNER DET. STAIR NO. 3 - GROUND FL C1
1 1/2" = 1'-0" REF: NA

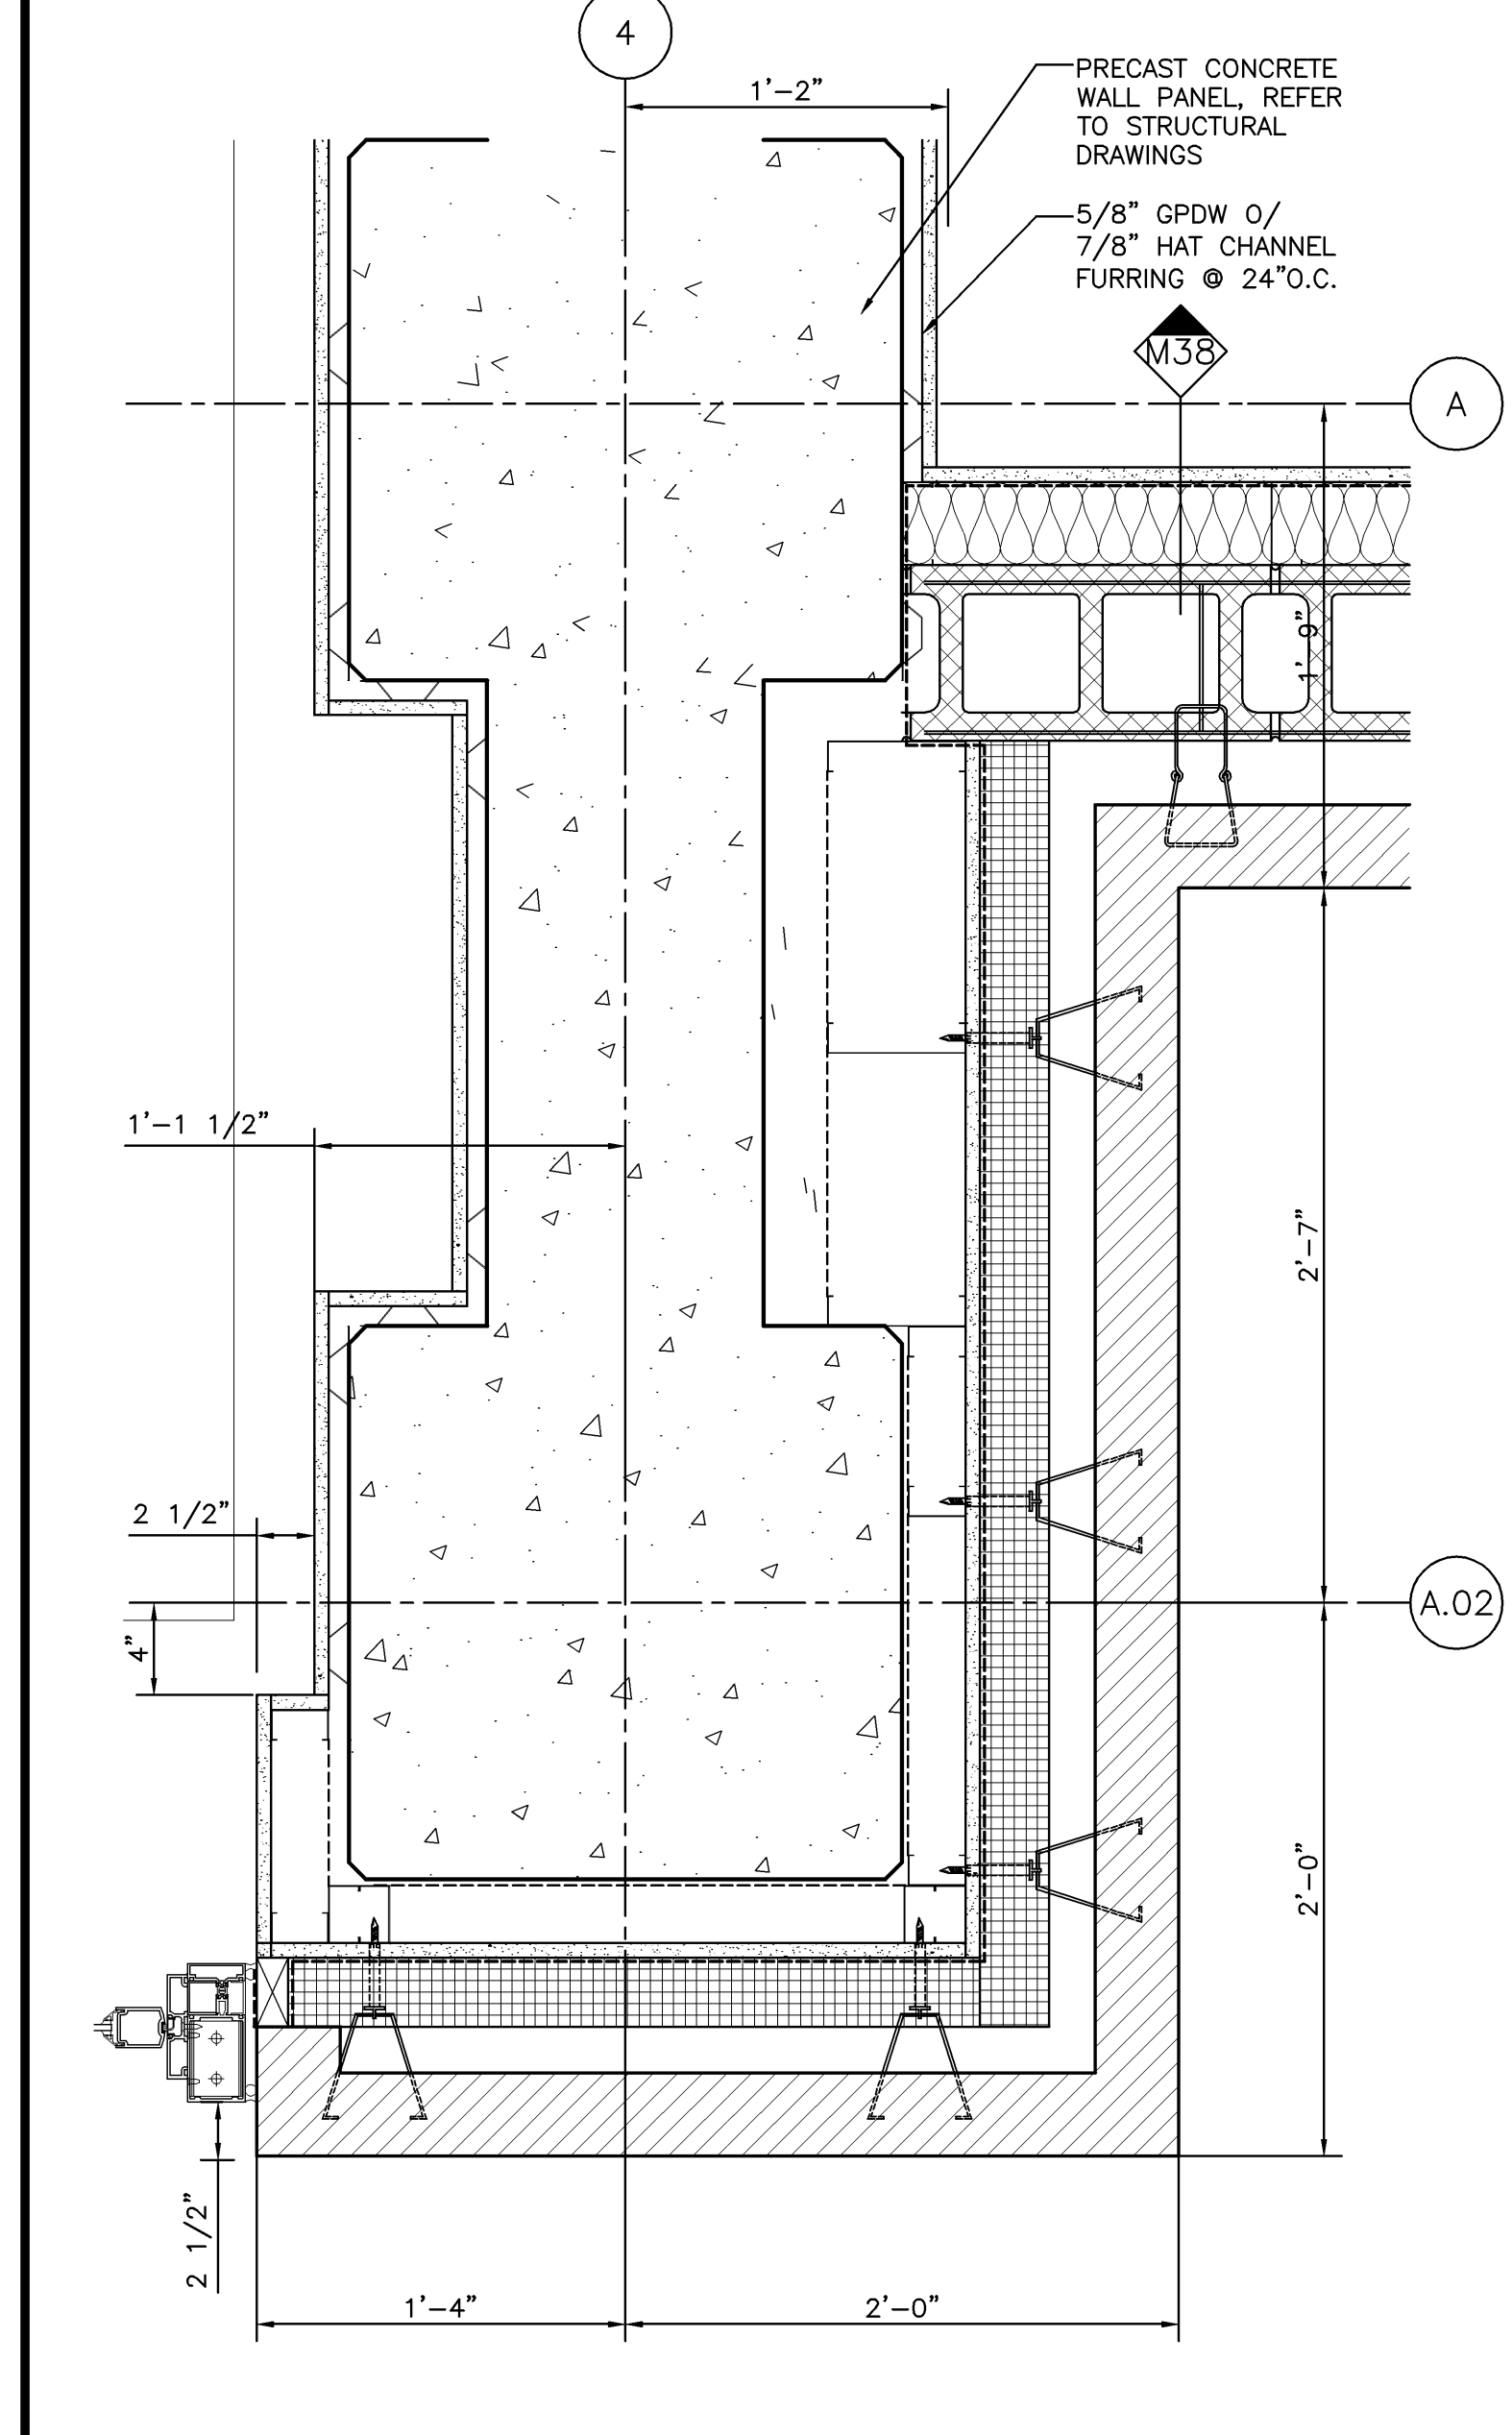


TYP. DET. STAIR NO. 2 - GROUND FL A5
1 1/2" = 1'-0" REF: NA

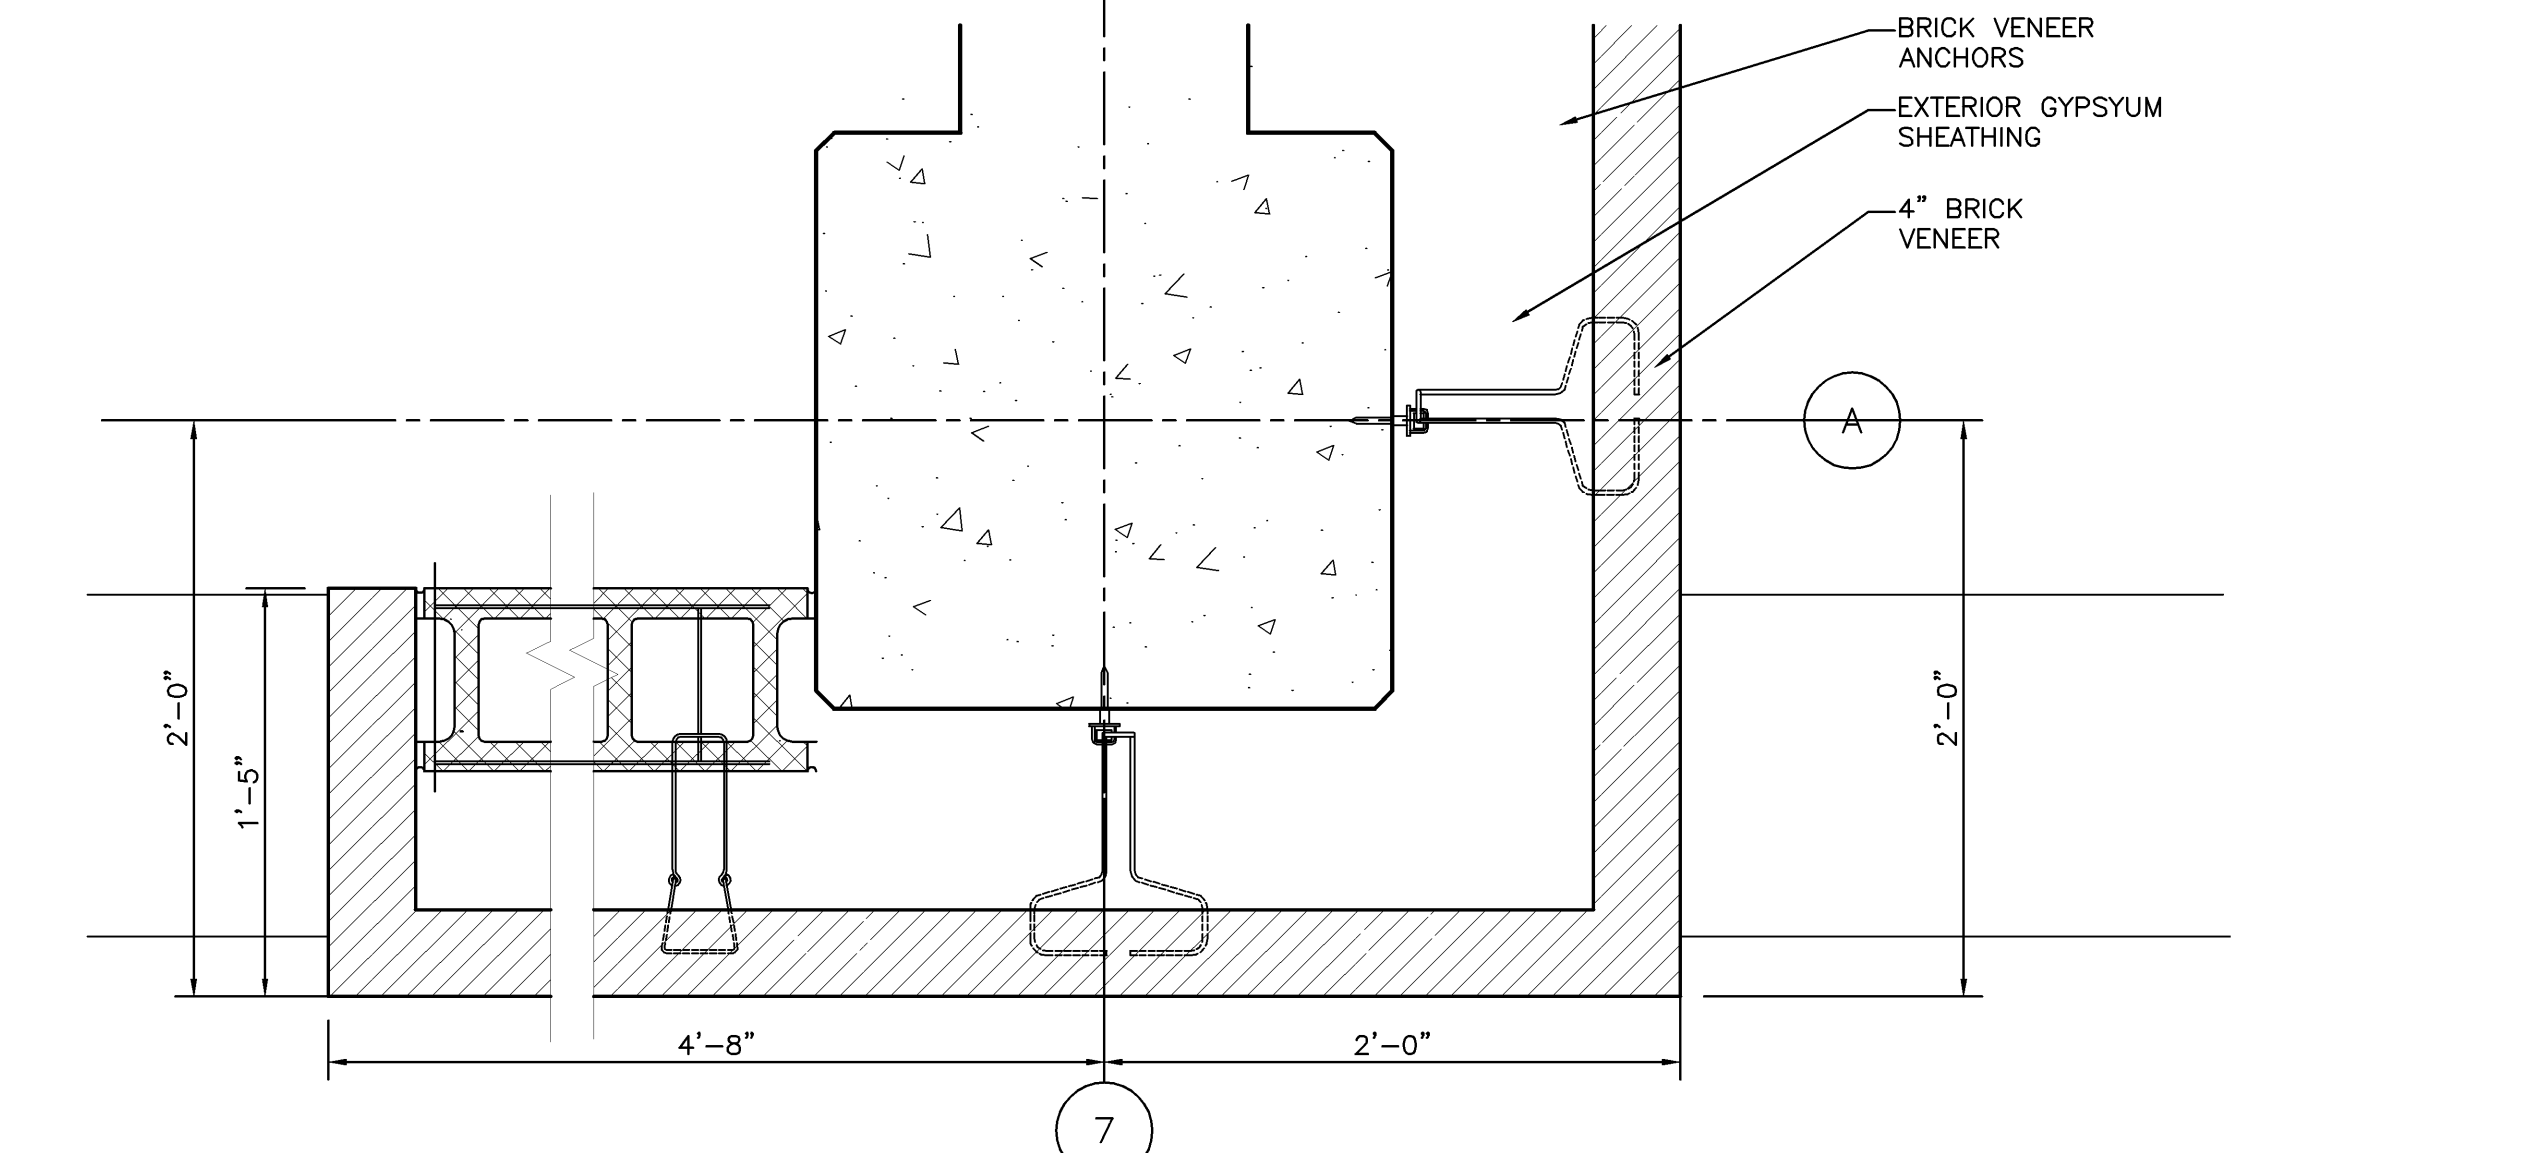


BRICK CORNER DETAIL AT 4TH FLOOR B3
1 1/2" = 1'-0" REF: NA

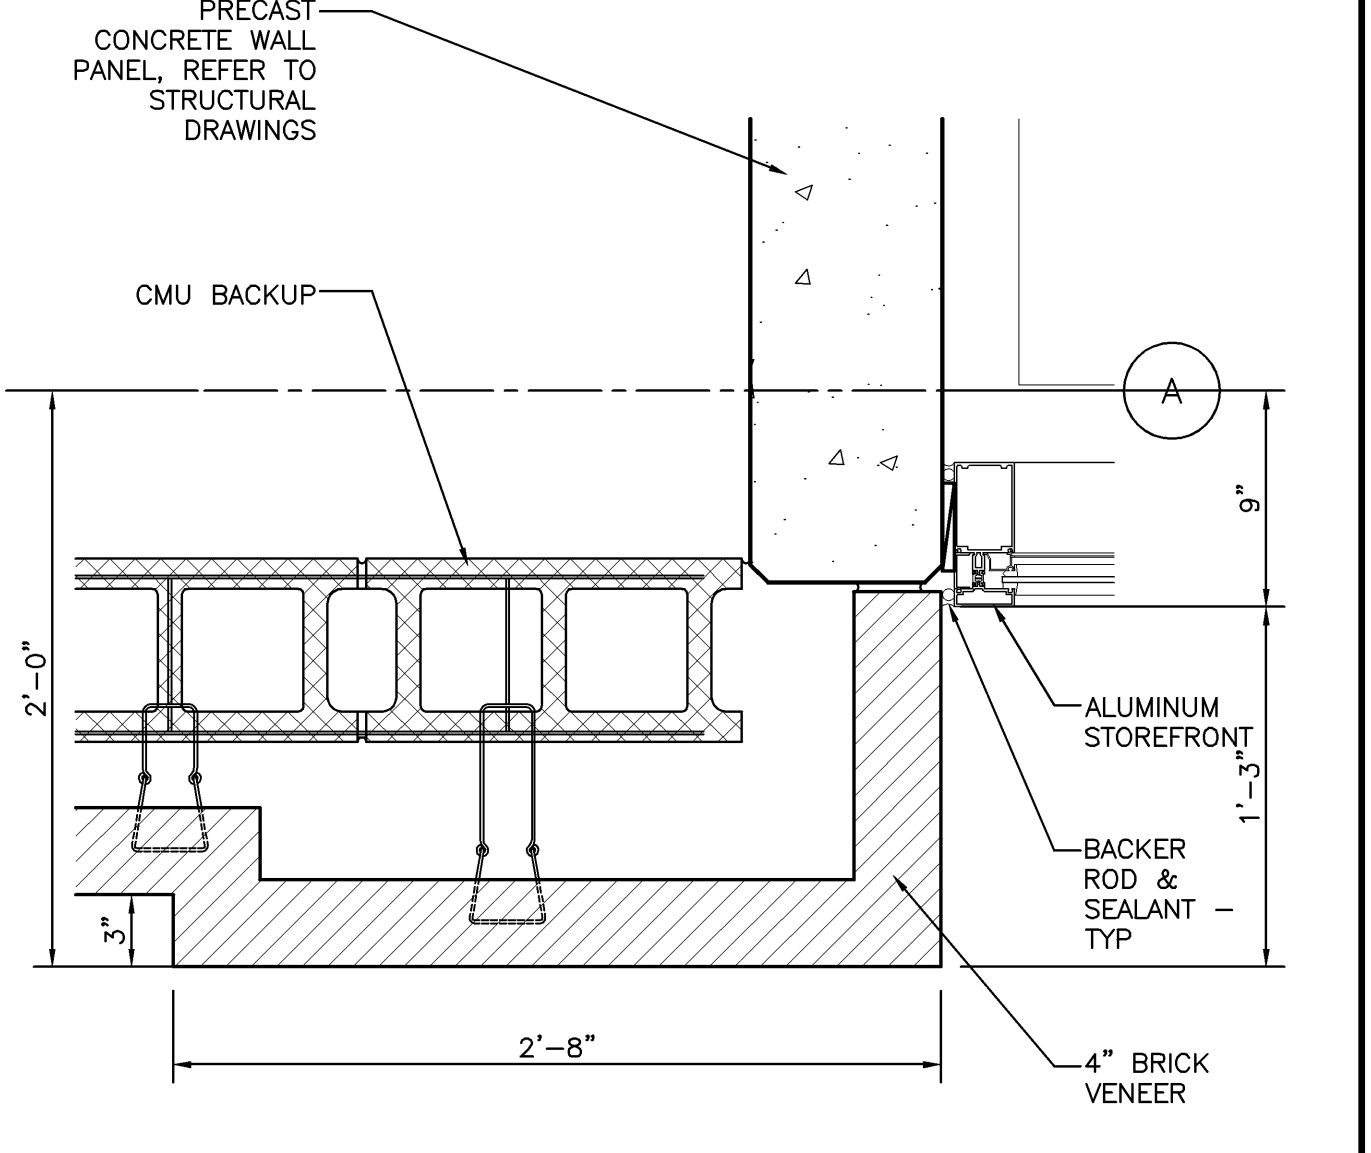


OUTSIDE CORNER DET. AT 2ND/3RD FL. B2
1 1/2" = 1'-0" REF: NA

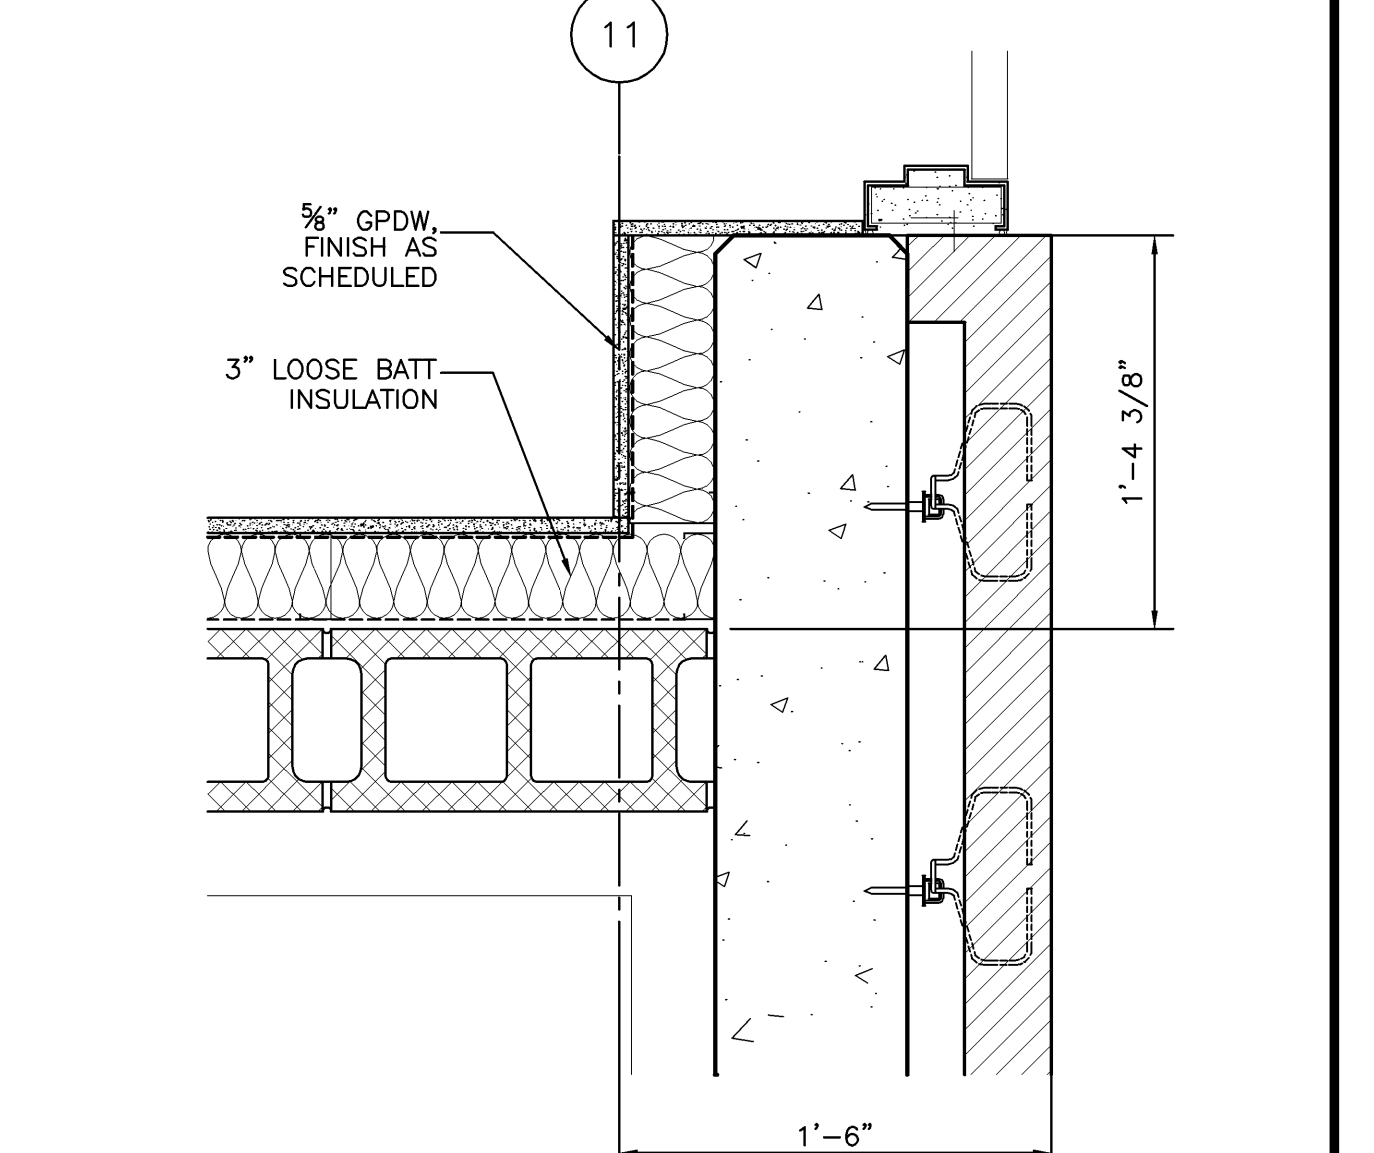


CORNER DET. STAIR NO. 3 - GROUND FL B1
1 1/2" = 1'-0" REF: NA

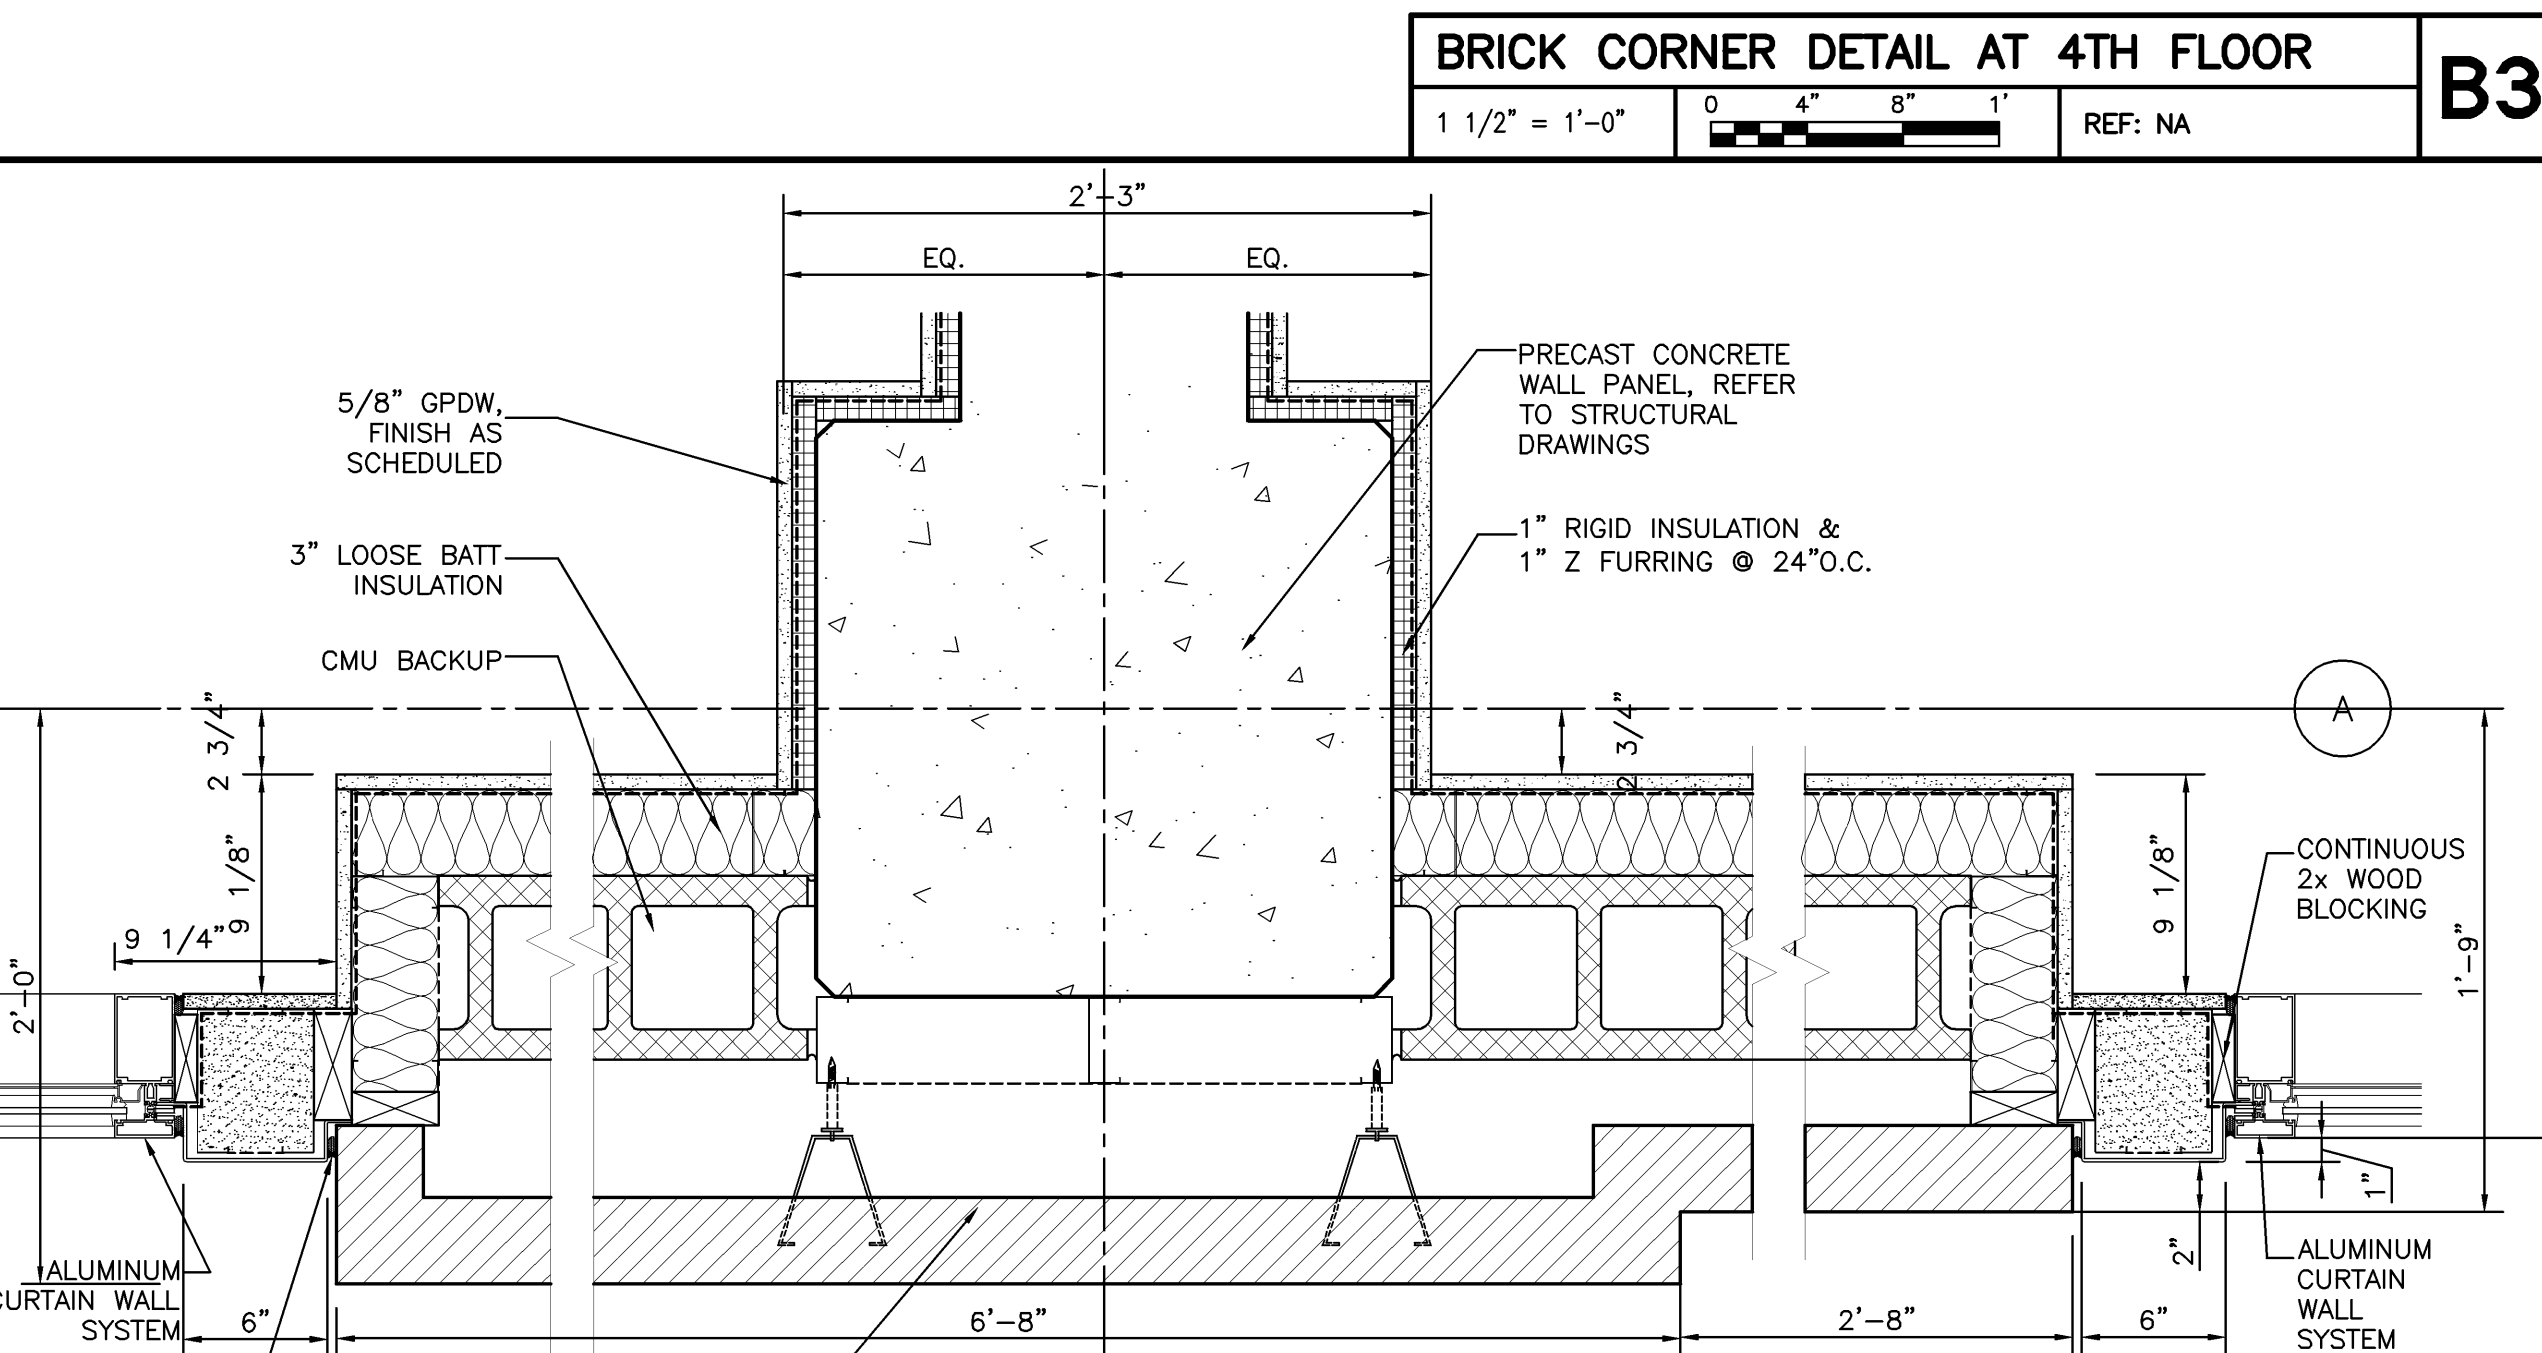

TYP. PIER DET AT 1ST, 2ND & 3RD FL A3
1 1/2" = 1'-0" REF: NA

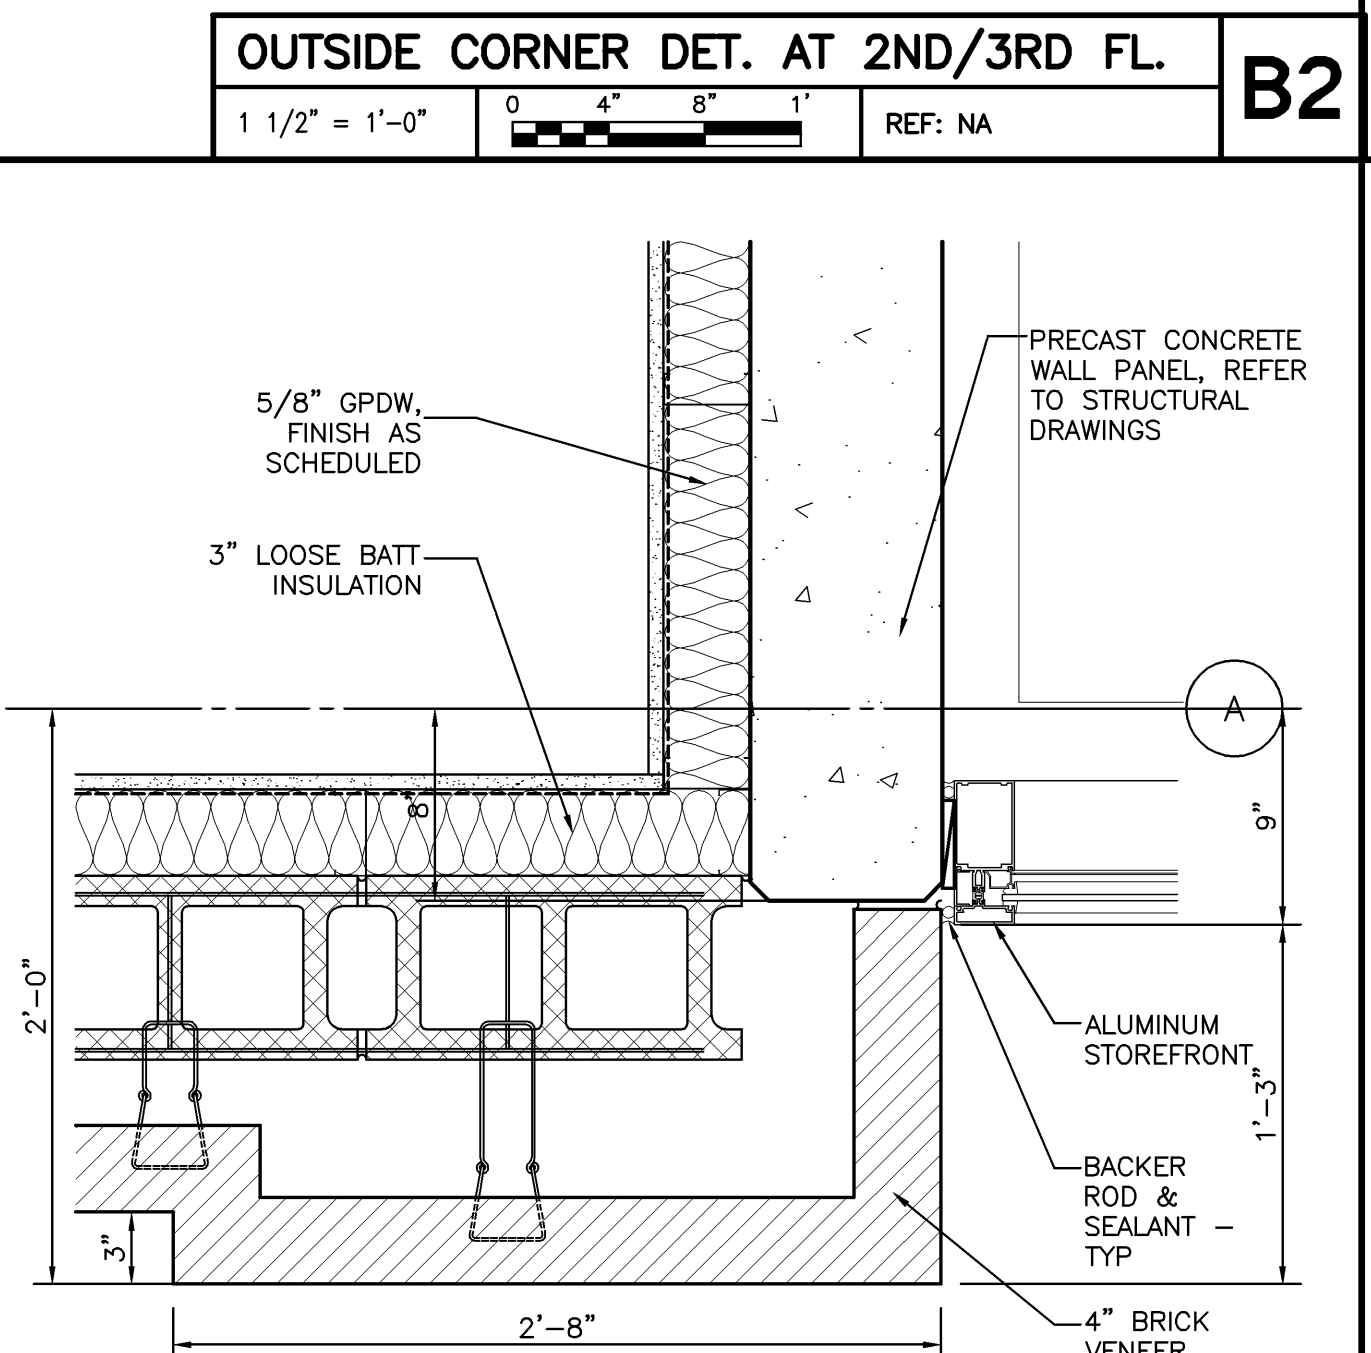

OUTSIDE CORNER DET. AT GROUND FL. A2
1 1/2" = 1'-0" REF: NA

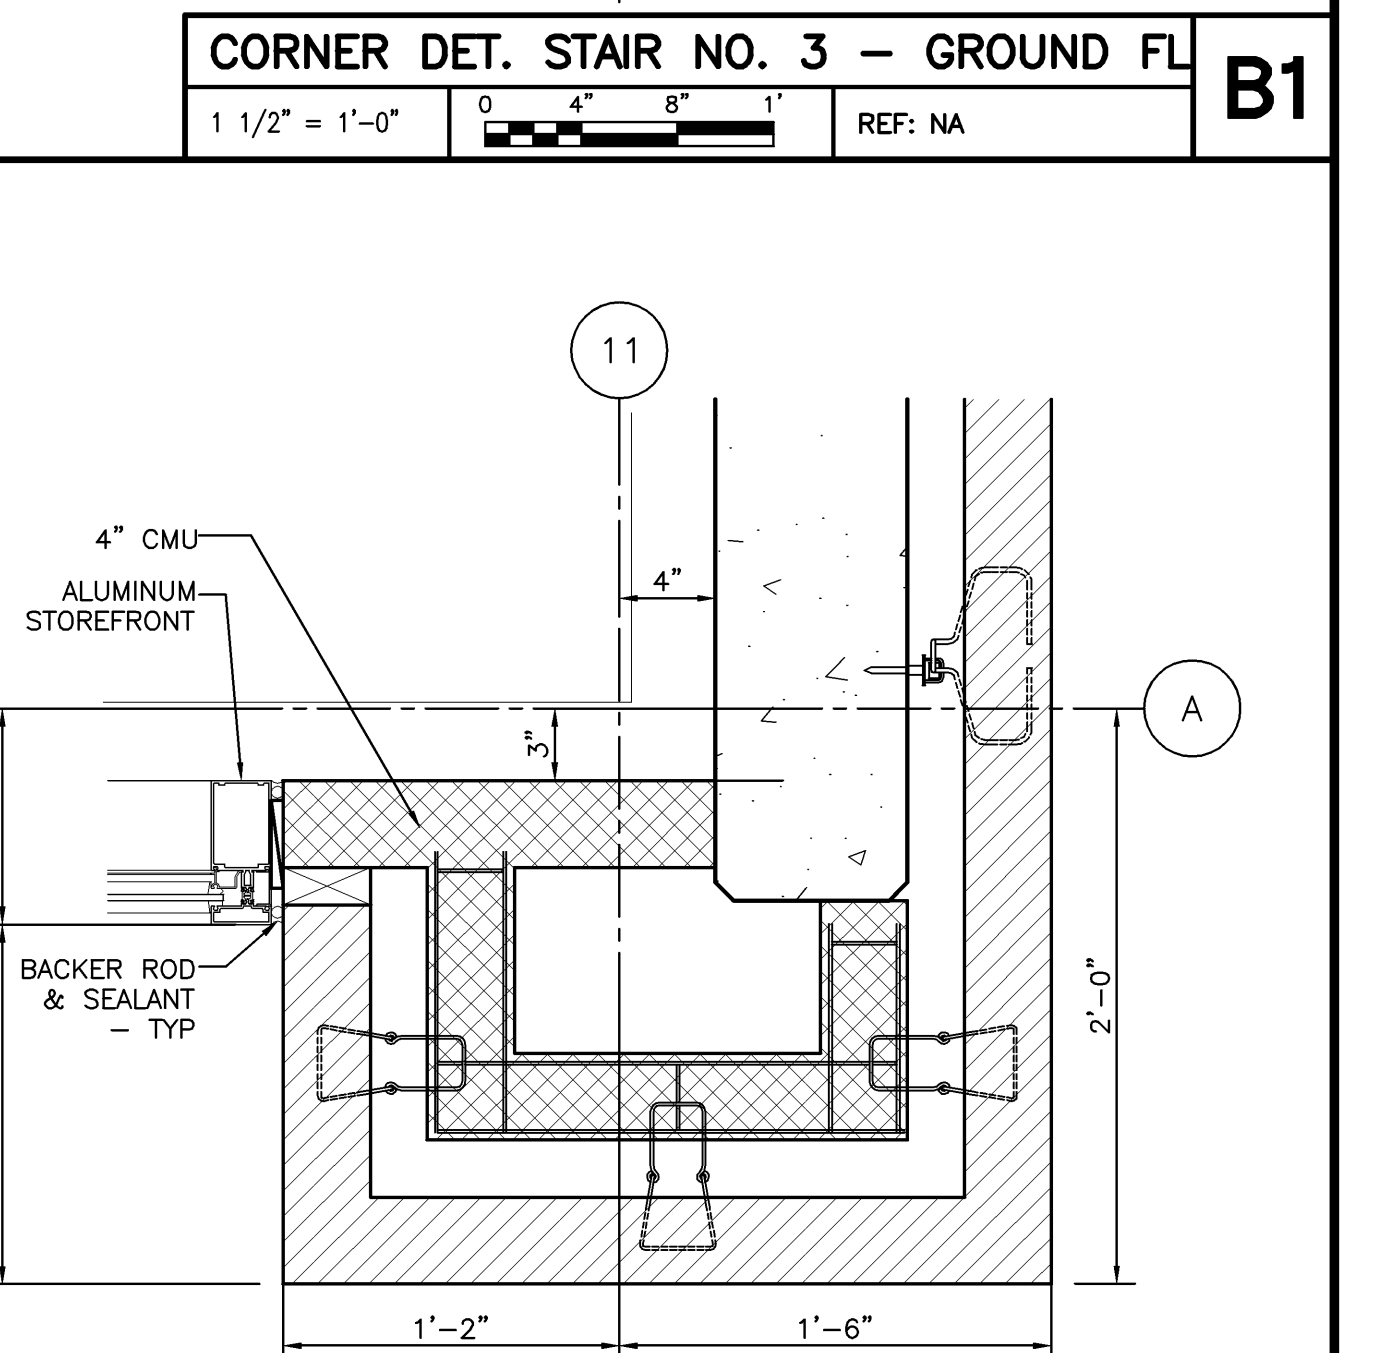

TYP. DET. STAIR NO. 3, 1ST-5TH FL. A1
1 1/2" = 1'-0" REF: NA

Mark	Date	Description
-	07.30.07	ISSUED FOR CONSTRUCTION
-	06.25.07	60% CONSTRUCTION DOCUMENTS
-	05.24.07	25% CONSTRUCTION DOCUMENTS
-	03.16.07	100% DESIGN DEVELOPMENT
-	03.16.07	100% DESIGN DEVELOPMENT
-	03.09.07	ELEVATOR PACKAGE
-	02.23.07	10% DESIGN DEVELOPMENT
-	02.07.07	SCHEMATIC DESIGN
-	02.06.07	AMENDED SITE PLAN REVIEW
-	01.26.07	M.E.P.F. R.F.P.
-	12.22.06	RESPONSE TO PLANNING COMMENTS

Drawing Status