




**SECOND FLOOR LOBBY 203 RCP PLAN** **B2**  
1/8" = 1'-0" 0 4' 8' 12' REF:

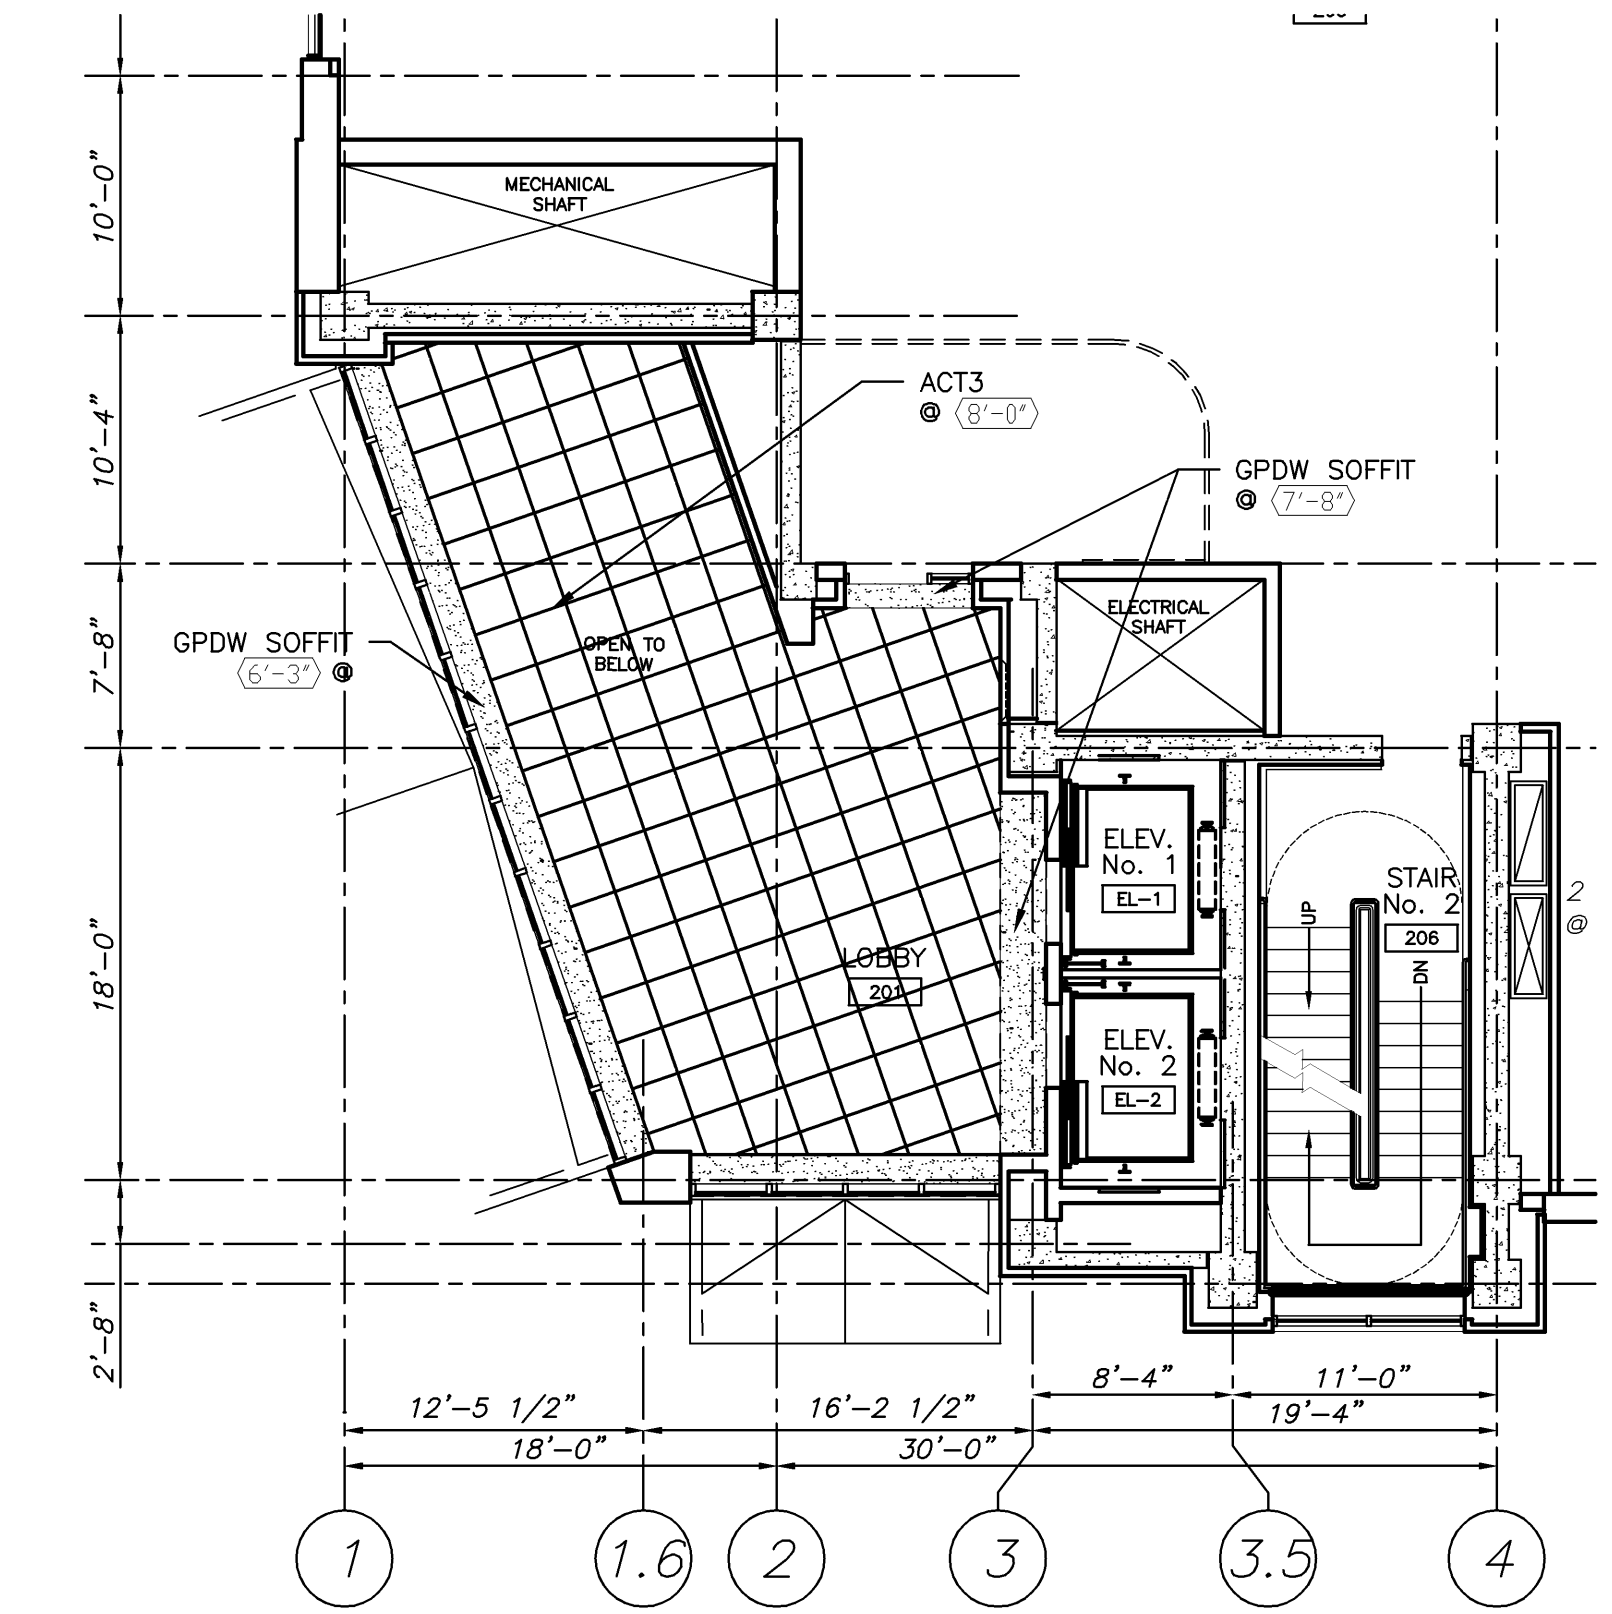


**SECOND FLOOR LOBBY 201 RCP PLAN** **B1**  
1/8" = 1'-0" 0 4' 8' 12' REF:

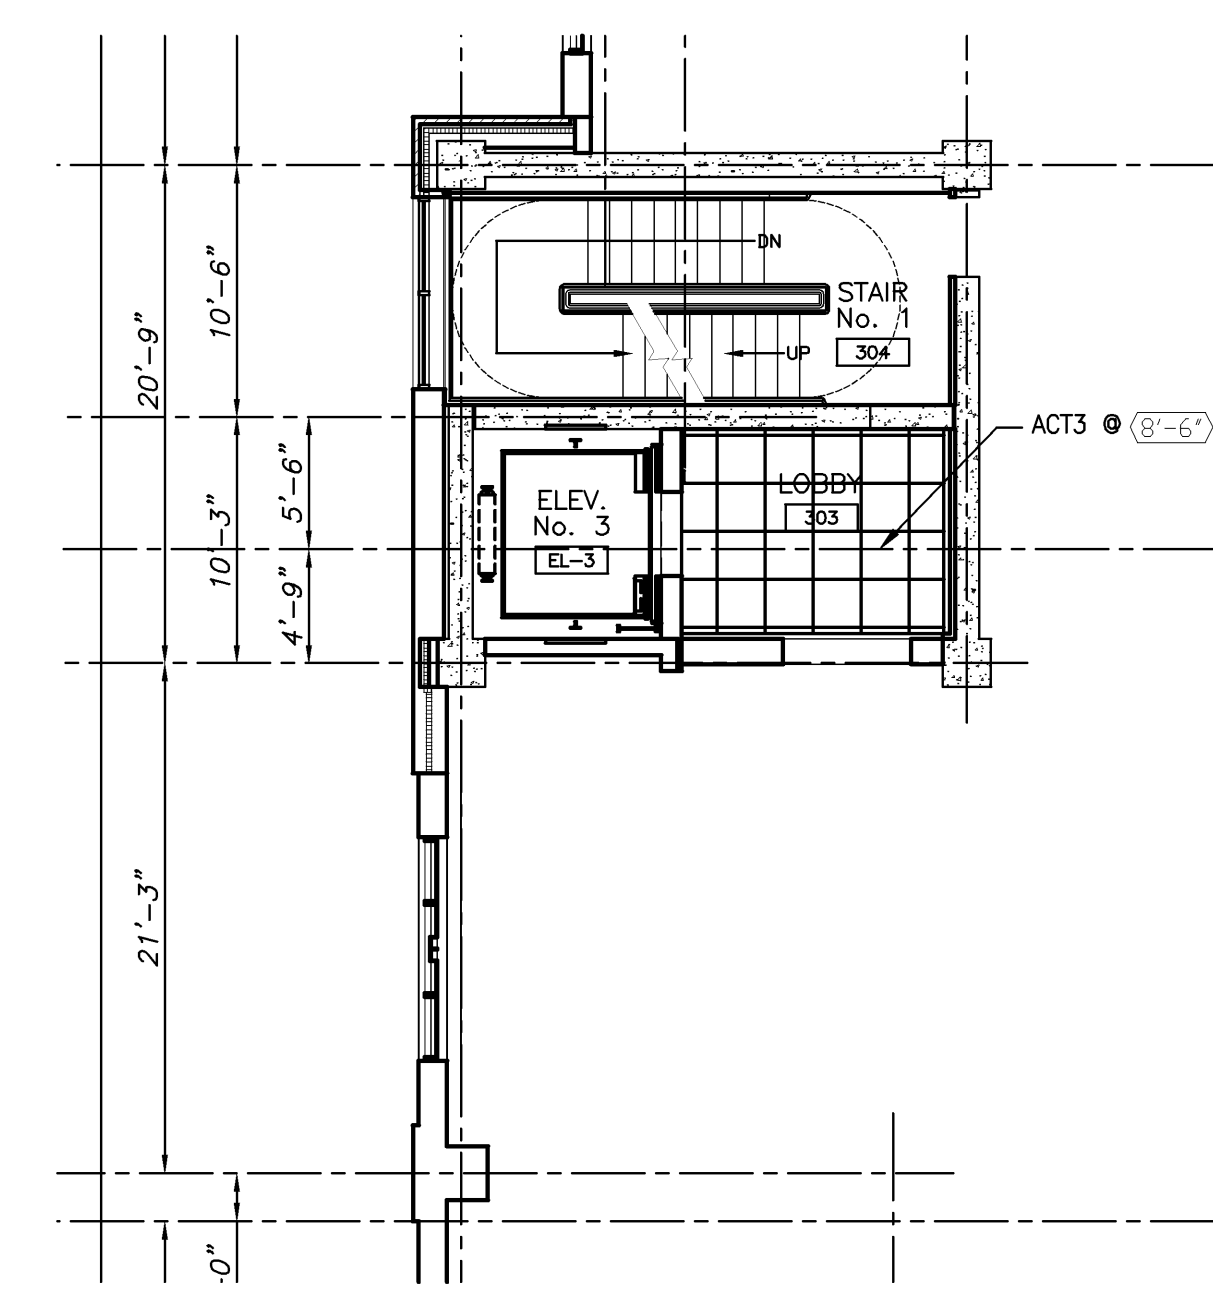


**THIRD FLOOR LOBBY 303 RCP PLAN** **A4**  
1/8" = 1'-0" 0 4' 8' 12' REF:

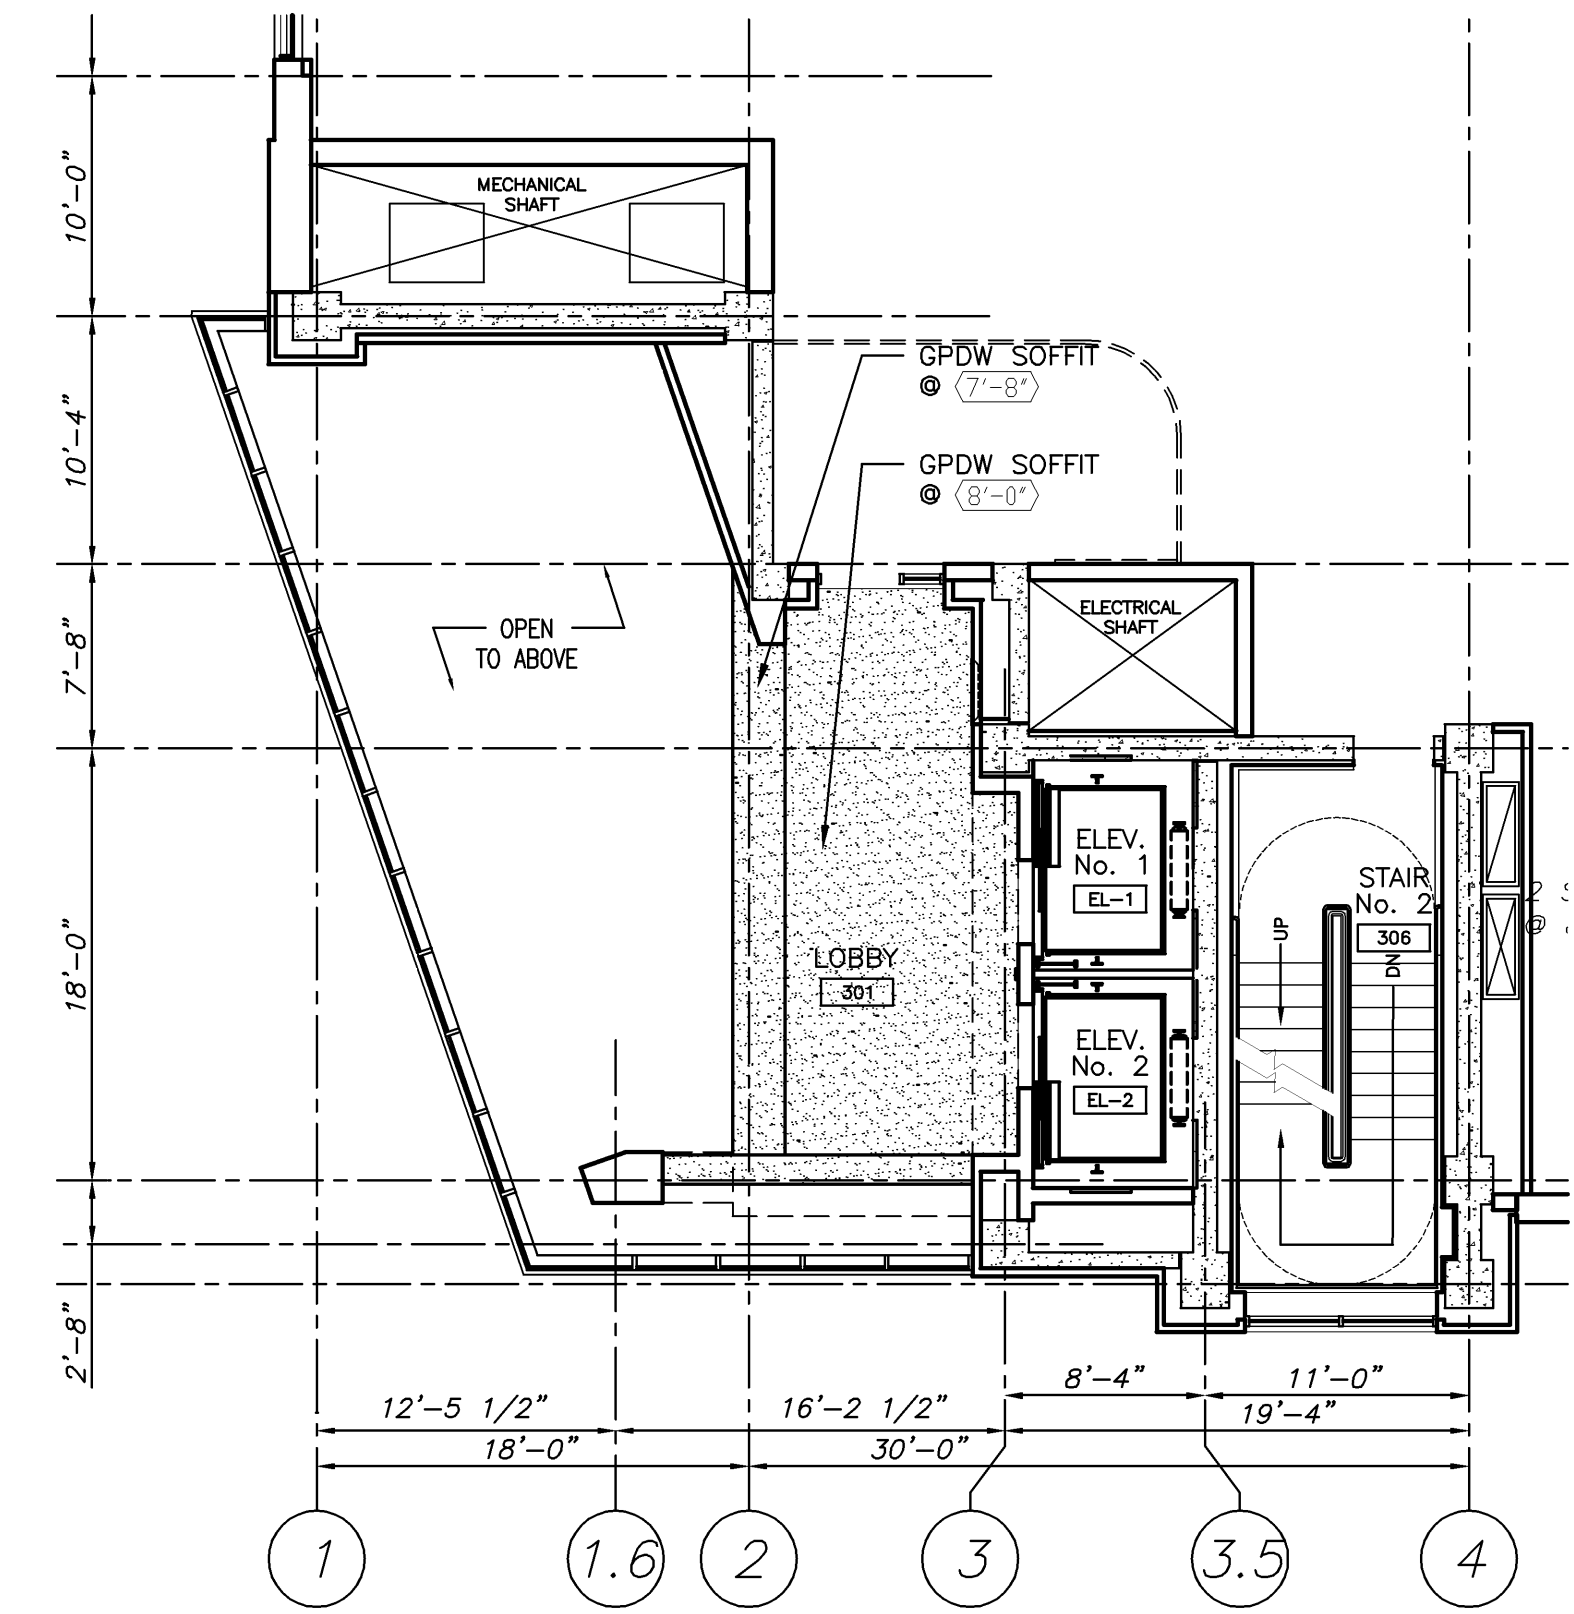

**THIRD FLOOR LOBBY 301 RCP PLAN** **A3**  
1/8" = 1'-0" 0 4' 8' 12' REF:

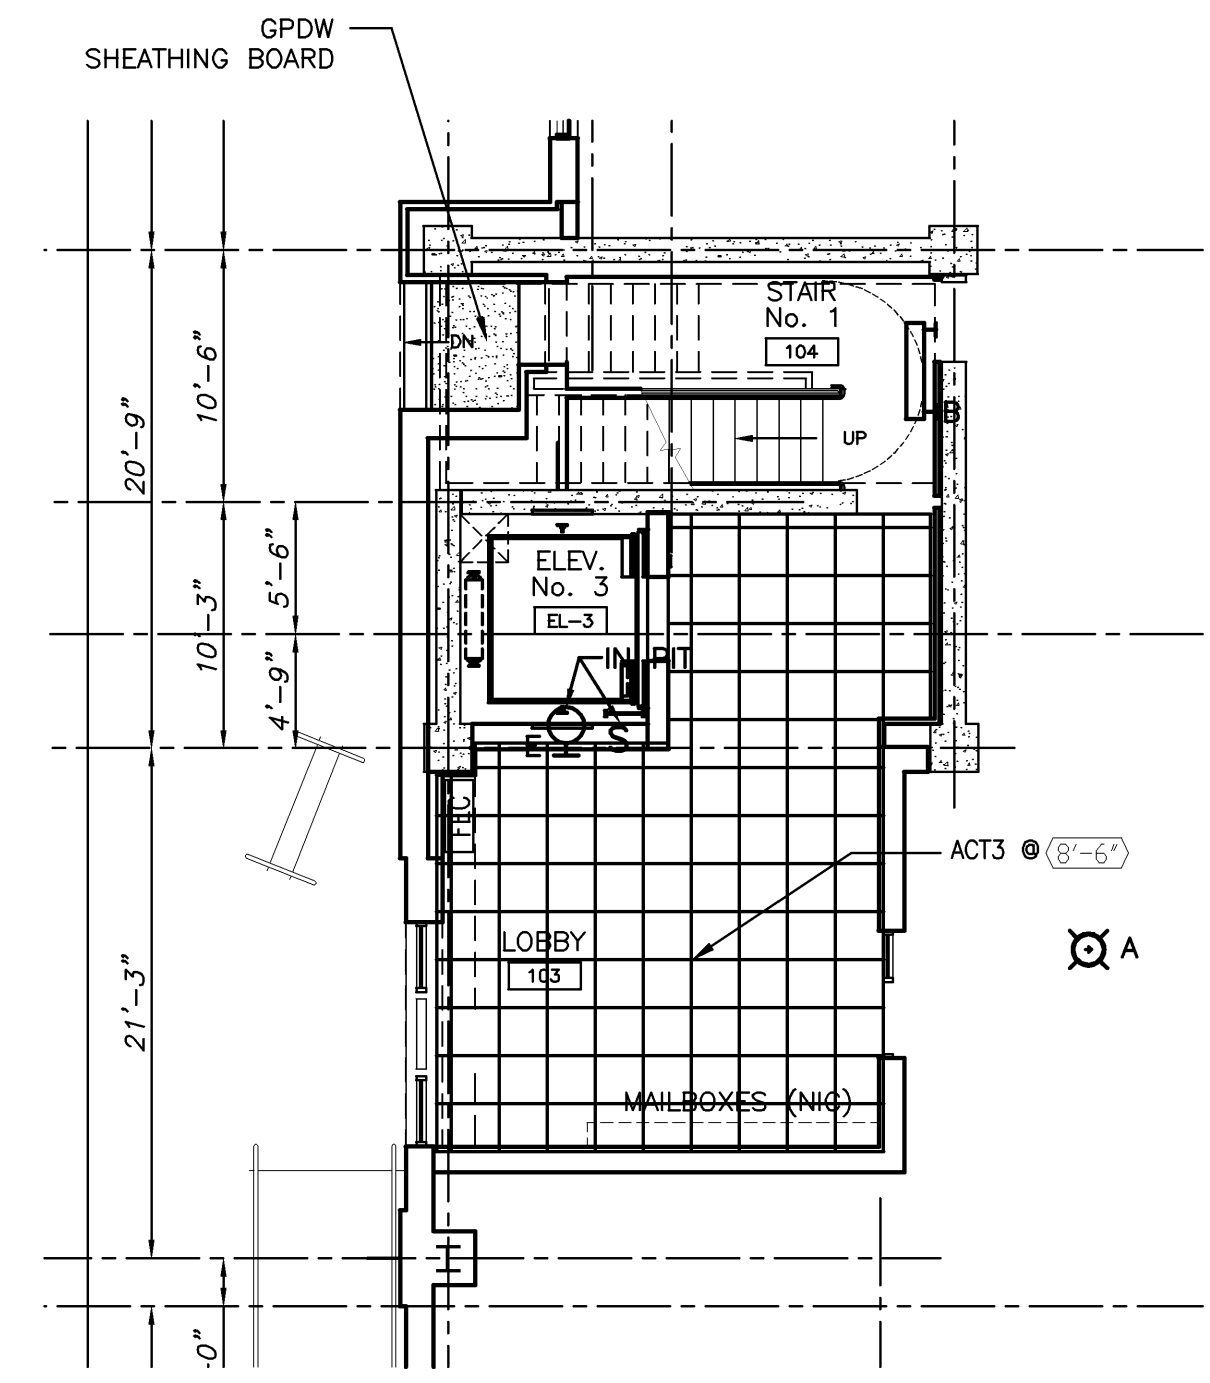

**FIRST FLOOR LOBBY 103 RCP PLAN** **A2**  
1/8" = 1'-0" 0 4' 8' 12' REF:

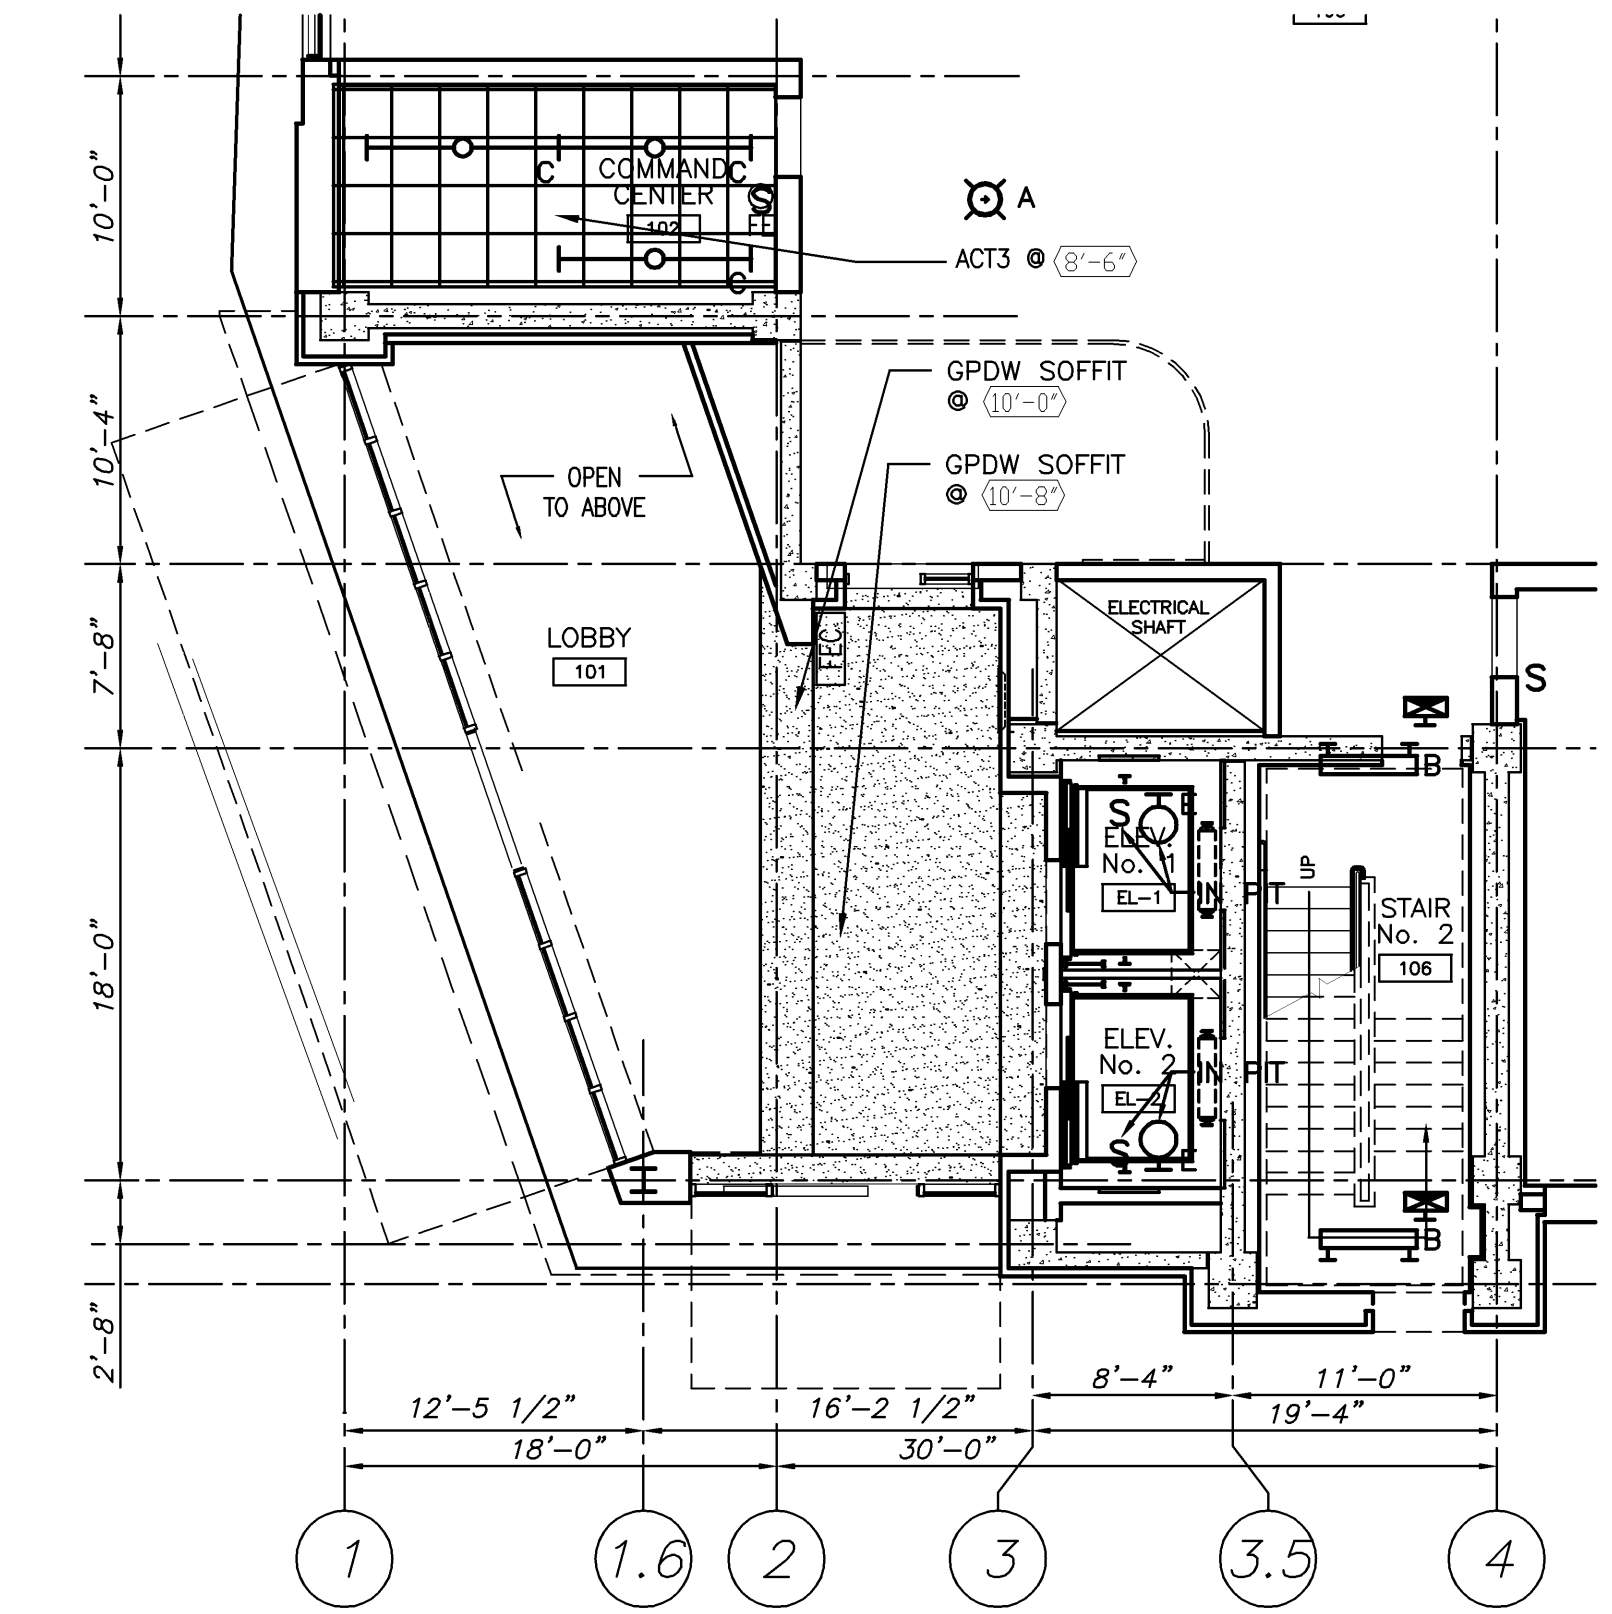

**FIRST FLOOR ATRIUM 101 RCP PLAN** **A1**  
1/8" = 1'-0" 0 4' 8' 12' REF:

| Mark | Date     | Description                   |
|------|----------|-------------------------------|
| -    | 07.30.07 | ISSUED FOR CONSTRUCTION       |
| -    | 06.25.07 | 60% CONSTRUCTION DOCUMENTS    |
| -    | 05.24.07 | 25% CONSTRUCTION DOCUMENTS    |
| -    | 03.16.07 | 100% DESIGN DEVELOPMENT       |
| -    | 03.16.07 | 100% DESIGN DEVELOPMENT       |
| -    | 03.09.07 | ELEVATOR PACKAGE              |
| -    | 02.23.07 | 10% DESIGN DEVELOPMENT        |
| -    | 02.07.07 | SCHEMATIC DESIGN              |
| -    | 02.06.07 | AMENDED SITE PLAN REVIEW      |
| -    | 01.26.07 | M.E.P.F. R.F.P.               |
| -    | 12.22.06 | RESPONSE TO PLANNING COMMENTS |

| Issue Dates |
|-------------|
|             |