




SECTION 1
1/2"=1'-0"

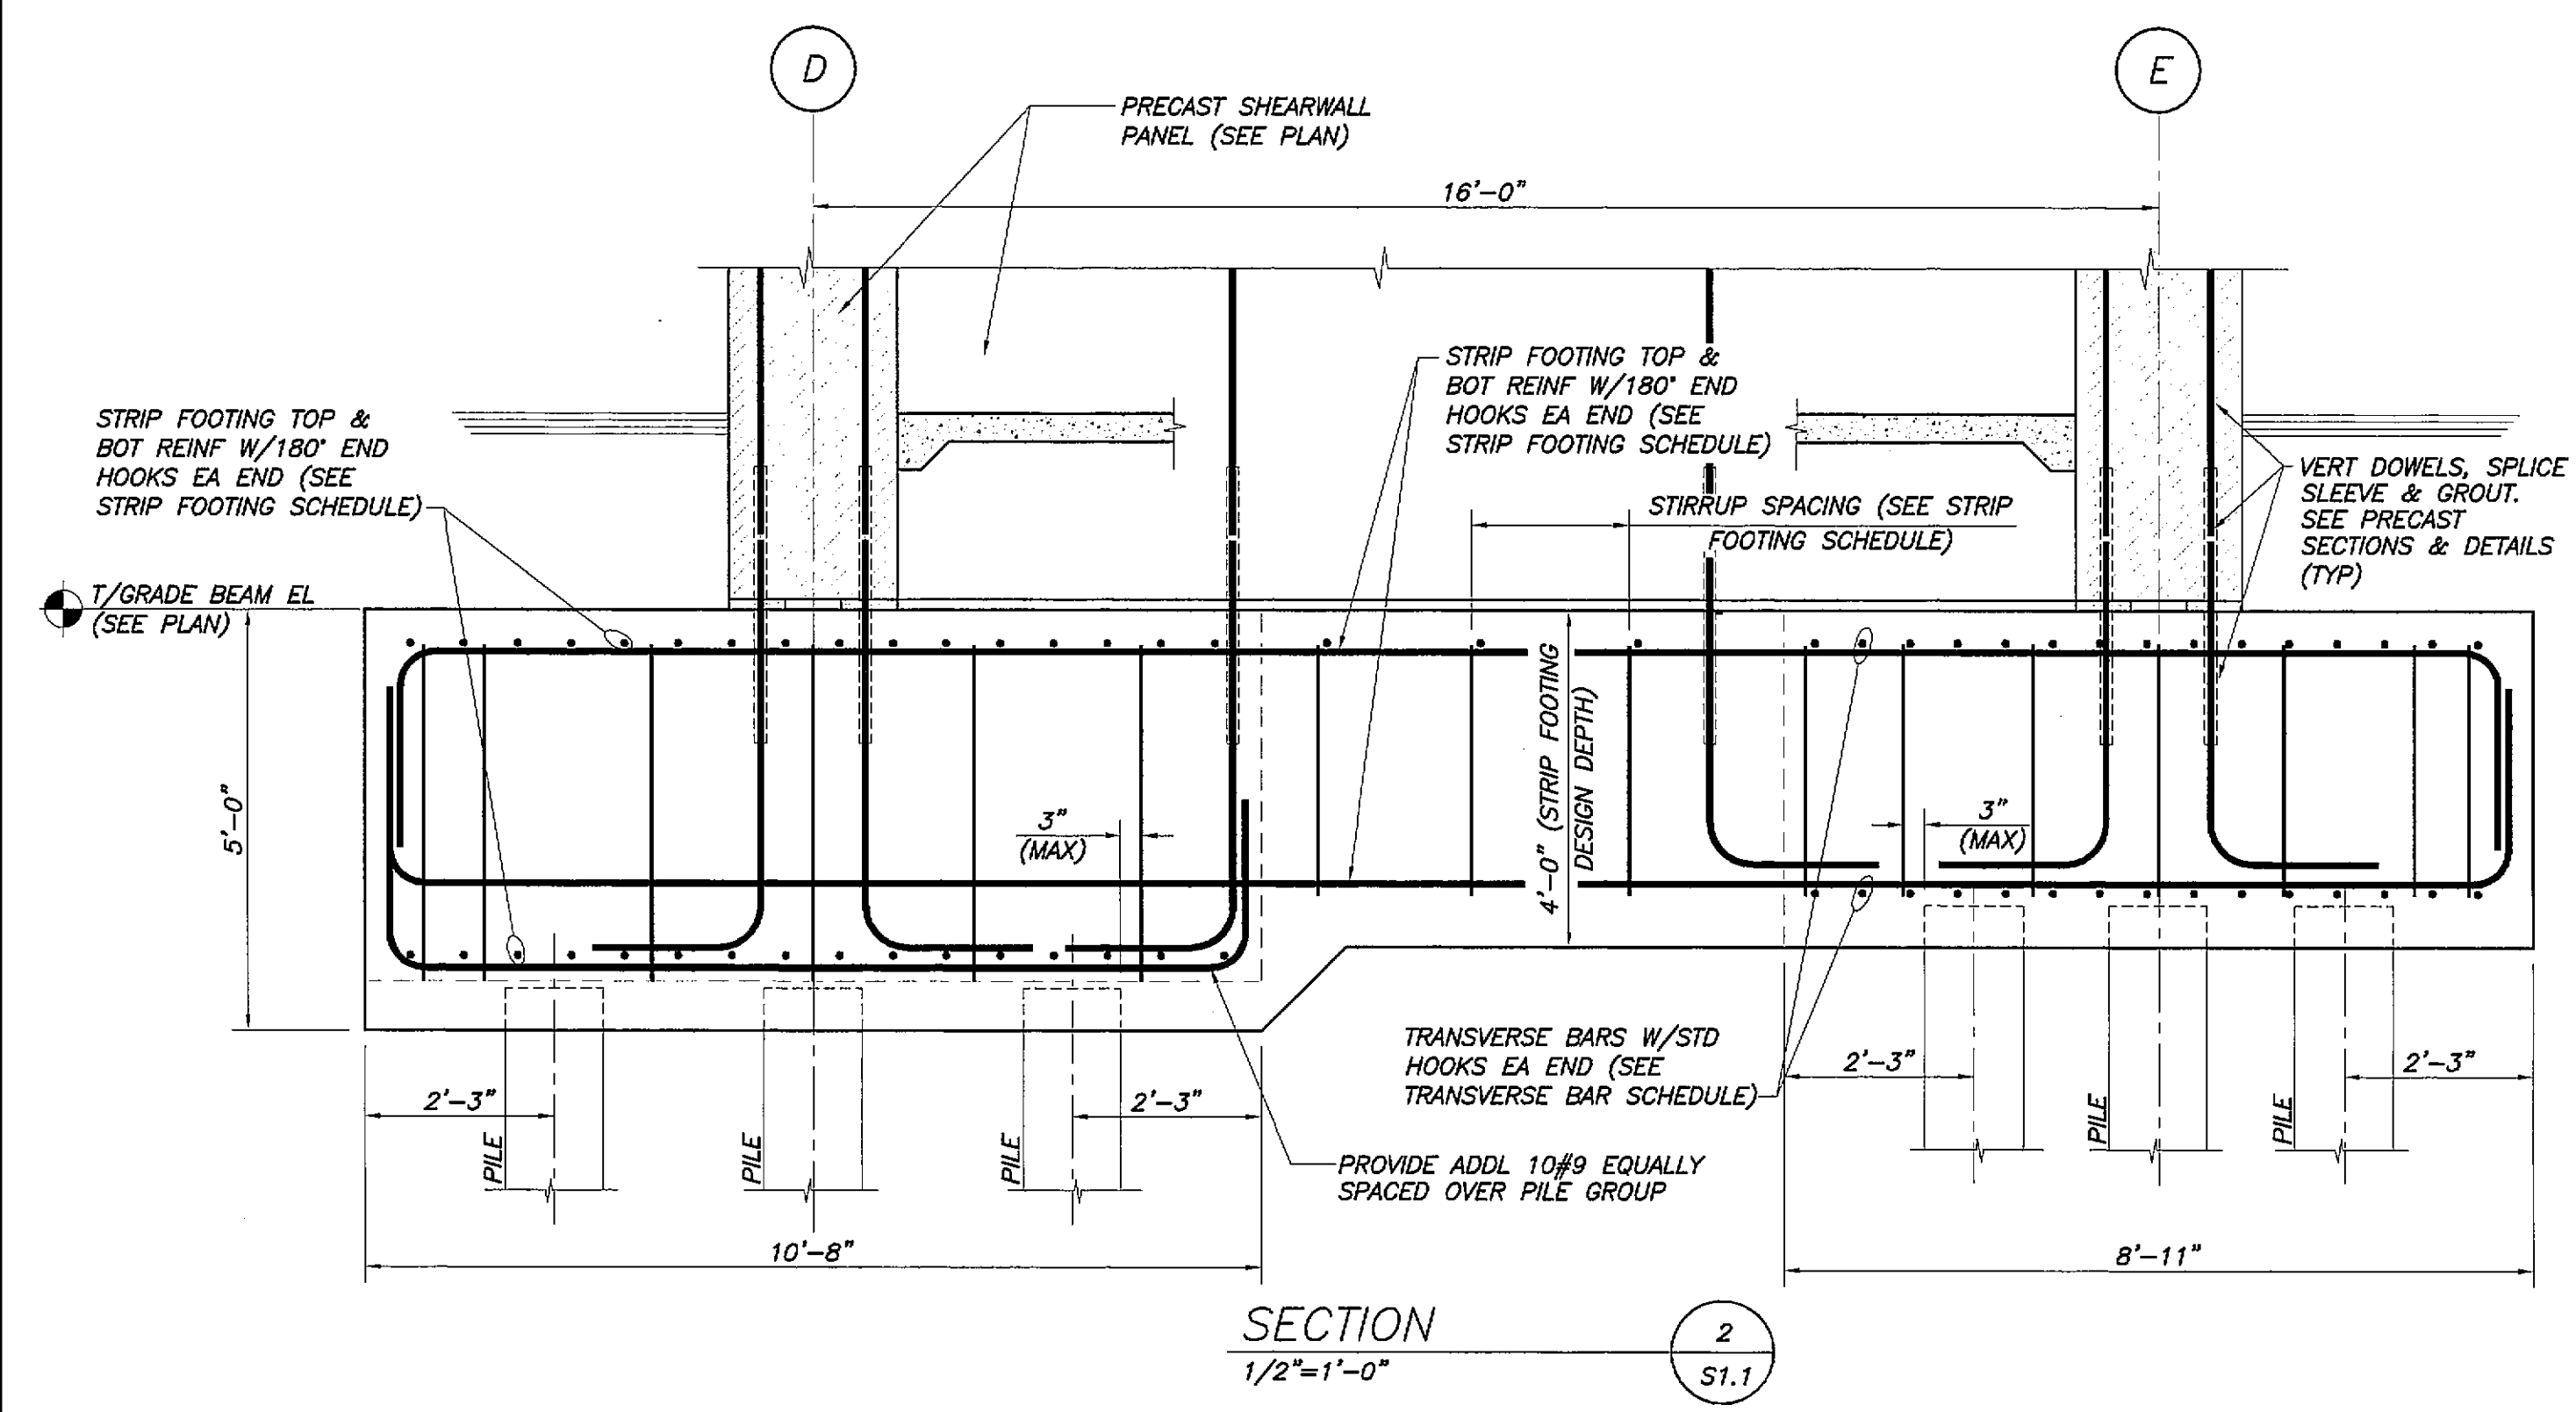


SECTION 2
1/2"=1'-0"

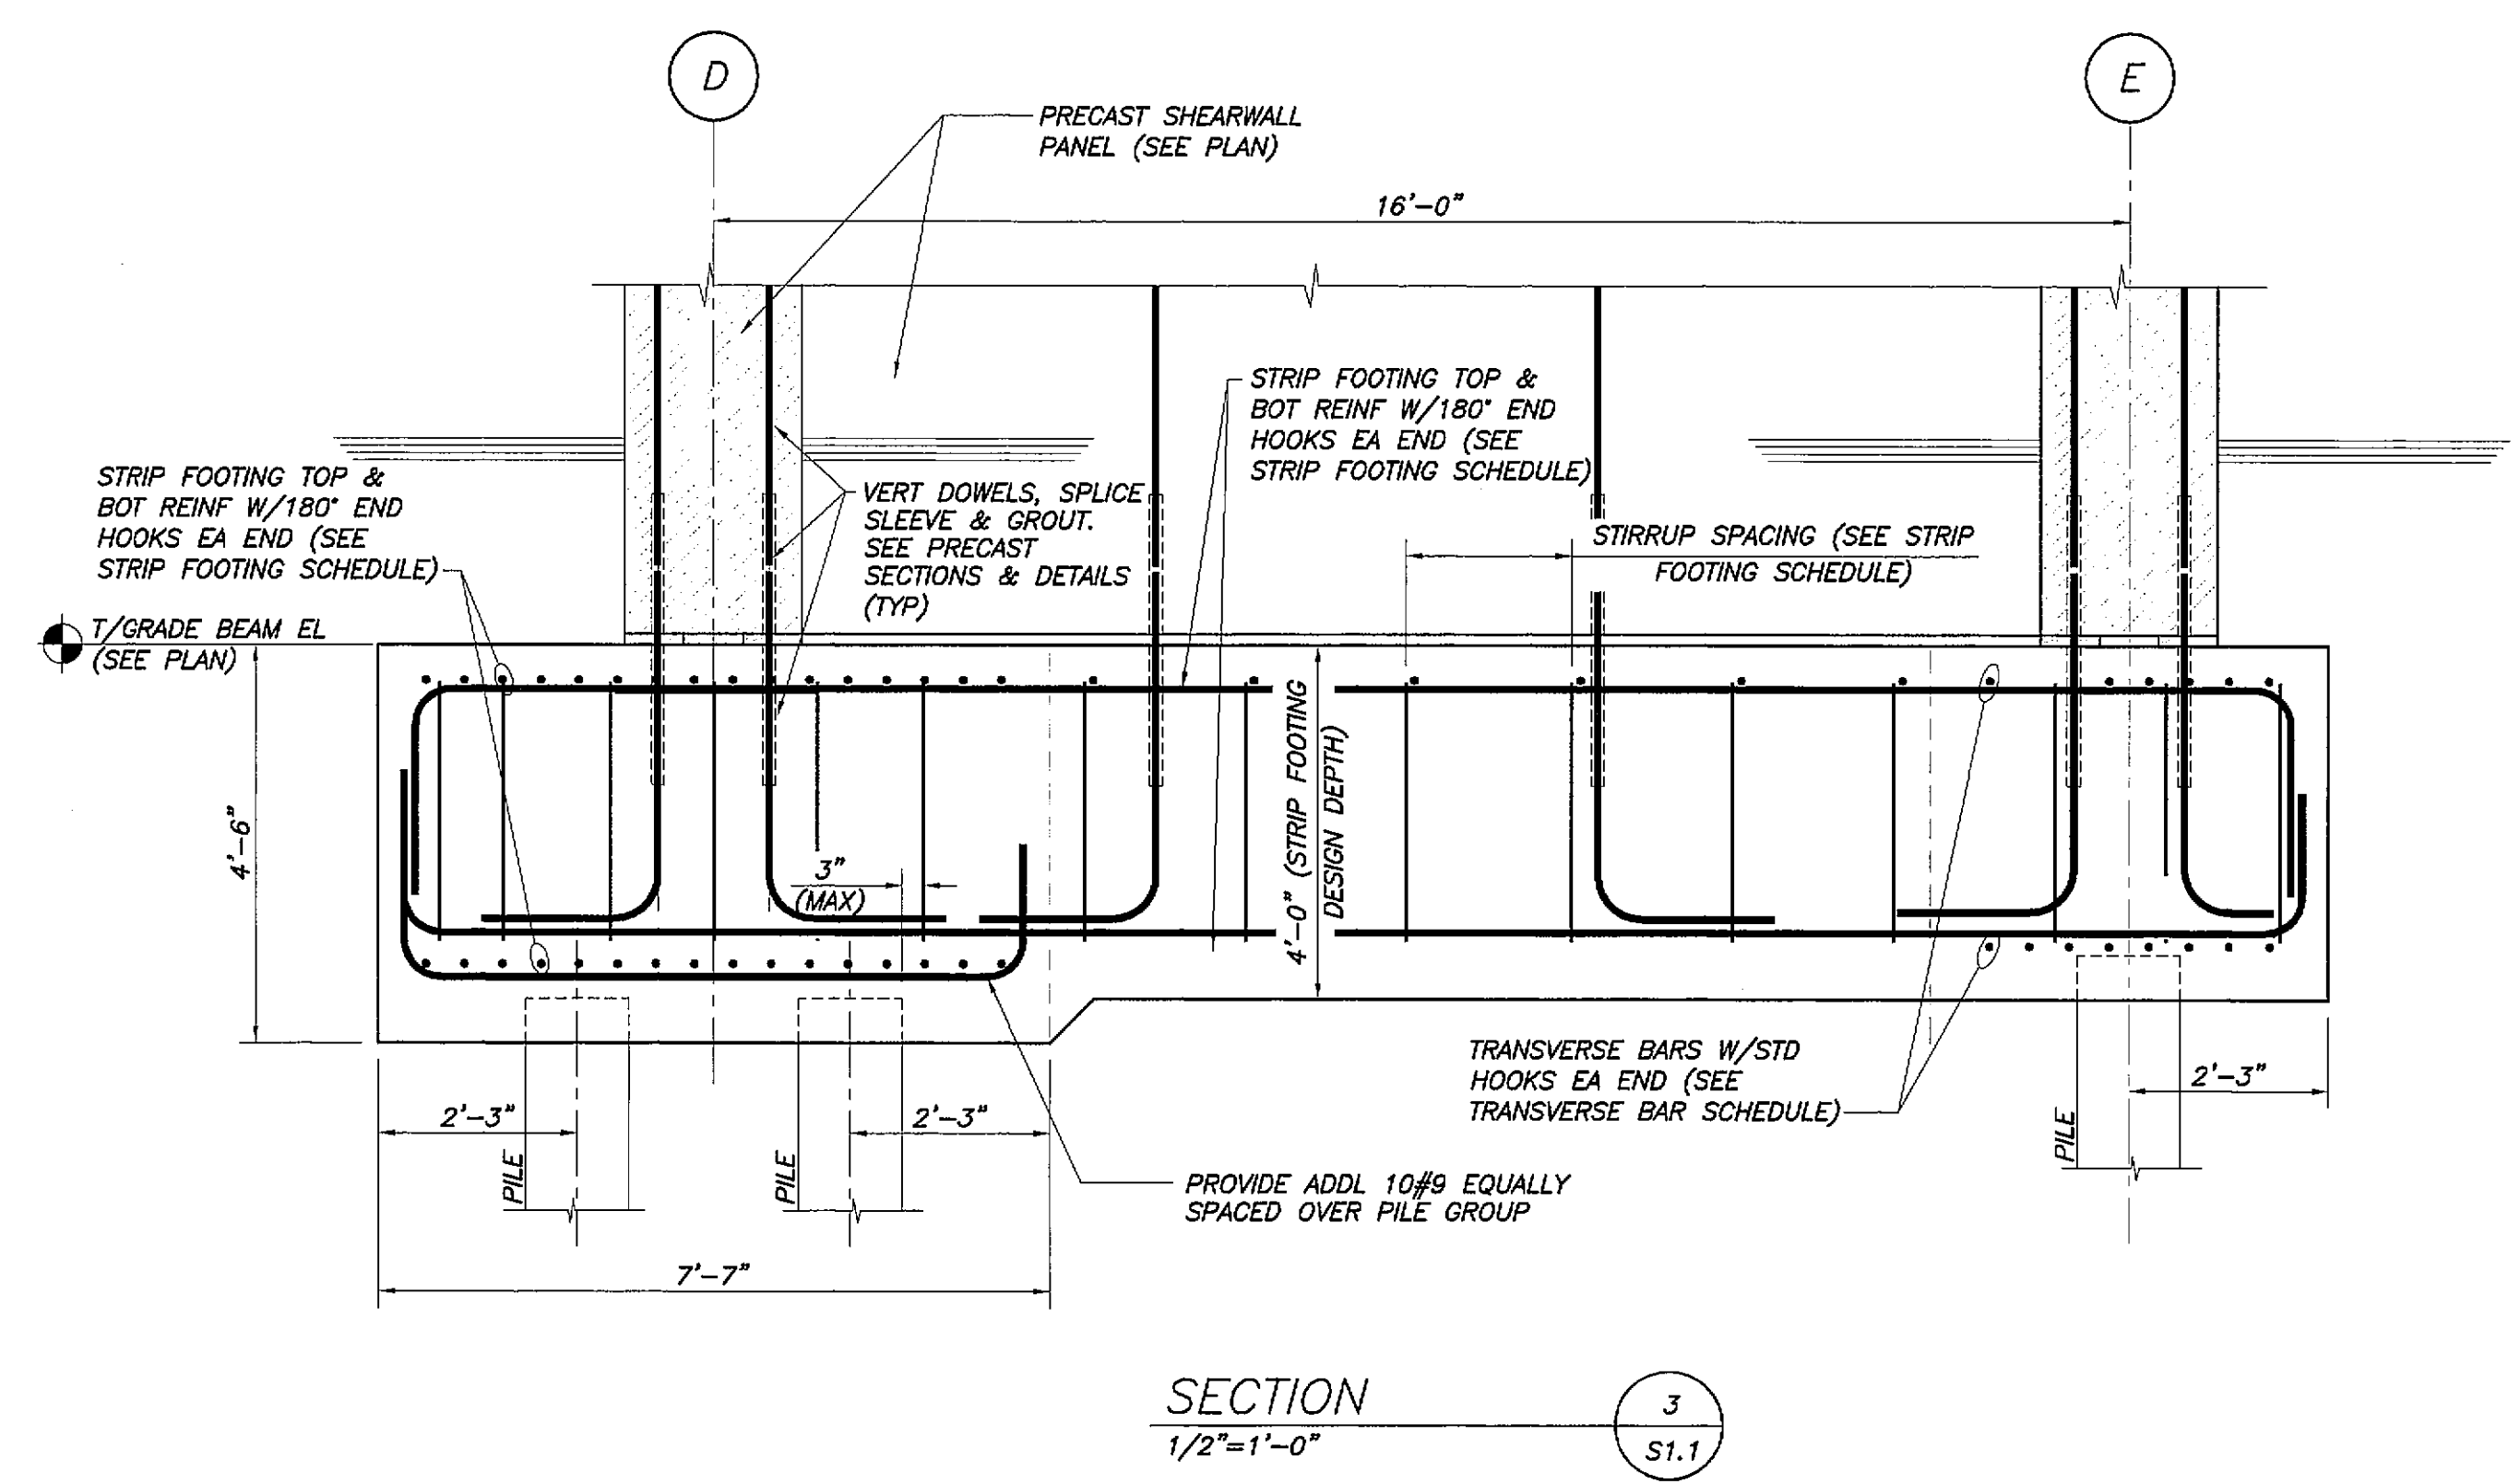


SECTION 3
1/2"=1'-0"

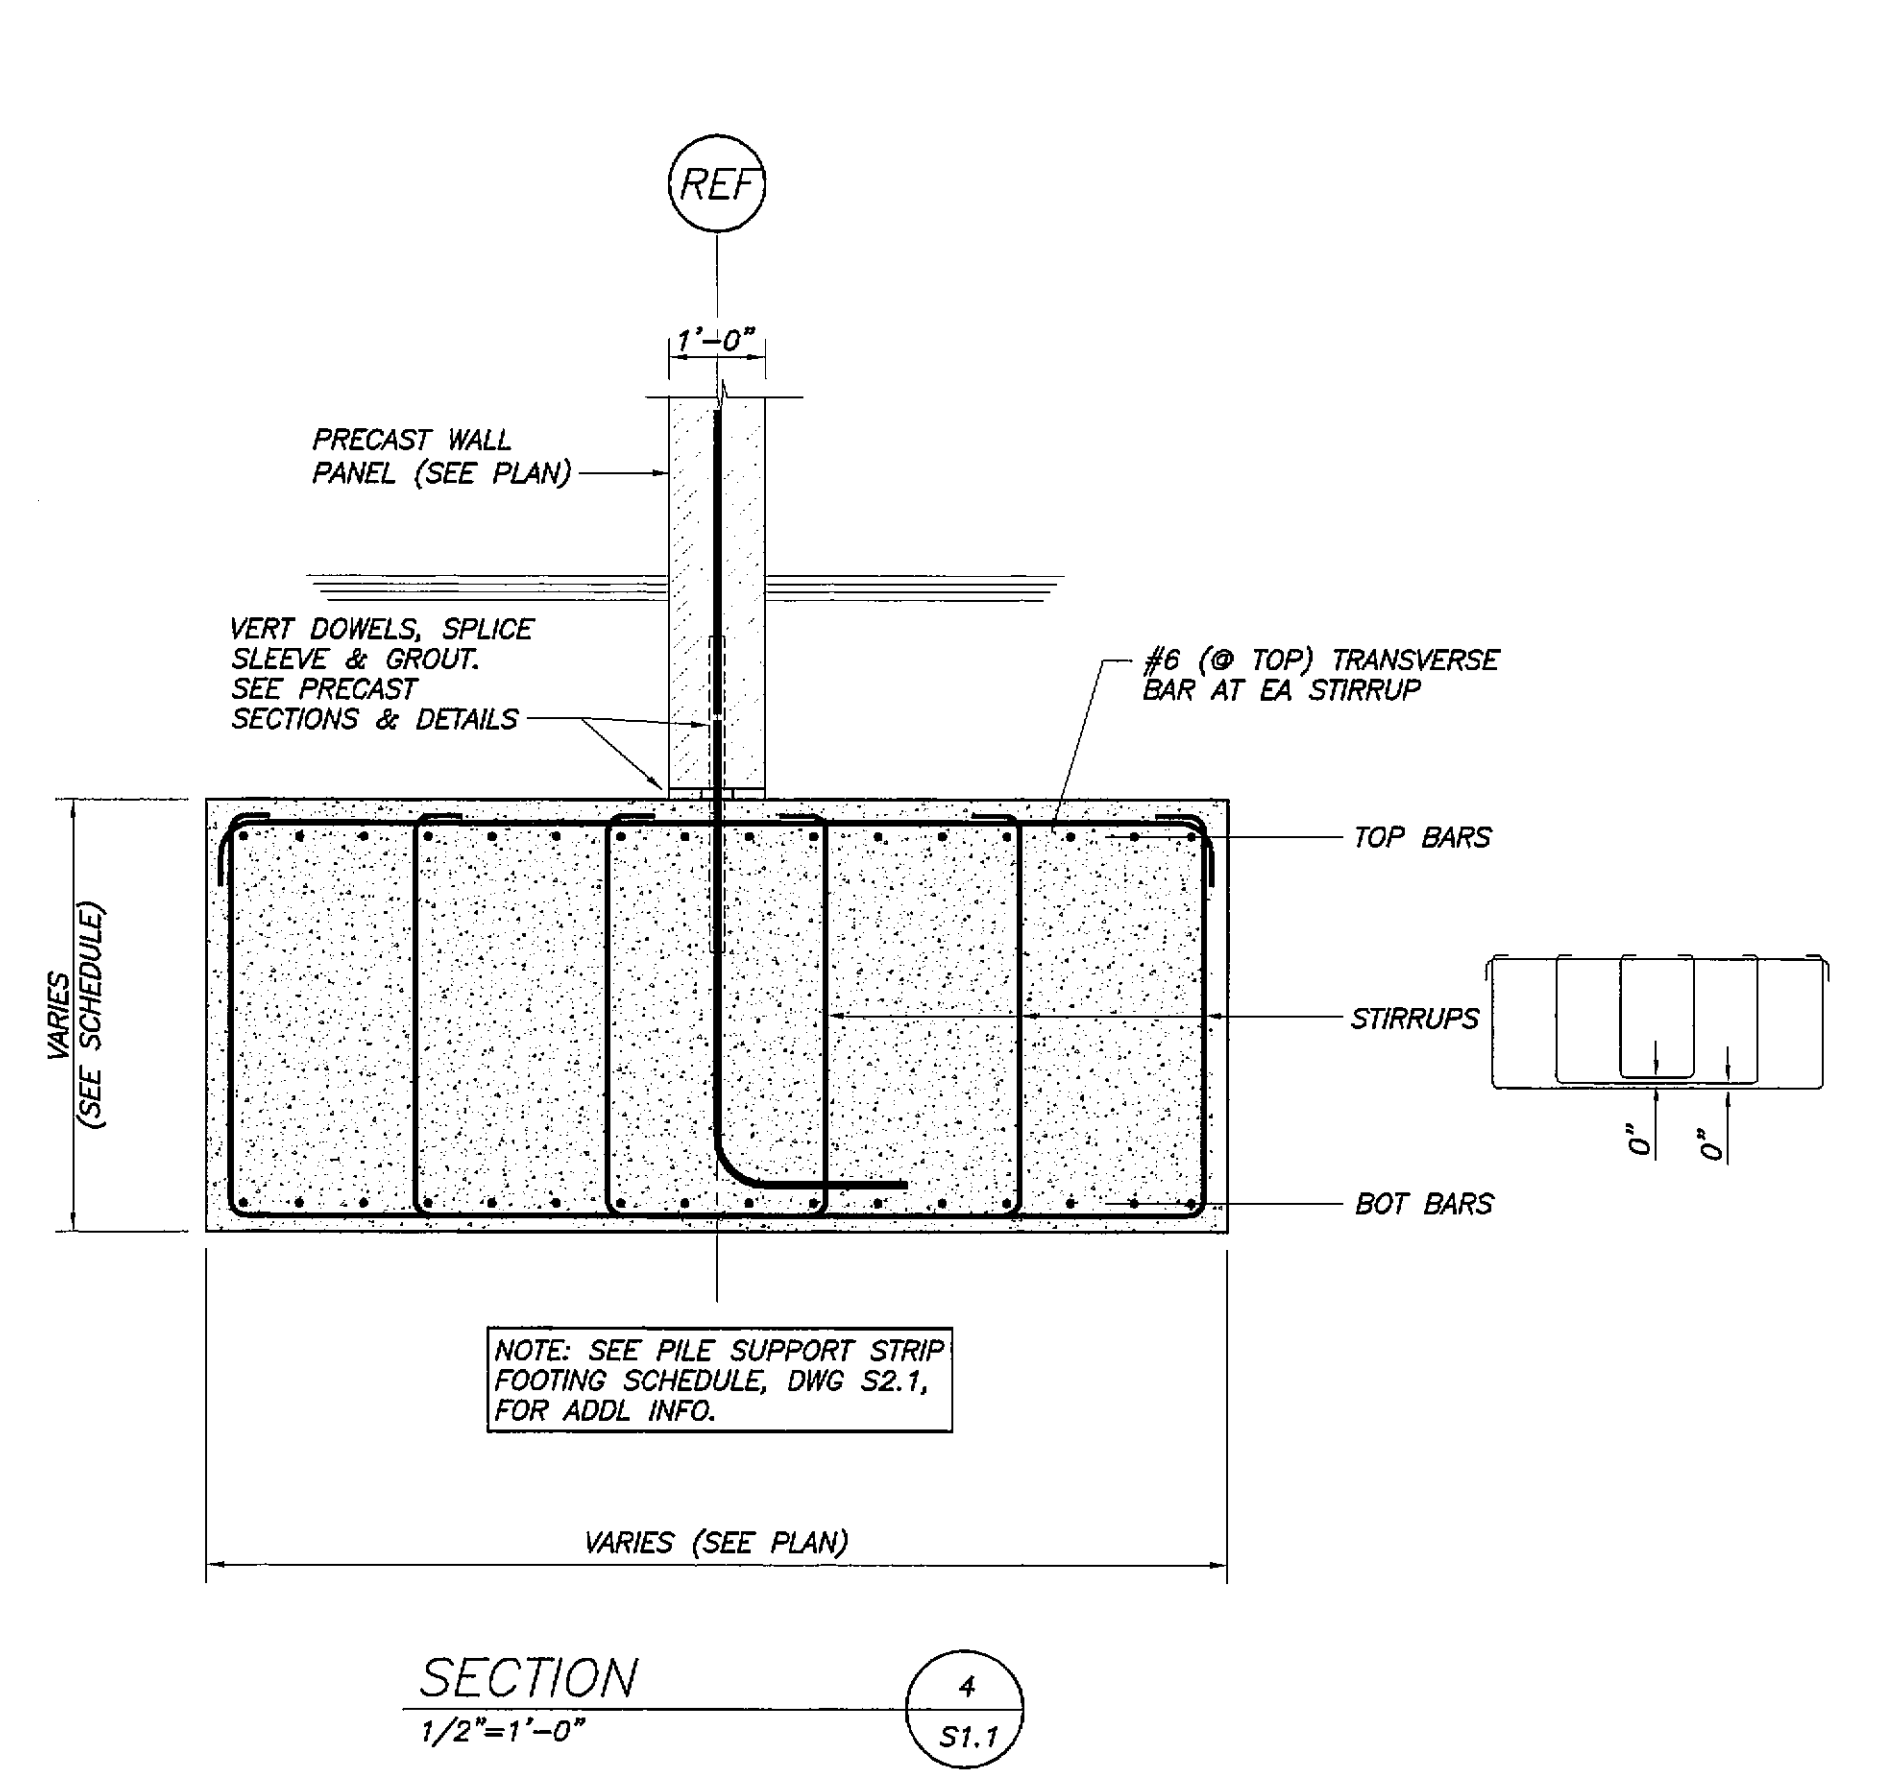

SECTION 4
1/2"=1'-0"

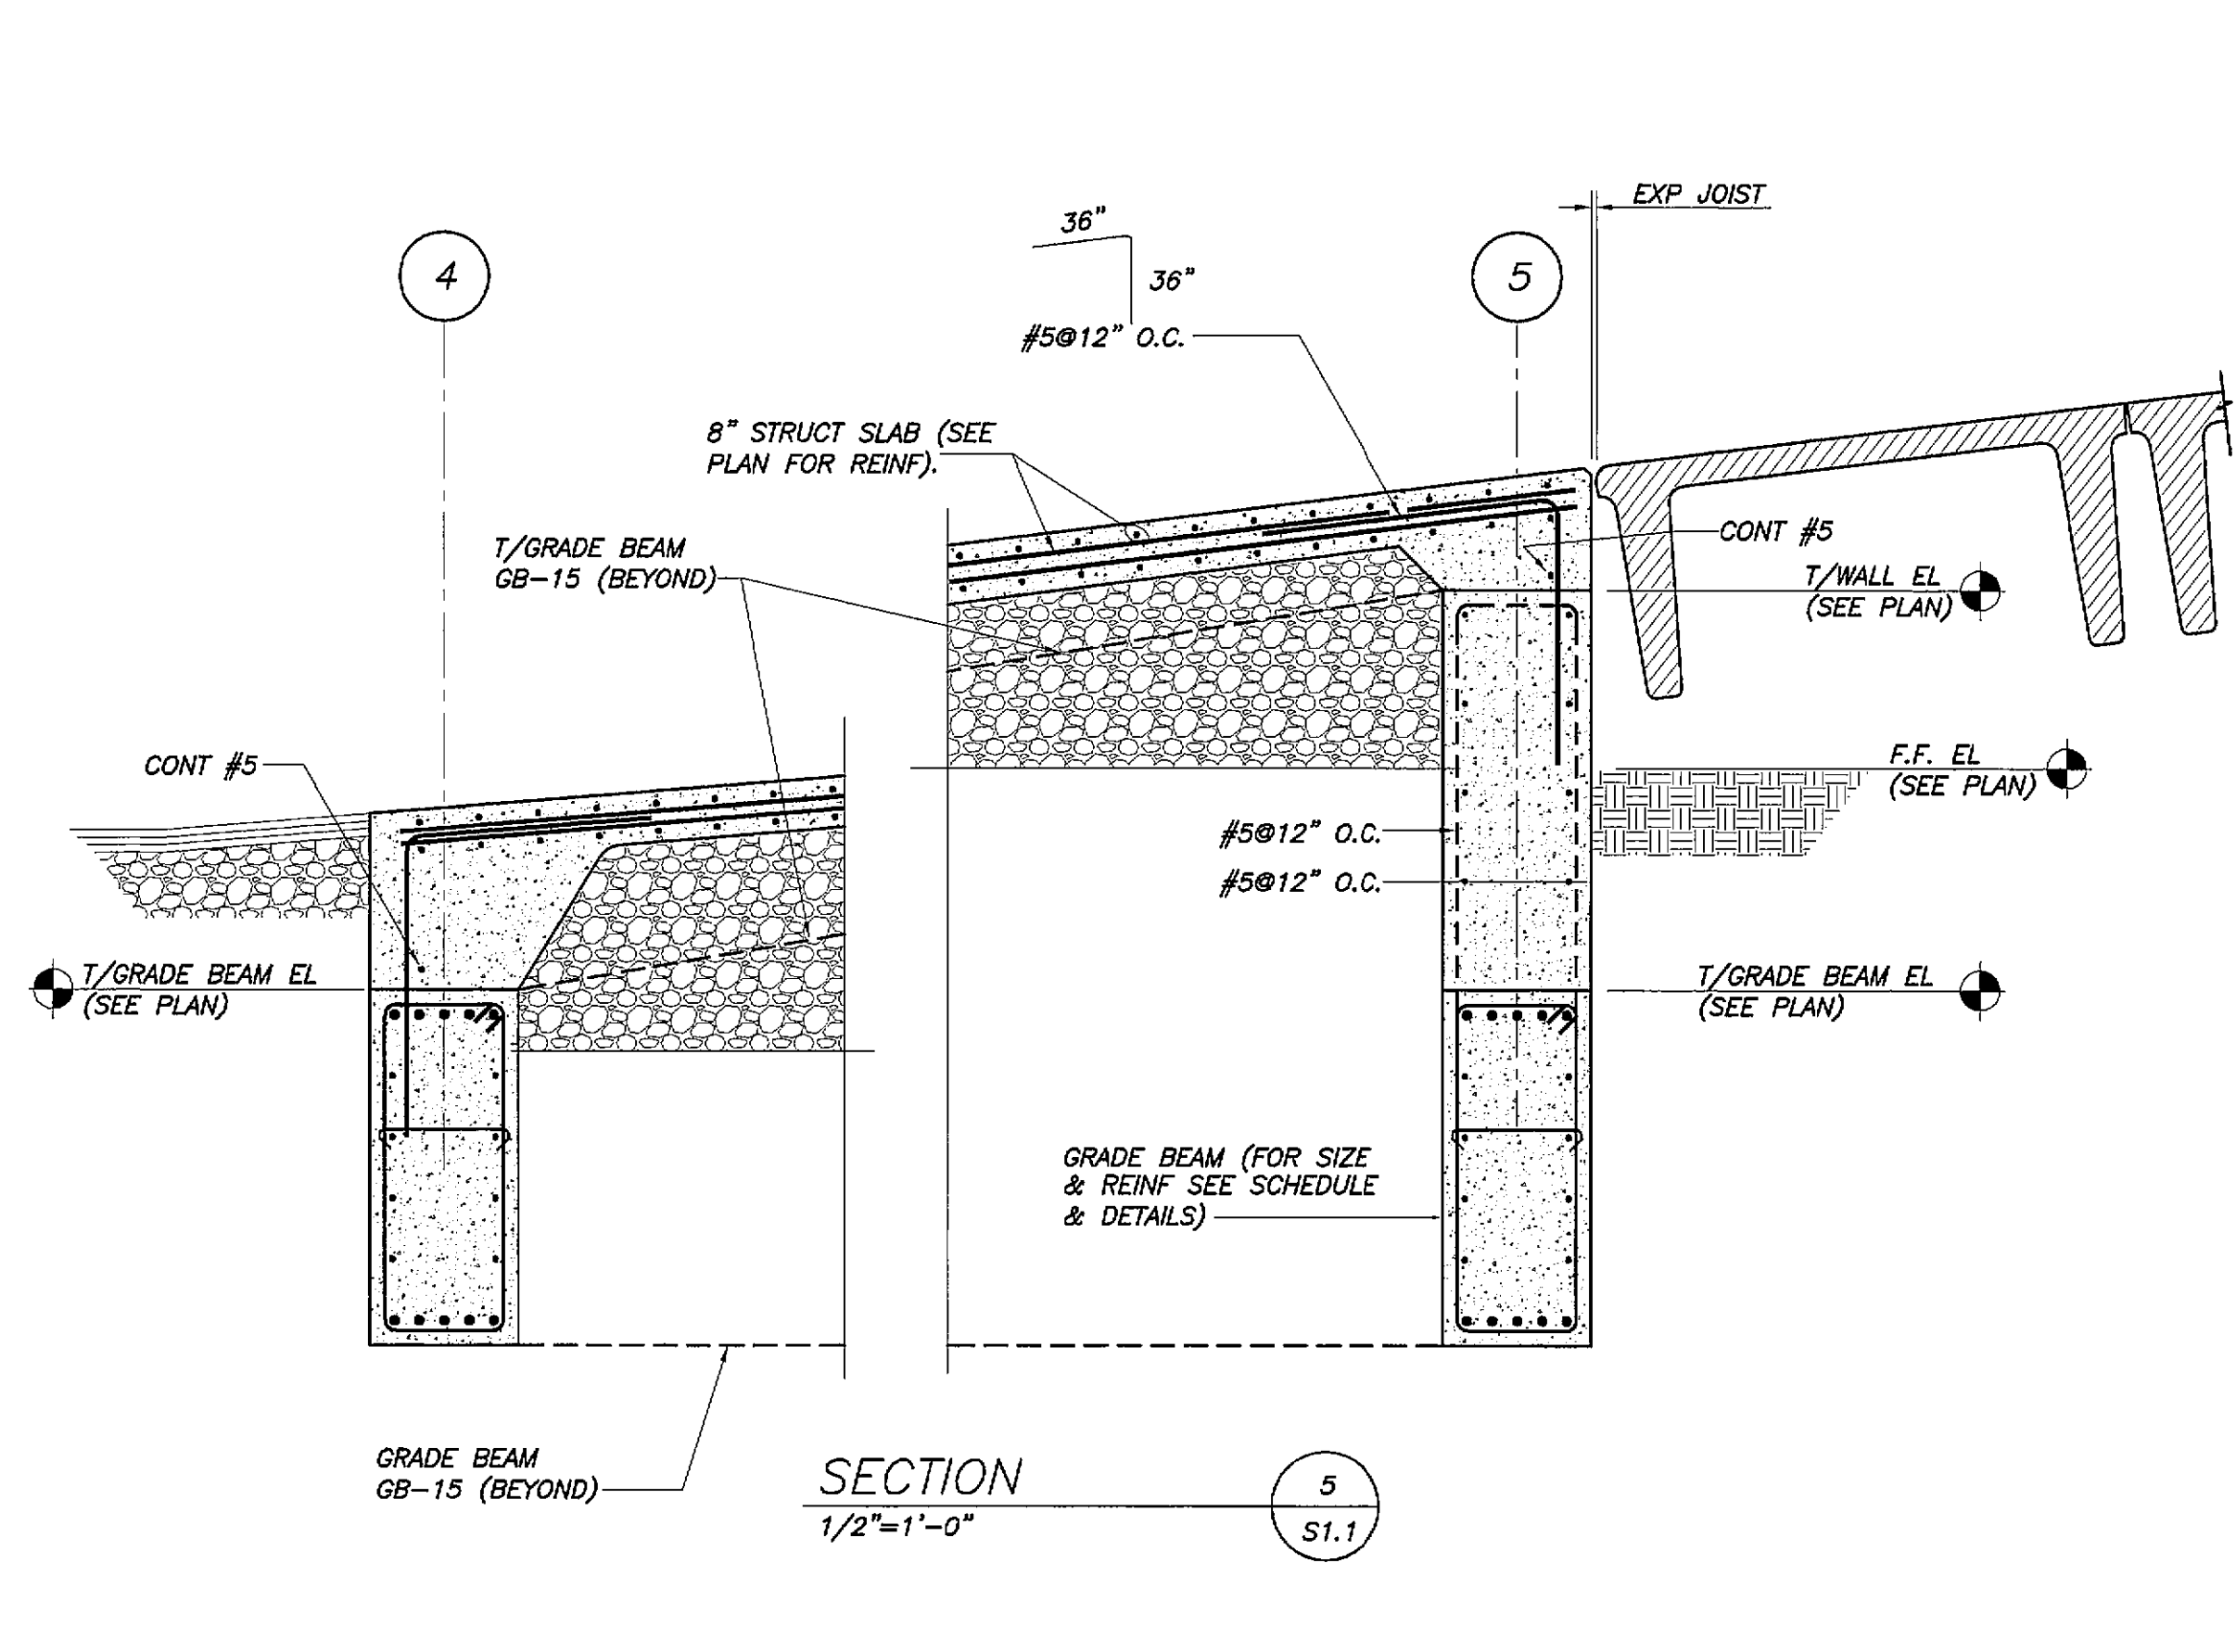

SECTION 5
1/2"=1'-0"

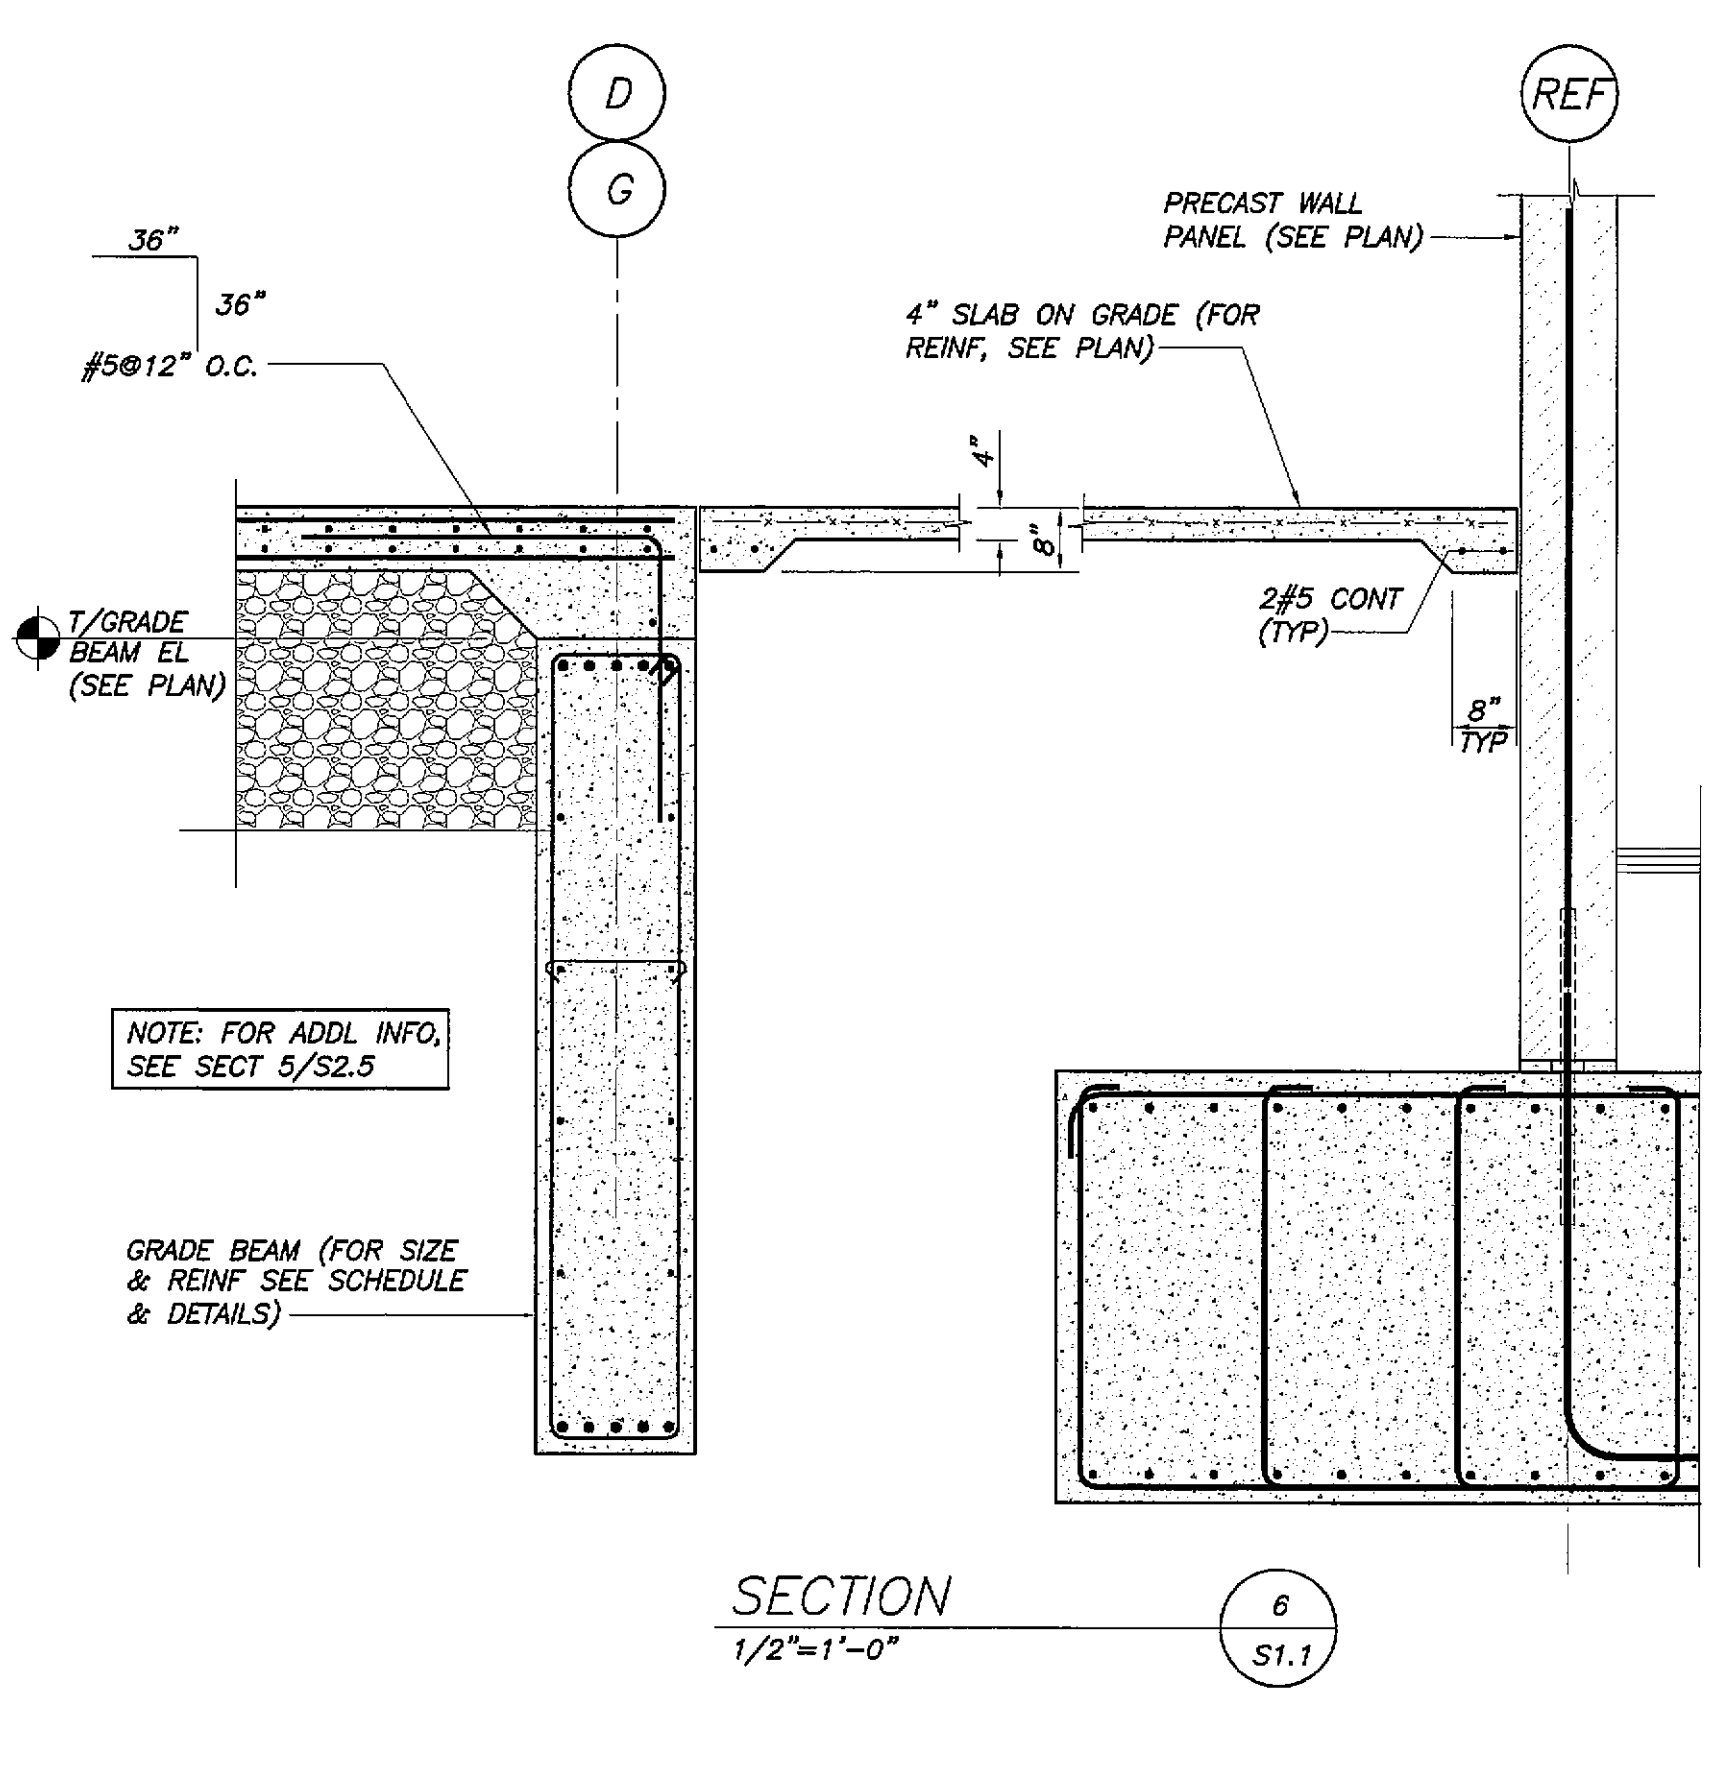

SECTION 6
1/2"=1'-0"

Mark	Date	Description
05.21.07		100% FOUNDATION SET
03.16.07		85% REVIEW DOCUMENT SET
02.28.07		FOUNDATION PERMIT SET

Drawing Status
100% FOUNDATION SET

Drawing Title
FOUNDATION SECTIONS & DETAILS

PA / PE: EAR Drawn By: APP
Drawing Number

S2.5