



DETAIL 1
1/4"=1'-0" PS1

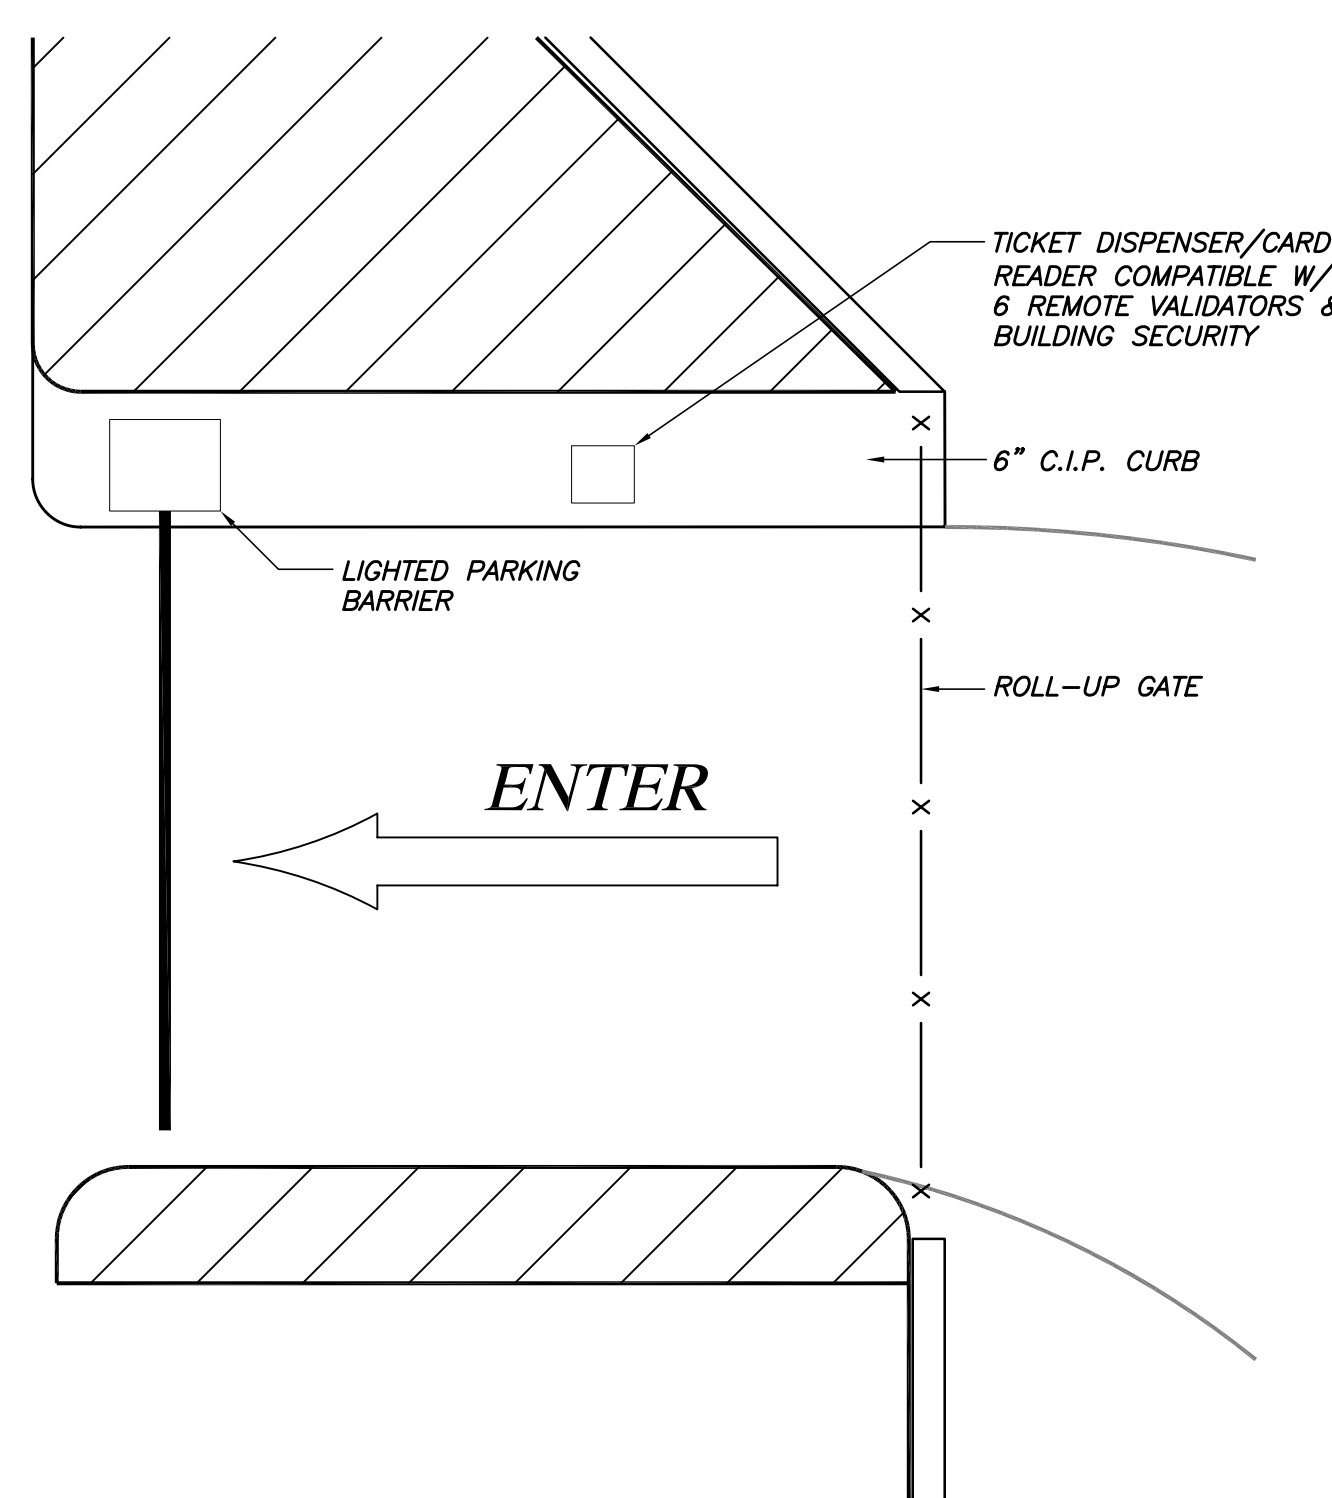

DETAIL 2
1/4"=1'-0" PS1

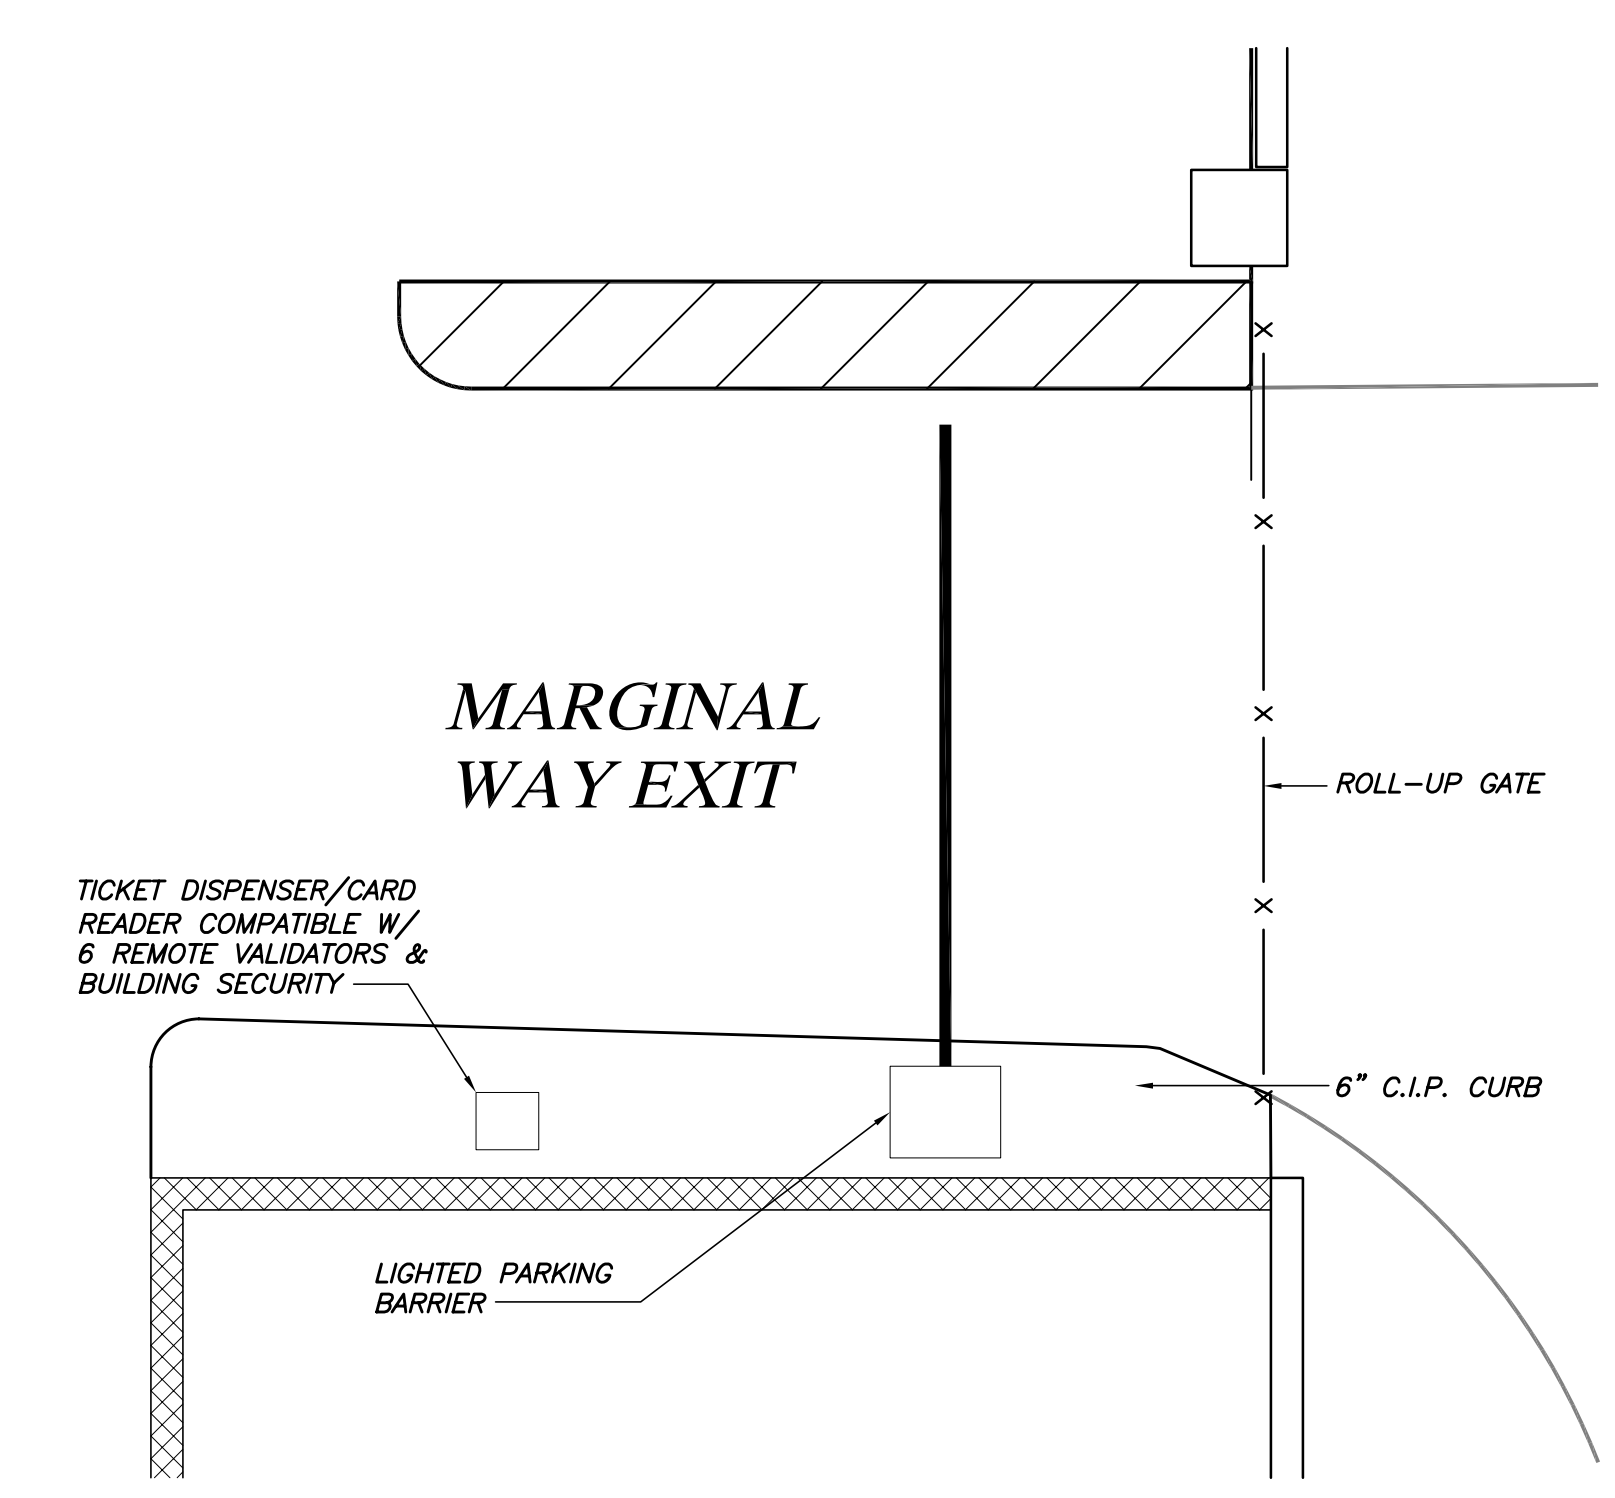

DETAIL 3
1/4"=1'-0" PS1

Mark	Date	Description
-	07.30.07	100% SUPERSTRUCTURE SET
-	07.23.07	REVIEW SET
-	06.11.07	ISSUED FOR P2/P3/P4 STEEL DETAILING
-	03.16.07	100% DESIGN DEVELOPMENT

Drawing Status
100% SUPERSTRUCTURE SET

Drawing Title
ENTRANCE/EXIT LAYOUTS

PA / PE: TMN Drawn By: CHF
Drawing Number

PS6