

13 detail @ head/jamb
scale: 3"= 1'-0"




12 detail
scale: 3"= 1'-0"

11 detail @ sill
scale: 3"= 1'-0"

10


9

8

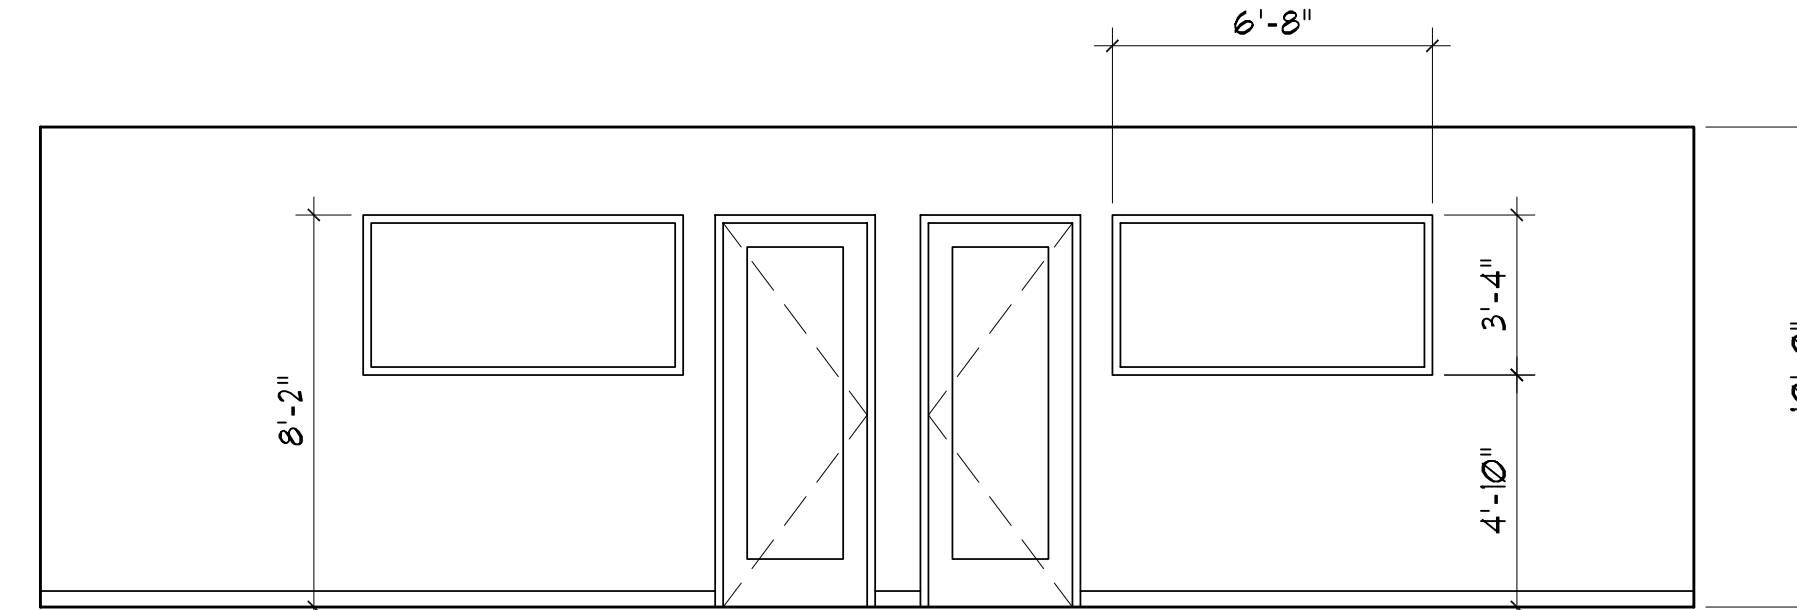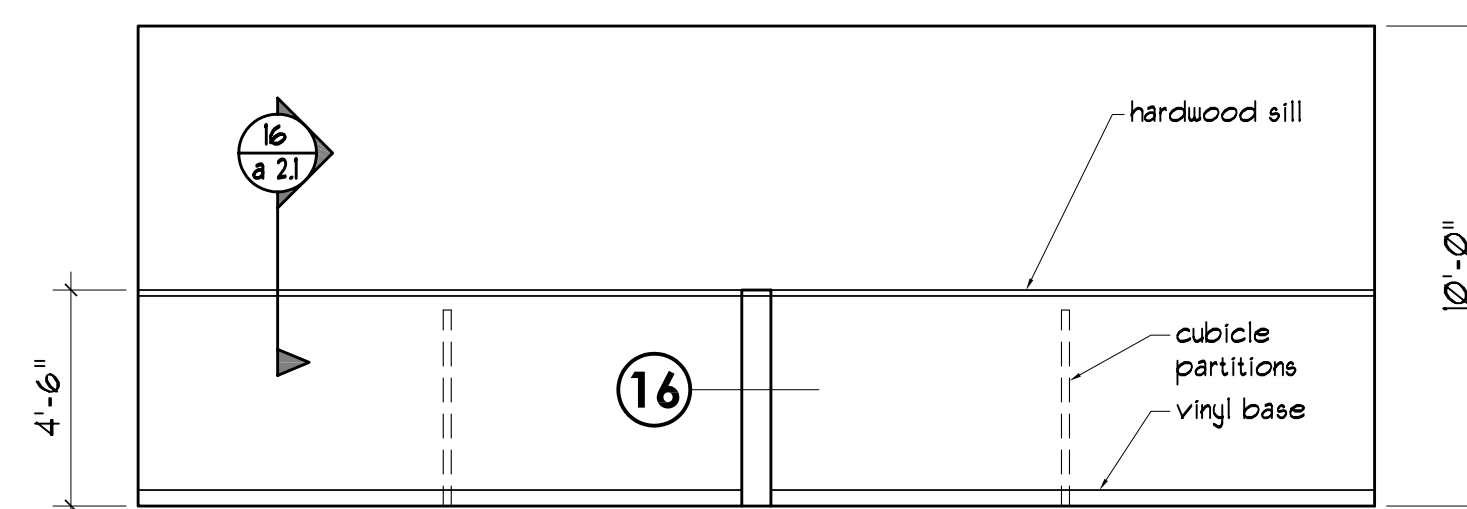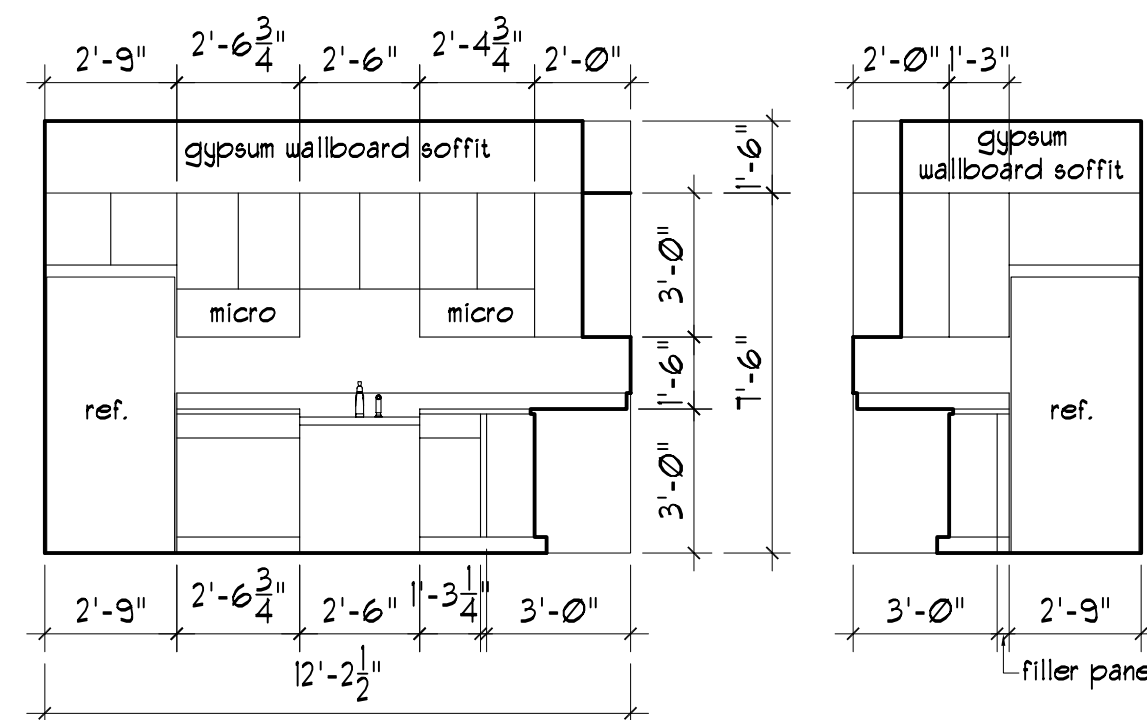


7

6

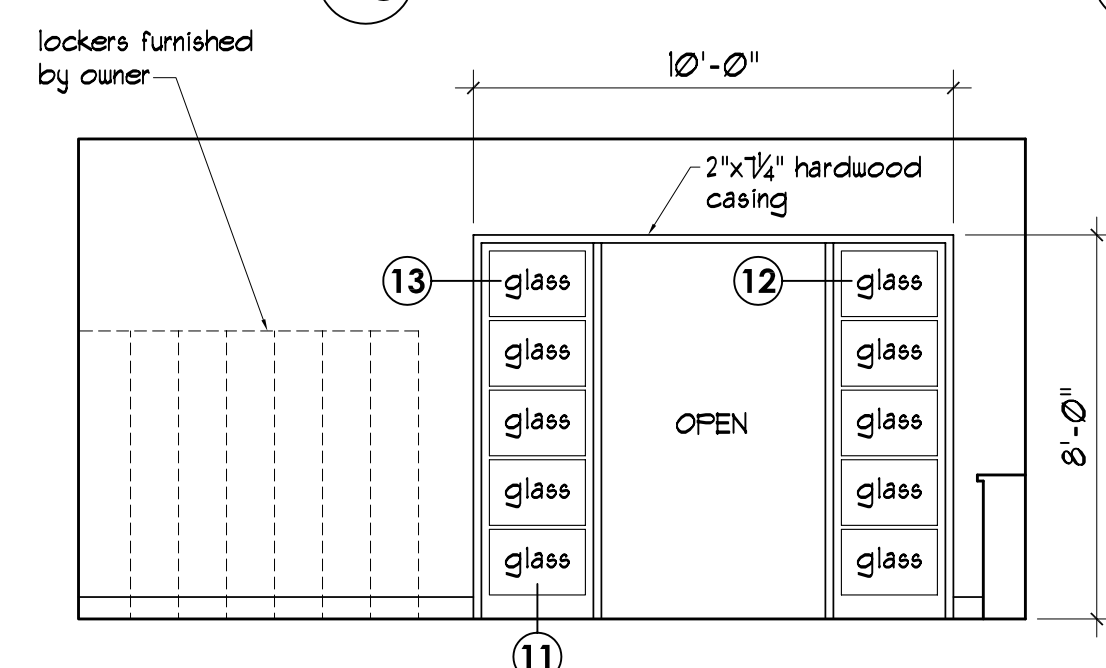

4

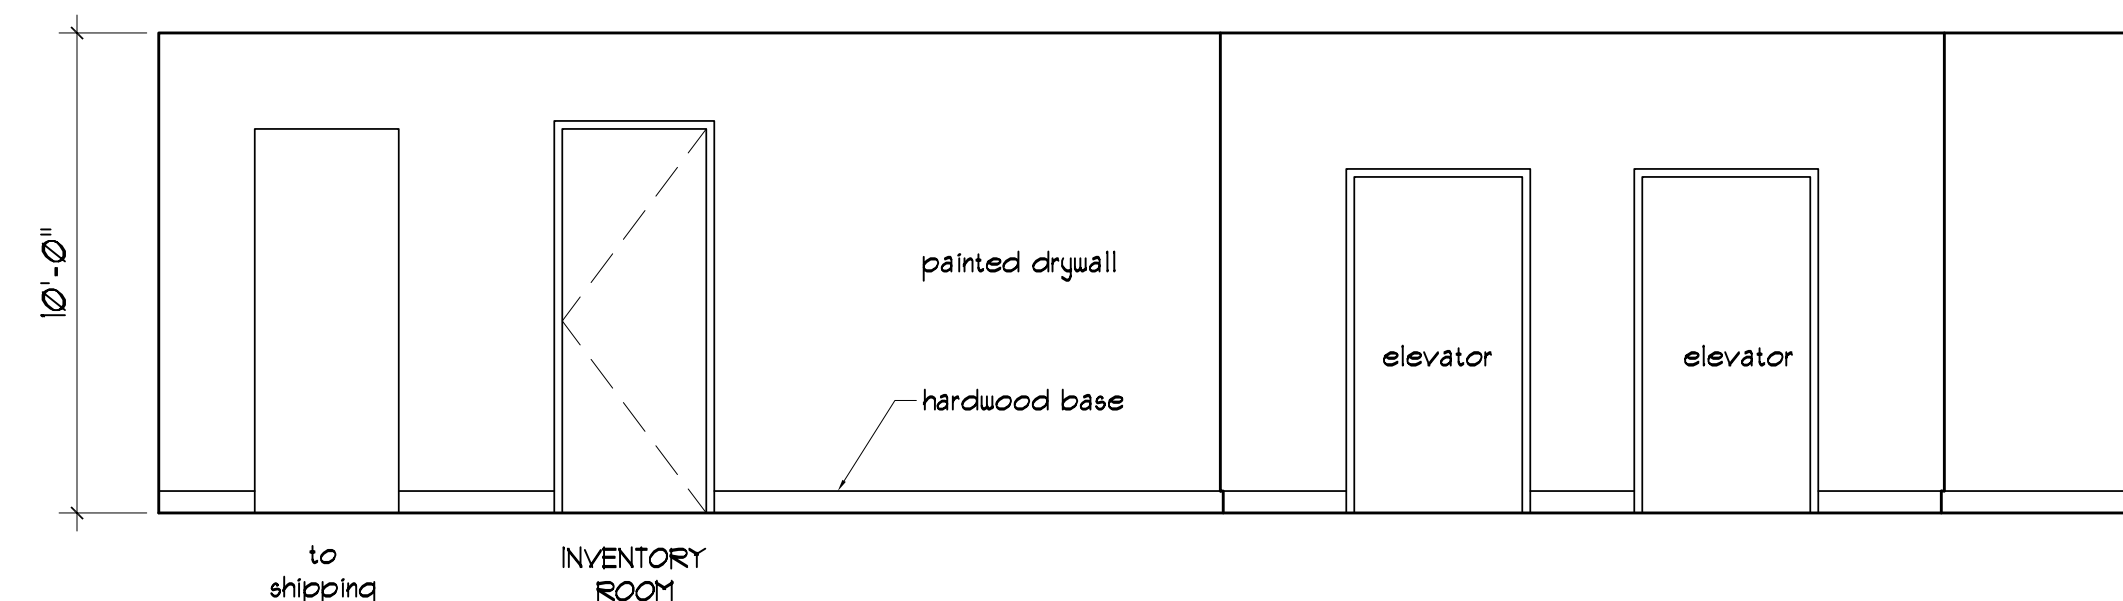

1 Interior Elevations
scale: 1/4"= 1'-0"

OWNER:
WinXnet
865 Spring Street
Westbrook, ME 04096

ARCHITECTS
ARCHETYPE, P.A.
48 Union Wharf Portland, Maine 04101
(207) 772-6022 Fax (207) 772-4056

Project:
WinXnet
Complete Business Technology Solutions
5th floor, 84 Marginal Way,
Portland, Maine 04101

Date: May 13, 2008
Revisions:

Interior Elevations

a2.1