


GENERAL NOTES:
 1. PATCH ALL EXISTING WALLS, SOFFITS, FASCIAS, ETC. AS REQ'D. PRIOR TO INSTALLATION OF NEW FINISHES.

No.	Date	Revision
3	11/18/11	ISSUED FOR CONSTRUCTION
2	10/21/11	ISSUED FOR HANNAFORD 100% REVIEW
1	09/26/11	ISSUED FOR HANNAFORD 30% REVIEW
0	09/09/11	ISSUED FOR HANNAFORD 30% REVIEW

REMODEL HANNAFORD
 SUPERMARKET & PHARMACY
 STORE #8351 - 295 FOREST AVENUE
 PORTLAND, MAINE 04101

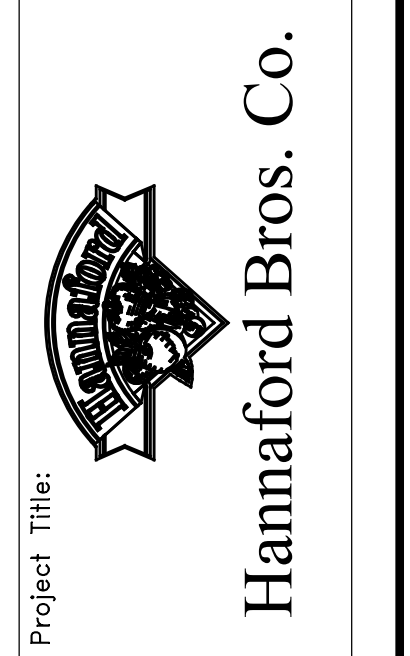

Prepared By: **JACOBS**
 JACOBS ENGINEERING GROUP, INC.
 5700 Major Boulevard, Suite 400
 Portland, ME 04103-2001
 Phone: 407-803-5200 Fax: 407-803-5199

ARCHITECT OF RECORD
 NAME: FLOYD W. MCCOLLUM, JR. AIA
 MAINE LICENSED ARCHITECT: 3850

INTERIOR ELEVATIONS
 Scale: 1/4" = 1'-0"
 Date: 10/21/11
 Designed by: I ESHAK
 Drawn by: I ESHAK
 Checked by: S OUELLETTE

Drawing No. **A204**
 Project No. **PRY0300**
 HBC-PORTLAND, ME