




GENERAL NOTES:  
 1. PATCH ALL EXISTING WALLS, SOFFITS, FASCIAE, ETC. AS REQ'D. PRIOR TO INSTALLATION OF NEW FINISHES.

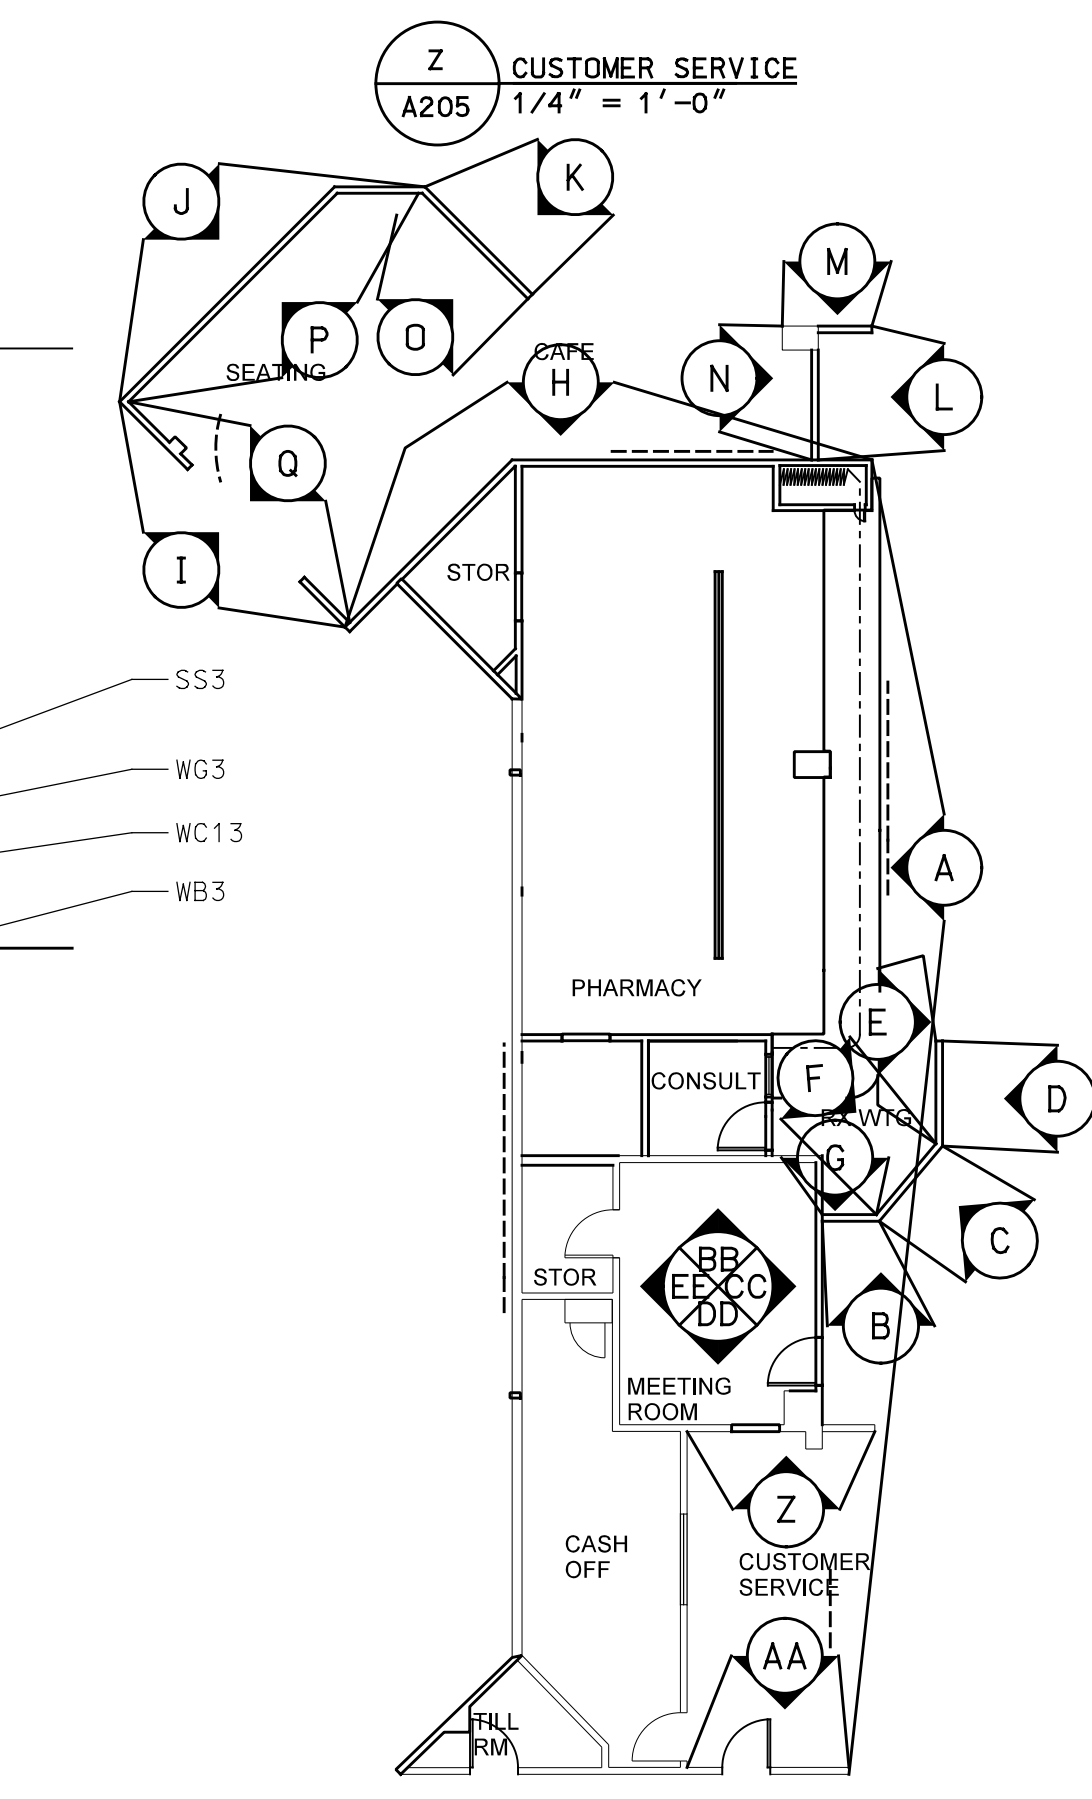

ENLARGED KEY PLAN  
N.T.S.

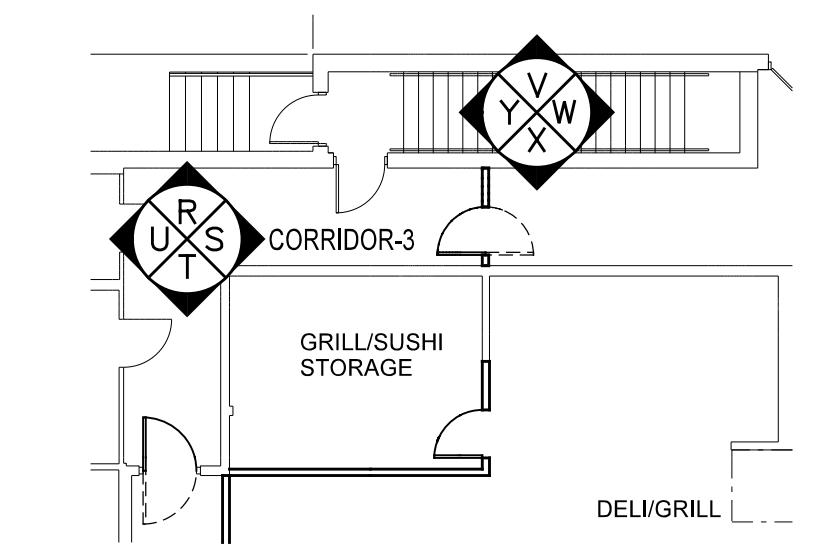

ENLARGED KEY PLAN  
N.T.S.

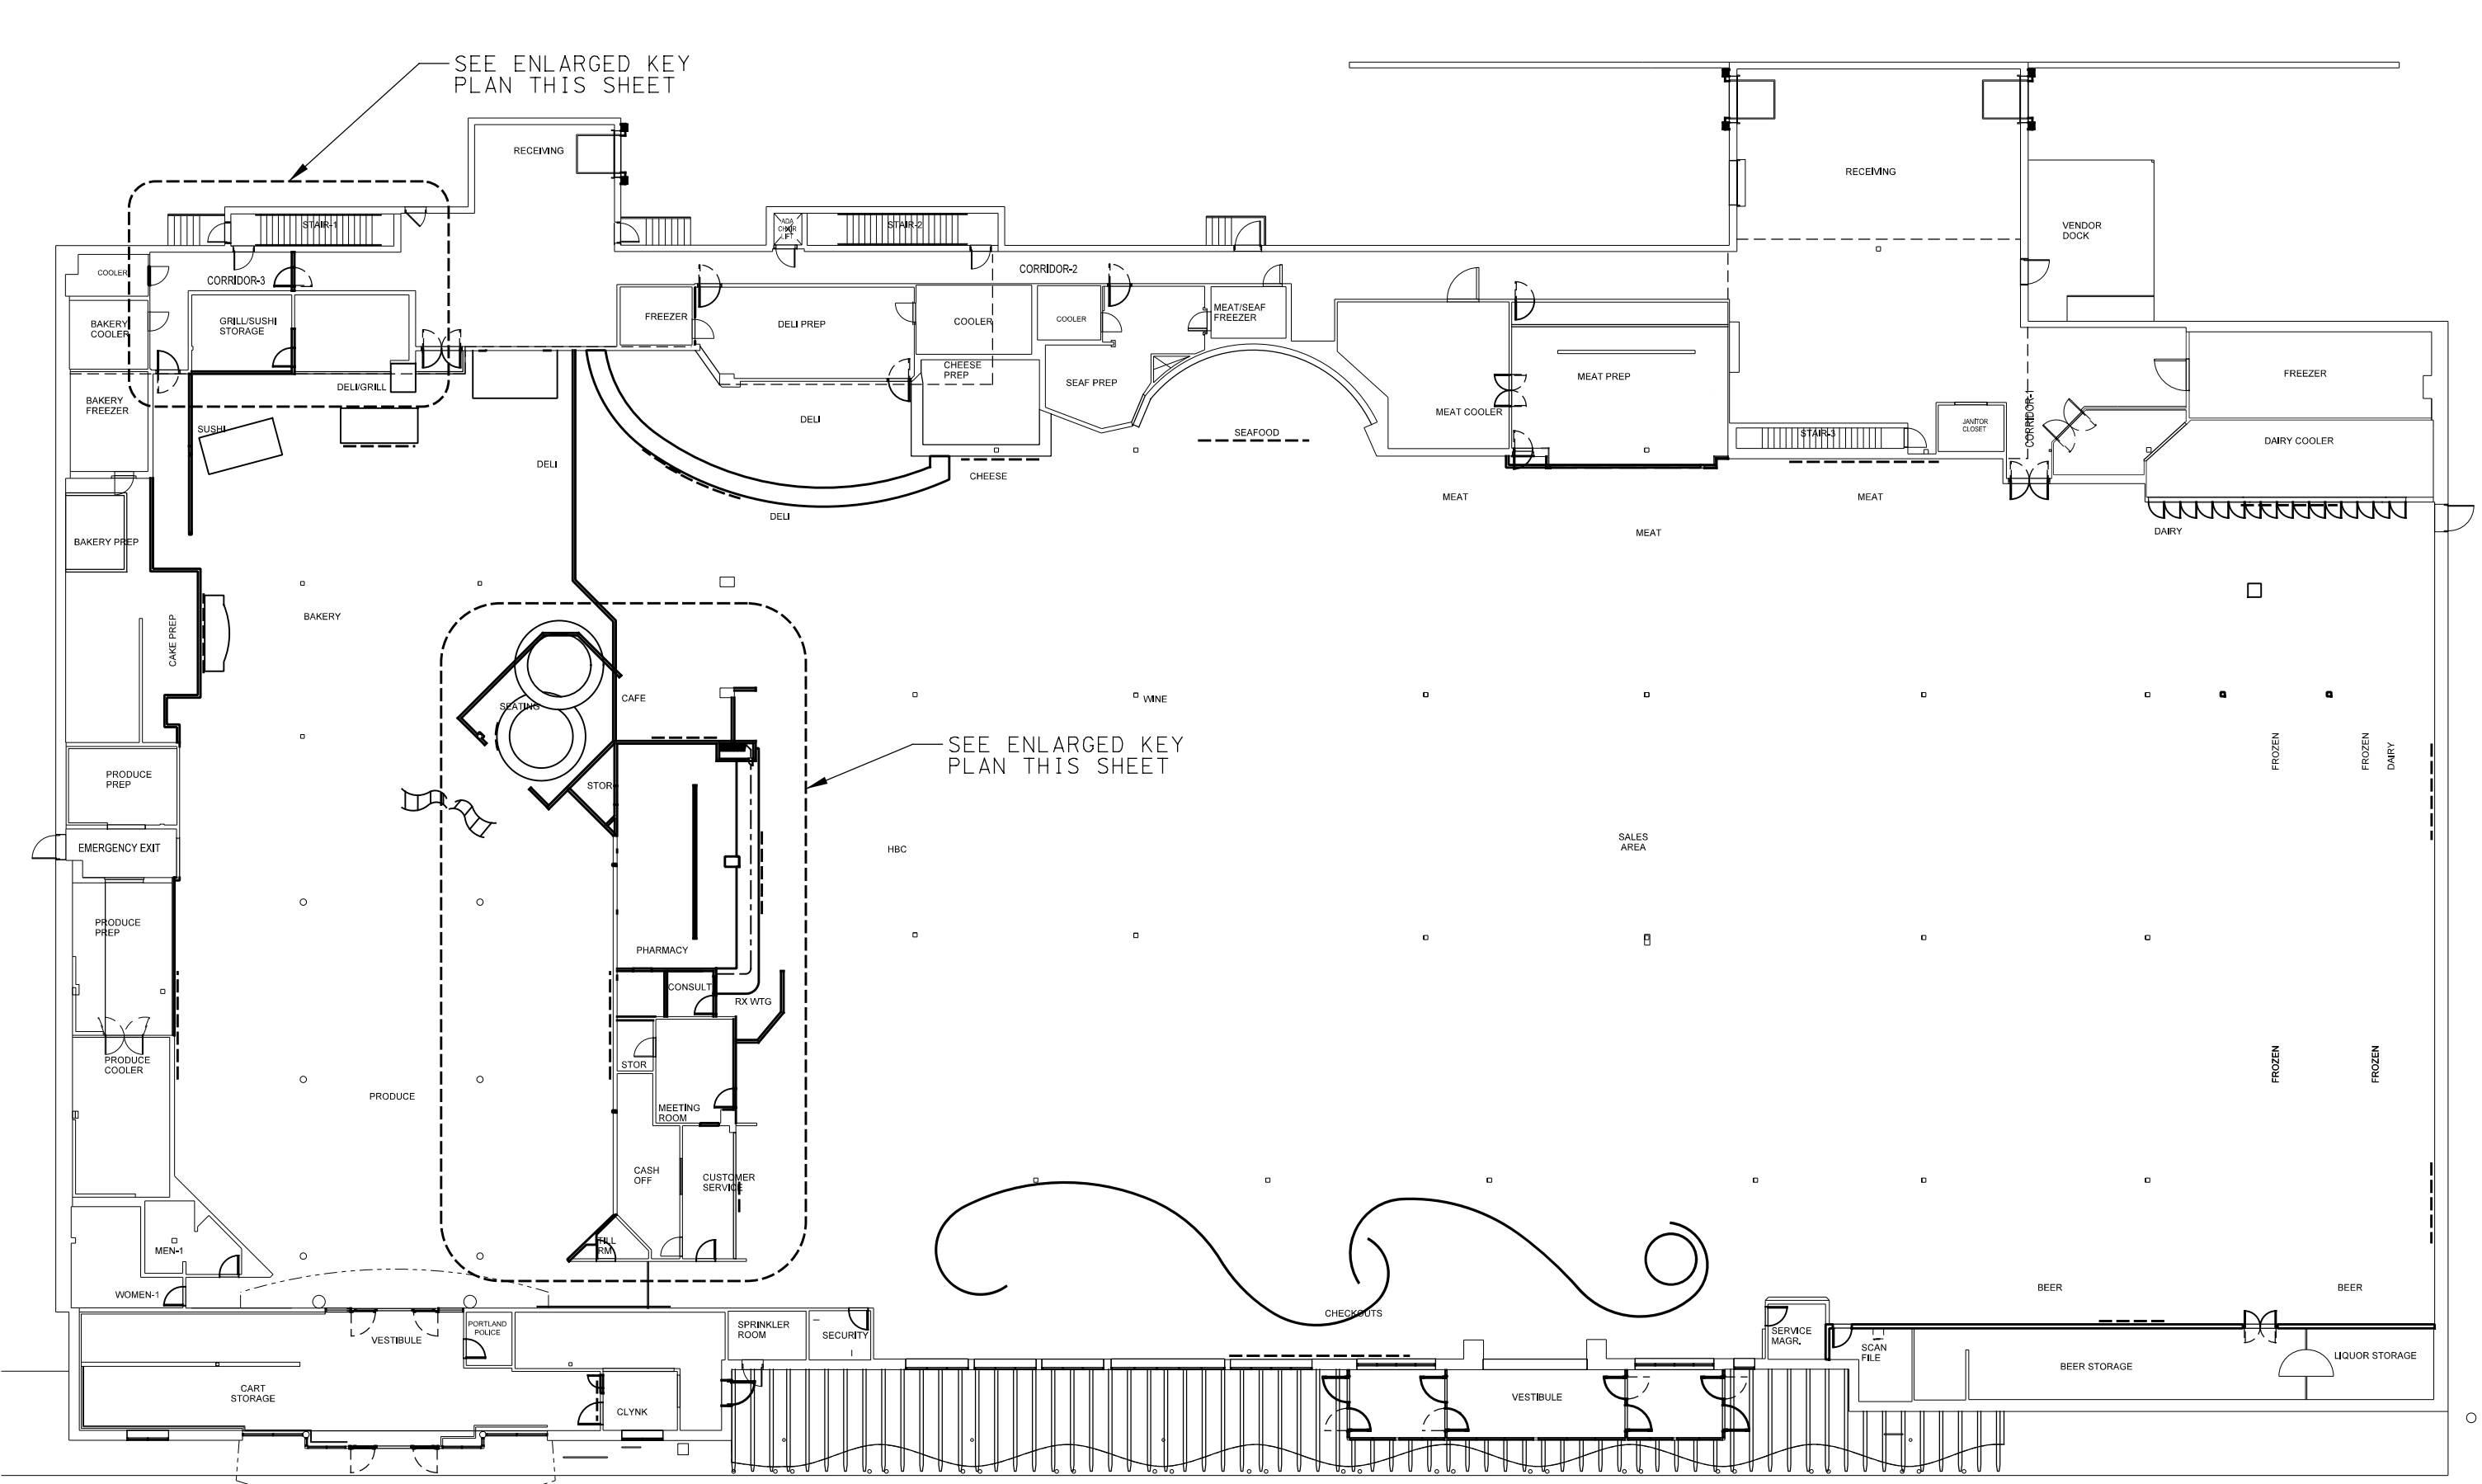

KEY PLAN  
N.T.S.

| No. | Date     | Revision                         |
|-----|----------|----------------------------------|
| 3   | 11/18/11 | ISSUED FOR CONSTRUCTION          |
| 2   | 10/21/11 | ISSUED FOR HANNAFORD 100% REVIEW |
| 1   | 09/26/11 | ISSUED FOR HANNAFORD 30% REVIEW  |
| 0   | 09/06/11 | ISSUED FOR HANNAFORD 30% REVIEW  |

REMODEL HANNAFORD  
 SUPERMARKET & PHARMACY  
 STORE #8351 - 295 FOREST AVENUE  
 PORTLAND, MAINE 04101

Hannaford Bros. Co.

Project Title:  
**JACOBS**  
 JACOBS ENGINEERING GROUP, INC. 04-091808  
 5700 Major Boulevard, Suite 400  
 Portland, Maine 04103-1001  
 Phone: 407-503-5200 Fax: 407-503-5195

Prepared By:  
 Seals:

ARCHITECT OF RECORD  
 NAME: FLOYD W. MCCOLLUM, JR. AIA  
 MAINE LICENSED ARCHITECT: 3850

INTERIOR ELEVATIONS  
 Scale: 1/4" = 1'-0"  
 Date: 10/21/11  
 Designed by: I ESHAK  
 Drawn by: I ESHAK  
 Checked by: S OUELLETTE

Drawing No.  
**A205**  
 Project No.  
**FRYR0300**  
 IBC - PORTLAND, ME