



A DELI TILE PATTERN
A206 3/4" = 1'-0"


B CAFE TILE PATTERN
A206 3/4" = 1'-0"

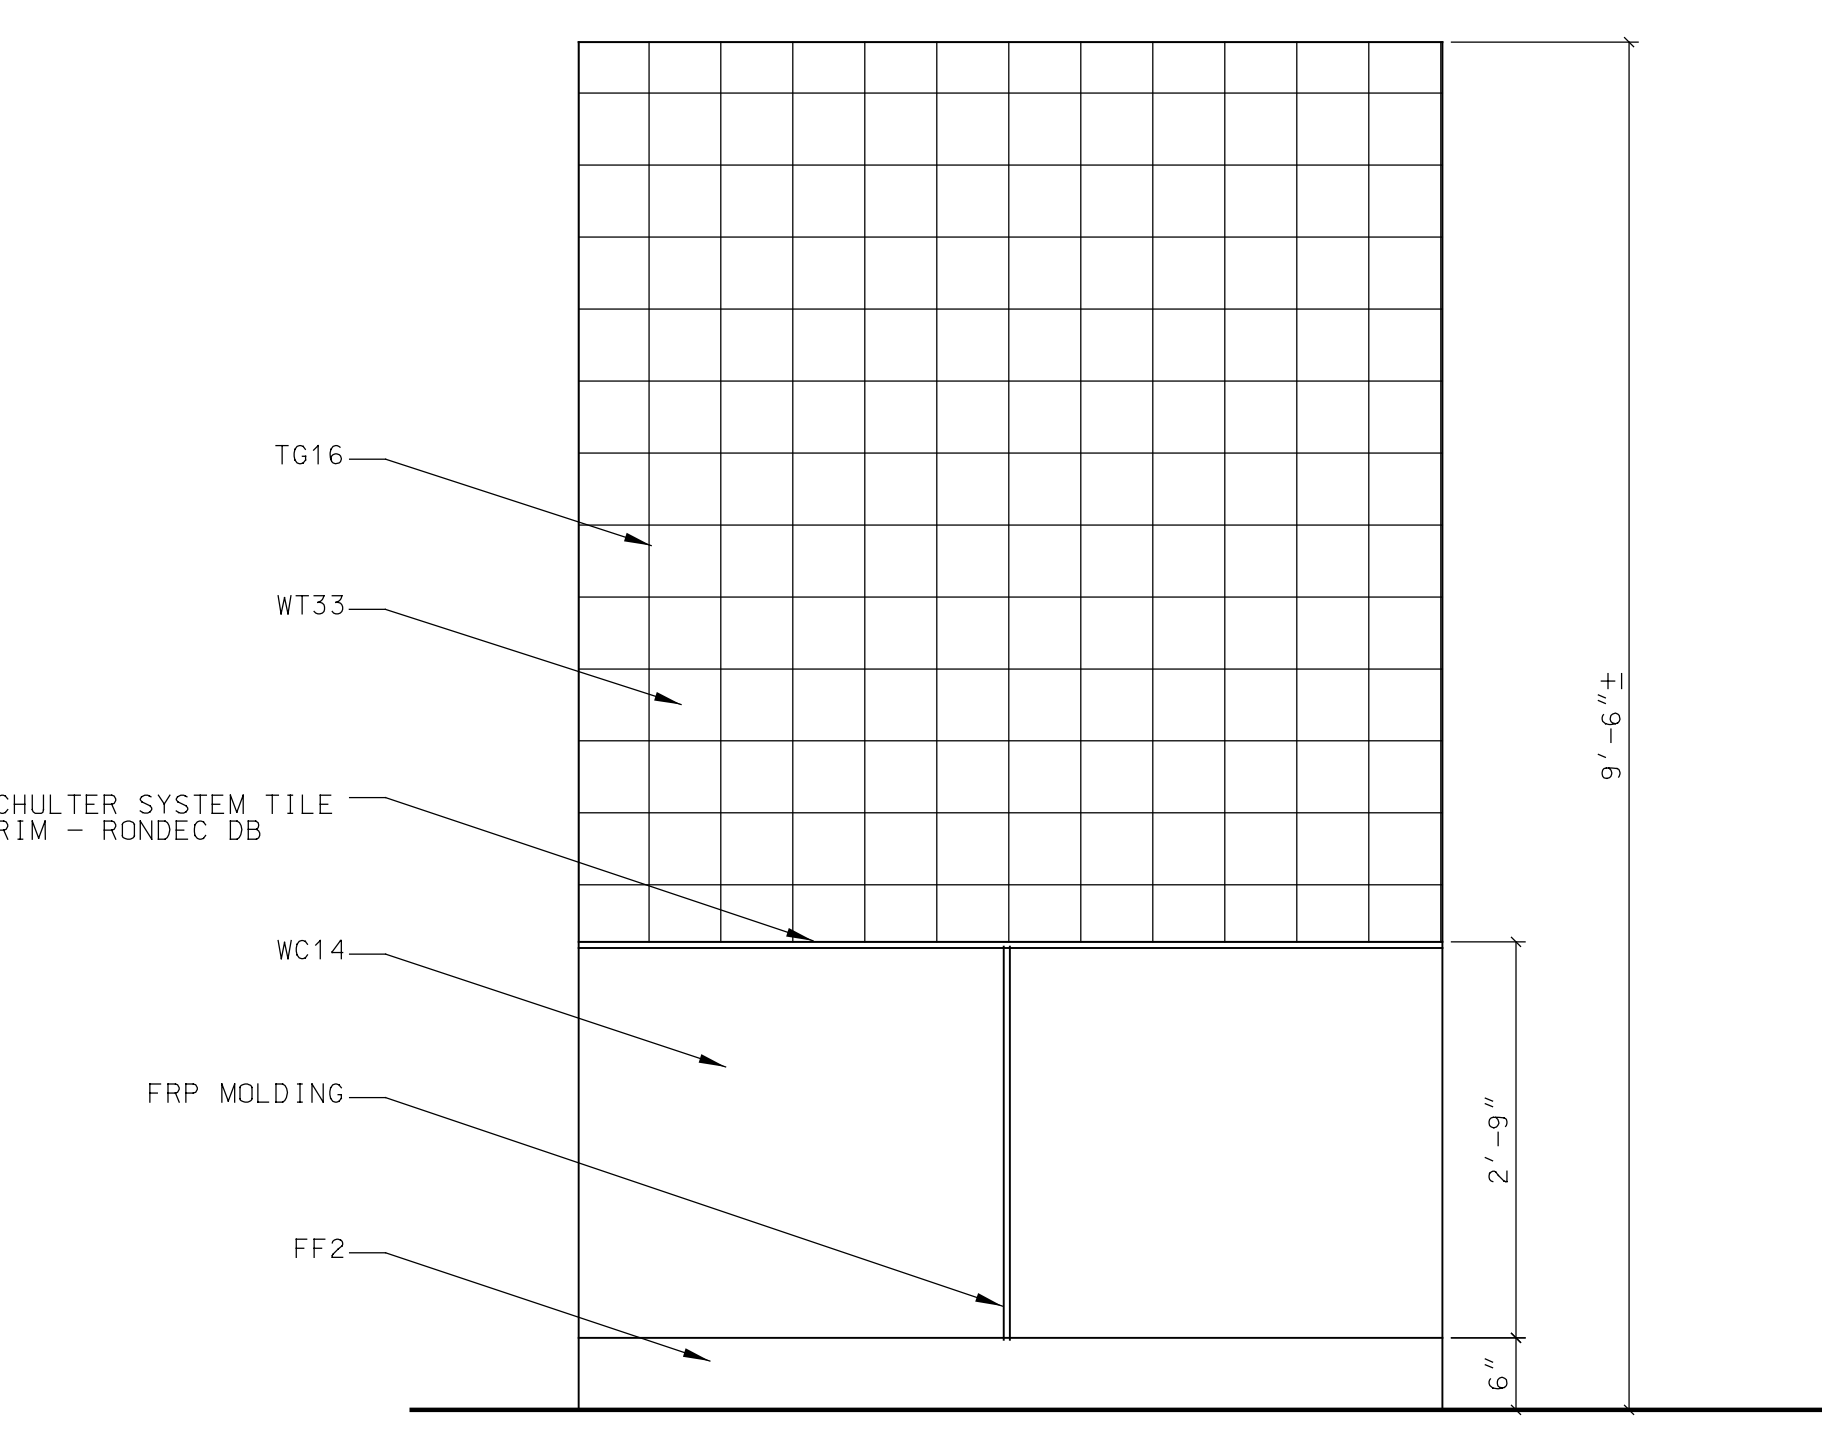


C BAKERY TILE PATTERN
A206 3/4" = 1'-0"

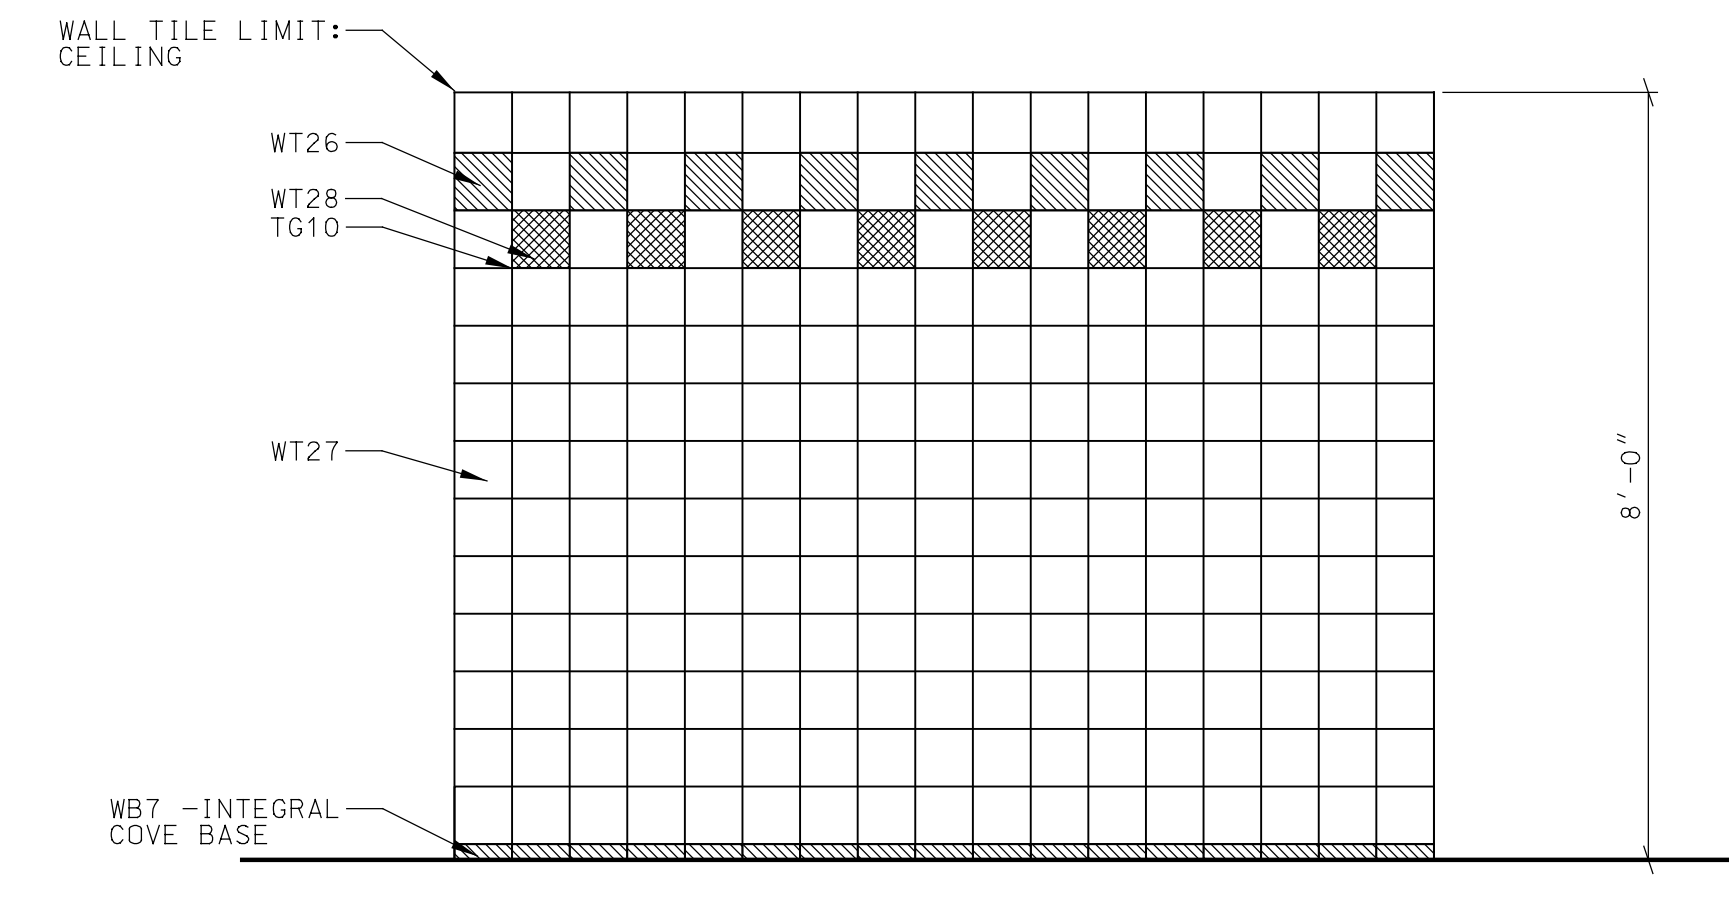


D RESTROOM TILE PATTERN
A206 1/2" = 1'-0"

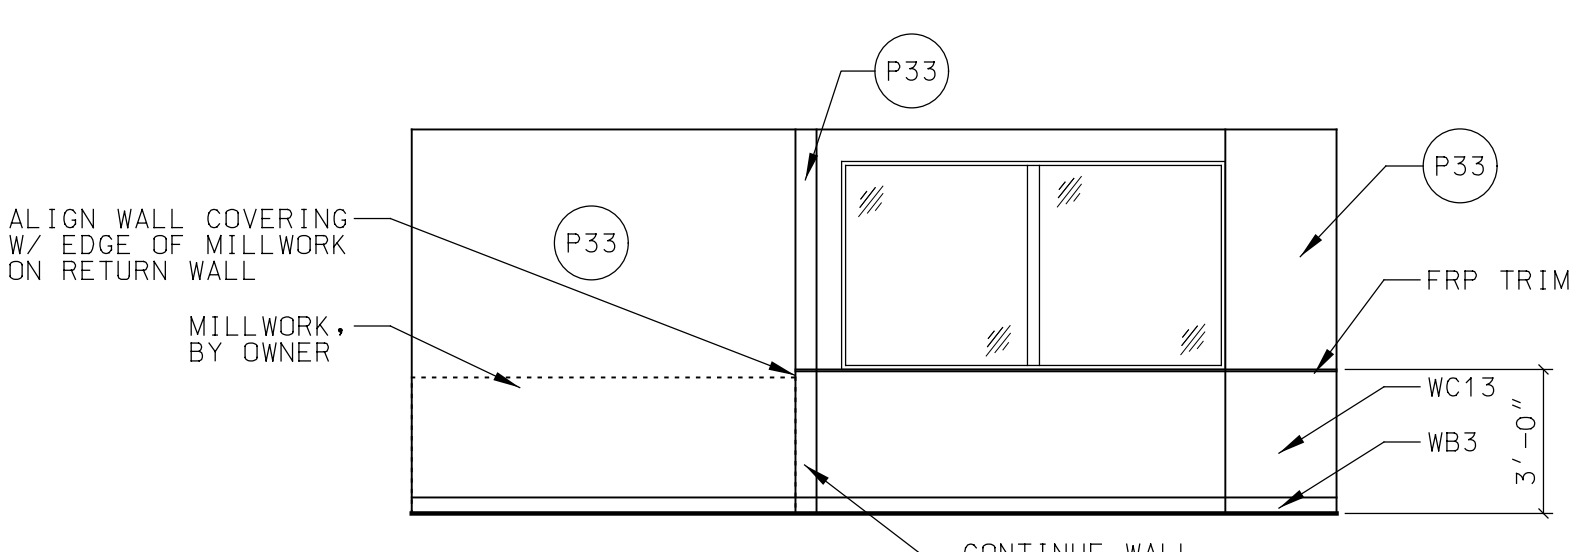

F ASSOCIATE LOUNGE
206 1/4" = 1'-0"

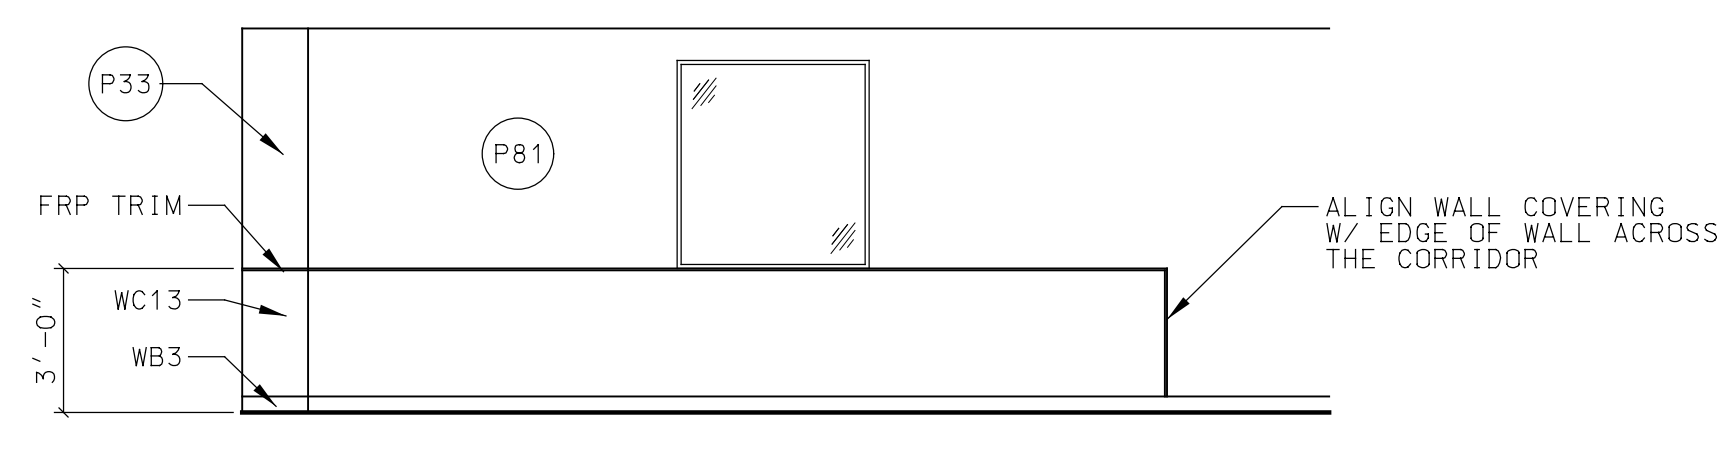

G ASSOCIATE LOUNGE
206 1/4" = 1'-0"

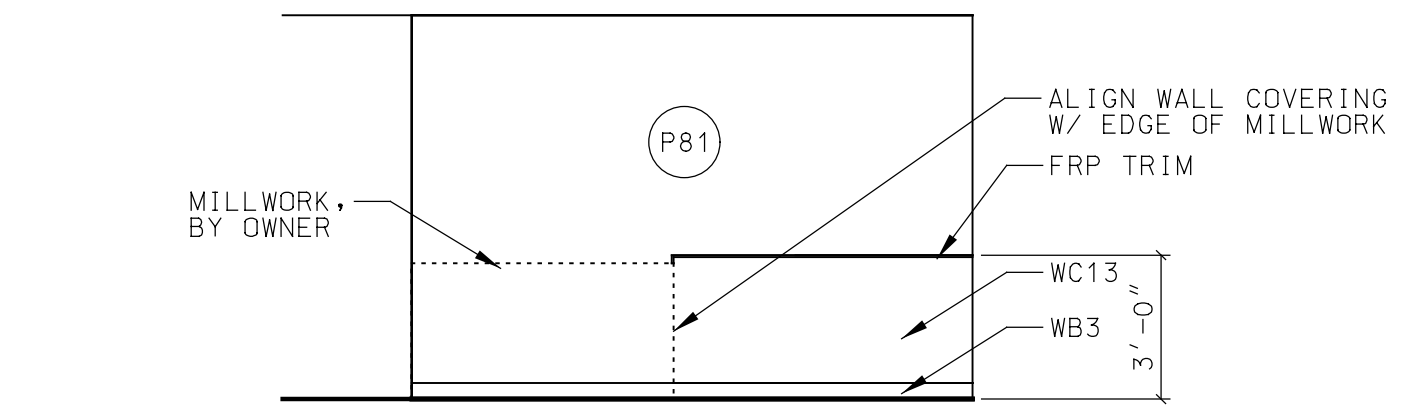

H ASSOCIATE LOUNGE
206 1/4" = 1'-0"



I ASSOCIATE LOUNGE
206 1/4" = 1'-0"

T.O. WALL OR UNDERSIDE OF CEILING - SEE INTERIOR ELEVATIONS


NOTES:

- A. FRP PANELING SHALL TERMINATE AT THE CERAMIC/QUARRY TILE WALLS & BASE AND SHALL BE SEALED AT THIS JOINT WITH CLEAR SILICONE SEALANT.
- B. FRP PANELING SHALL BE INSTALLED TO CEILING HEIGHT UNLESS NOTED OTHERWISE.
- C. WHERE PAINT IS NOT INDICATED IN THE FINISH SCHEDULE THE COLOR SHALL BE P81.
- D. WOOD DOORS STAINED S2 FRAMES TO BE PAINTED P81 UNO.
- E. INTERIOR STEEL DOORS & DOOR FRAMES TO BE PAINTED P81 UNO.
- F. CERAMIC TILE PATTERNS SHOULD RETURN AT JAMBS AND WALL ENDS.
- G. TERMINATE PAINT COLORS AT INSIDE CORNERS UNO.
- H. 6 x 6 WALL TILES UNLESS NOTED OTHERWISE.
- I. SEE SOFFIT DETAILS FOR LIMITS OF PAINT.
- J. PAINT ALL SALES AREA INTERIOR COLUMNS AND COLUMN ENCLOSURES P81, EXCEPT PRODUCE AREA COLUMNS TO REMAIN AS IS.
- K. REFER TO SPECIFICATIONS FOR ADDITIONAL INFORMATION.
- L. PAINT ALL DIFFUSERS AND GRILLS SAME AS ADJACENT WALL/CEILING COLOR.
- M. PATCH ALL EXISTING WALLS, SOFFITS, FASCIAS, ECT., AS REQ'D PRIOR TO INSTALLATION OF NEW FINISHES

INTERIOR MATERIALS FINISH SCHEDULE			
FINISH	TAG	MANUFACTURER'S NUMBER	REMARKS
PAINT			
P27	PAL	9-1 CASHEW	DECK, ASSOCIATE RESTROOMS
P33	PAL	5-15 PAGODA RED	MEAT
PK1	BM	HEAVY MIX CLASSIC BURGUNDY	CUSTOMER SERVICE
PE3	SW650	MARDUIS ORANGE	PRODUCE WALL COLOR
P81	SW614	BAGEL	BAKERY, GENERAL SALES, FRONT END, OFFICES
PK2	PK	4-11 MANCHESTER RED	WEST ACCENT
P83	SW 6376	ARTERIODON	LABRY
P85	SW711	PARAKEET	PHARMACY
P86	SW 6768	FLYWAY	PHARMACY ACCENT
P87	SW 6374	TORCHLIGHT	DELI BAND
P81	SW6046	SWING BROWN	BOTTLE ROOM ACCENT
N/A			
P95	BM	HC-143 WYTHE BLUE	MEETING ROOM
WALL FINISHES			
WT26	MORENO	80-502 RUSTIC	
WT27	MORENO	80-504 RUSTIC	
WT28	LUCCANT	80-206	
WT14	CROSSVILLE	AT105 YELLOW BRICK ROAD	6.5 X 6.5 TILE (RESTROOMS)
WT30	DIAMOND	TECH GLASS TILE #7477 BLUE	DELI ACCENT
MISC. FINISHES			
TG10	GROUT	#906 CORNSILK	AT ALL WALL TILE CORNERS
TG13	GROUT	#911 GINGER (PRIMA)	DELI WALL GROUT
WB3	JET	BLACK (4" VINYL BASE)	GENERAL
WB5	JET	BLACK (6" VINYL BASE)	PHARMACY COOLER DOORS
WB7	INTEGRAL	COVE BASE W/FF12 FLOOR TILE	RESTROOMS
WC1	WHITE		PROVIDE MATCHING ACCESSORY MOLDINGS
WC3	BEIGE		PROVIDE MATCHING ACCESSORY MOLDINGS
WC13	JUTE LINEN		PROVIDE MATCHING ACCESSORY MOLDINGS
WC7	ALMOND		PROVIDE MATCHING ACCESSORY MOLDINGS
WB2	BLACK	18" WALL GUARD	GENERAL
S1	HONEYMAPLE	W/POLY FINISH	
S2	NATURAL	PBLV	
WT	DAK		END CAP, JOINT COVER AND INSIDE/OUTSIDE CORNERS
PL42	P10NITE	W971 SUGAR MAPLE	PHARMACY HALL WALL CAP
N/A			TILL PASS/THRU WALL SAFE PASS
N/A			
	HORIZONTAL	LOUVER BLINDS	PHARMACY CONSULT
	SAHARA		TOILET PARTITIONS - HADRIAN
	SCHULTER	RONDEC DB TILE TRIM	DELI TILE

CAFE FINISH SCHEDULE		
TAG	COLOR	REMARKS
PL59	4521-ALUMINUM SOFT BRUSH I1	ABOVE TILE, BY MILLWORK VENDOR
TG15	92-SALTILLO	WALL GROUT FOR CAFE WALL
WT32	U731-BRIGHT TOMATOE	CAFE WALL TILE
WC14	70-BEIGE FRP	FRP FOR CAFE WALL
FF2	N03-DESERT QUARRY TILE	
WC3	BLACK	CAFE WALL PAINT COLOR
WB3	JET BLACK (4" VINYL BASE)	1 1/2" WALL GUARD
WB3	JET BLACK (4" VINYL BASE)	VINYL WALL BASE
WC13	JUTE LINEN	PROVIDE MATCHING ACCESSORY MOLDINGS
SS3	CORIAN SANDSTONE	TOP OF CAFE HALF WALL

BAKERY FINISH SCHEDULE			
TAG	COLOR	REMARKS	
TG16	E1-PARCHMENT	WALL GROUT FOR BAKERY	
WT33	A1107-MUOPIE	BAKERY WALL TILE	
WC14	70-BEIGE FRP	FRP FOR BAKERY WALL	
FF2	N03-DESERT QUARRY TILE		
P84	SW616	TATAMI TAN	BAKERY WALL PAINT COLOR

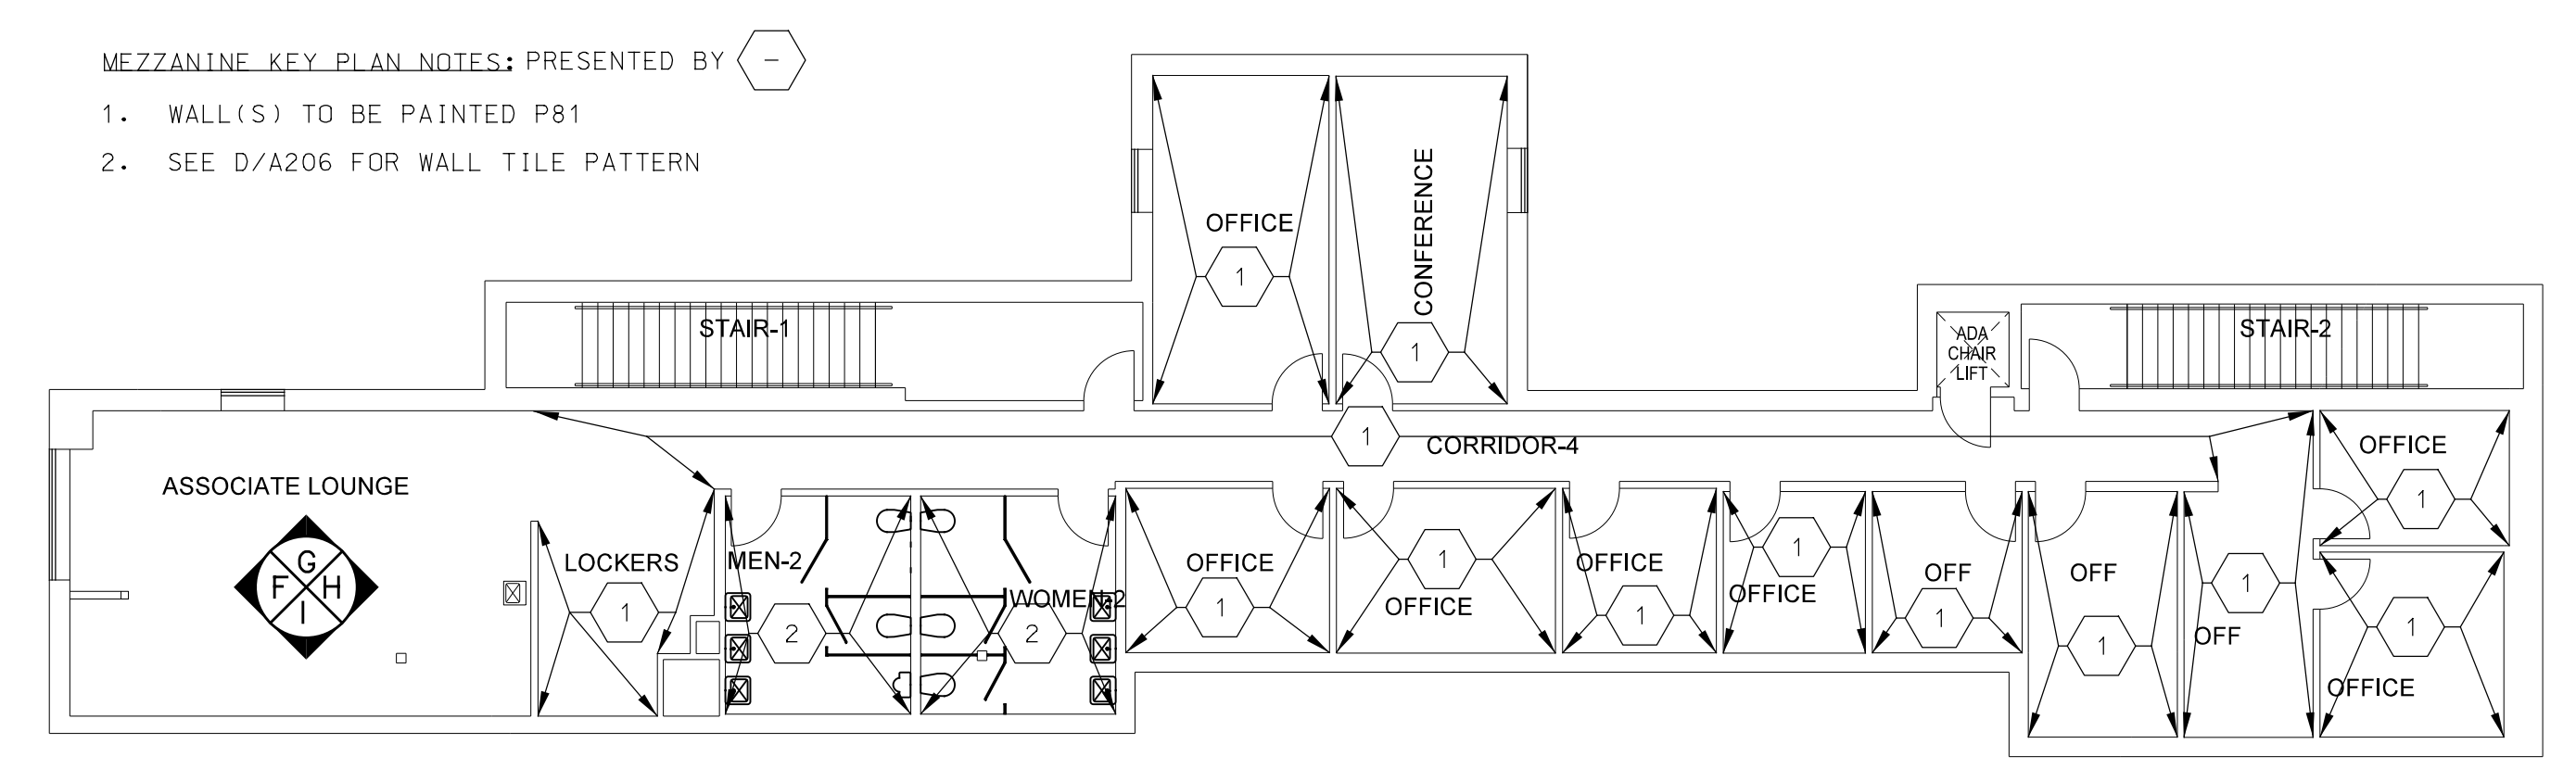

E MEZZANINE KEY PLAN
A206 3/32" = 1'-0"

Project Title: **REMODEL HANNAFORD SUPERMARKET & PHARMACY**
 STORE #8351 - 295 FOREST AVENUE
 PORTLAND, MAINE 04101

Prepared By: **JACOBS**
 JACOBS ENGINEERING GROUP, INC. 36-491808
 5700 Major Boulevard, Suite 400
 Portland, Maine 04103-2001
 Phone: 407-503-5201 Fax: 407-503-5195

Architect of Record: **FLOYD W. MCCOLLUM, JR., AIA**
 MAINE LICENSED ARCHITECT: 3850

Interior Finish Details and Finish Schedule
 Scale: 1/4" = 1'-0"
 Date: 10/21/11
 Designed by: I ESHAK
 Drawn by: I ESHAK
 Checked by: S OUELLETTE

Drawing No. **A206**
 Project No. **FRYR0300**
 IBC-PORTLAND, ME