




**A1**  
E502 ZONE SENSOR CONDUIT NTS

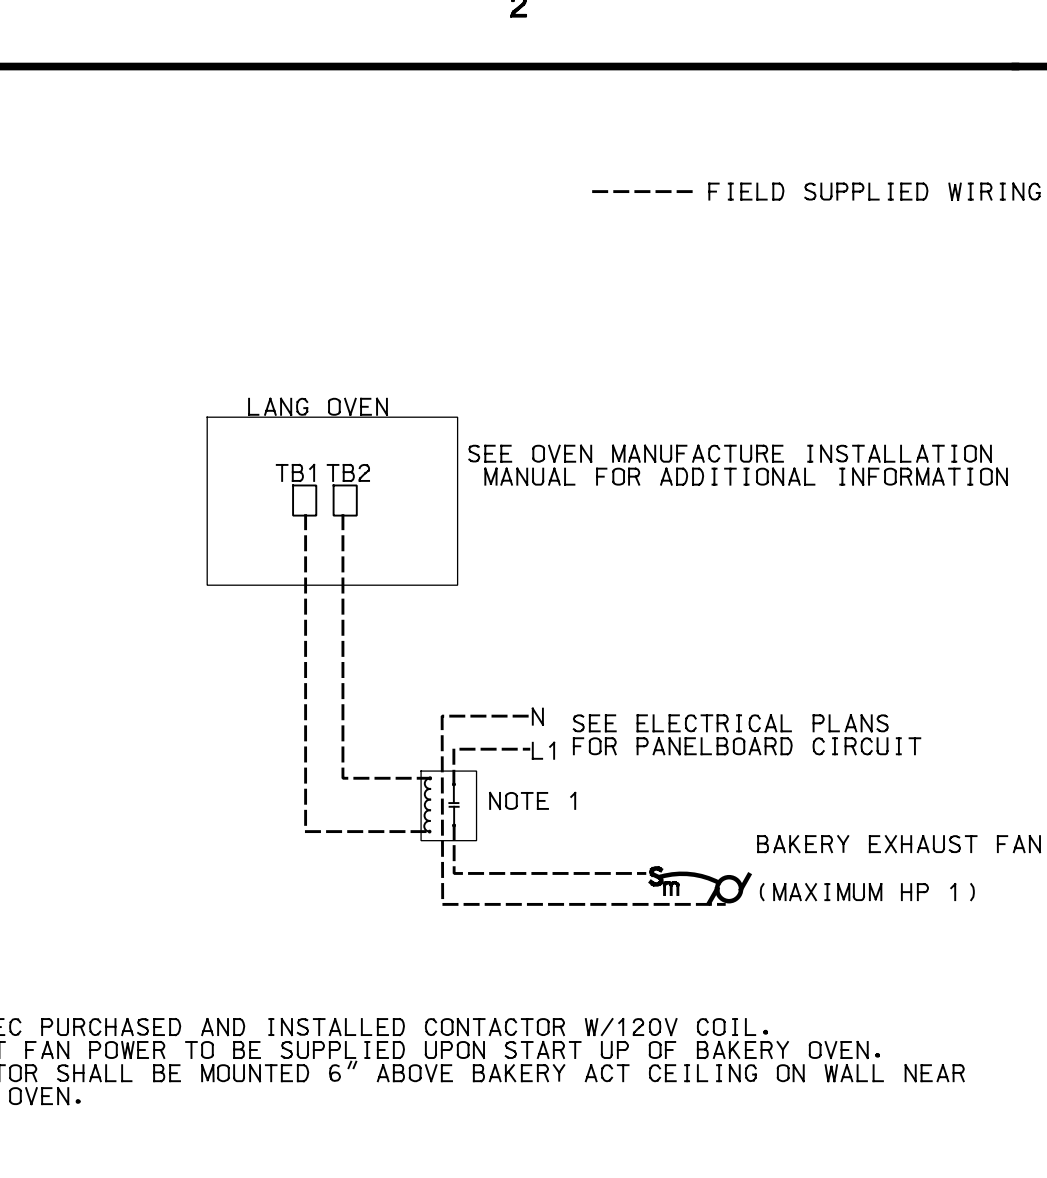


**A2**  
E502 BAKERY OVEN EXHAUST FAN CONTROL NTS

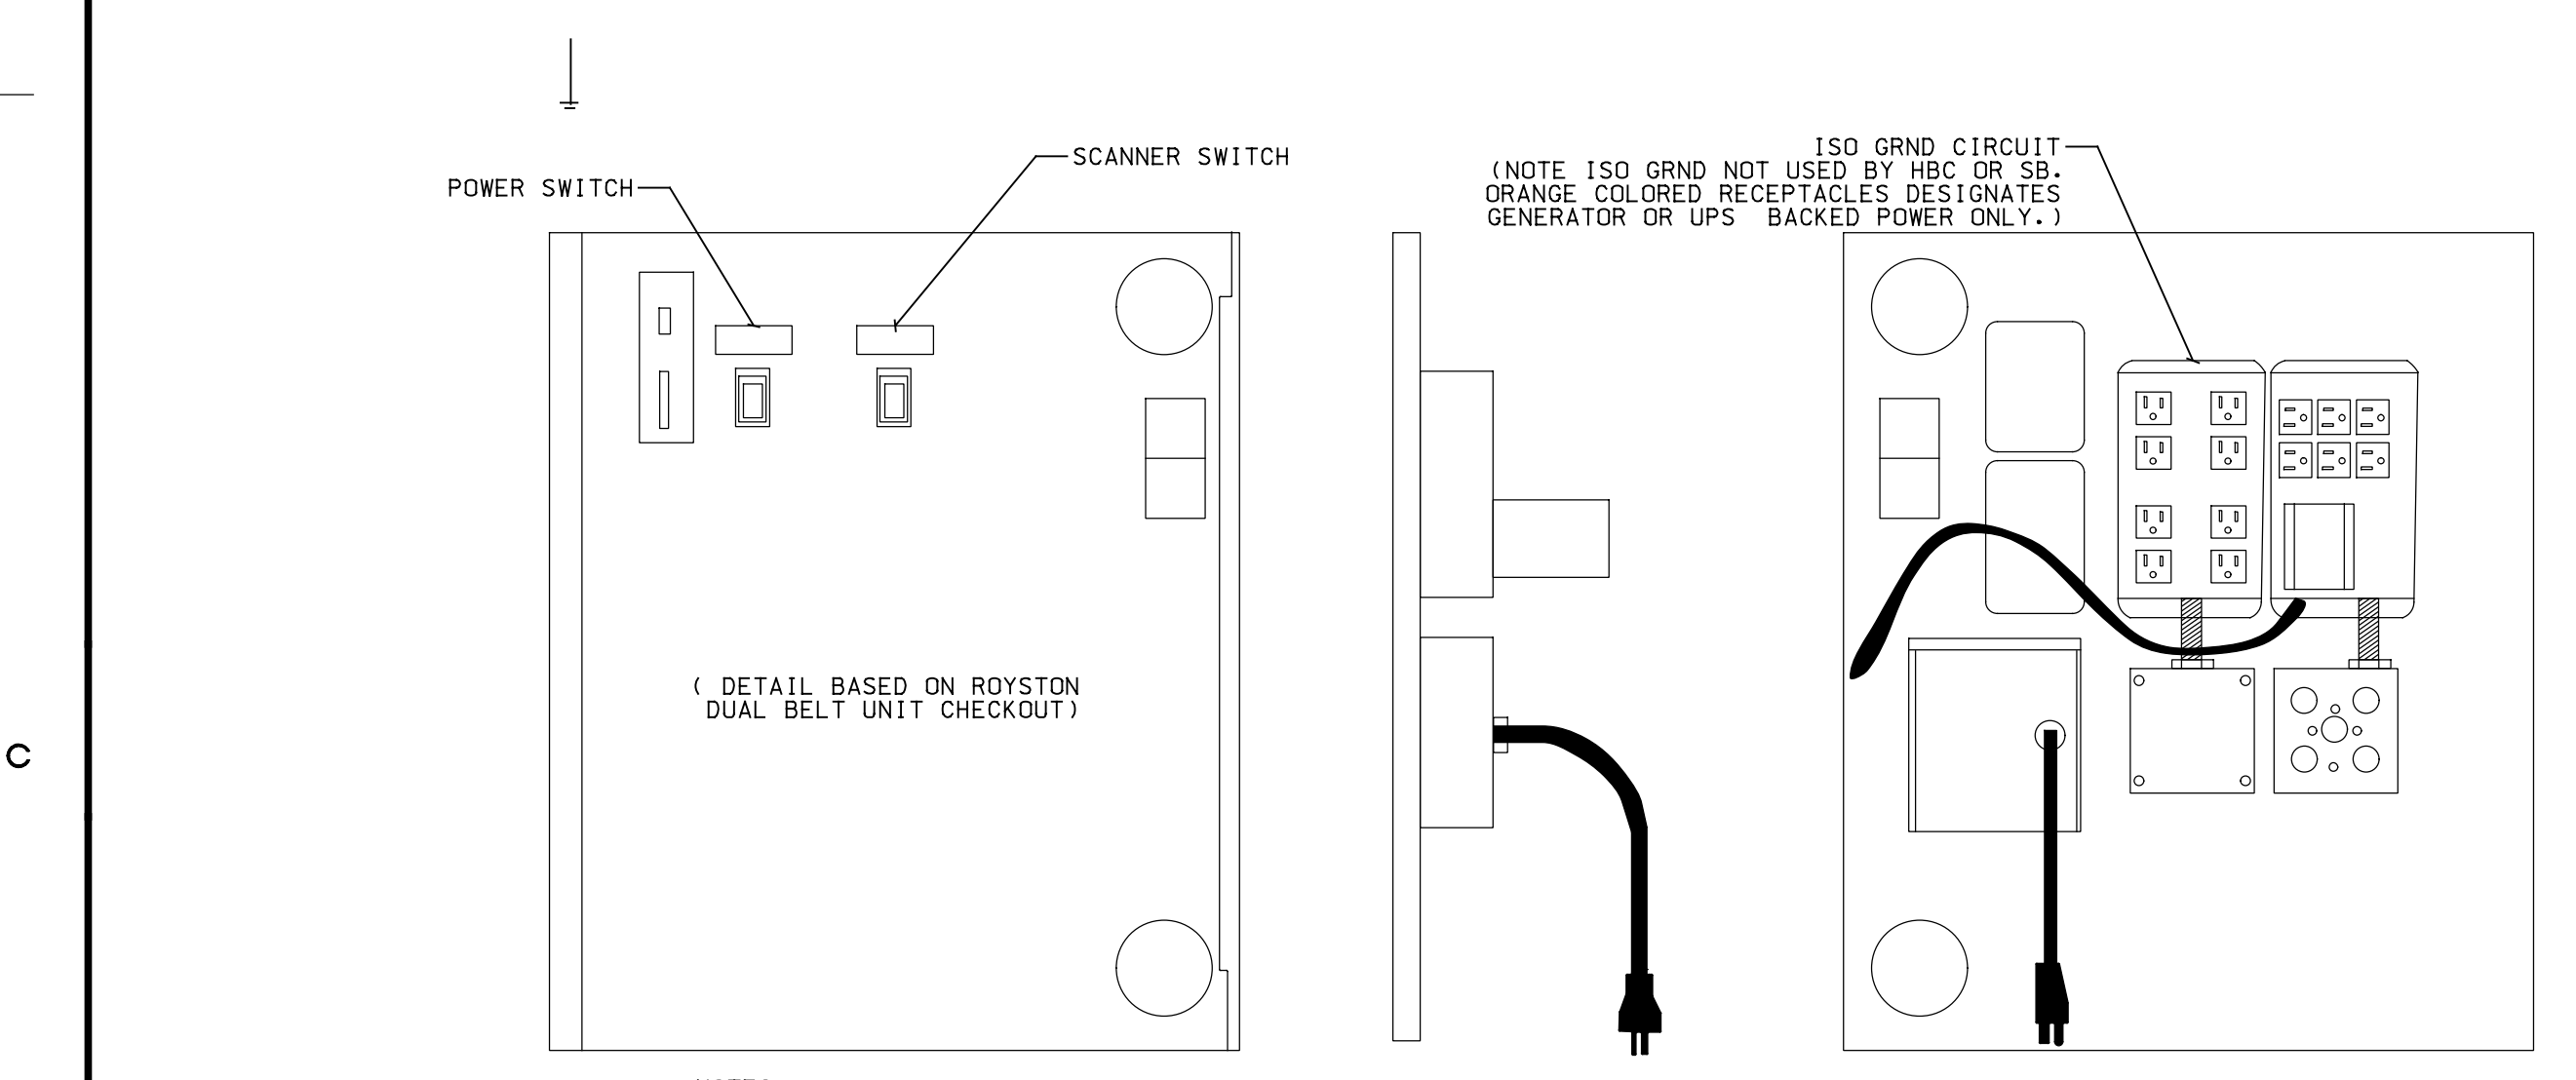


**C1**  
E502 CHECKOUT POWER PANEL NTS

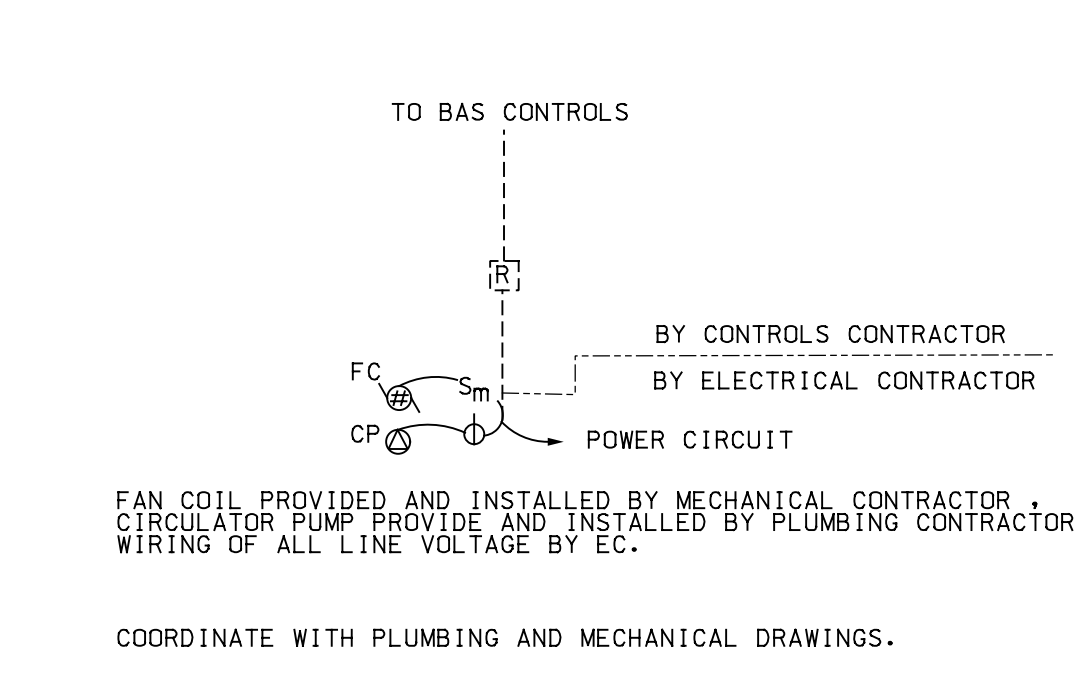


**C3**  
E502 FAN COIL AND CIRCULATOR PUMP NTS

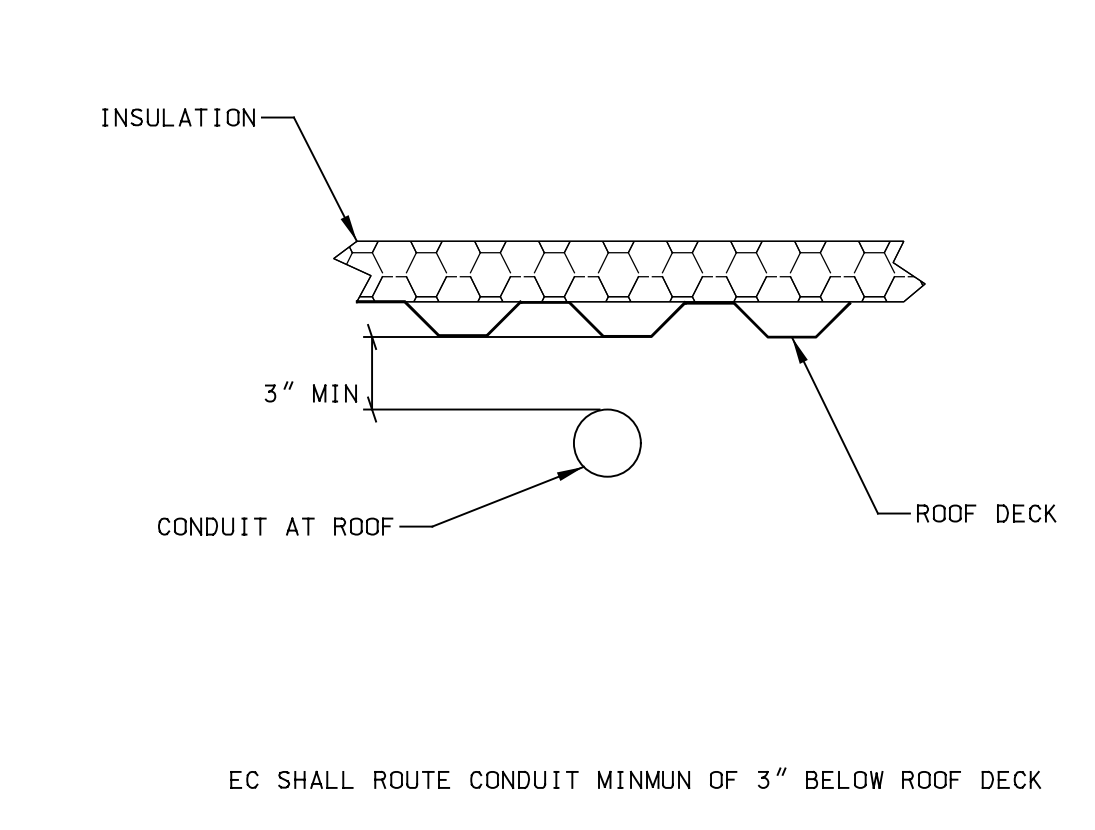


**C4**  
E502 ROOF DECK CONDUIT SPACING NTS

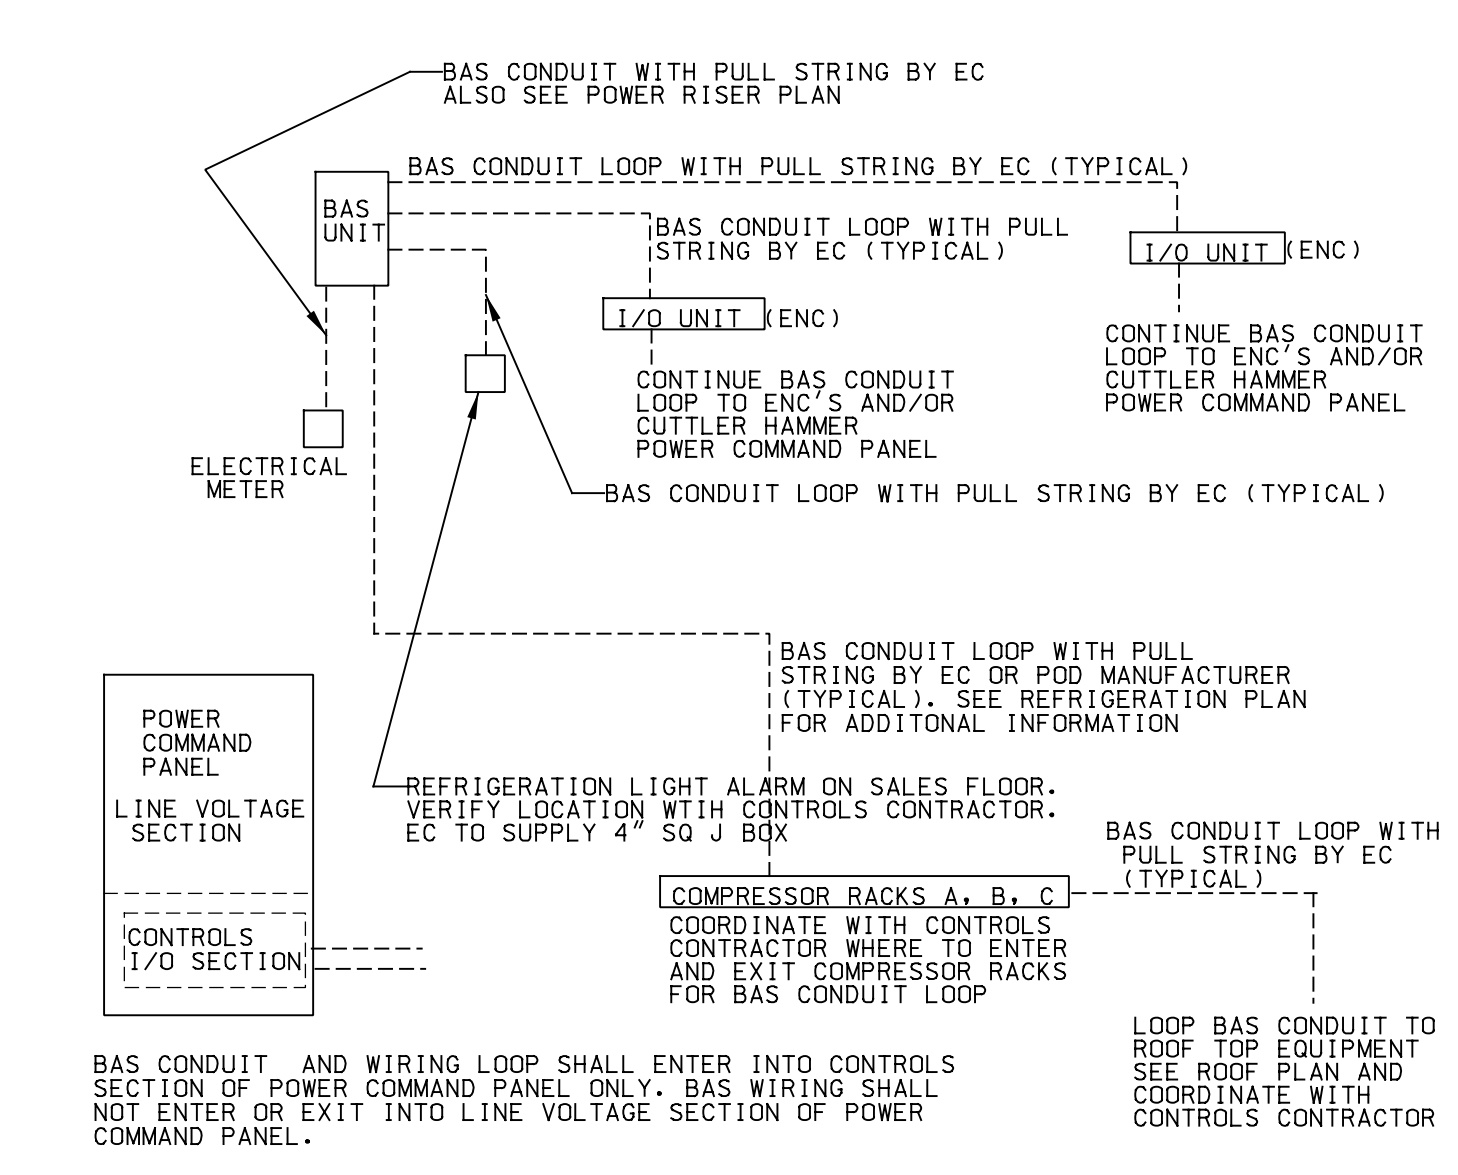


**B5**  
E502 BAS LOOP DETAIL NTS

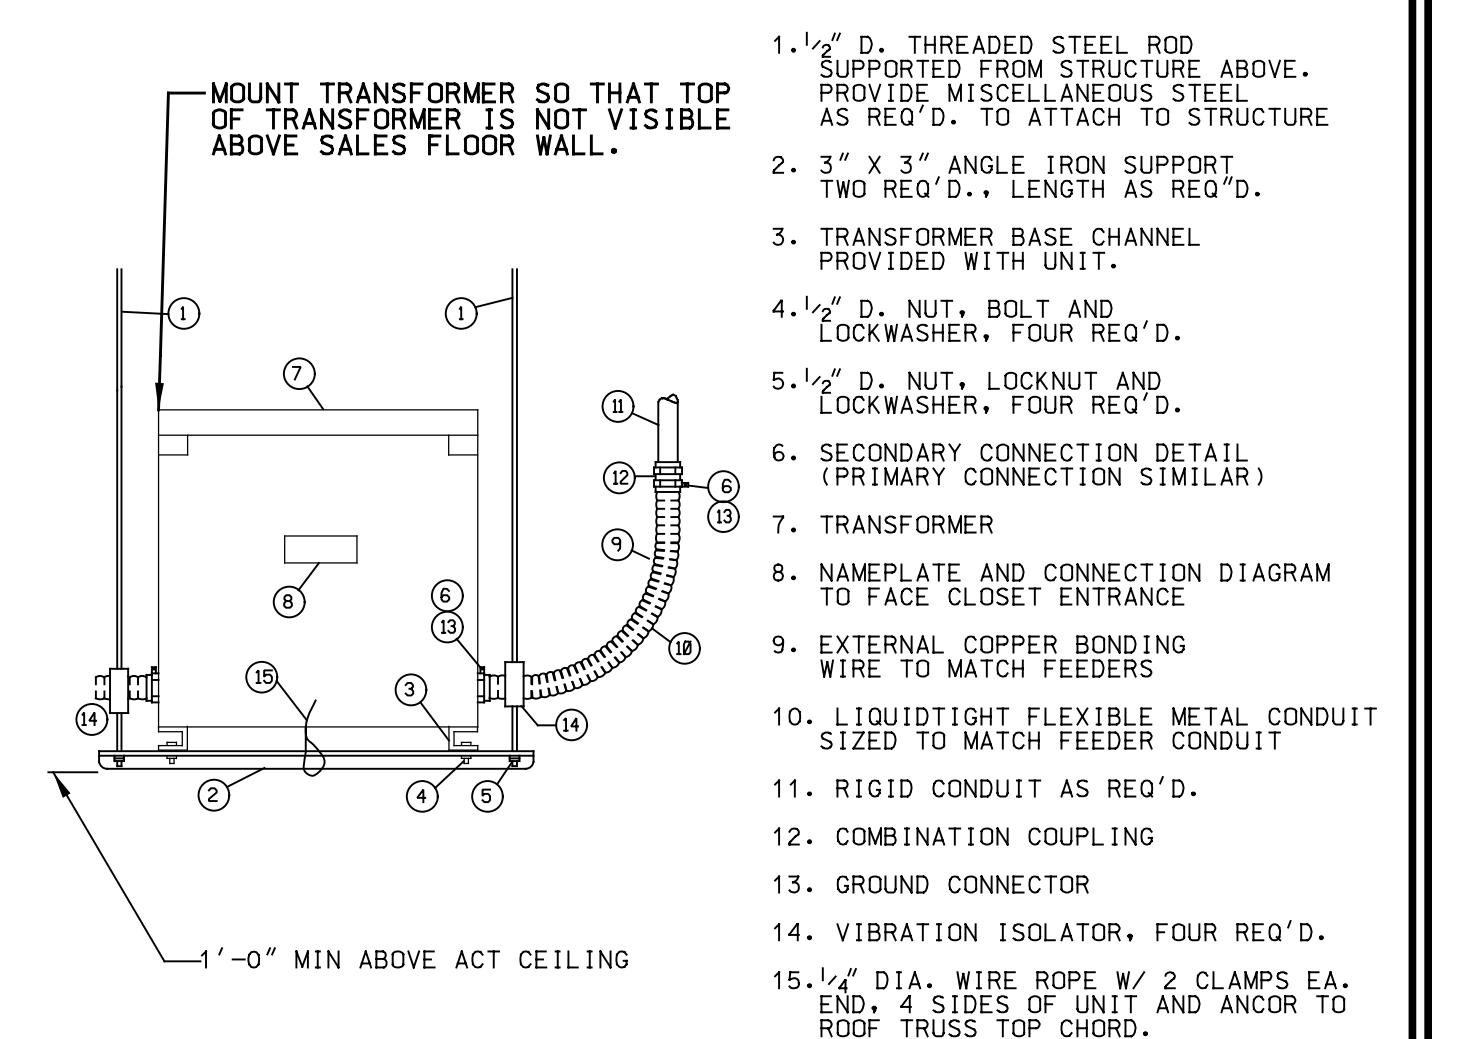


**C6**  
E502 SINGLE XFMR PLATFORM NTS

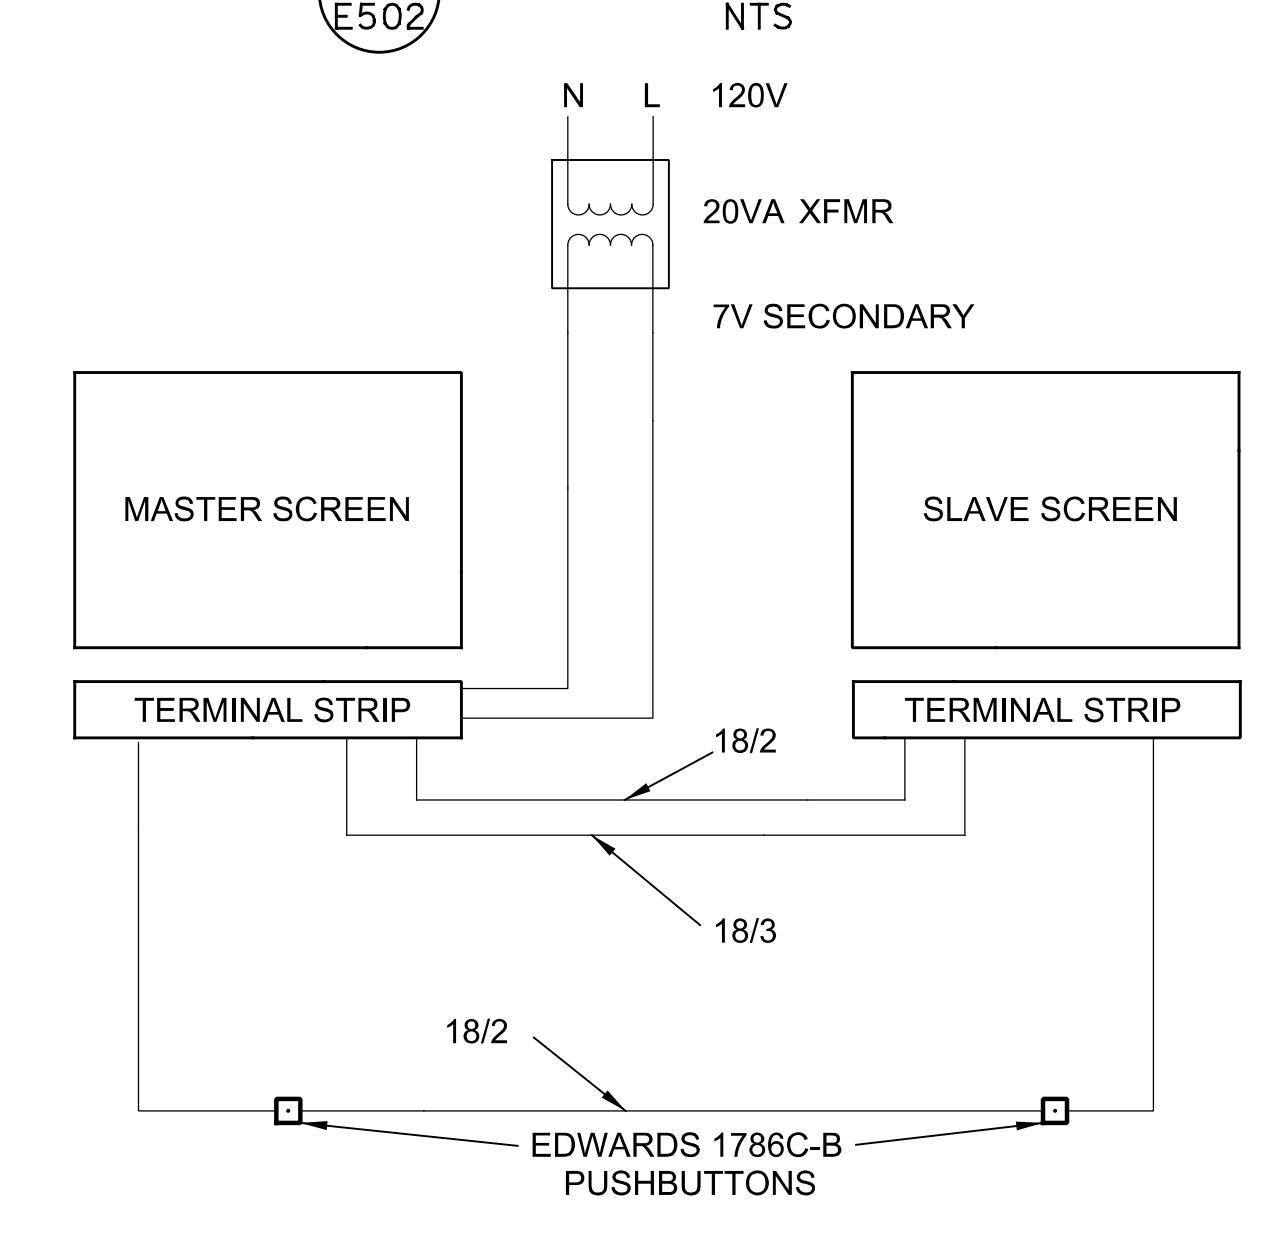


**D4**  
E502 TAKE-A-NUMBER WIRING DETAIL NTS

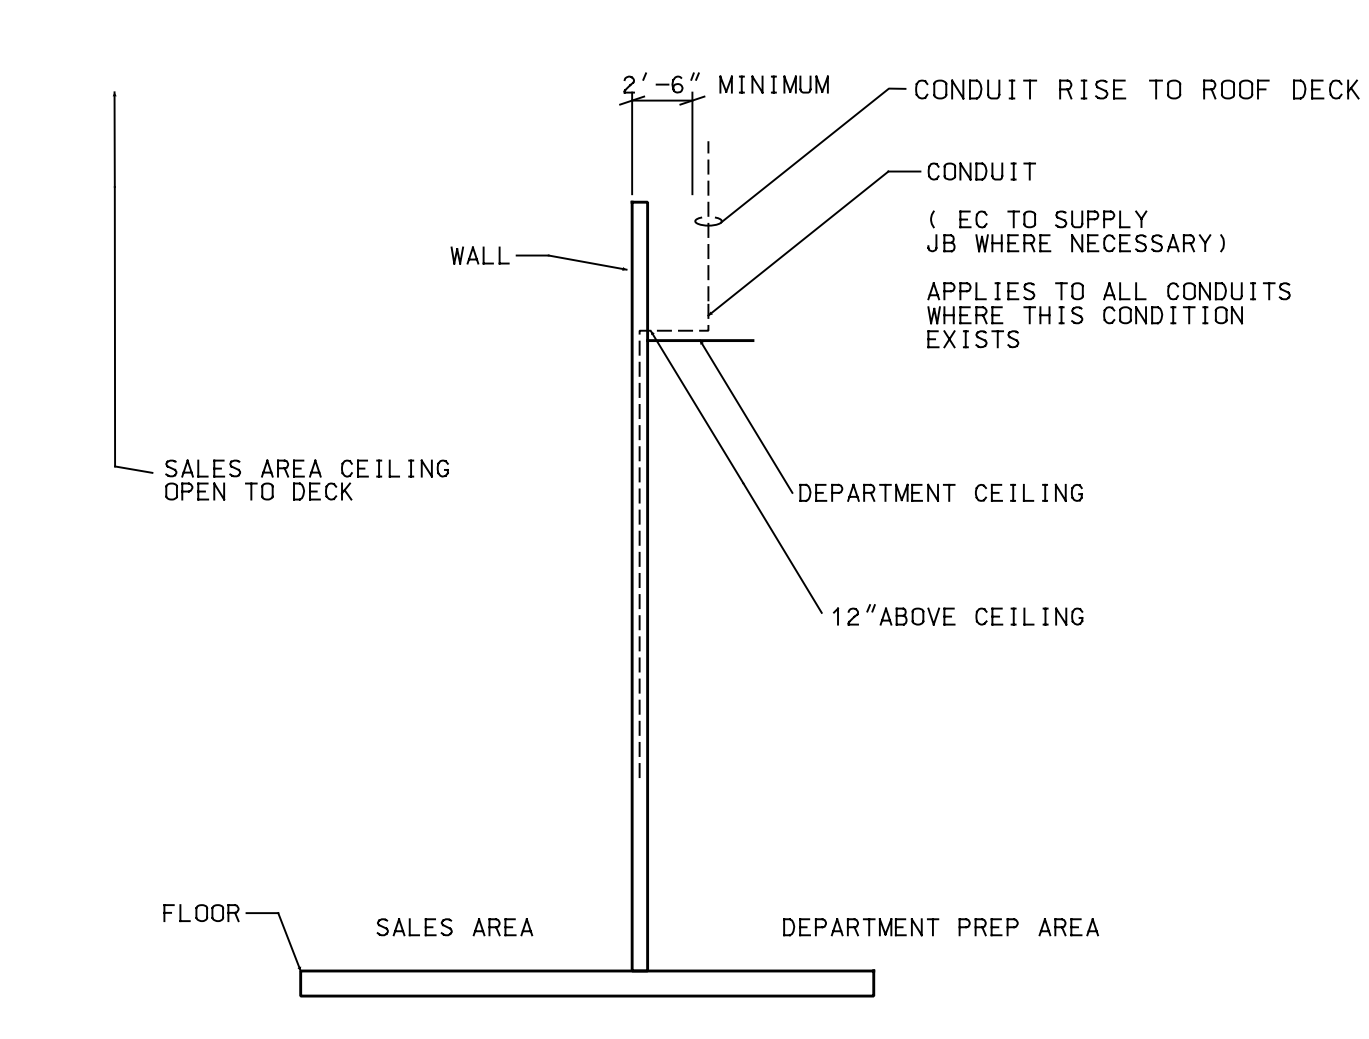

**D5**  
E502 CONDUIT WALL OFFSET NTS

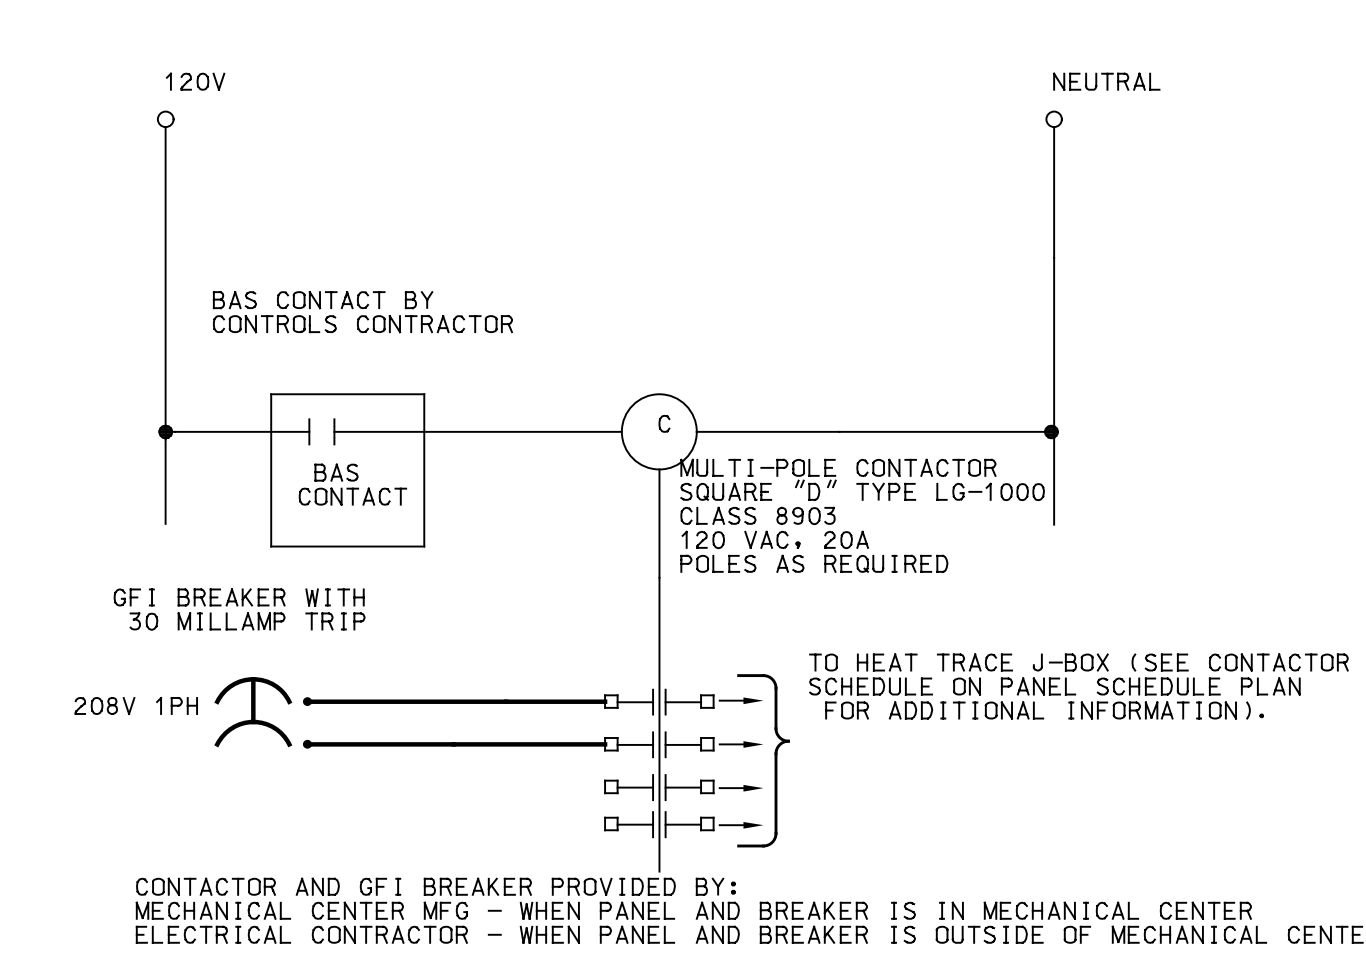

**E3**  
E502 HEAT TRACE CONTROL WIRING NTS

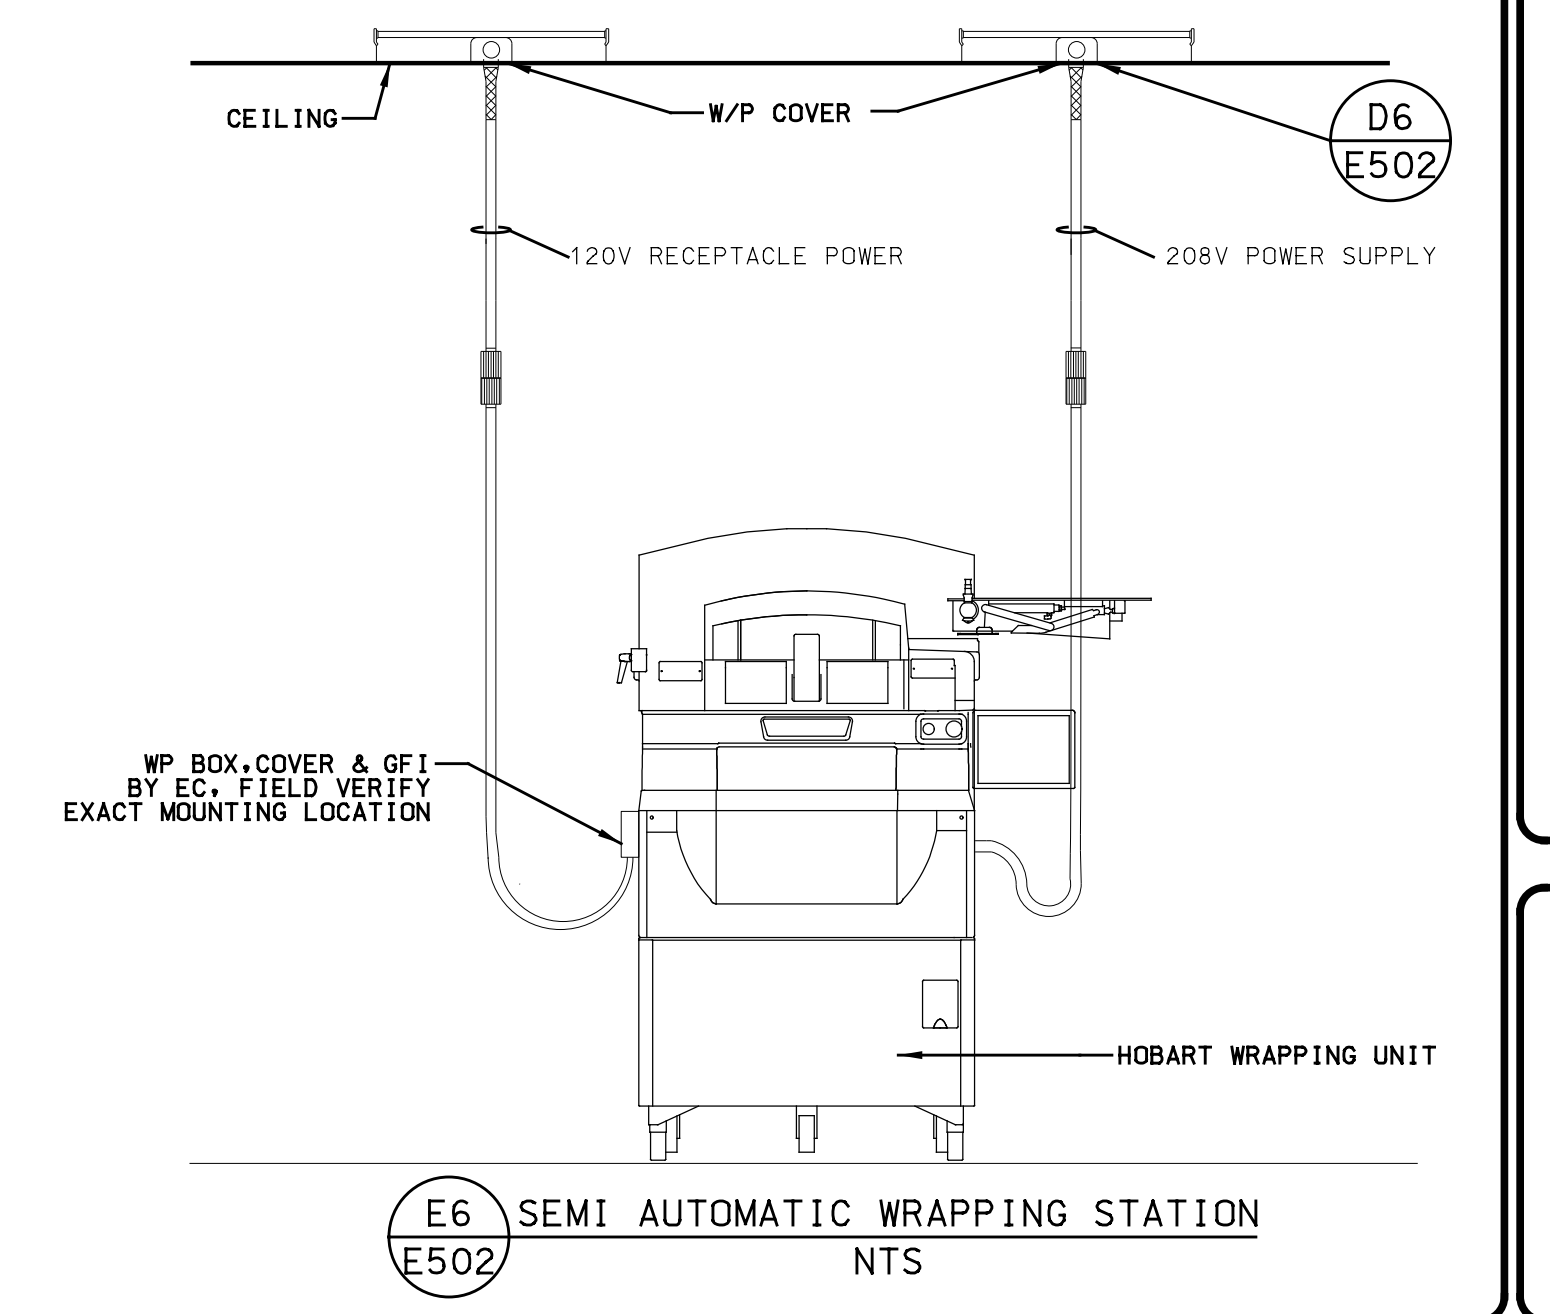

**E6**  
E502 SEMI AUTOMATIC WRAPPING STATION NTS

11/02/01 08:29 AM

REMODEL HANNAFORD SUPERMARKET & PHARMACY STORE #8351 - 295 FOREST AVENUE PORTLAND, MAINE 04101

Project Title: Hannaford Bros. Co.

Project No. 047-003-001 Rev. 04/2003-0198

Prepared By: JACOBS ENGINEERING GROUP, INC. 04-001908  
 5700 Major Boulevard, Suite 400  
 Portland, Maine 04103-1001  
 Phone: 407-803-3001 Fax: 407-803-3198

Electrical Engineer of Record: JOSEPH HARRILL, P.E. MAINE REGISTERED P.E. 12/07

Designed by: J. HARRILL Scale: NONE  
 Drawn by: J. HARRILL Date: 10/21/11  
 Checked by: L. PEREZ

Drawing No. E502  
 Project No. PPR0300  
 HBC-PORTLAND\_ME

No.	Date	Revision
2	11/19/11	ISSUED FOR CONSTRUCTION
1	10/21/11	ISSUED FOR HANNAFORD 100% REVIEW
0	09/26/11	ISSUED FOR HANNAFORD 100% REVIEW