
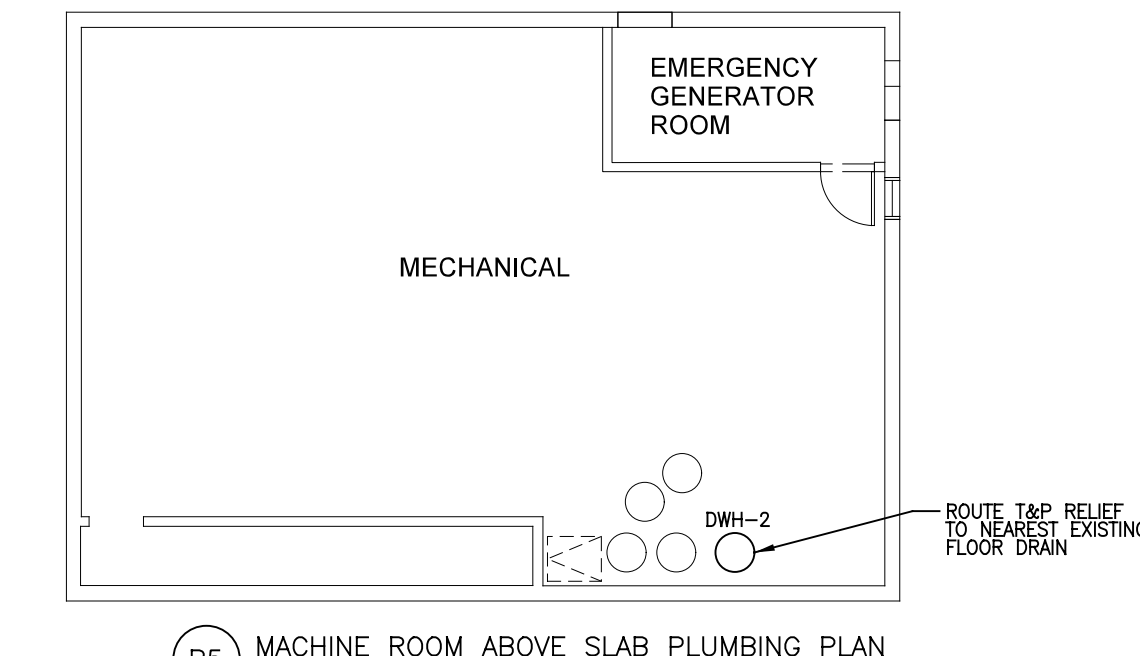


- GENERAL NOTES:**
- FOR BELOW SLAB DWV PIPING SEE P101.
 - CONNECT ALL NEW RESTROOM FIXTURES TO EXISTING PLUMBING AS NECESSARY.
- LEGEND:**
- EXISTING CONCRETE DRAIN PIPING FROM REFRIGERATION COILS
 - EXISTING VENT PIPING
 - NEW VENT PIPING
 - POINT OF CONNECTION: NEW TO EXISTING
 - (E) EXISTING
 - (R) RELOCATED
 - (N) NEW

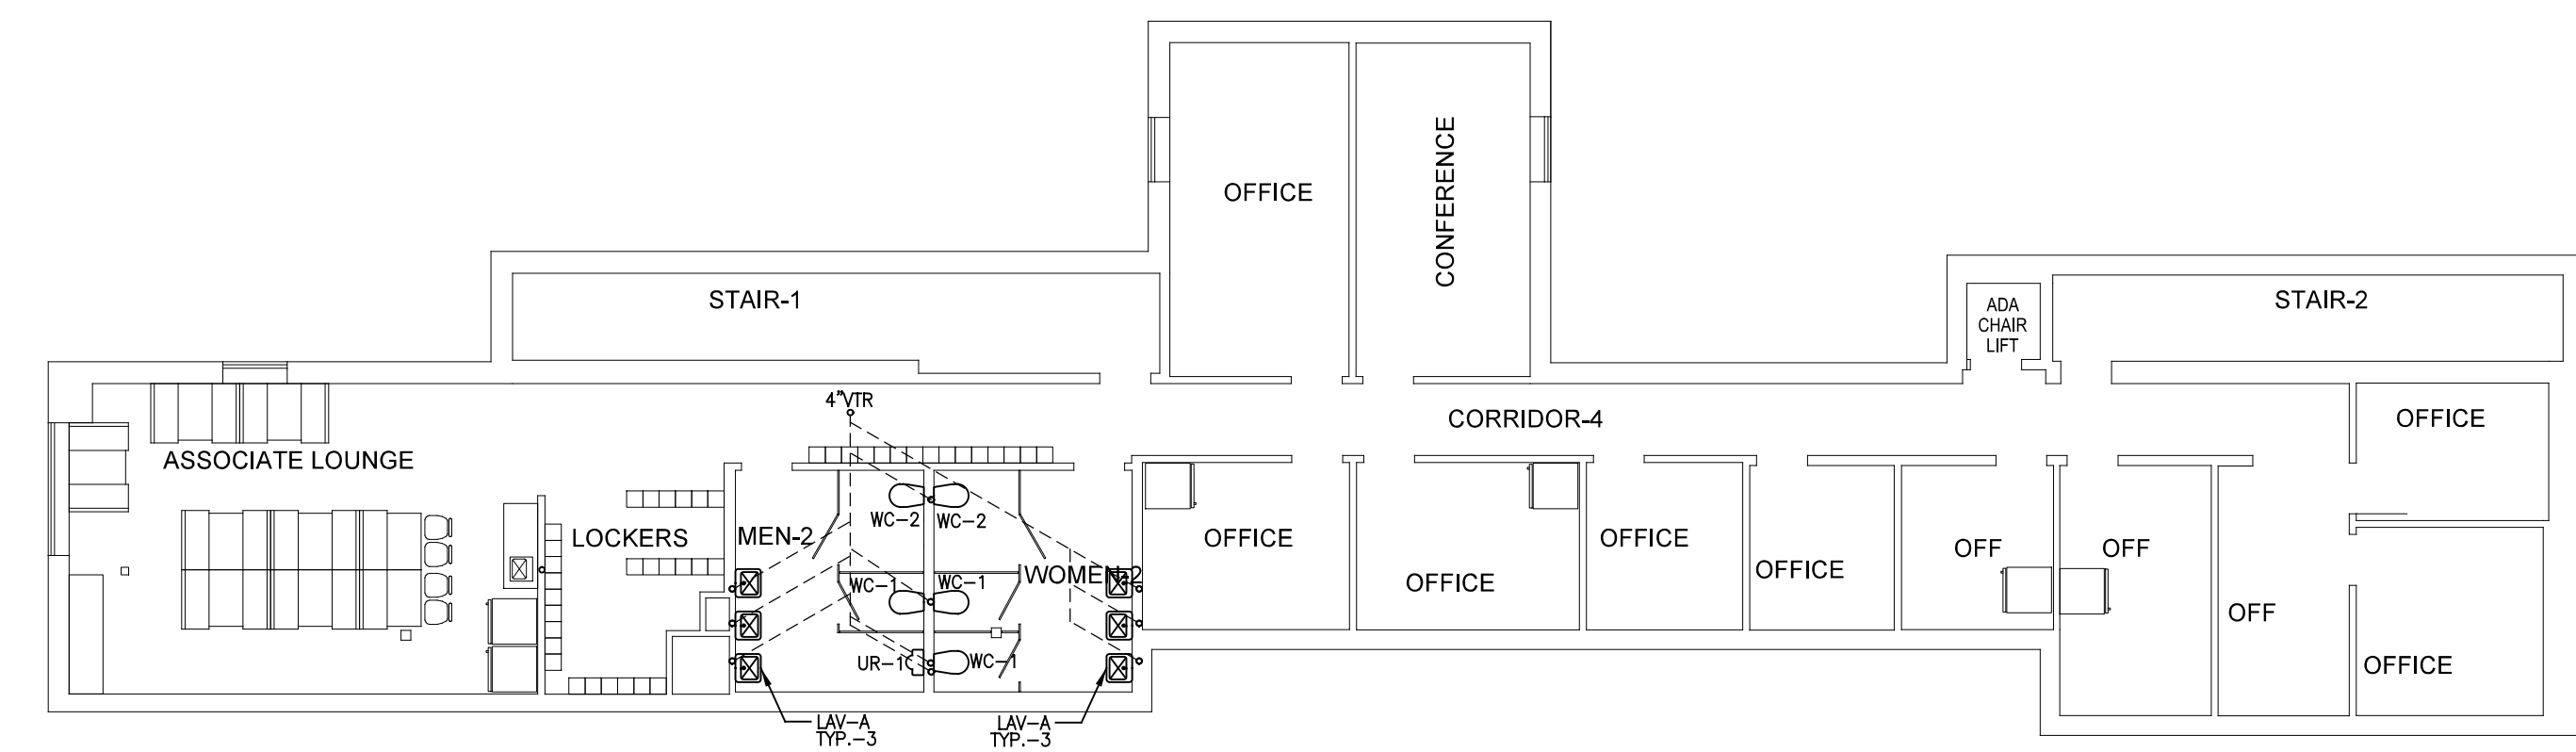

No.	Date	Revision
2	11/18/11	ISSUED FOR CONSTRUCTION
1	10/21/11	ISSUED FOR HANNAFORD 100% REVIEW
0	09/26/11	ISSUED FOR HANNAFORD 100% REVIEW

Project Title:
REMODEL HANNAFORD SUPERMARKET & PHARMACY
 STORE #8351 - 295 FOREST AVENUE
 PORTLAND, MAINE 04101

Hannaford Bros. Co.

Prepared By:
JACOBS
 JACOBS ENGINEERING GROUP, INC. 24-491108
 5700 Major Boulevard, Suite 400
 Portland, ME 04103-2001
 Phone: 407-905-2001 Fax: 407-905-2195

Mechanical Engineer of Record
 NAME: KEVIN EUGA, P.E.
 MAINE REGISTERED P.E. 12608

PLUMBING ABOVE SLAB DWV PLAN
 Scale: 3/32"=1'-0"
 Date: 10/21/11

Designed by: J. STAMPER
 Drawn by: J. STAMPER
 Checked by: K. EUGA

Drawing No.
P102
 Project No.
PRYR0300

