


JOHN CHAU
PO 6449169
1/8" = 1'-0"

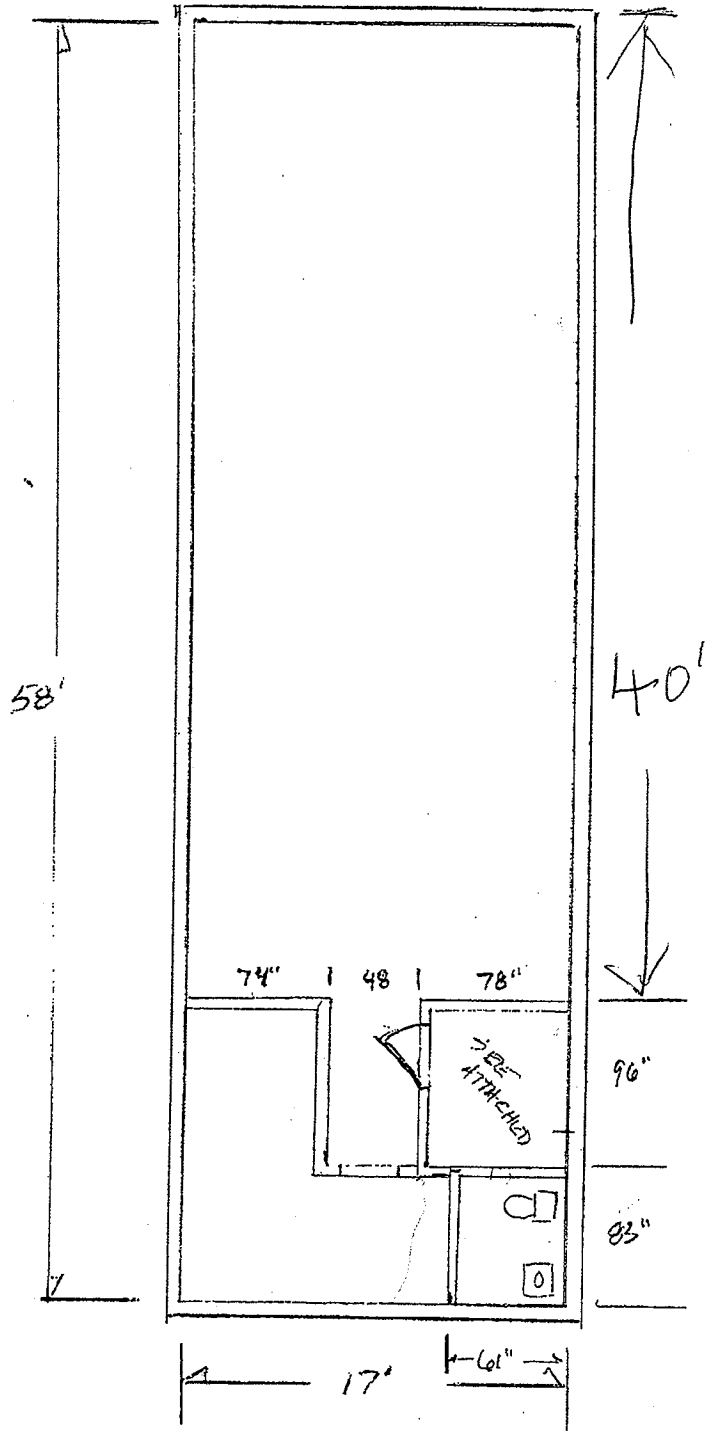

← move wall toward BACK of Building 5 Feet

extend front wall of Bathroom 2' Feet FOR HANDI-CAP REQUIREMENT

existing FLOOR PLAN

see page 2