

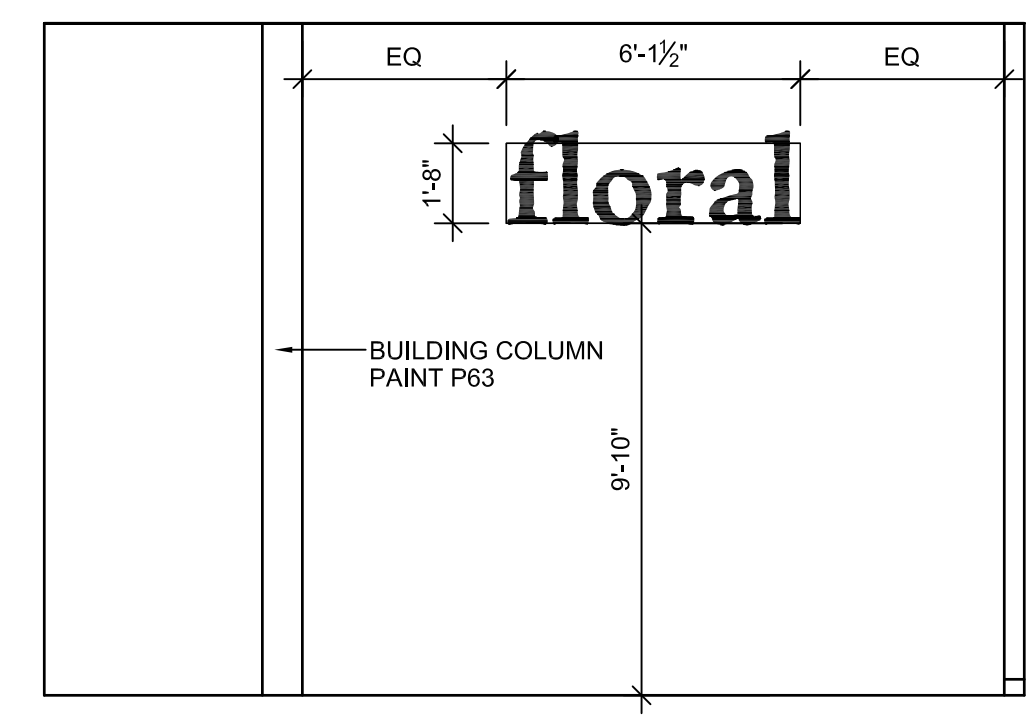
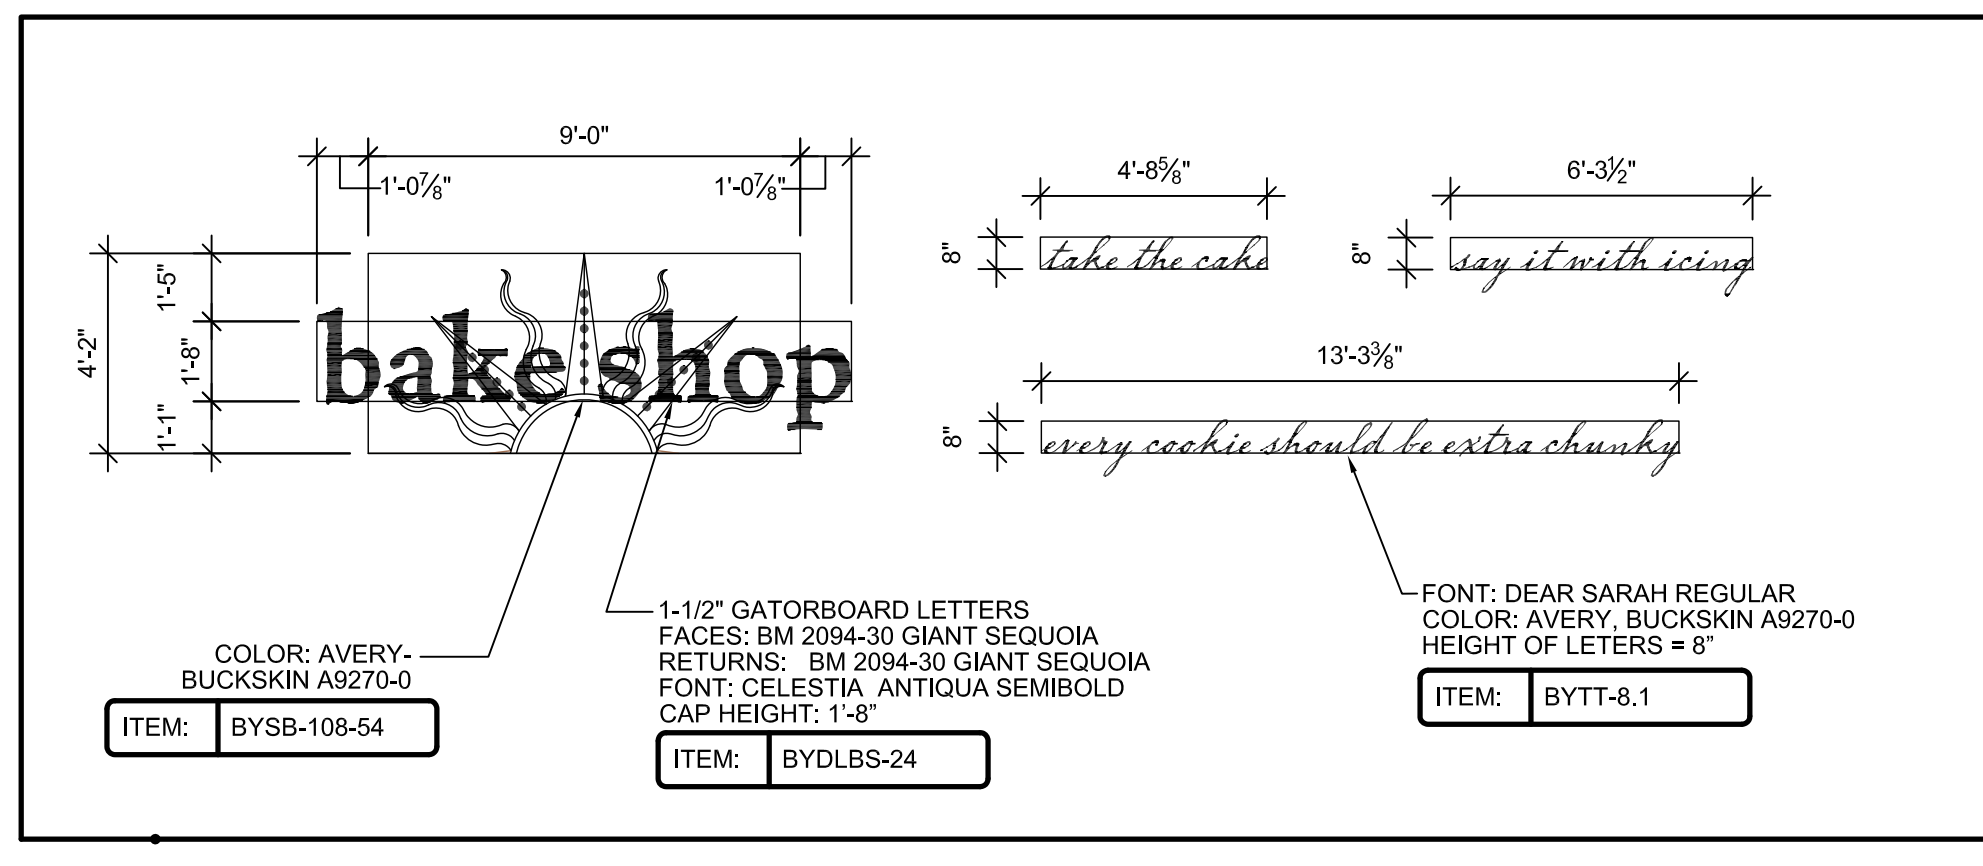



**A** BAKERY  
 $\frac{1}{2}'' = 1'-0''$

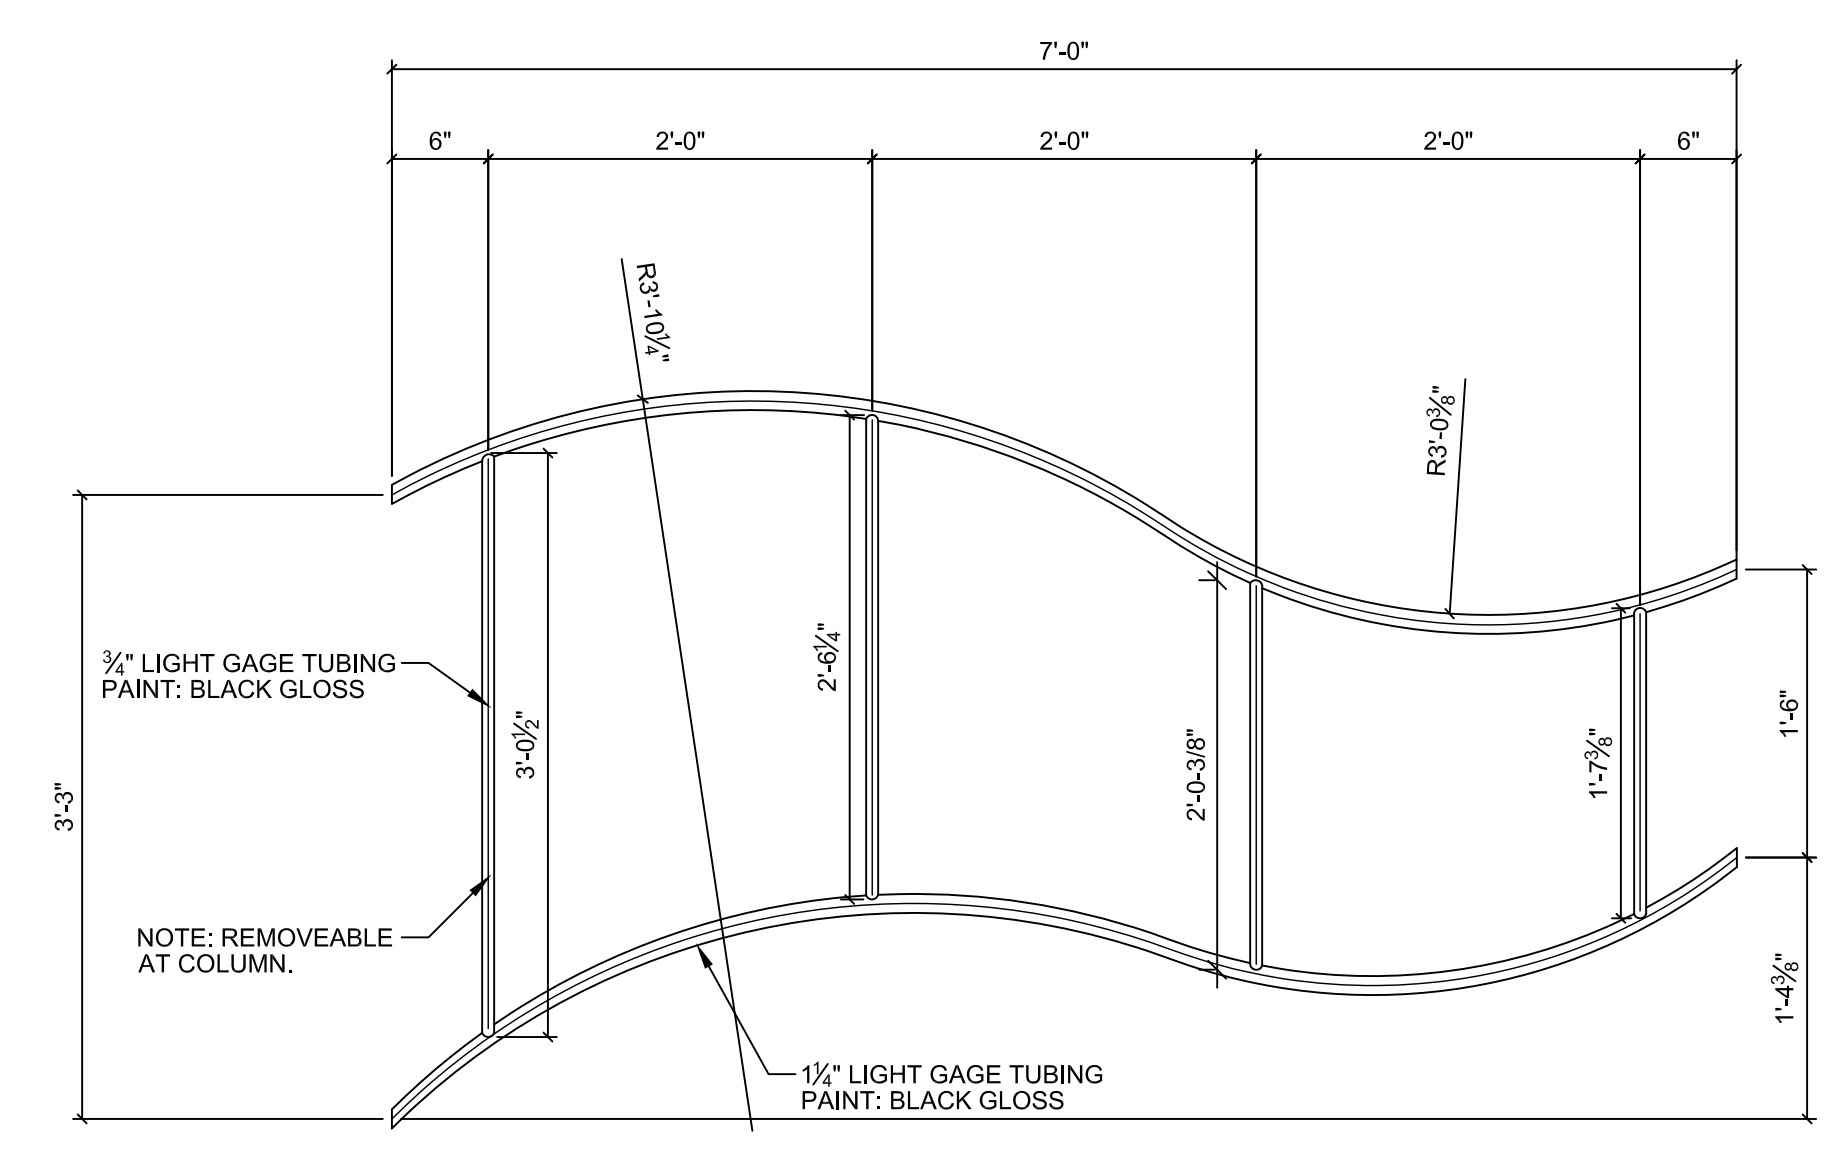

**B** FLORAL  
 $\frac{1}{2}'' = 1'-0''$

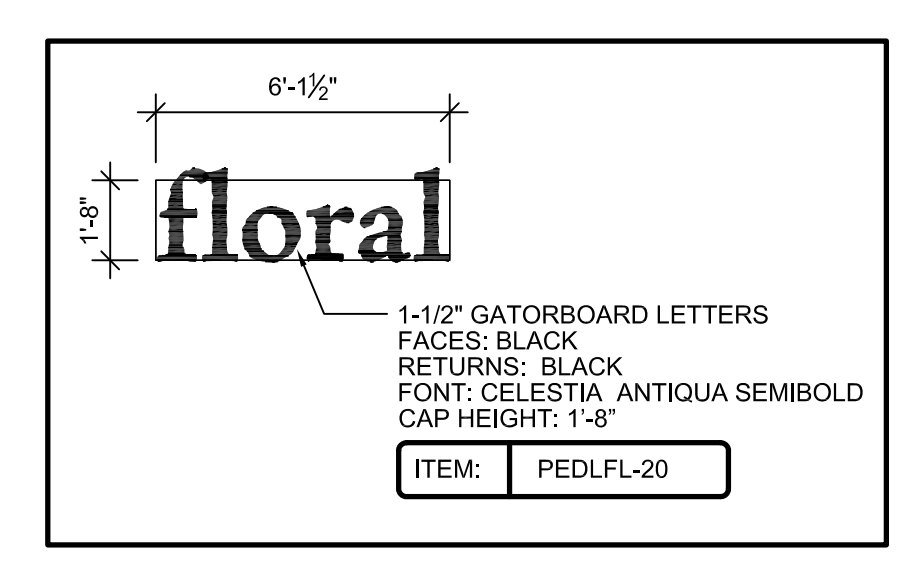

**1** 7\" FLORAL TRELLIS  
 $\frac{1}{2}'' = 1'-0''$

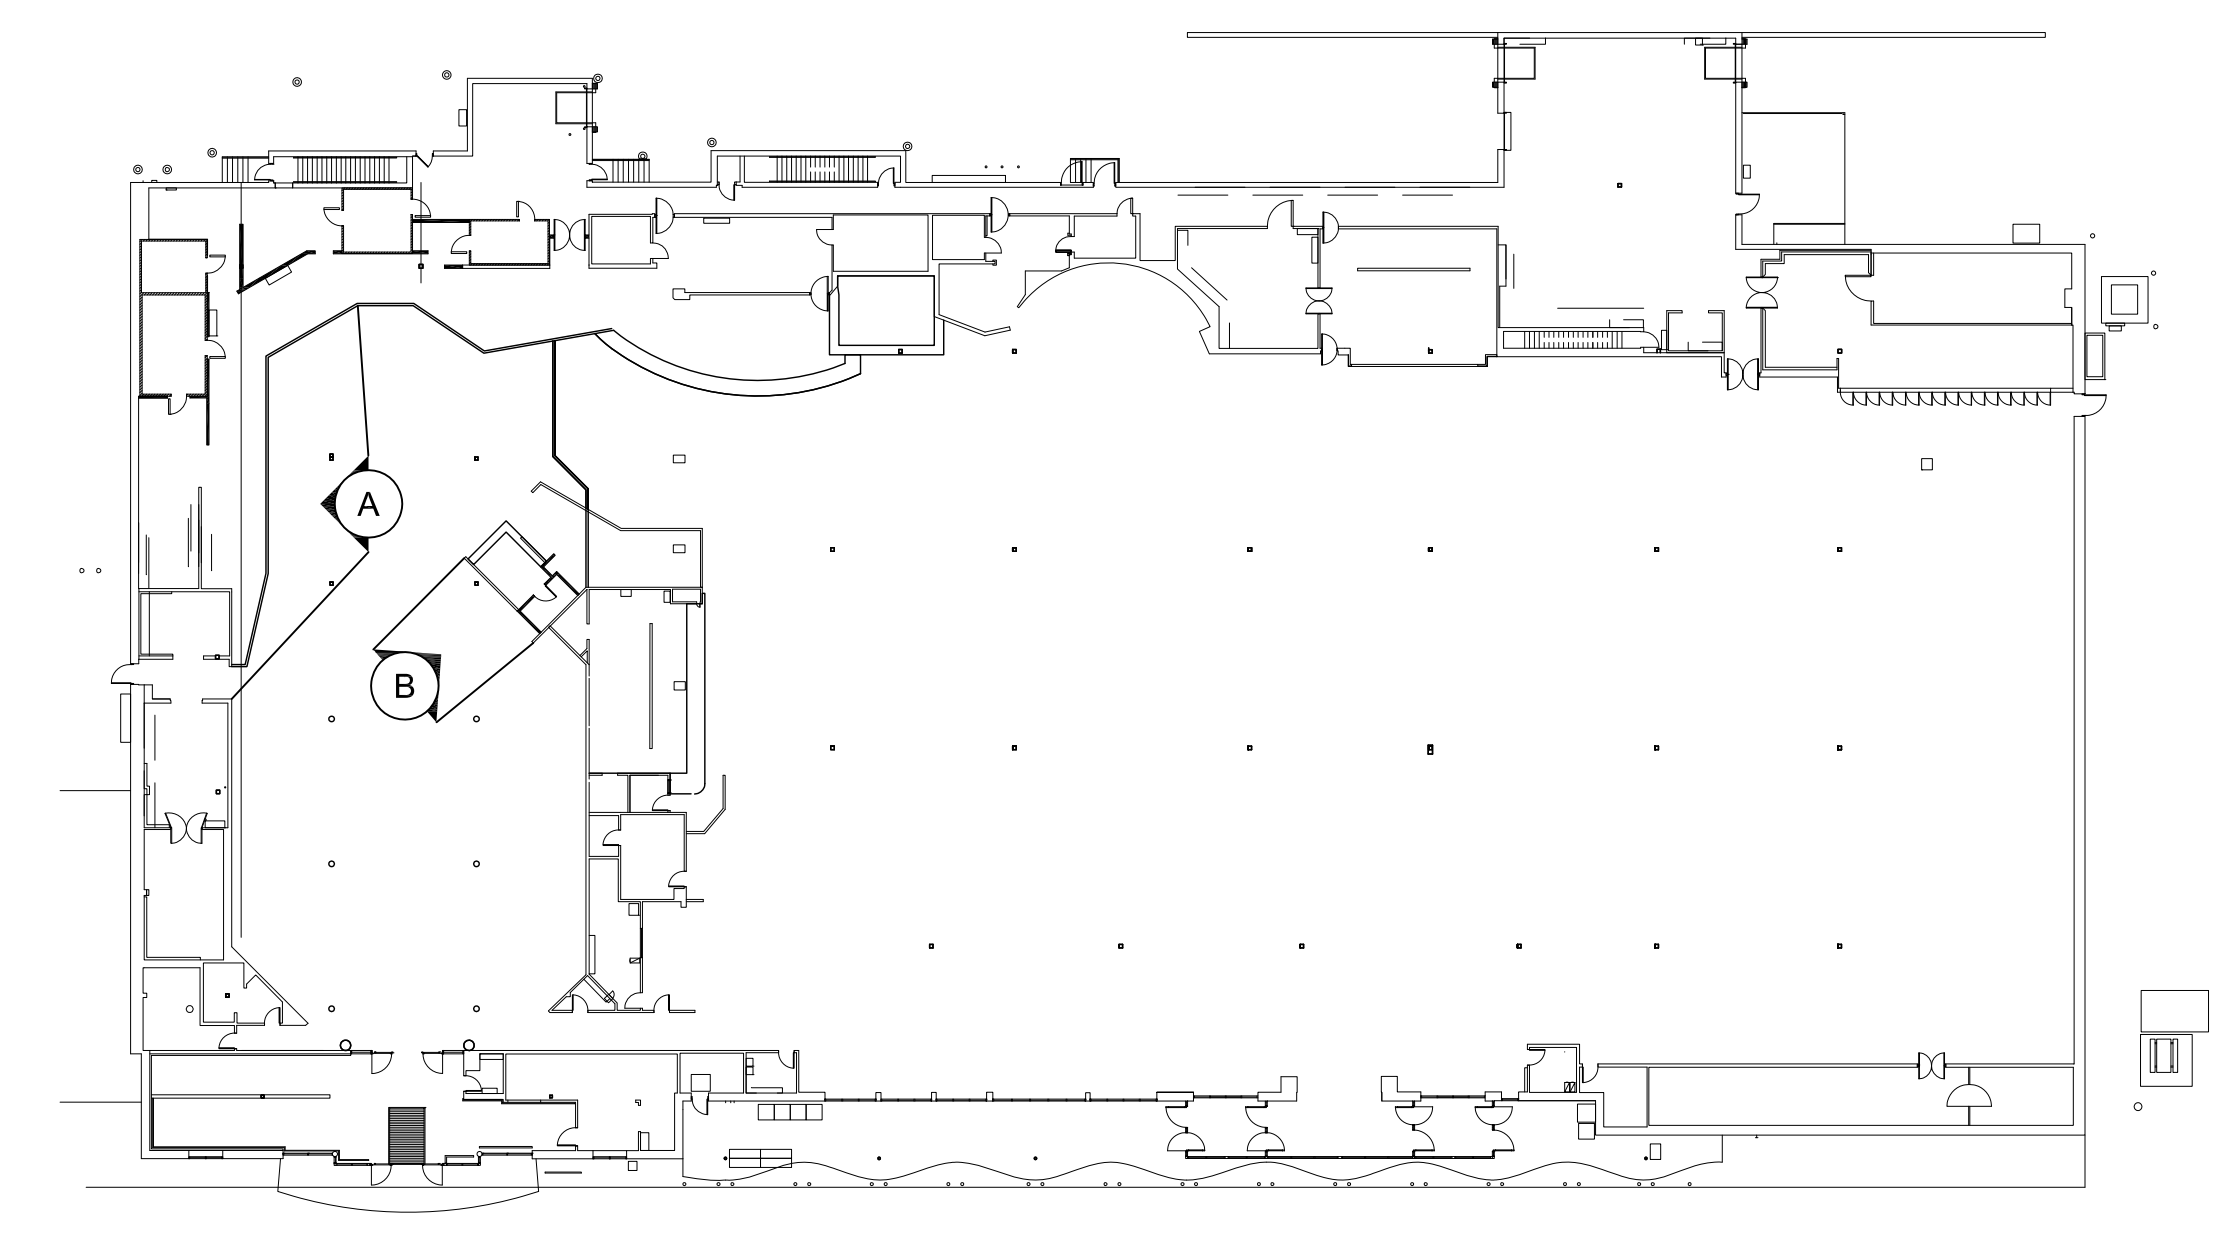

**1** KEY PLAN  
 N.T.S.

NO.	BY	DATE	REVISIONS

NO.	BY	DATE	REVISIONS
1	JET	06.19.15	ISSUE FOR CONSTRUCTION

Sheet Title	<b>DECOR PLAN</b>
Scale	AS SHOWN Design
Date	06.19.15 Drawn
	JET
	EED

HANNAFORD STORE #8341 295 FOREST AVE.  
 PORTLAND, ME  
 LIMITED USE NOTE  
 © 2015 Delikat America Shared Services LLC