


MATERIAL FINISH SCHEDULE

PAINT	TAG	MANUFACTURE'S COLOR AND NUMBER	REMARKS
	P201	SW 6379 JERSEY CREAM	GENERAL
WALL FINISHES			
	WC200	MARTLITE - P 140 IVORY	PROVIDE MATCHING ACCESSORIES: M370 EDGE, JOINT COVERS, INSIDE/OUTSIDE CORNERS
	WB200	ARMSTRONG 60 : COLOR JET BLACK	4" VINYL BASE
	WT208	HONEY	ACCENT - 6X24 HORIZONTAL STACKED BOND DESIGN - RESTROOM AND DELI FIELD COLOR BY TRINITY TILE CITY-PLANK SERIES
	WT209	WHITE BIRCH	RESTROOM FIELD - 6X24 HORIZONTAL STACKED BOND DESIGN - BY TRINITY TILE CITY PLANK SERIES
	TG200	MAPEI #06 HARVEST	RESTROOM FLOOR, RESTROOM
CEILING FINISHES			
	CF1	ARMSTRONG 1830 FINE FISSURED: COLOR CREAM	ACT 2X4 - SEE GENERAL NOTES ON DRAWING A103
	CF2	ARMSTRONG 1830 FINE FISSURED: COLOR WHITE	ACT 2X4 - SEE GENERAL NOTES ON DRAWING A103

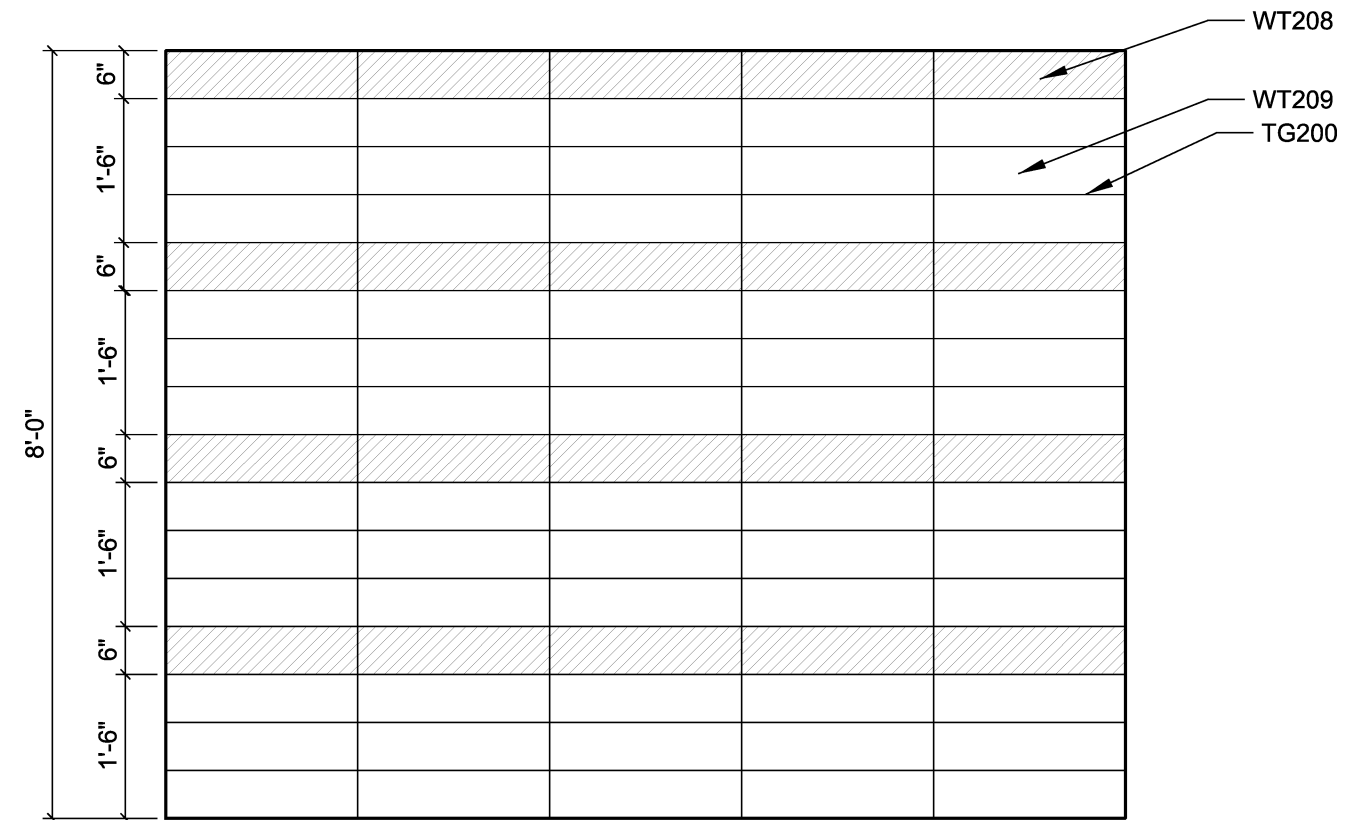

HORIZONTAL STACKED BOND DESIGN

1 RESTROOM TILE PATTERN
1/2" = 1'-0"



NO	REVISIONS	DATE	BY
0	ISSUED FOR REVIEW	11-10-16	MJW
0	ISSUED FOR CONSTRUCTION	11-14-16	MJW

HARRIMAN
© 2016
Project No. 16166

Auburn, ME 207.784.5100
Portland, ME 207.775.0053
Portsmouth, NH 603.626.1242
Boston, MA 617.426.5050

DWG TITLE: **TILE PATTERN & FINISH SCHEDULE**
LOCATION: **PRODUCE COOLER AND RESTROOMS
PORTLAND, ME**

SCALE 1/2" = 1'-0"
DRAWN MJW
DATE: 11-14-2016
DRAWING NO. **A206**
Store No. 8351