



B4 WALL TYPE
3/4" = 1'-0"

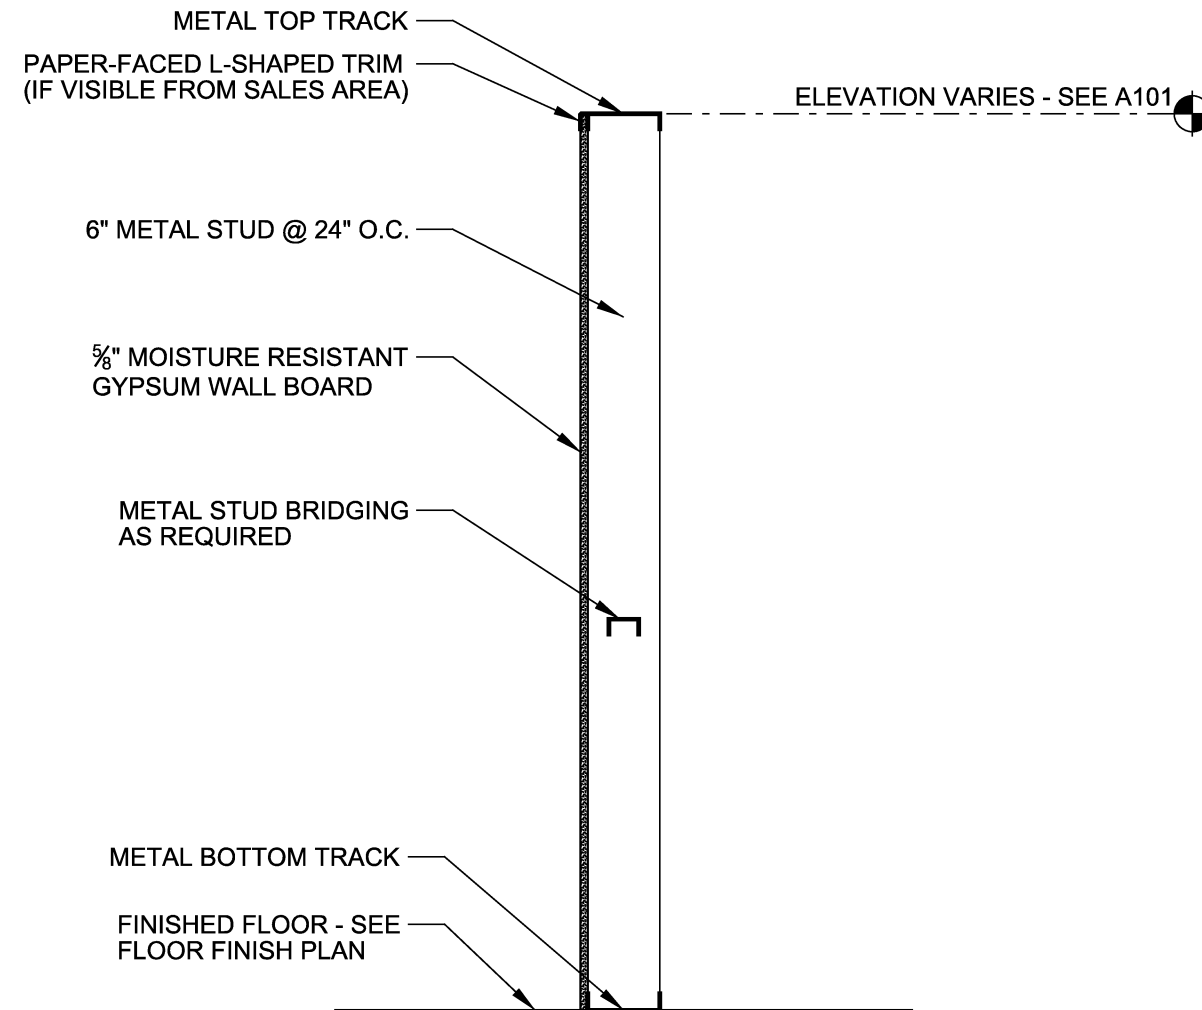

B5 WALL TYPE - MR GYPSUM E.S.
3/4" = 1'-0"

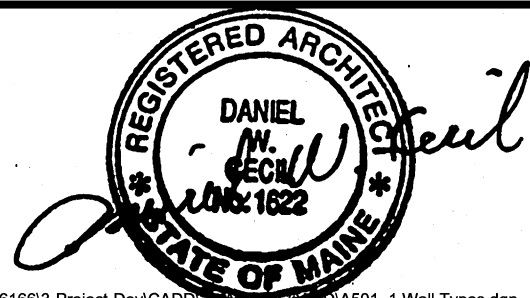

NO	REVISIONS	DATE	BY
0	ISSUED FOR REVIEW	11-10-16	MJW
0	ISSUED FOR CONSTRUCTION	11-14-16	MJW

HARRIMAN
© 2016
Project No. 16166

Auburn, ME
207.784.5100
Portland, ME
207.775.0053
Portsmouth, NH
603.626.1242
Boston, MA
617.426.5050

DWG TITLE: **WALL TYPES**
LOCATION: **PRODUCE COOLER AND RESTROOMS
PORTLAND, ME**

SCALE 3/4" = 1'-0"
DRAWN MJW
DATE: 11-14-2016
DRAWING NO.
A501.1
Store No. 8351