


**GENERAL NOTES:**

- A. USE MOISTURE RESISTANT GYPSUM WALLBOARD AT FRP PANELS AND AT CERAMIC TILE ABOVE 4'-0"
- B. REFER TO CEILING PLAN, FLOOR FINISH PLAN, INTERIOR ELEVATIONS AND DECOR FINISH NOTES, FOR FINISHES IN THESE AREAS
- C. ALL PENETRATIONS IN GYPSUM WALL BOARD ABOVE THE CEILING ARE TO BE SEALED TIGHT

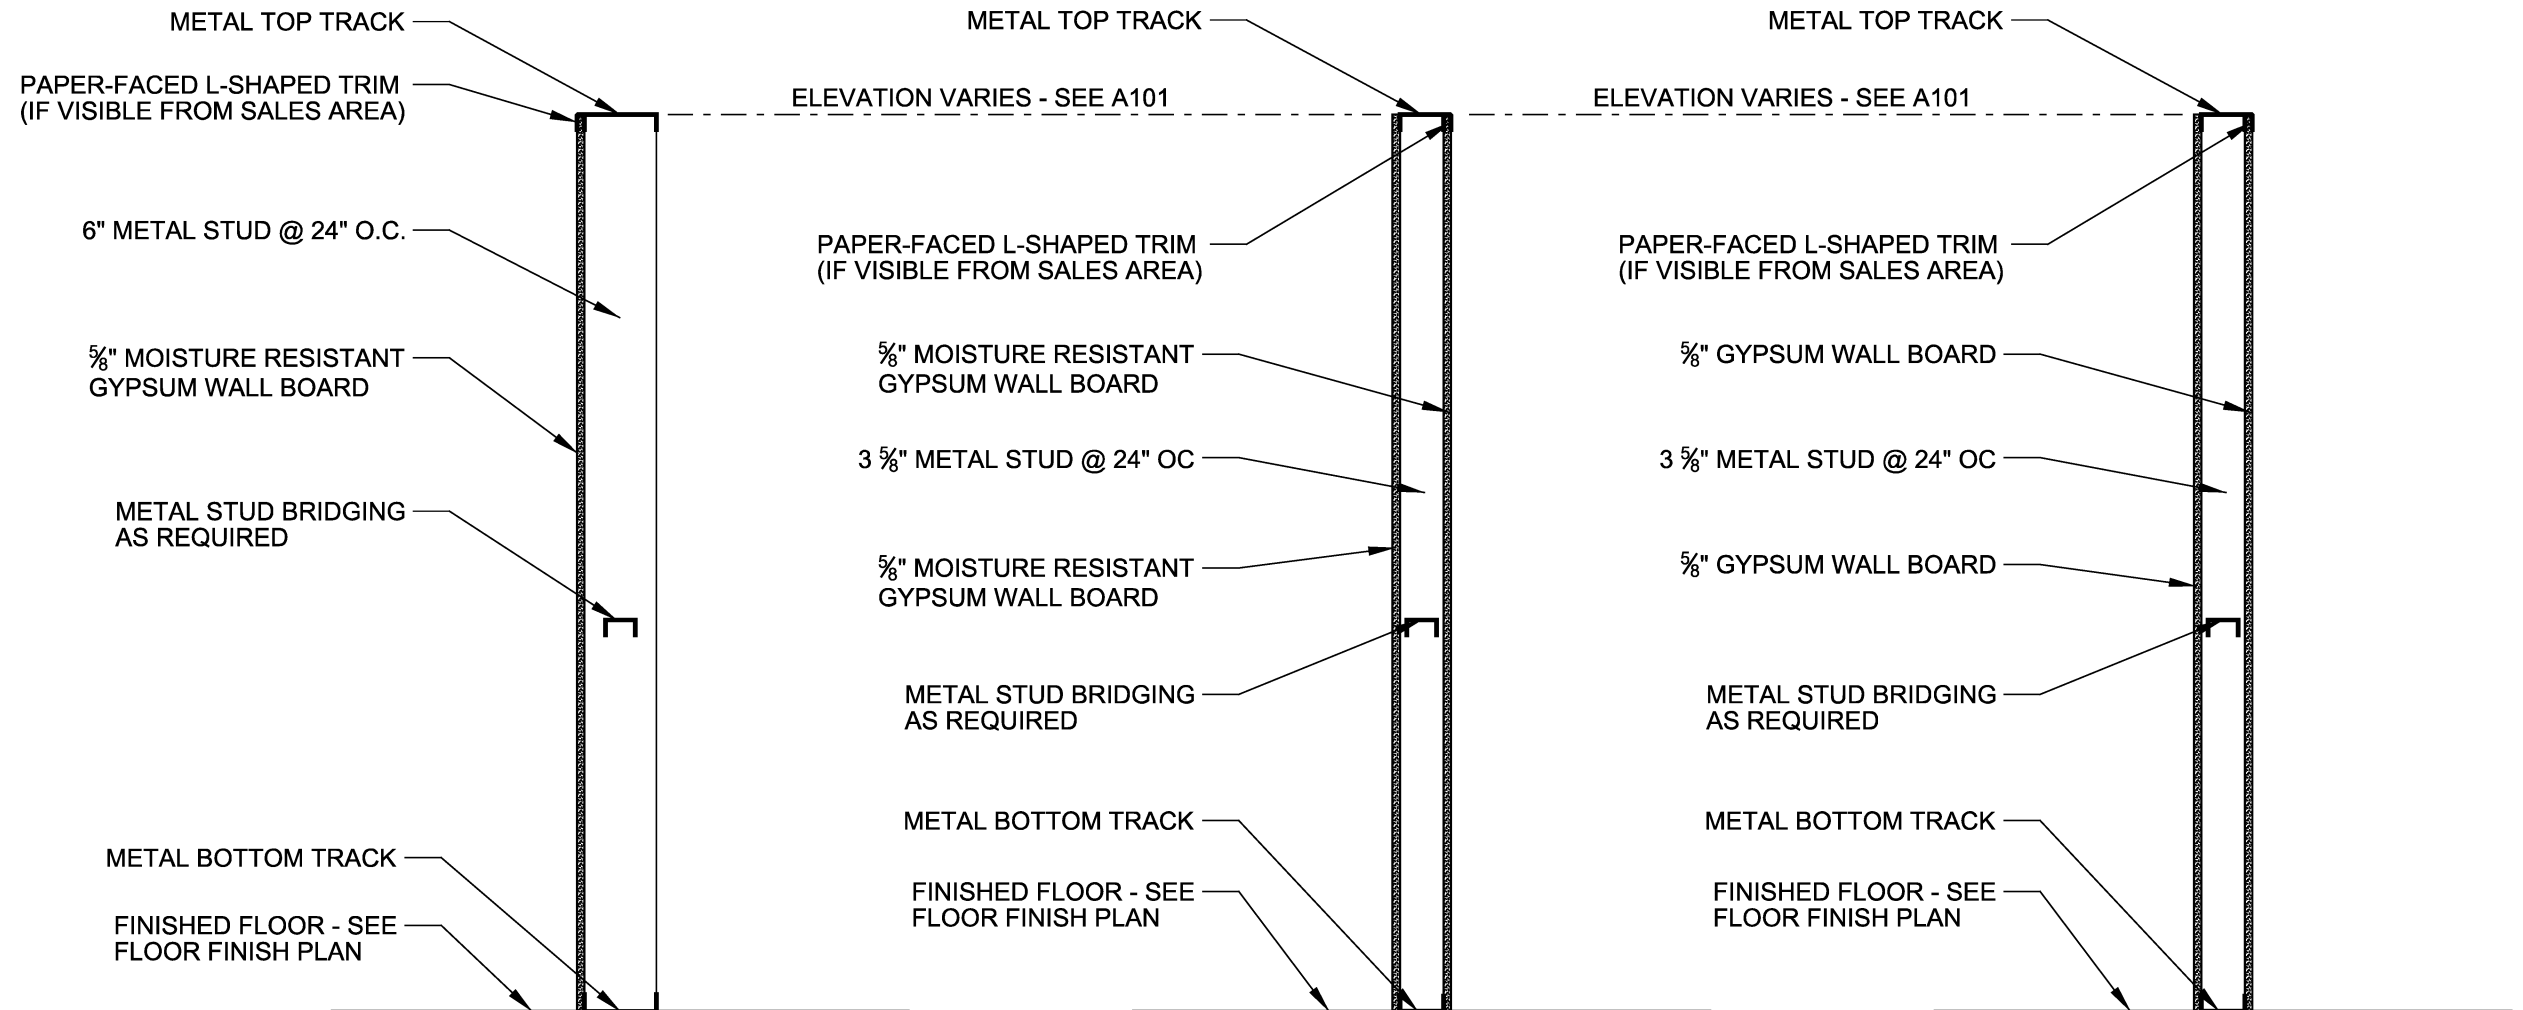

**A1** WALL TYPE  
3/4" = 1'-0"

**A2** WALL TYPE - MR GYPSUM E.S.  
3/4" = 1'-0"

**A3** WALL TYPE - MR GYPSUM E.S.  
3/4" = 1'-0"



NO	REVISIONS	DATE	BY
0	ISSUED FOR REVIEW	11-10-16	MJW
0	ISSUED FOR CONSTRUCTION	11-14-16	MJW

**HARRIMAN**  
© 2016  
Project No. 16166

Auburn, ME 207.784.5100  
Portland, ME 207.775.0053  
Portsmouth, NH 603.626.1242  
Boston, MA 617.426.5050

DWG TITLE: **WALL TYPES**  
LOCATION: **PRODUCE COOLER AND RESTROOMS  
PORTLAND, ME**

SCALE: 3/4" = 1'-0"  
DRAWN: MJW  
DATE: 11-14-2016  
DRAWING NO. **A501**  
Store No. 8351