


2
A701
COOLER WALL BASE DETAIL - TYP
3" = 1'-0"


2
A701

PRODUCE COOLER (EXISTING)

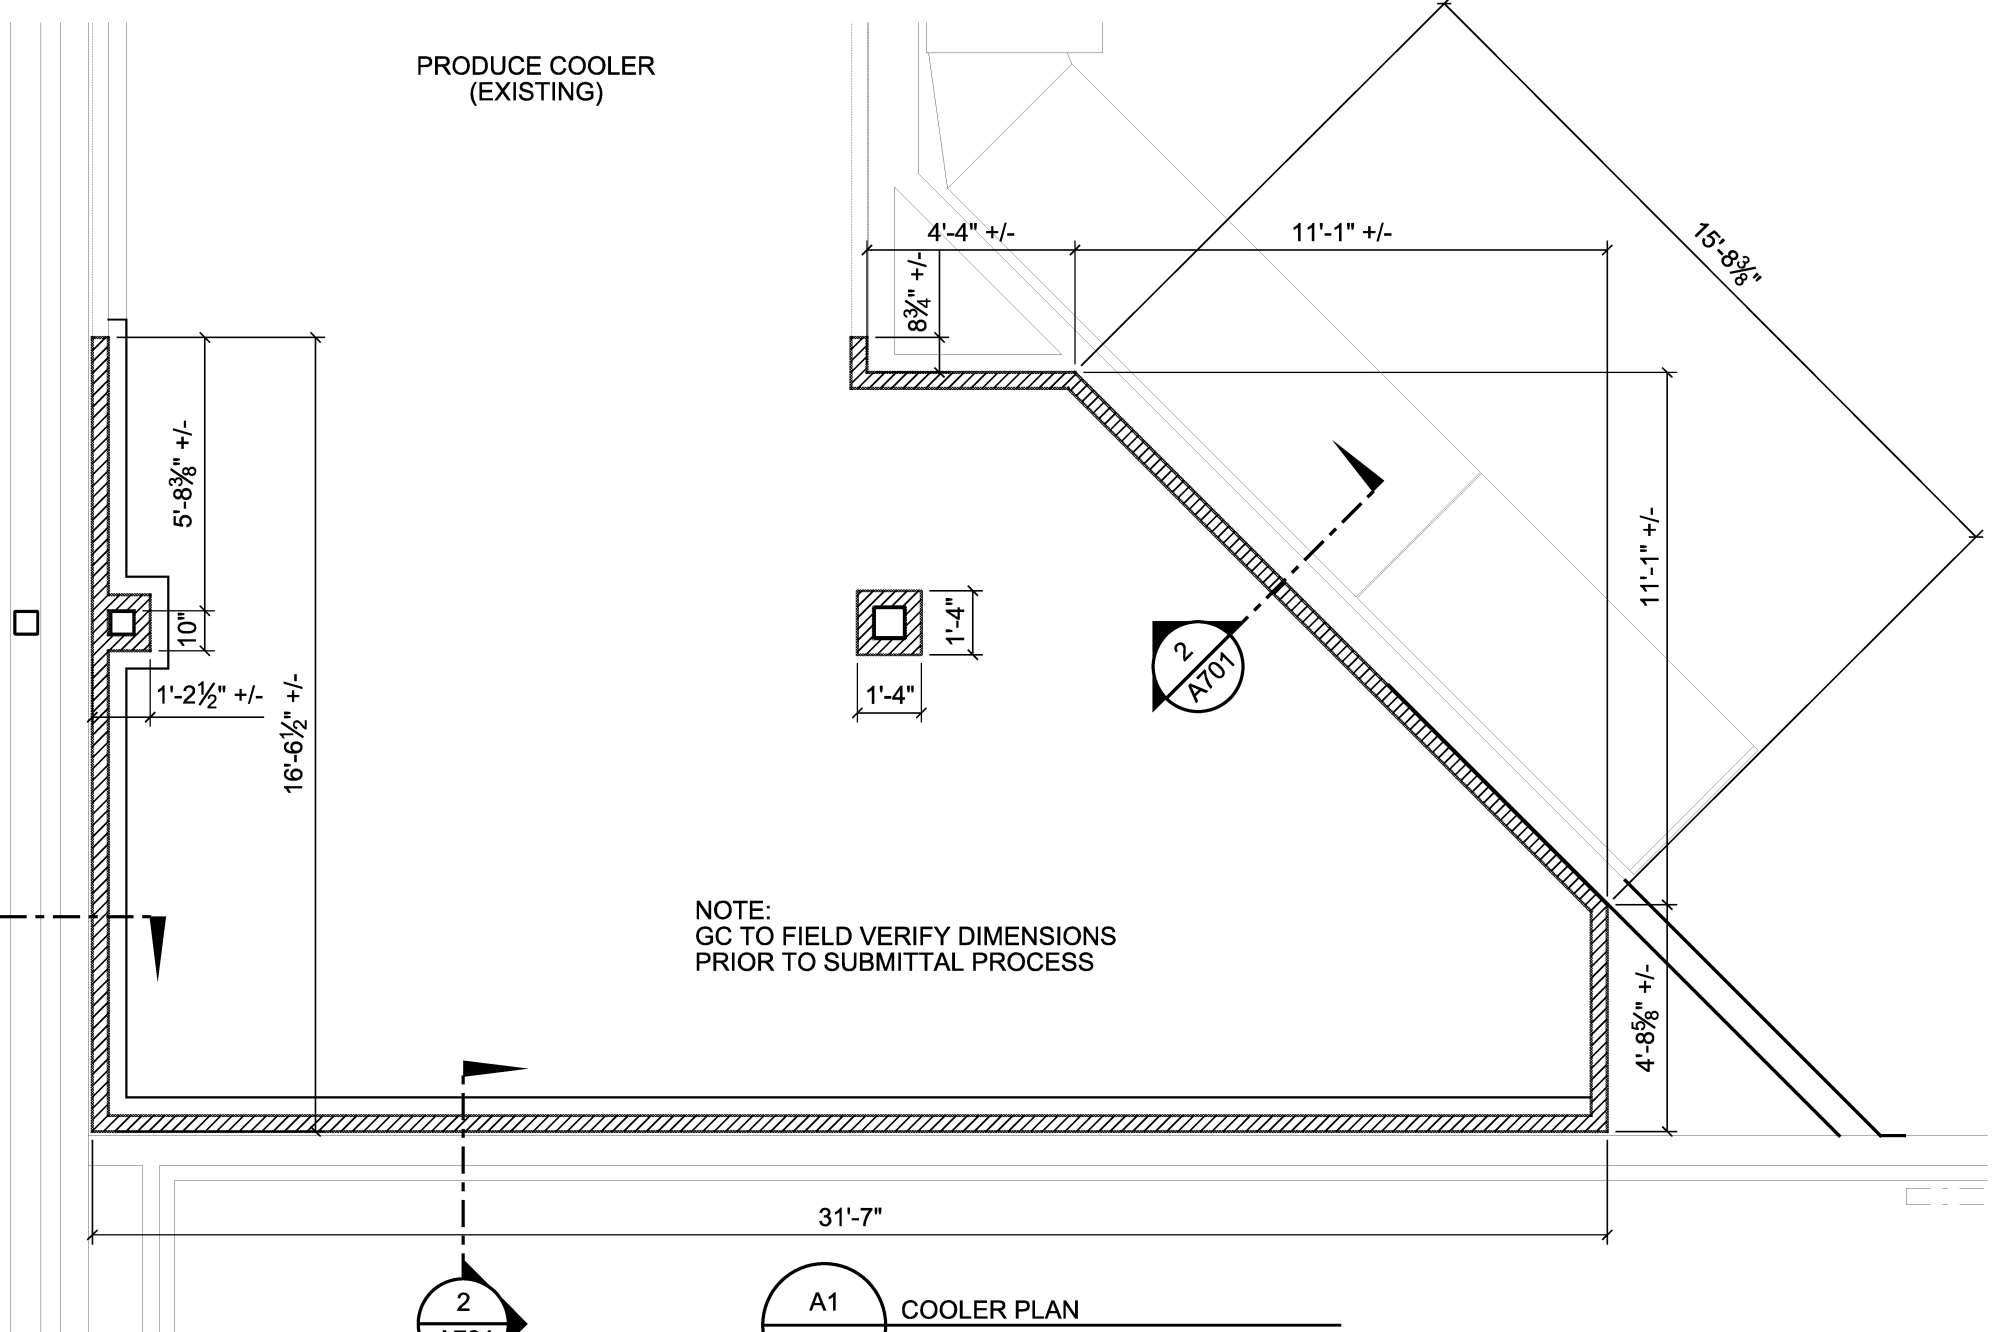

2
A701

A1
A701
COOLER PLAN
1/4" = 1'-0"

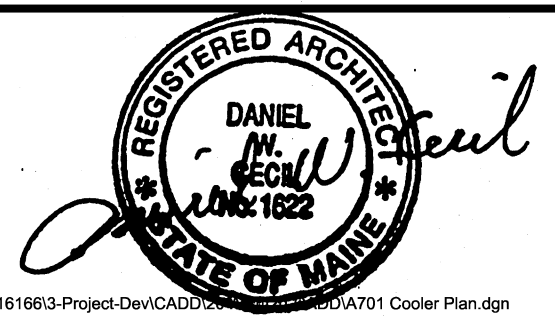

| NO | REVISIONS | DATE | BY |
|----|-------------------------|----------|-----|
| 0 | ISSUED FOR REVIEW | 11-10-16 | MJW |
| 0 | ISSUED FOR CONSTRUCTION | 11-14-16 | MJW |
| | | | |
| | | | |
| | | | |
| | | | |
| | | | |
| | | | |
| | | | |

HARRIMAN

Auburn, ME 207.784.5100
 Portland, ME 207.775.0053
 Portsmouth, NH 603.626.1242
 Boston, MA 617.426.5050
 © 2016

Project No. 16166

DWG TITLE: COOLER PLAN AND DETAILS

LOCATION: PRODUCE COOLER AND RESTROOMS
PORTLAND, ME

SCALE 1/4"=1'-0"

DRAWN MJW

DATE: 11-14-2016

DRAWING NO.
A701

Store No. 8351