


**PLAN**  
SCALE: 1"=20'

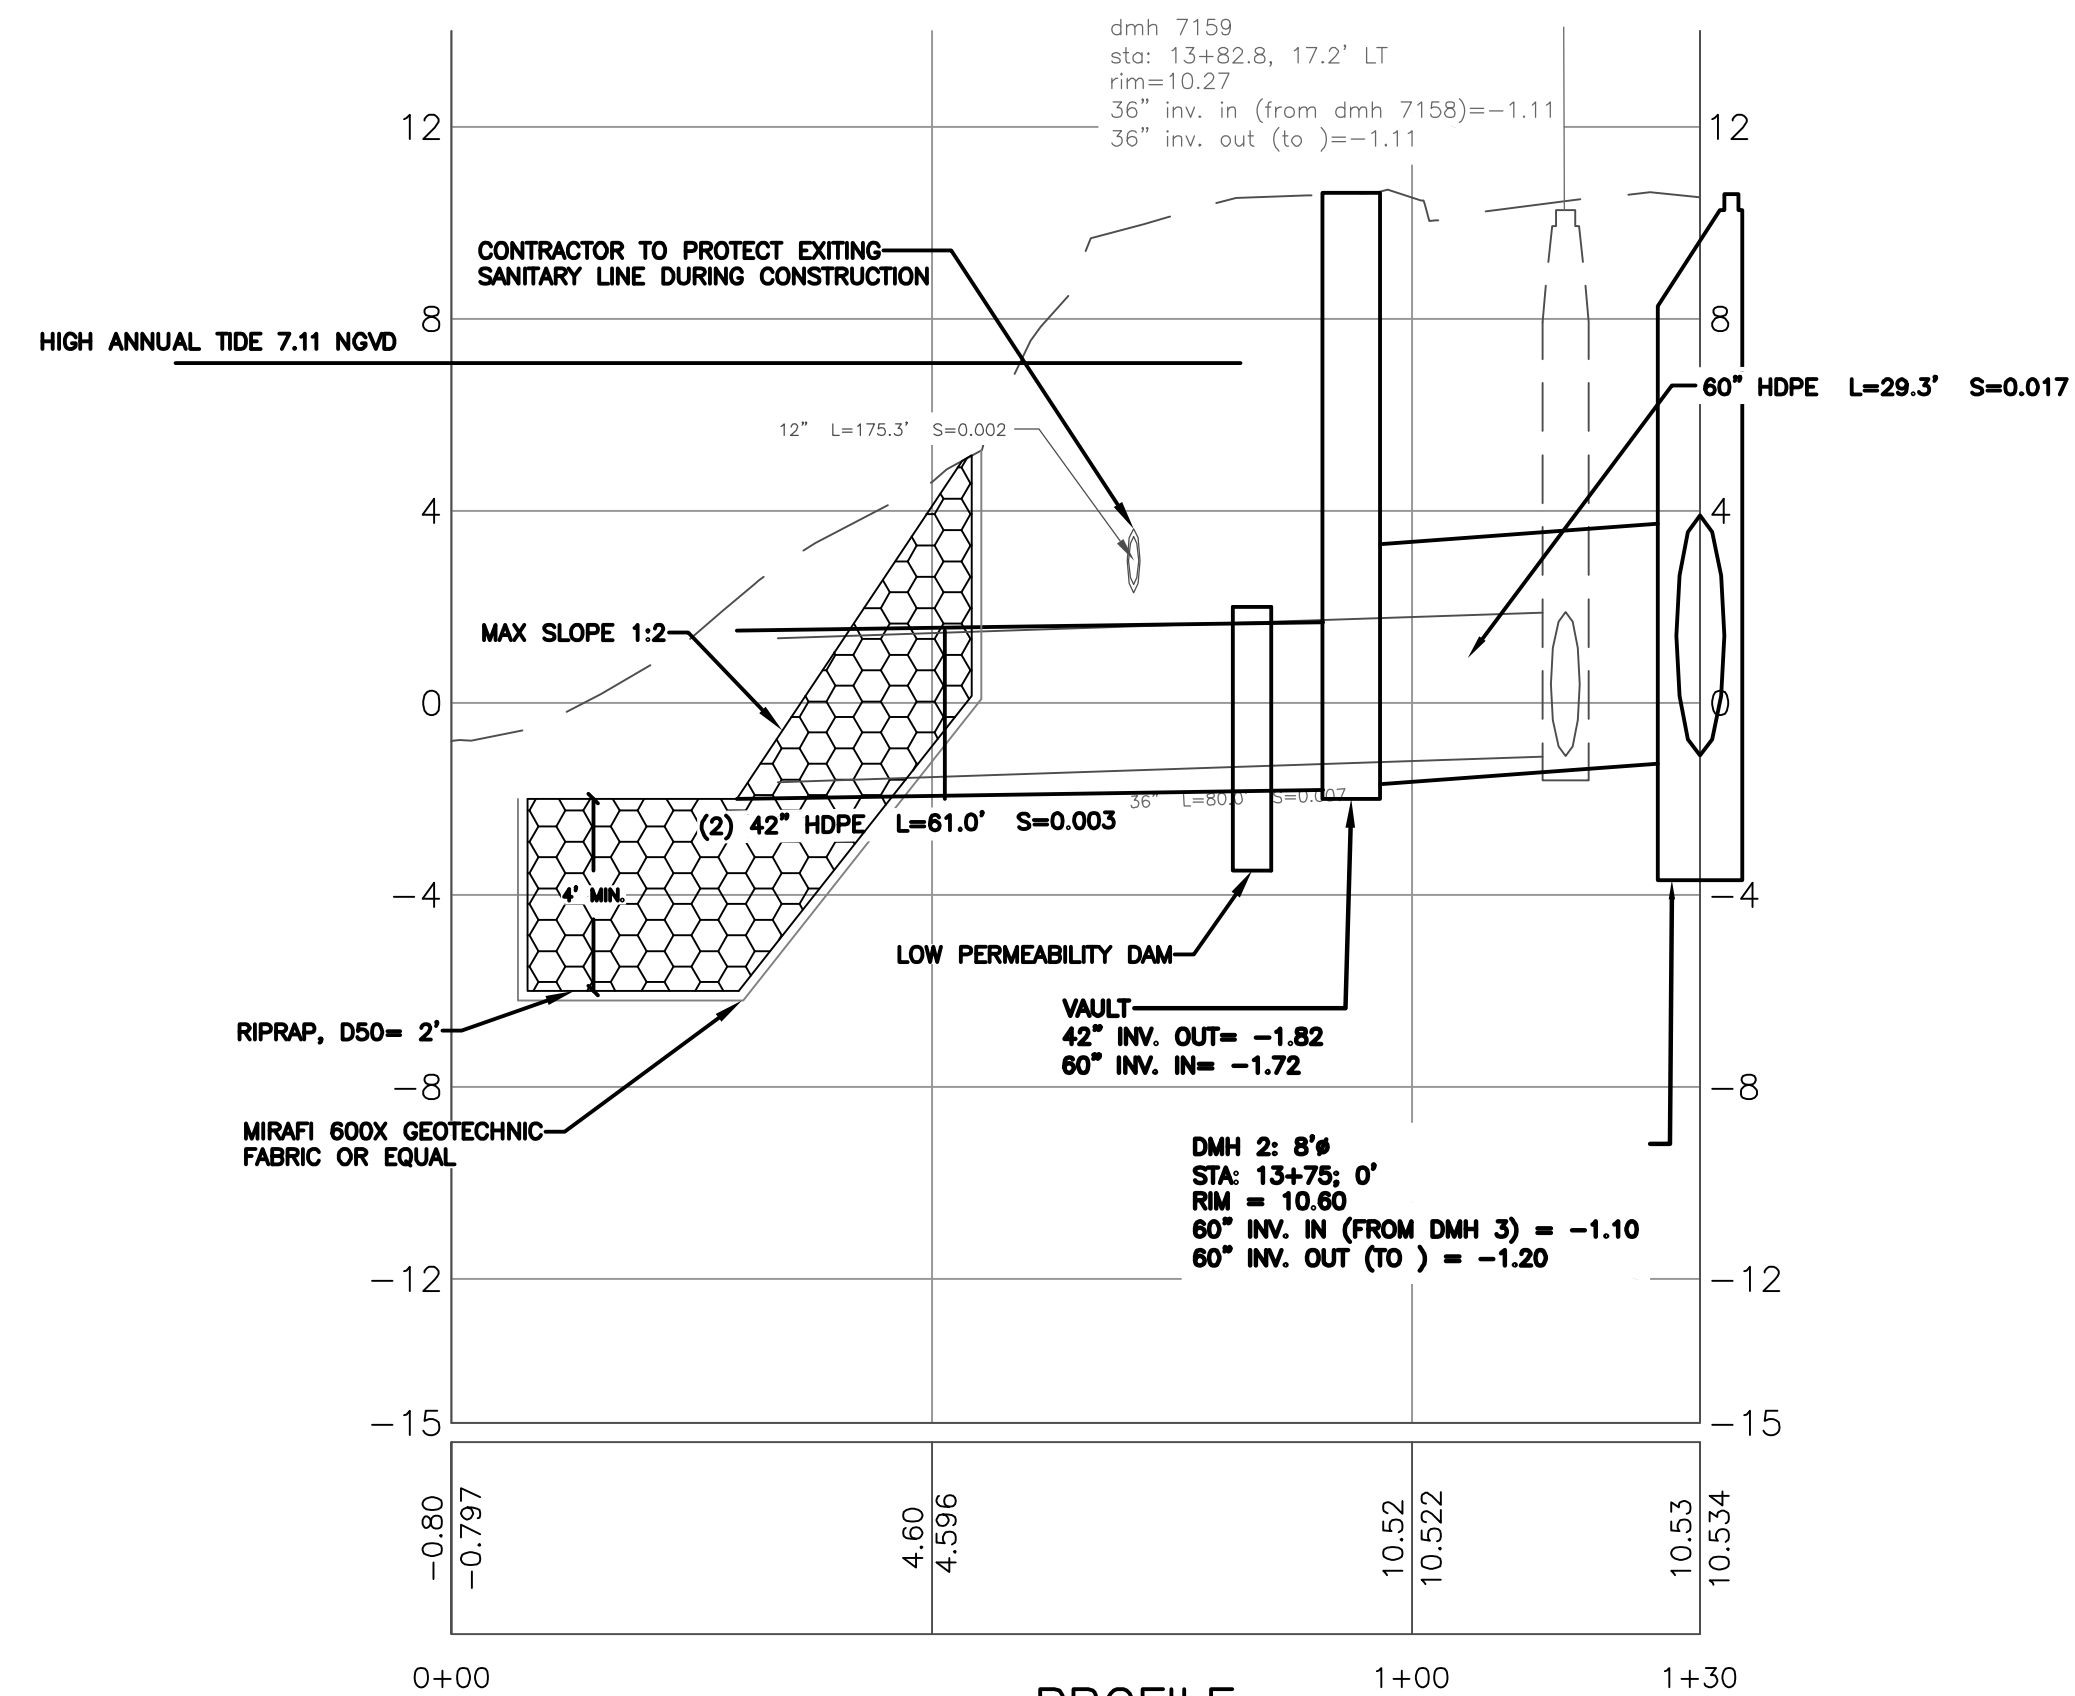

**PROFILE**  
SCALE: HORIZ. 1"=20'  
VERT 1"=4'

REFERENCES:  
Civil 3D 2013 Drawing Name: 17112\_PP\_BAXTER\_BLDV.dwg, TAB:BAXTER\_BLDV\_OUTFALL

SURVEY CREW: 777/777	DRAWN BY: RAM	CHECKED BY: RAM	SCALE: 1" = 20'	DATE: MMMM_DD_2017
-------------------------	------------------	--------------------	--------------------	-----------------------

**BEDFORD STREET  
SEWER SEPERATION PROJECT**  
PLAN & PROFILE - BAXTER BLVD  
OUTFALL

CITY OF PORTLAND, MAINE  
PUBLIC WORKS DEPARTMENT  
ENGINEERING DIVISION



SHEET #  
4 OF 42

PLAN NUMBER