


PLAN
SCALE: 1"=20'

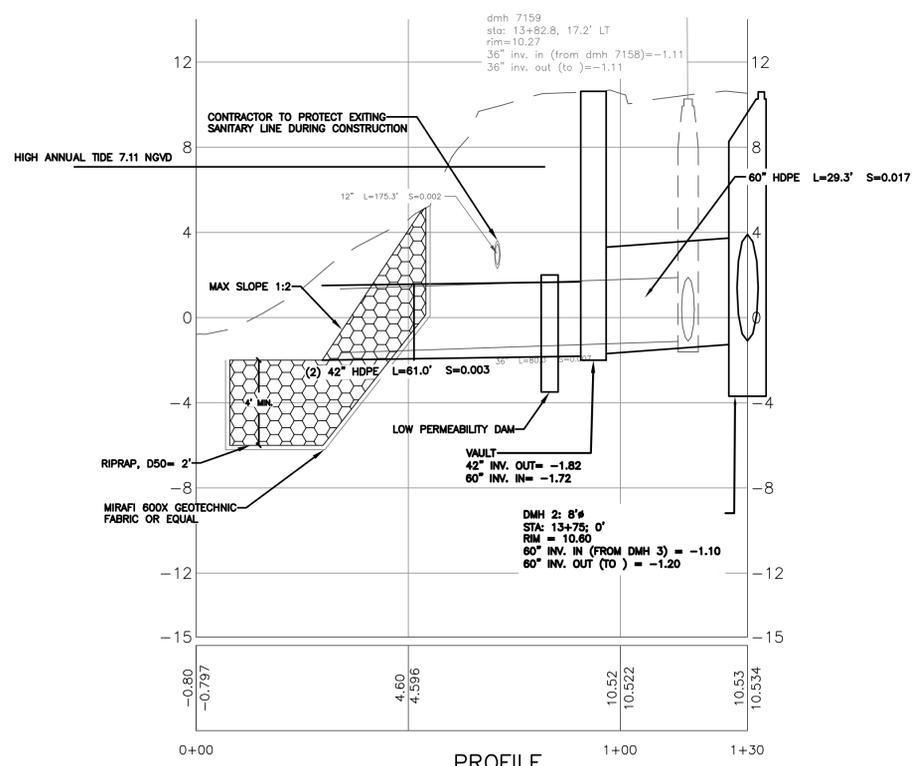

PROFILE
SCALE: HORZ. 1"=20'
VERT 1"=4'

REFERENCES:
Civil 3D 2013 Drawing Name: 17112_PP_BAXTER_BLDVD.dwg, TAB:BAXTER_BLDV_OUTFALL

SURVEY CREW: 727/277	DRAWN BY: RAM	CHECKED BY: RAM	SCALE: 1" = 20'	DATE: MM/DD, 2017
-------------------------	------------------	--------------------	--------------------	----------------------

**BEDFORD STREET
SEWER SEPERATION PROJECT
PLAN & PROFILE - BAXTER BLVD
OUTFALL**

CITY OF PORTLAND, MAINE
PUBLIC WORKS DEPARTMENT
ENGINEERING DIVISION



SHEET #
4 OF 42

PLAN NUMBER