



REPLY TO  
ATTENTION OF

DEPARTMENT OF THE ARMY  
NEW ENGLAND DISTRICT, CORPS OF ENGINEERS  
696 VIRGINIA ROAD  
CONCORD, MASSACHUSETTS 01742-2751

MAINE GENERAL PERMIT (GP)  
AUTHORIZATION LETTER AND SCREENING SUMMARY

Bradley Roland  
City of Portland  
Department of Public Works  
55 Portland Street  
Portland, Maine 04101

CORPS PERMIT # NAE-2017-00326  
CORPS GP ID# 17-090  
STATE ID# \_\_\_\_\_

DESCRIPTION OF WORK:

To discharge fill for the construction of an 84" diameter stormwater outfall pipe adjacent to two exiting 84" combined sewer overflow outfalls located within Back Cove off of Preble Street Portland, Maine as shown on plans entitled "WETLAND IMPACT" on 1 sheet and dated "JAN 2017".

LAT/LONG COORDINATES : 43.664409° N -70.266082 W USGS QUAD: PORTLAND, ME

I. CORPS DETERMINATION:

Based on our review of the information you provided, we have determined that your project will have only minimal individual and cumulative impacts on waters and wetlands of the United States. Your work is therefore authorized by the U.S. Army Corps of Engineers under the enclosed Federal Permit, the Maine General Permit (GP). Accordingly, we do not plan to take any further action on this project.

You must perform the activity authorized herein in compliance with all the terms and conditions of the GP [including any attached Additional Conditions and any conditions placed on the State 401 Water Quality Certification including any required mitigation]. Please review the enclosed GP carefully, including the GP conditions beginning on page 5, to familiarize yourself with its contents. You are responsible for complying with all of the GP requirements; therefore you should be certain that whoever does the work fully understands all of the conditions. You may wish to discuss the conditions of this authorization with your contractor to ensure the contractor can accomplish the work in a manner that conforms to all requirements.

If you change the plans or construction methods for work within our jurisdiction, please contact us immediately to discuss modification of this authorization. This office must approve any changes before you undertake them.

Condition 37 of the GP (page 16) provides one year for completion of work that has commenced or is under contract to commence prior to the expiration of the GP on October 12, 2021. You will need to apply for reauthorization for any work within Corps jurisdiction that is not completed by October 12, 2022.

This authorization presumes the work shown on your plans noted above is in waters of the U.S. Should you desire to appeal our jurisdiction, please submit a request for an approved jurisdictional determination in writing to the undersigned.

No work may be started unless and until all other required local, State and Federal licenses and permits have been obtained. This includes but is not limited to a Flood Hazard Development Permit issued by the town if necessary.

II. STATE ACTIONS: PENDING [ ], ISSUED [ ], DENIED [ ] DATE NA

APPLICATION TYPE: PBR: \_\_\_\_\_, TIER 1: \_\_\_\_\_, TIER 2: \_\_\_\_\_, TIER 3: \_\_\_\_\_, LURC: \_\_\_\_\_, DMR LEASE: \_\_\_\_\_, NA: X

III. FEDERAL ACTIONS:

JOINT PROCESSING MEETING: 1/26/17 LEVEL OF REVIEW: CATEGORY 1: \_\_\_\_\_, CATEGORY 2: X

AUTHORITY (Based on a review of plans and/or State/Federal applications): SEC 10 \_\_\_\_\_, 404 \_\_\_\_\_, 10/404 X, 103 \_\_\_\_\_

EXCLUSIONS: The exclusionary criteria identified in the general permit do not apply to this project.

FEDERAL RESOURCE AGENCY OBJECTIONS: EPA \_\_\_\_\_, USF&WS \_\_\_\_\_, NMFS \_\_\_\_\_

If you have any questions on this matter, please contact my staff at 207-623-8367 at our Manchester, Maine Project Office. In order for us to better serve you, we would appreciate your completing our Customer Service Survey located at <http://per2.nwp.usace.army.mil/survey.html>

Richard C. Kristoff S.  
RICHARD KRISTOFF  
SENIOR PROJECT MANAGER  
MAINE PROJECT OFFICE


Frank J. Del Giudice  
FRANK J. DEL GIUDICE  
CHIEF, PERMITS & ENFORCEMENT BRANCH  
REGULATORY DIVISION  
DATE 2-7-2017



**US Army Corps  
of Engineers**  
New England District

**PLEASE NOTE THE FOLLOWING ADDITIONAL CONDITIONS FOR  
DEPARTMENT OF THE ARMY  
GENERAL PERMIT  
NO. NAE-2017-00326**

- 1.** The permittee shall assure that a copy of this permit is at the work site whenever work is being performed and that all personnel performing work at the site of the work authorized by this permit are fully aware of the terms and conditions of the permit. This permit, including its drawings and any appendices and other attachments, shall be made a part of any and all contracts and sub-contracts for work which affects areas of Corps of Engineers' jurisdiction at the site of the work authorized by this permit. This shall be done by including the entire permit in the specifications for the work. If the permit is issued after construction specifications but before receipt of bids or quotes, the entire permit shall be included as an addendum to the specifications. The term "entire permit" includes permit amendments. Although the permittee may assign various aspects of the work to different contractors or sub-contractors, all contractors and sub-contractors shall be obligated by contract to comply with all environmental protection provisions of the entire permit, and no contract or sub-contract shall require or allow unauthorized work in areas of Corps of Engineers jurisdiction.
- 2.** The permittee understands and agrees that, if future operations by the United States require the removal, relocation, or other alteration, of the structure or work herein authorized, or if, in the opinion of the Secretary of the Army or his authorized representative, said structure or work shall cause unreasonable obstruction to the free navigation of the navigable waters, the permittee will be required, upon due notice from the Corps of Engineers, to remove, relocate, or alter the structural work or obstructions caused thereby, without expense to the United States. No claim shall be made against the United States on account of any such removal or alteration.
- 3.** The permittee must still obtain any other Federal, State, or local permits as required by law before beginning work. This includes but is not limited to a Flood Hazard Development Permit issued by the town if necessary.
- 4.** This authorization requires you to 1) notify us before beginning work so we may inspect the project, and 2) submit a Compliance Certification Form. You must complete and return the enclosed Work Start Notification Form(s) to this office at least two weeks before the anticipated starting date. You must complete and return the enclosed Compliance Certification Form within one month following the completion of the authorized work and any required mitigation (but not mitigation monitoring, which requires separate submittals).

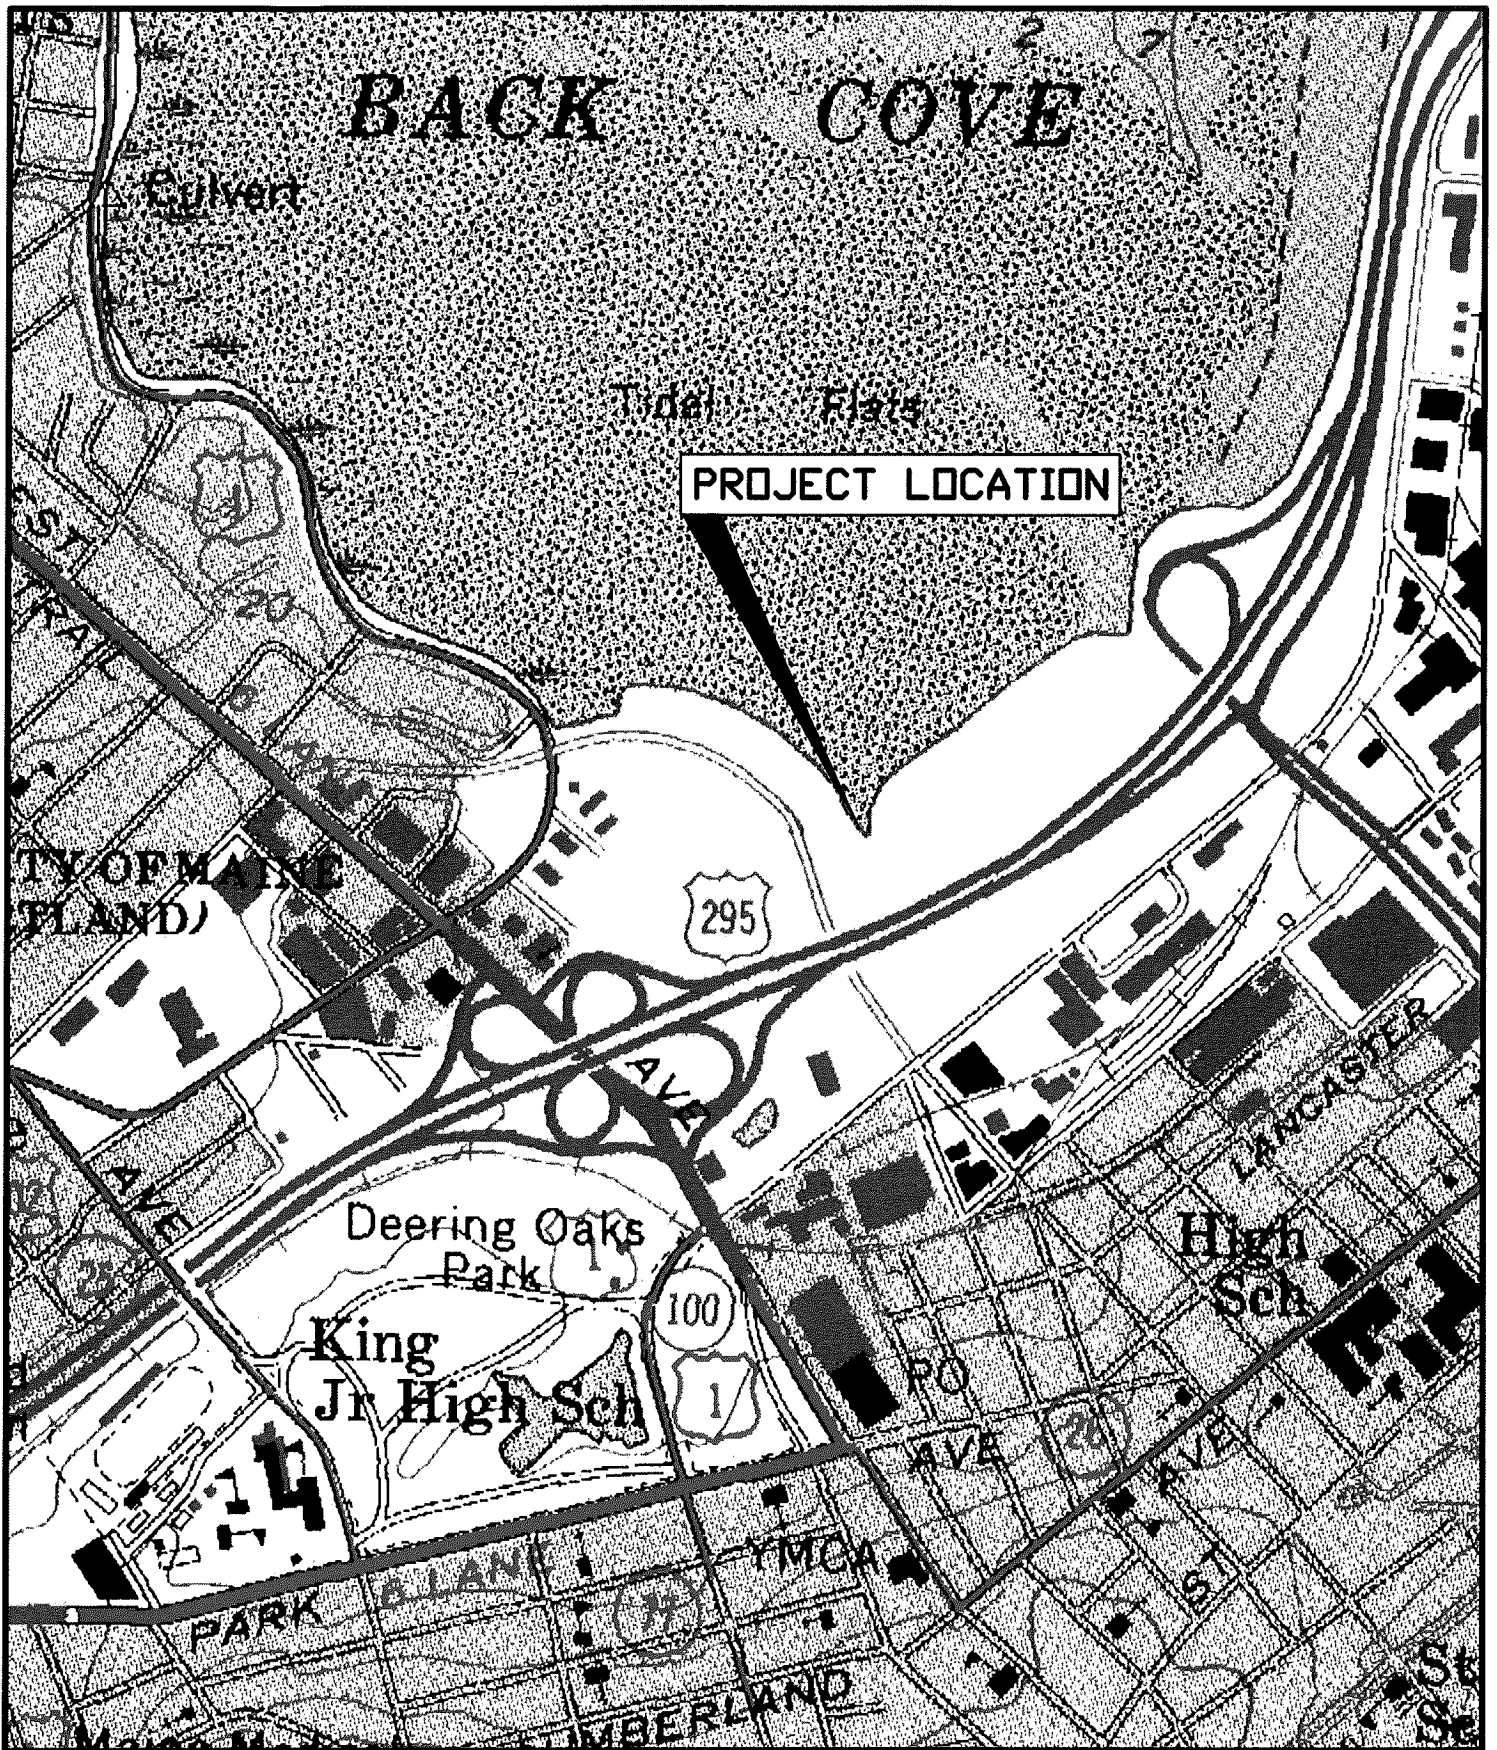

43,664,199  
-70,266,46


U.S.G.S. Location Map  
Marginal Way - State Street Sewer Separation  
U.S.G.S. Portland West, State-7.5 Minute Series (Topographic)

Design: WCH	Date: OCT 2016
Draft: LAN	Job No.: 2835.14
Checked: WCH	Scale: None
File Name: 2835.14_USGS.dwg	



Relationships. Responsiveness. Results.  
www.gorrillpalmer.com  
207.772.2515

Figure  
1

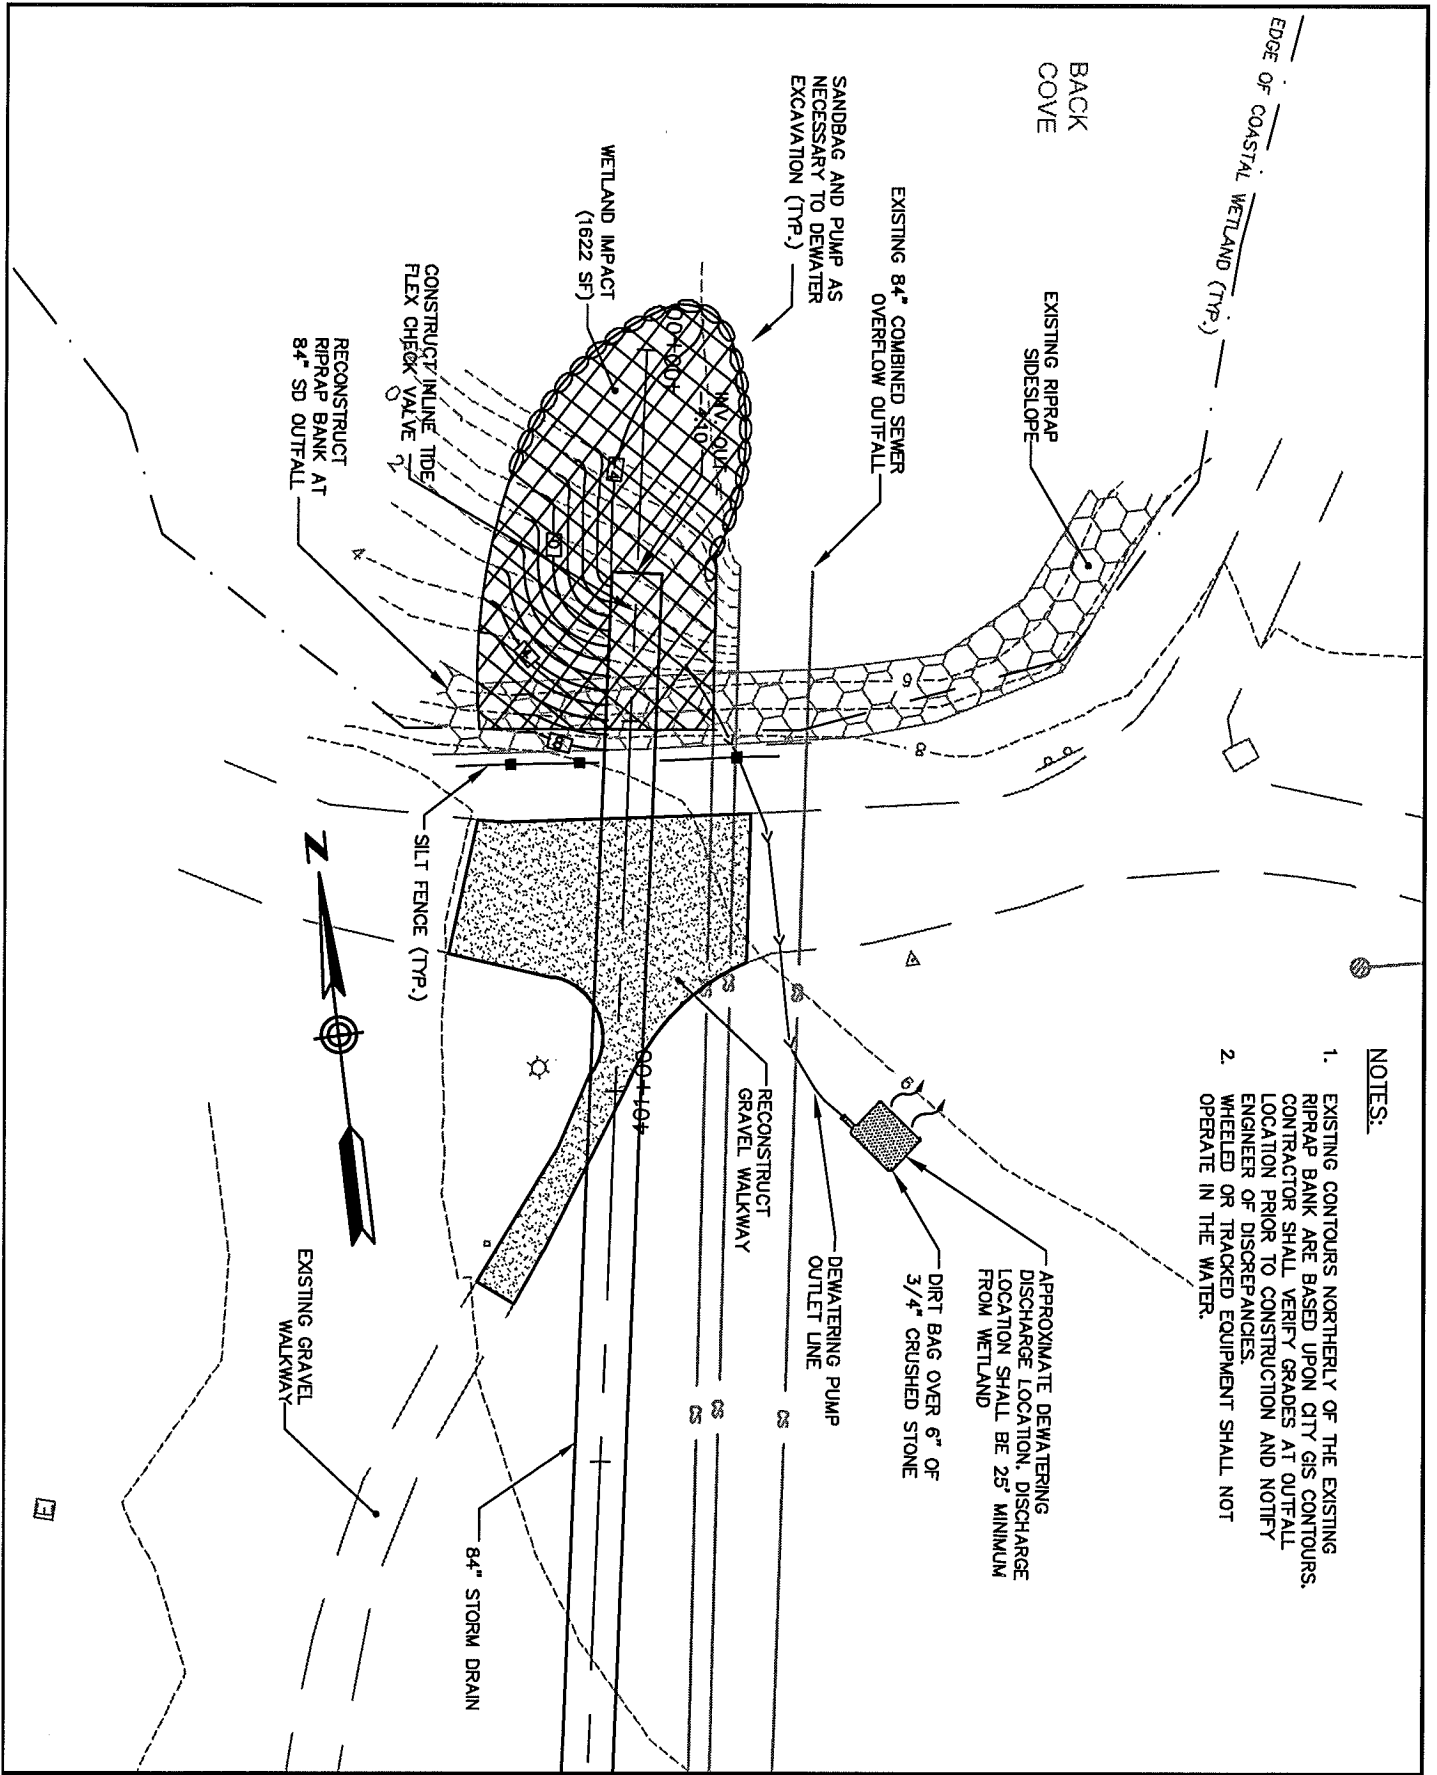

**NOTES:**

1. EXISTING CONTOURS NORTHERLY OF THE EXISTING RIPRAP BANK ARE BASED UPON CITY GIS CONTOURS. CONTRACTOR SHALL VERIFY GRADES AT OUTFALL LOCATION PRIOR TO CONSTRUCTION AND NOTIFY ENGINEER OF DISCREPANCIES.
2. WHEELED OR TRACKED EQUIPMENT SHALL NOT OPERATE IN THE WATER.

Design: JWA	Date: JAN 2017
Draft: LAN	Job No.: 2835.14
Checked: WCH	Scale: 1" = 25'
File Name: 2835.14-WTLD-IMP	

**GORRILL PALMER**  
 Relationships. Responsiveness. Results.  
 www.gorrillpalmer.com  
 207.772.2515

Drawing Name: <b>Wetland Impact</b>
Project: <b>State Street Sewer Separation</b>

Figure No. <b>1</b>
------------------------



**US Army Corps  
of Engineers**®  
New England District

(Minimum Notice: Permittee must sign and return notification  
within one month of the completion of work.)

**COMPLIANCE CERTIFICATION FORM**

**USACE Project Number:** NAE-2017-000326

**Name of Permittee:** City of Portland

**Permit Issuance Date:** Feb 28, 2017

Please sign this certification and return it to the following address upon completion of the activity and any mitigation required by the permit. You must submit this after the mitigation is complete, but not the mitigation monitoring, which requires separate submittals.

\*\*\*\*\*  
 \* MAIL TO: U.S. Army Corps of Engineers, New England District \*  
 \* Policy Analysis/Technical Support Branch \*  
 \* Regulatory Division \*  
 \* 696 Virginia Road \*  
 \* Concord, Massachusetts 01742-2751 \*  
 \*\*\*\*\*

Please note that your permitted activity is subject to a compliance inspection by an U.S. Army Corps of Engineers representative. If you fail to comply with this permit you are subject to permit suspension, modification, or revocation.

**I hereby certify that the work authorized by the above referenced permit was completed in accordance with the terms and conditions of the above referenced permit, and any required mitigation was completed in accordance with the permit conditions.**

\_\_\_\_\_  
Signature of Permittee

\_\_\_\_\_  
Date

\_\_\_\_\_  
Printed Name

\_\_\_\_\_  
Date of Work Completion

( ) \_\_\_\_\_

( ) \_\_\_\_\_

*Telephone Number*

*Telephone Number*