


CITY OF PORTLAND PUBLIC SERVICES DEPARTMENT

CONTRACT DRAWINGS


DEERING OAKS POND POND BOTTOM REPLACEMENT

YEAR
APPROVED
2014

BID NUMBER: #XXXX
PERMIT SET – NOT FOR CONSTRUCTION
MAY 2014

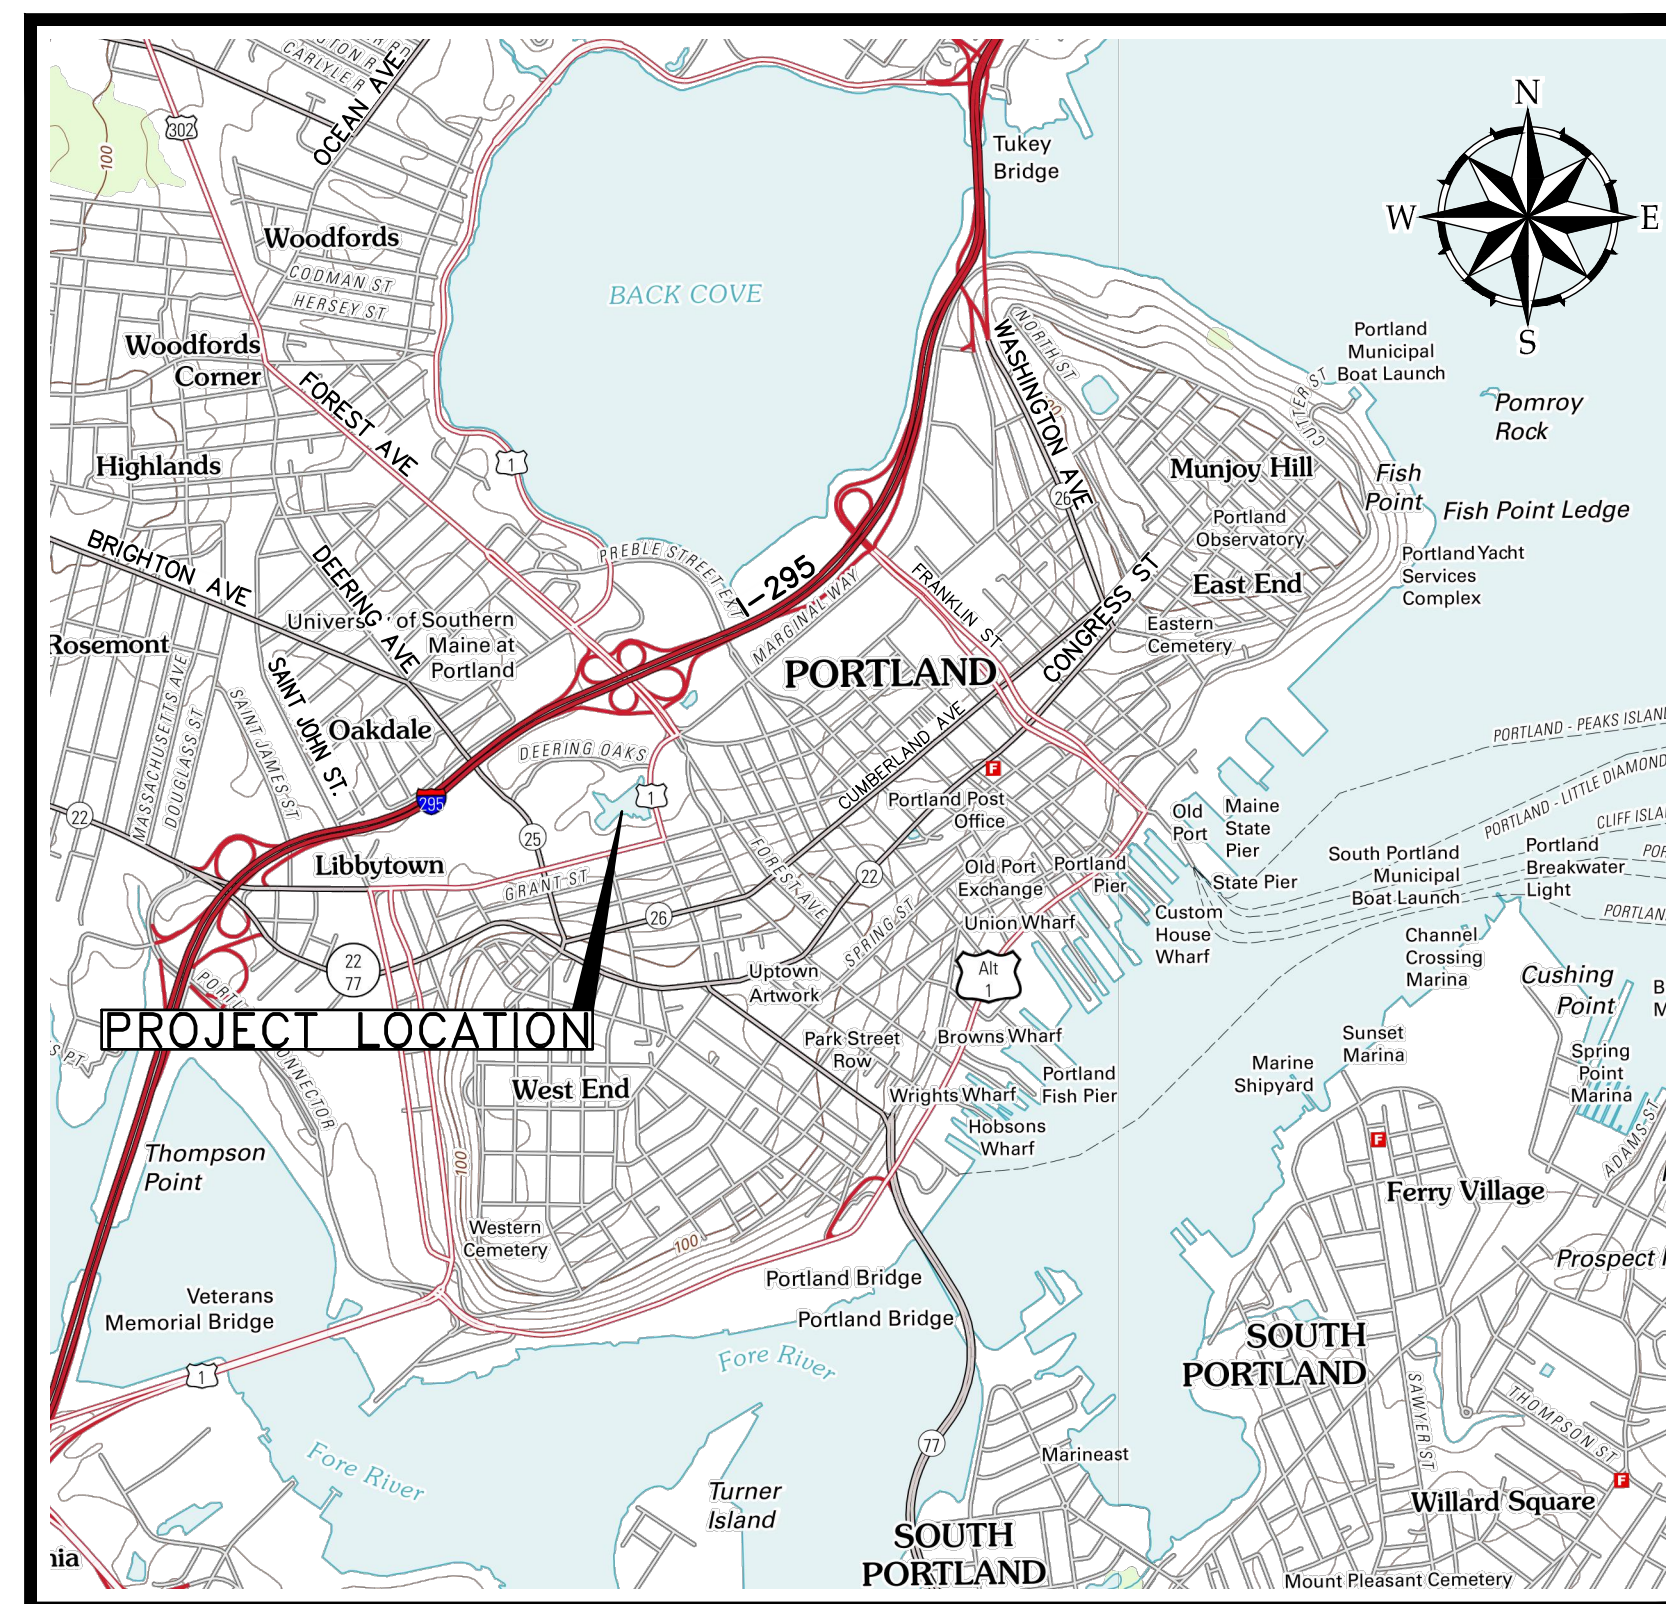

SITE LOCATION MAP

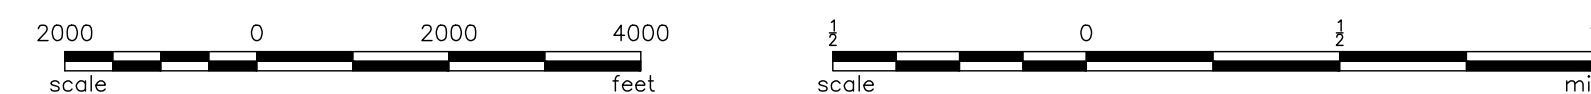

DRAWING INDEX

- 1 G-001 GENERAL NOTES, LEGEND & ABBREVIATIONS
- 2 C-100 EXISTING CONDITIONS
- 3 C-102 PROPOSED POND BOTTOM PLAN
- 4 C-103 PROPOSED POND BOTTOM EXCAVATION INDEX & SECTIONS

KATHERINE A. EARLEY _____ DATE
CITY ENGINEER

MIKE FARMER _____ DATE
CITY PROJECT MANAGER

