

CITY OF PORTLAND PUBLIC SERVICES DEPARTMENT

CONTRACT DRAWINGS


DEERING OAKS POND POND BOTTOM REPLACEMENT

YEAR
APPROVED
2014


BID NUMBER: #XXXX
PERMIT SET – NOT FOR CONSTRUCTION
MAY 2014

KATHERINE A. EARLEY DATE
CITY ENGINEER

MIKE FARMER DATE
CITY PROJECT MANAGER

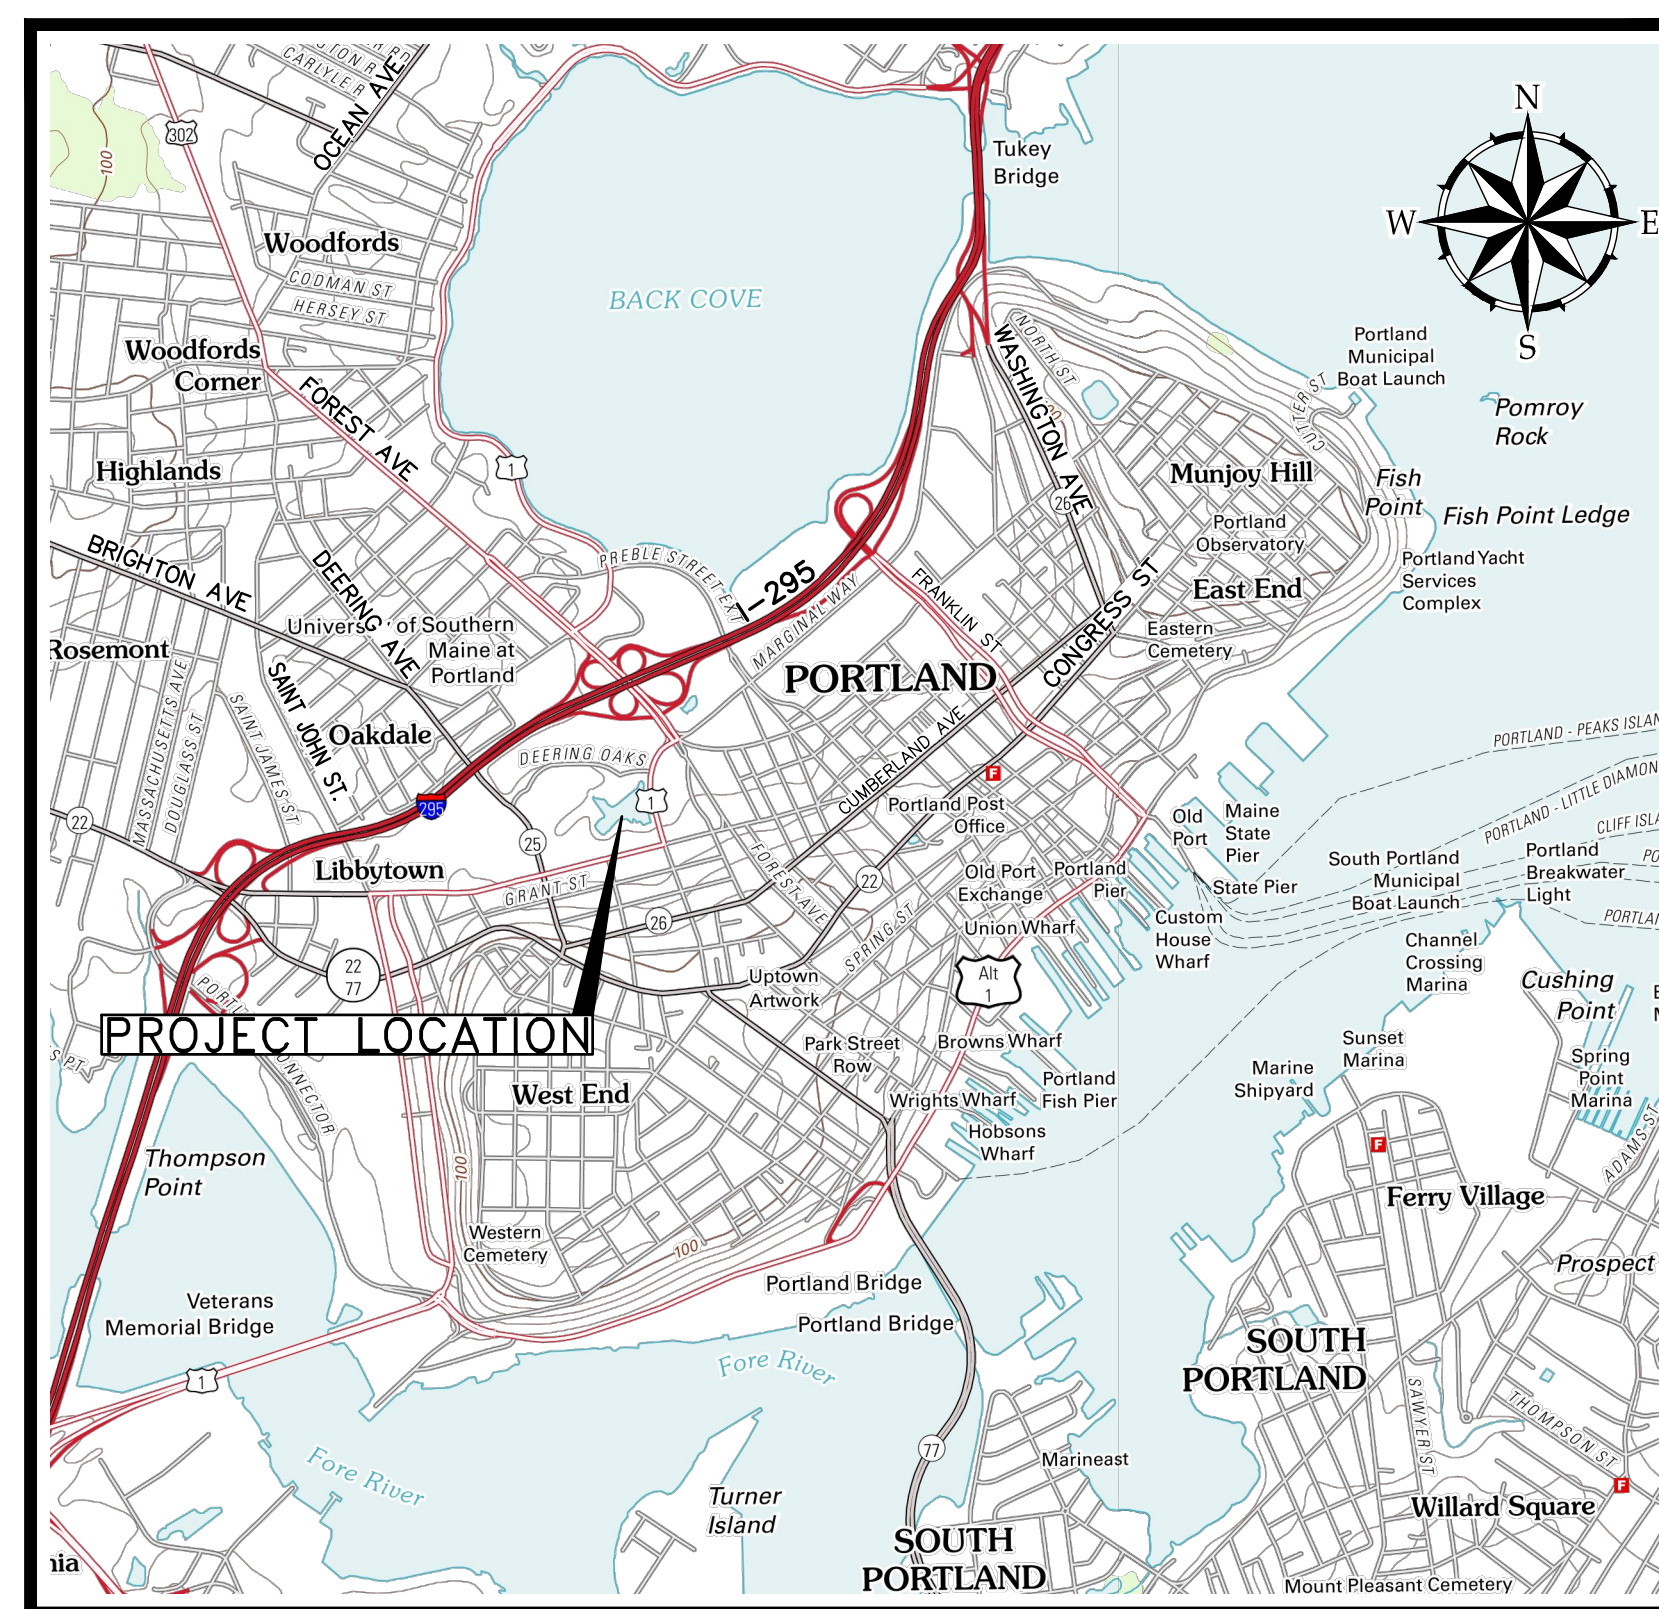

SITE LOCATION MAP

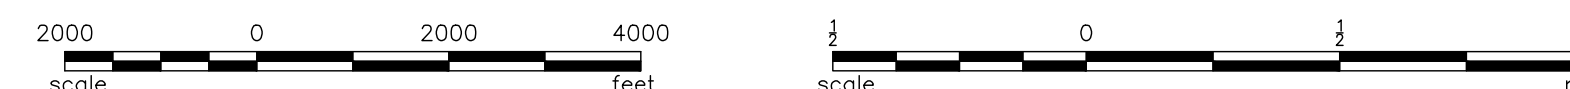

DRAWING INDEX

– G000	COVER SHEET
1 G001	GENERAL NOTES, LEGEND & ABBREVIATIONS
2 C-100	EXISTING CONDITIONS
3 C-101	EROSION & SEDIMENTATION CONTROL & EXCAVATION LIMITS PLAN
4 C-102	PROPOSED POND BOTTOM PLAN
5 C-103	PROPOSED POND BOTTOM LAYOUT
6 C-104	PROPOSED POND BOTTOM EXCAVATION INDEX & SECTIONS
7 D-200	CIVIL DETAILS – 1
8 D-201	CIVIL DETAILS – 2
9 D-202	CIVIL DETAILS – 3

Z:\222804-Portland-Cen-Eng-Services\wp_146-Deering-Oaks-Drawings\General\2013948_46-G000.dwg, May 27, 2014, 11:54am

