


Z:\222804_Portland-Gen Eng Services_Vip_46 Deering Oaks Drawings\Civil\203548.46 DOK.dwg, May 27, 2014 - 11:54am

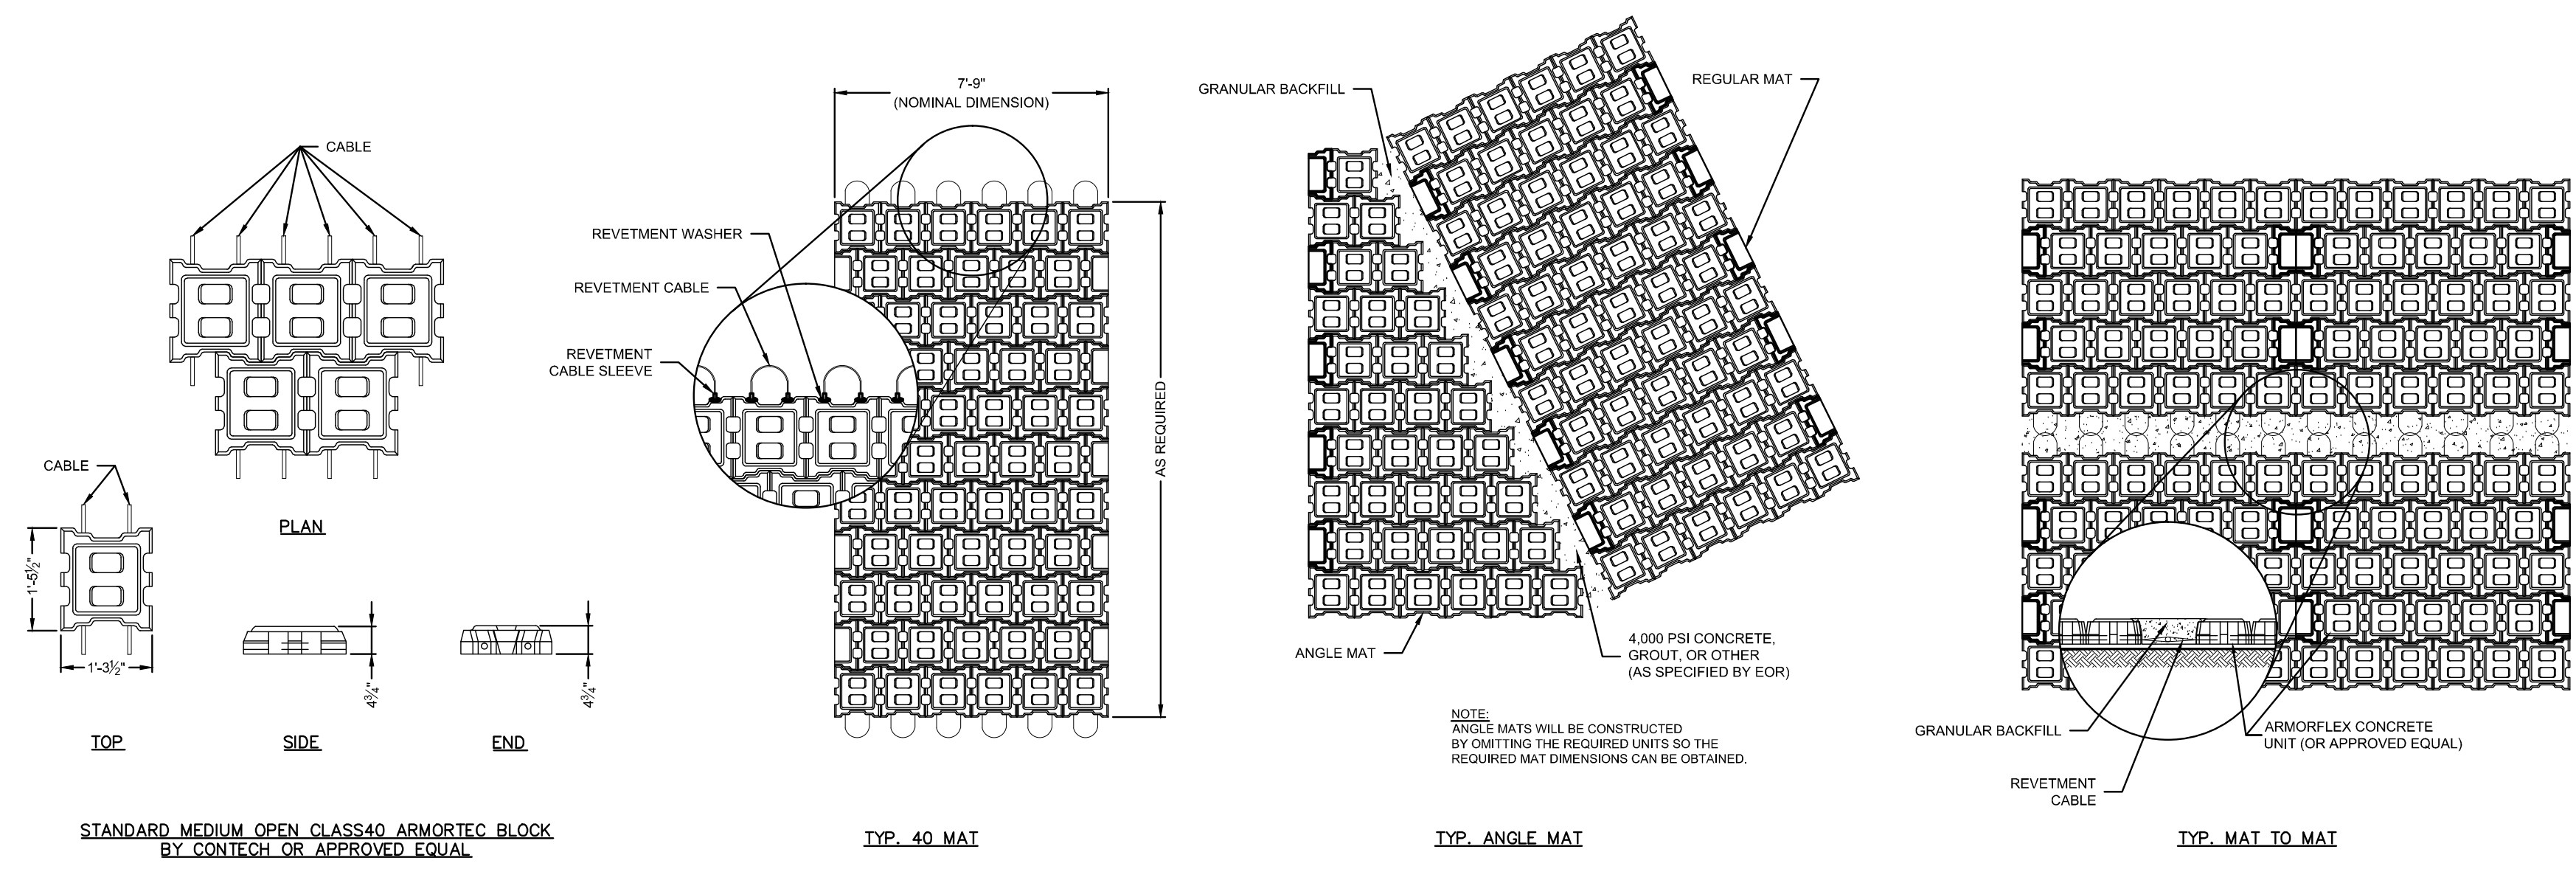

BLOCK MAT DETAIL
N.T.S.

STANDARD MEDIUM OPEN CLASS40 ARMORTEC BLOCK
BY CONTECH OR APPROVED EQUAL

NOTE:
ANGLE MATS WILL BE CONSTRUCTED
BY OMITTING THE REQUIRED UNITS SO THE
REQUIRED MAT DIMENSIONS CAN BE OBTAINED.


41 HUTCHINS DRIVE
PORTLAND, MAINE 04102
800.426.4262 | www.woodardcurran.com



COMMITMENT & INTEGRITY DRIVE RESULTS

REFERENCES:

DESIGNED BY:	BCM/JLS
DRAWN BY:	BCM
CHECKED BY:	DAS
SCALE:	AS NOTED
DATE:	MAY 2014

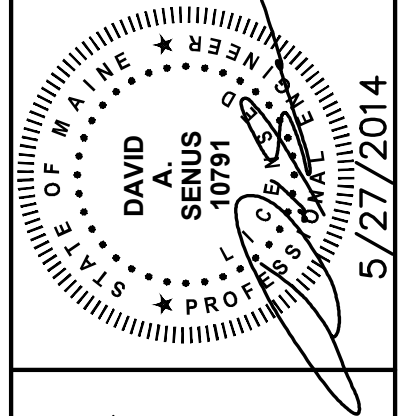

DEERING OAKS POND
POND BOTTOM REPLACEMENT

CIVIL DETAILS - 2

CITY OF PORTLAND, MAINE
PUBLIC SERVICES DEPARTMENT
ENGINEERING SECTION



SHEET #
8 OF 9

PLAN NUMBER
D-201

NOT FOR CONSTRUCTION