


GRANT ST.

2ND FLOOR COMMON AREAS &  
APTS. 3 & 4

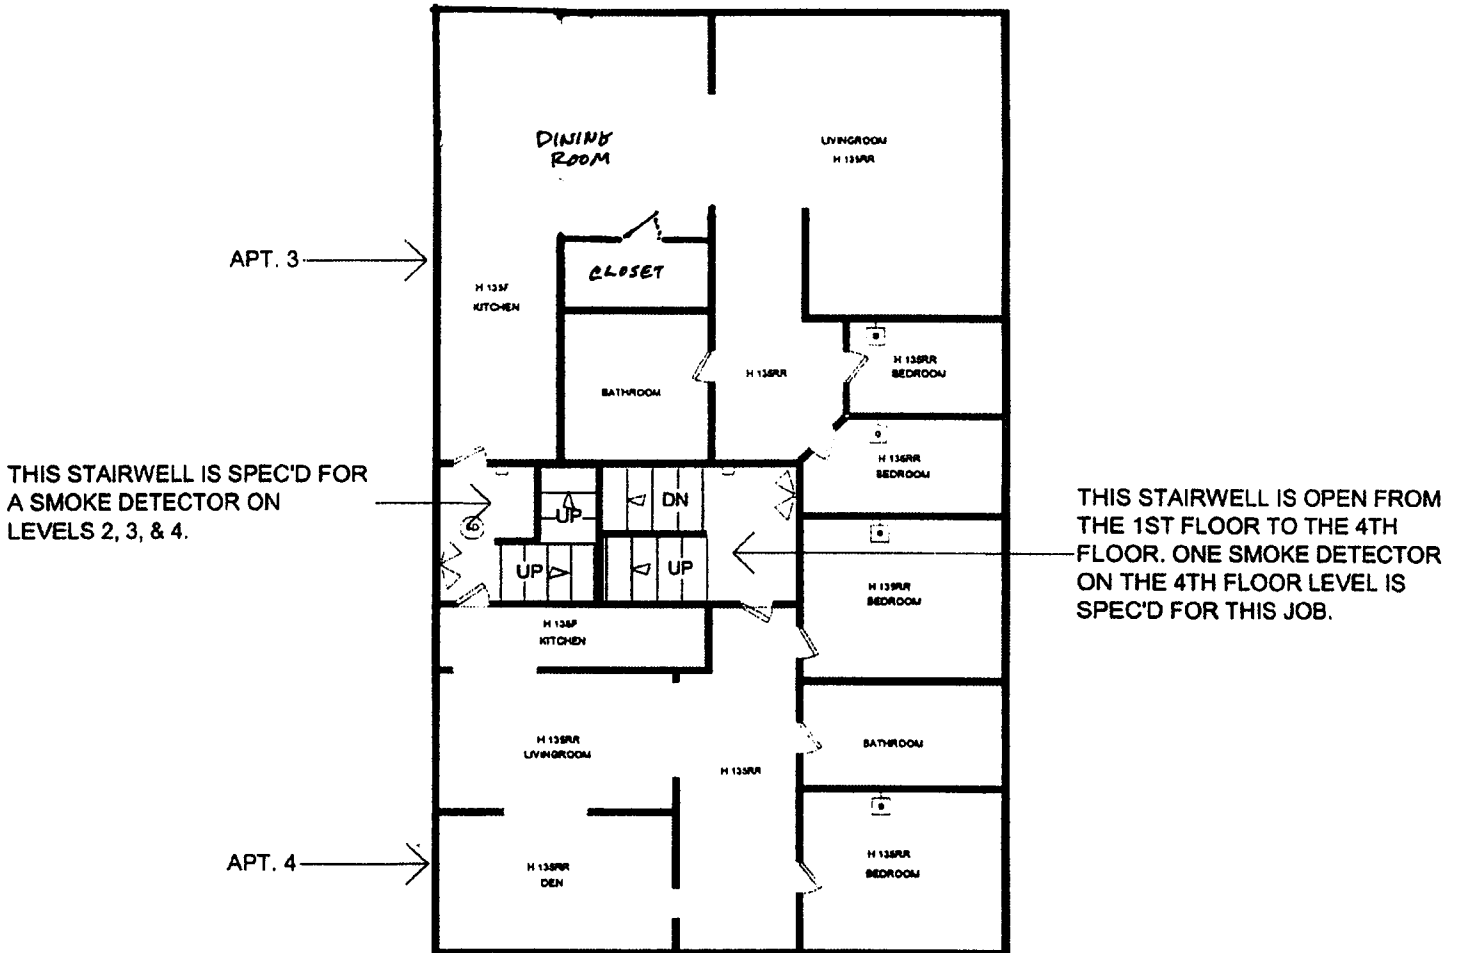

APT. 3 →

THIS STAIRWELL IS SPEC'D FOR  
A SMOKE DETECTOR ON  
LEVELS 2, 3, & 4.

THIS STAIRWELL IS OPEN FROM  
THE 1ST FLOOR TO THE 4TH  
FLOOR. ONE SMOKE DETECTOR  
ON THE 4TH FLOOR LEVEL IS  
SPEC'D FOR THIS JOB.

APT. 4 →