


HIGH STREET

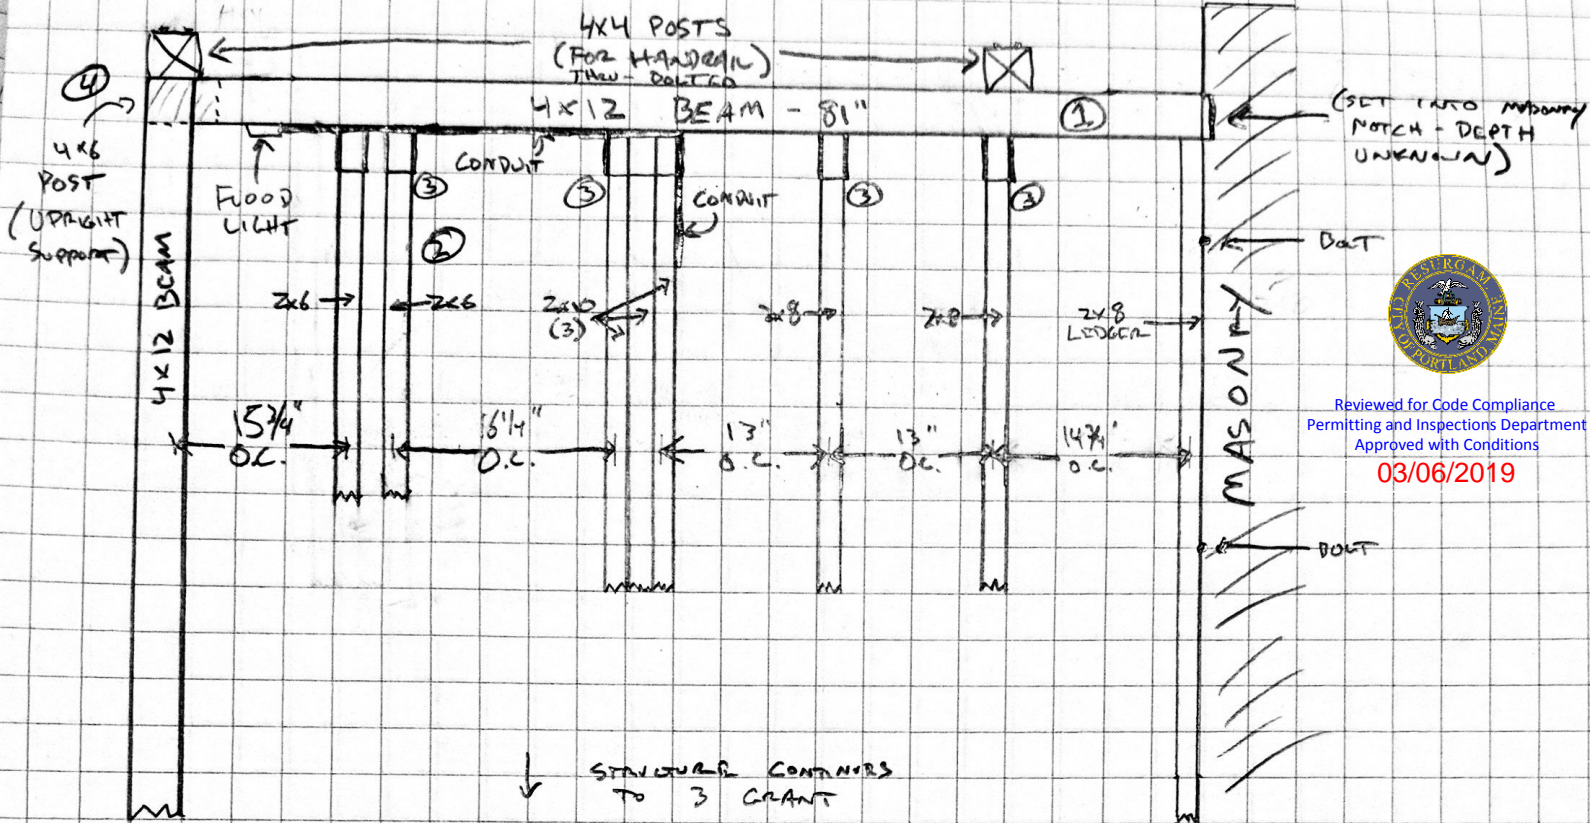

Reviewed for Code Compliance
Permitting and Inspections Department
Approved with Conditions

03/06/2019

1 GRANT ST
036 0020001
REAR FIRE ESCAPE
THIRD FLOOR
(STRUCTURAL VIEW
FROM ABOVE)


SCOPE OF WORK

- ① REPLACE COMPROMISED 4x12 JOIST WITH P/T 4x12 OR P/T 2x12(3)
- ② REPLACED COMPROMISED 2x6 JOISTS WITH SAME
- ③ INSTALL GALVANIZED JOIST HANGERS
- ④ ASSESS CONDITION OF 4x6 UPRIGHT POST & REPLACE AS NECESSARY



Reviewed for Code Compliance
 Permitting and Inspections Department
 Approved with Conditions
 03/06/2019

PLOT PLAN
 1 GRANT ST
 036 D020001

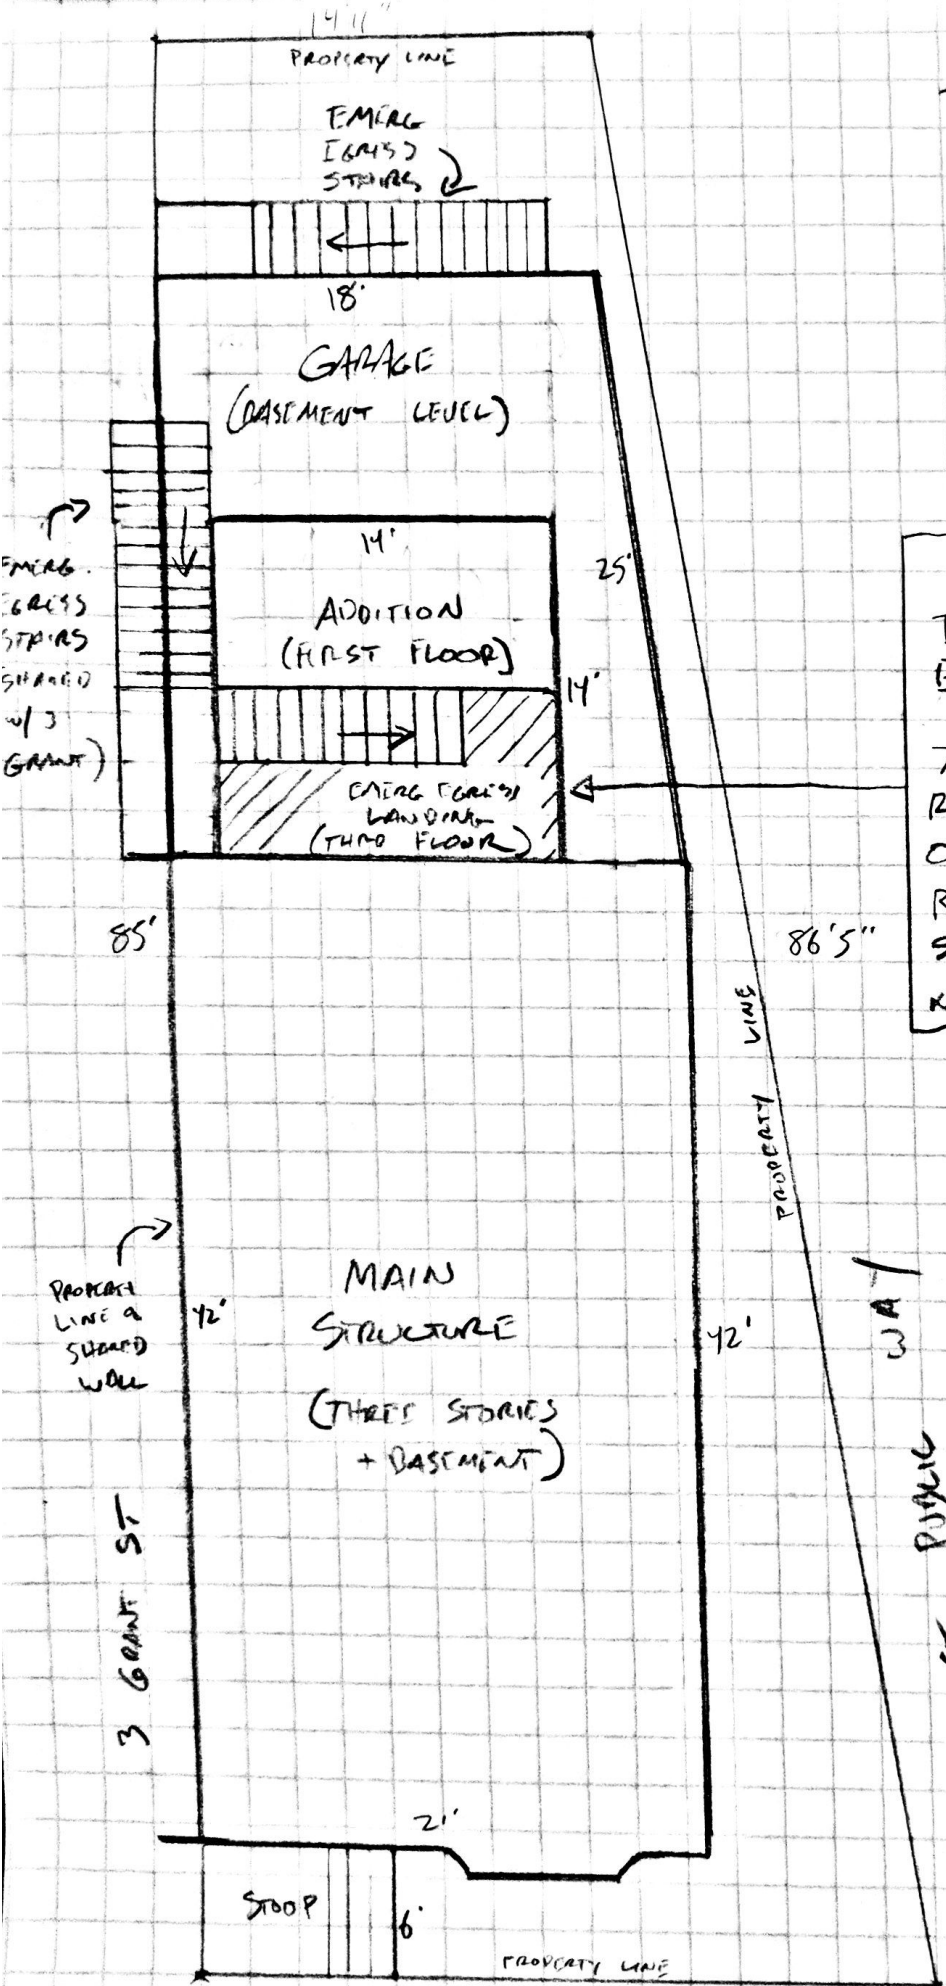

AREA OF REPAIR
 THIRD FLOOR EMERGENCY
 EGRESS LANDING
 7' RIM JOIST TO BE
 REPLACED WITH P/T BOARD(S)
 OF EQUIVALENT SIZE;
 REPLACEMENT OF OTHER
 STRUCTURAL MEMBERS AS
 NECESSARY.

GRANT ST PUBLIC WAY