


250-252 High

A-1

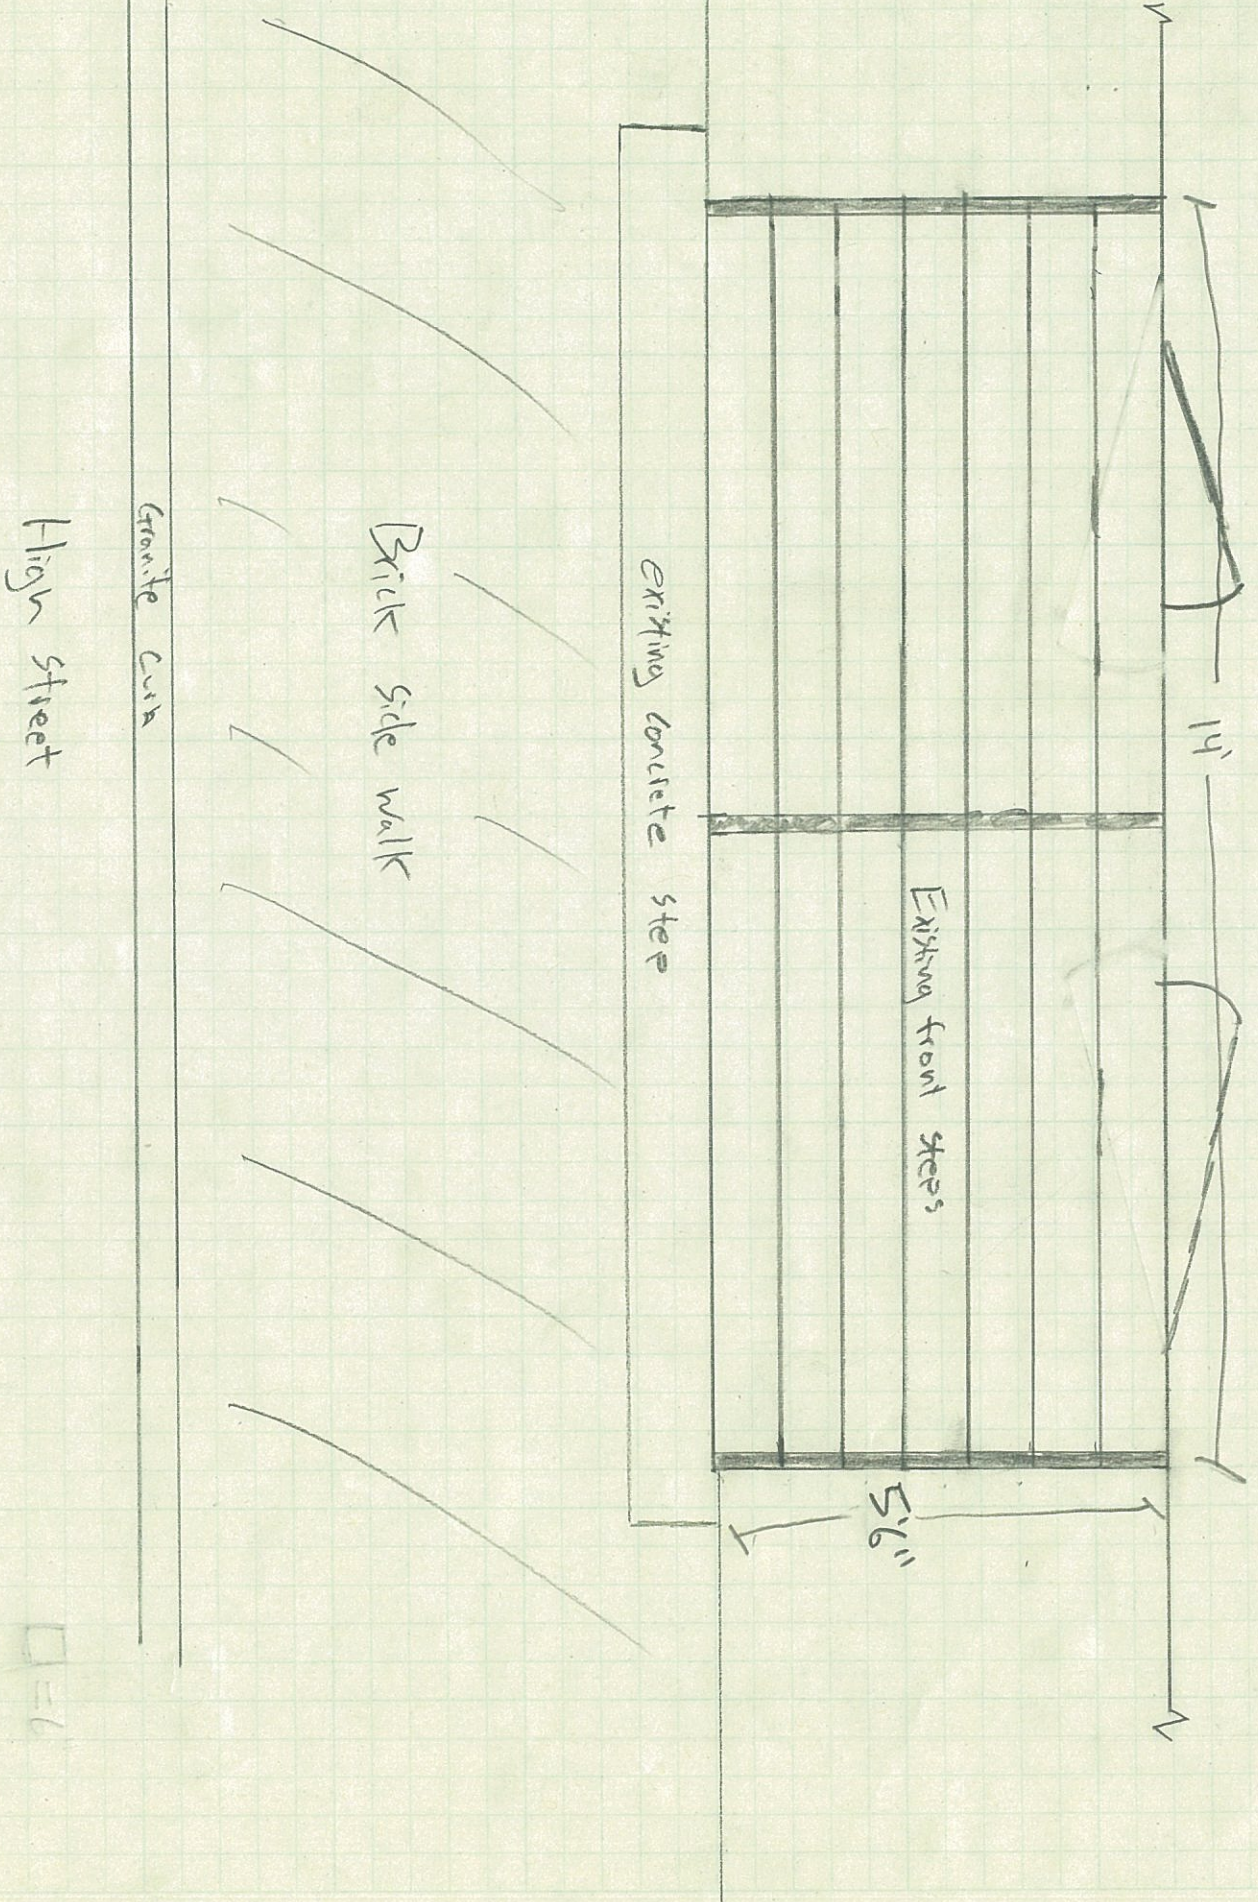

High street

Granite curb

Brick side walk

Existing concrete step

Existing front steps

5.6"

□ = 6