


SAME SIZE REPLACEMENT WINDOWS (CUSTOM MADE)

NEW WINDOWS

EGRESS WINDOWS

(E)

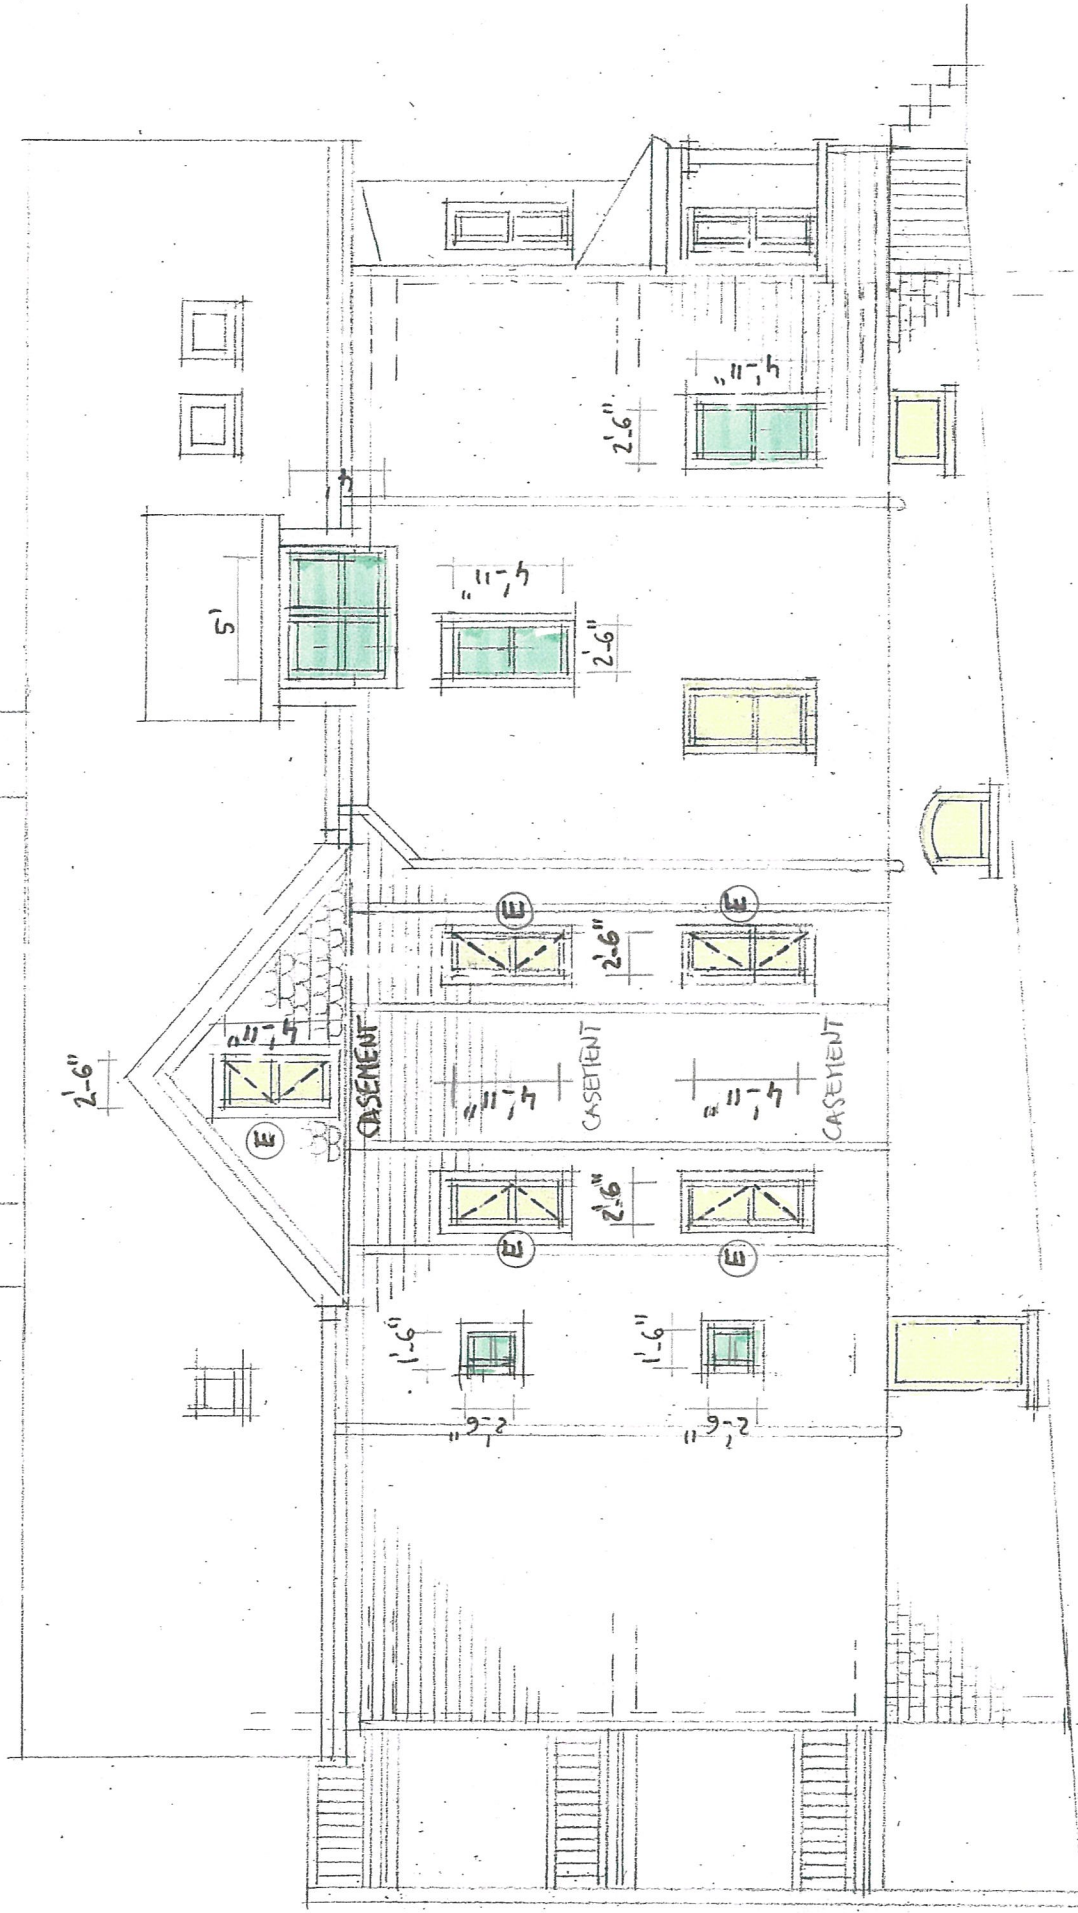

WESTERN ELEVATION "PROJECT"  
1/8" = 1'-0"