




15/17 SHERMAN STREET  
PORTLAND, ME  
ROOF FRAMING PLAN

Drawn	RTM	Scale	NOTED
Checked	NRM	Date	03/27/17
	NRM	Becker Job Number	4031

S2

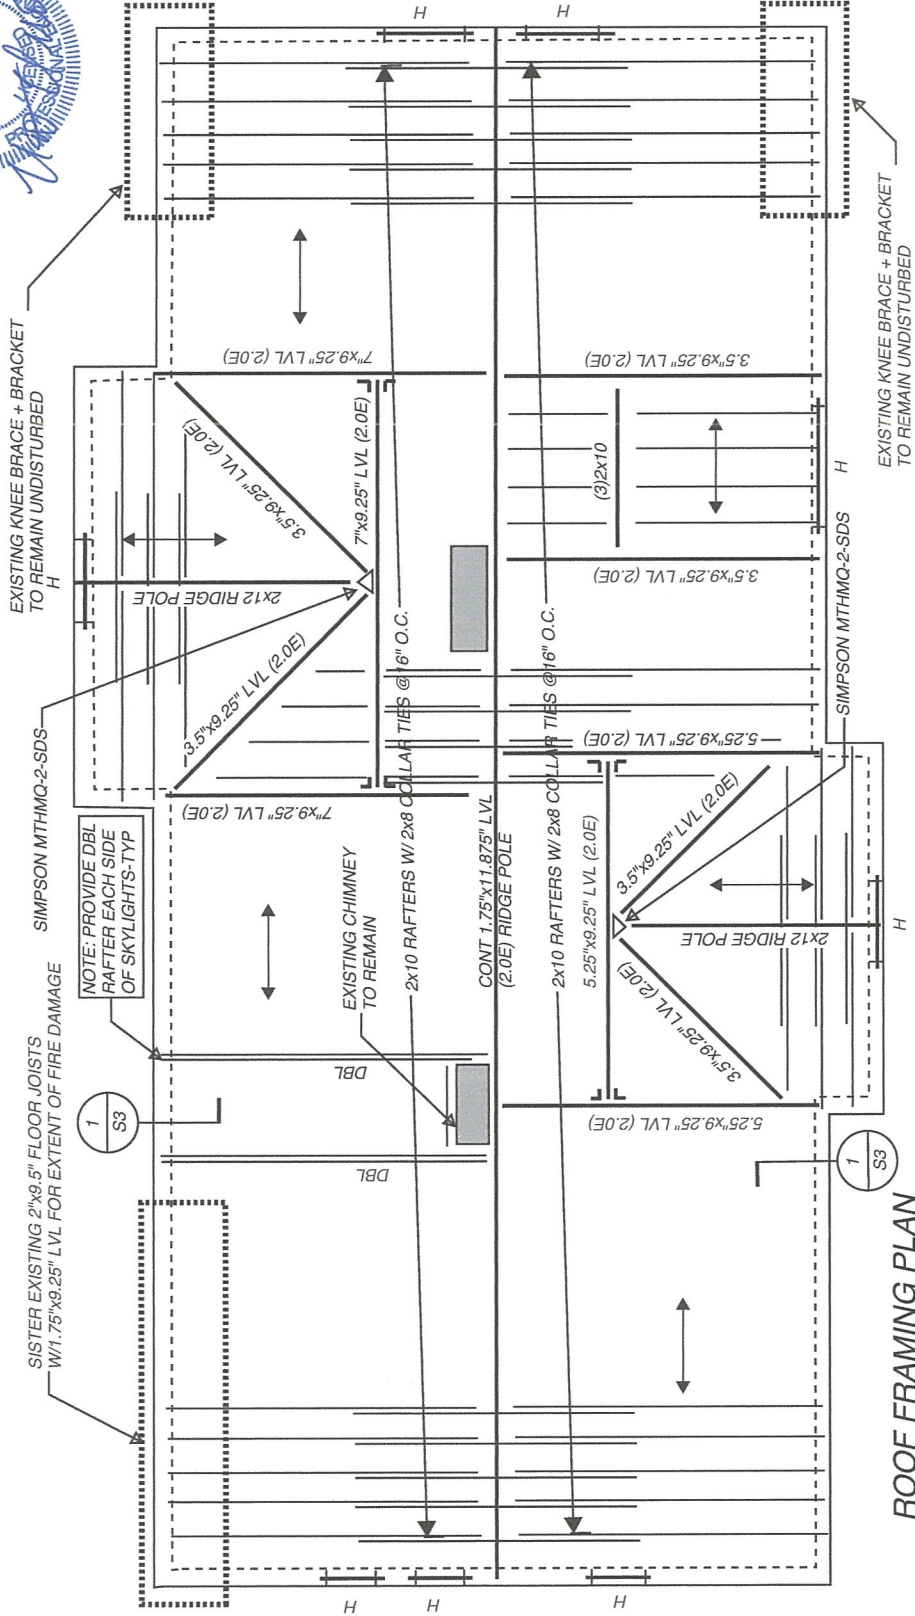

- ROOF FRAMING PLAN**
- EXISTING SECOND FLOOR STUDS ALONG EAVES ARE TO BE SISTERED WITH 1.75"x3.5" LSL (1.3E) - SEE SECTION FOR ADDITIONAL INFO.
  - INDICATES SPAN ORIENTATION OF 5/8" ROOF SHEATHING.
  - "H" INDICATES LOCATION OF (2)2x6 HEADER WITH (4)2x4 JAMB -(2) KING + (2) JACK