



INTERIOR DEMOLITION HAS BEEN DONE IN PHASE 1 PERMIT
WINDOWS AND DOORS HAVE BEEN CHANGED IN PHASE 1 PERMIT

1517 SHERMAN ST. GARDEN LEVEL
"AS IS" - 07/22/17 1/4" = 1'-0"

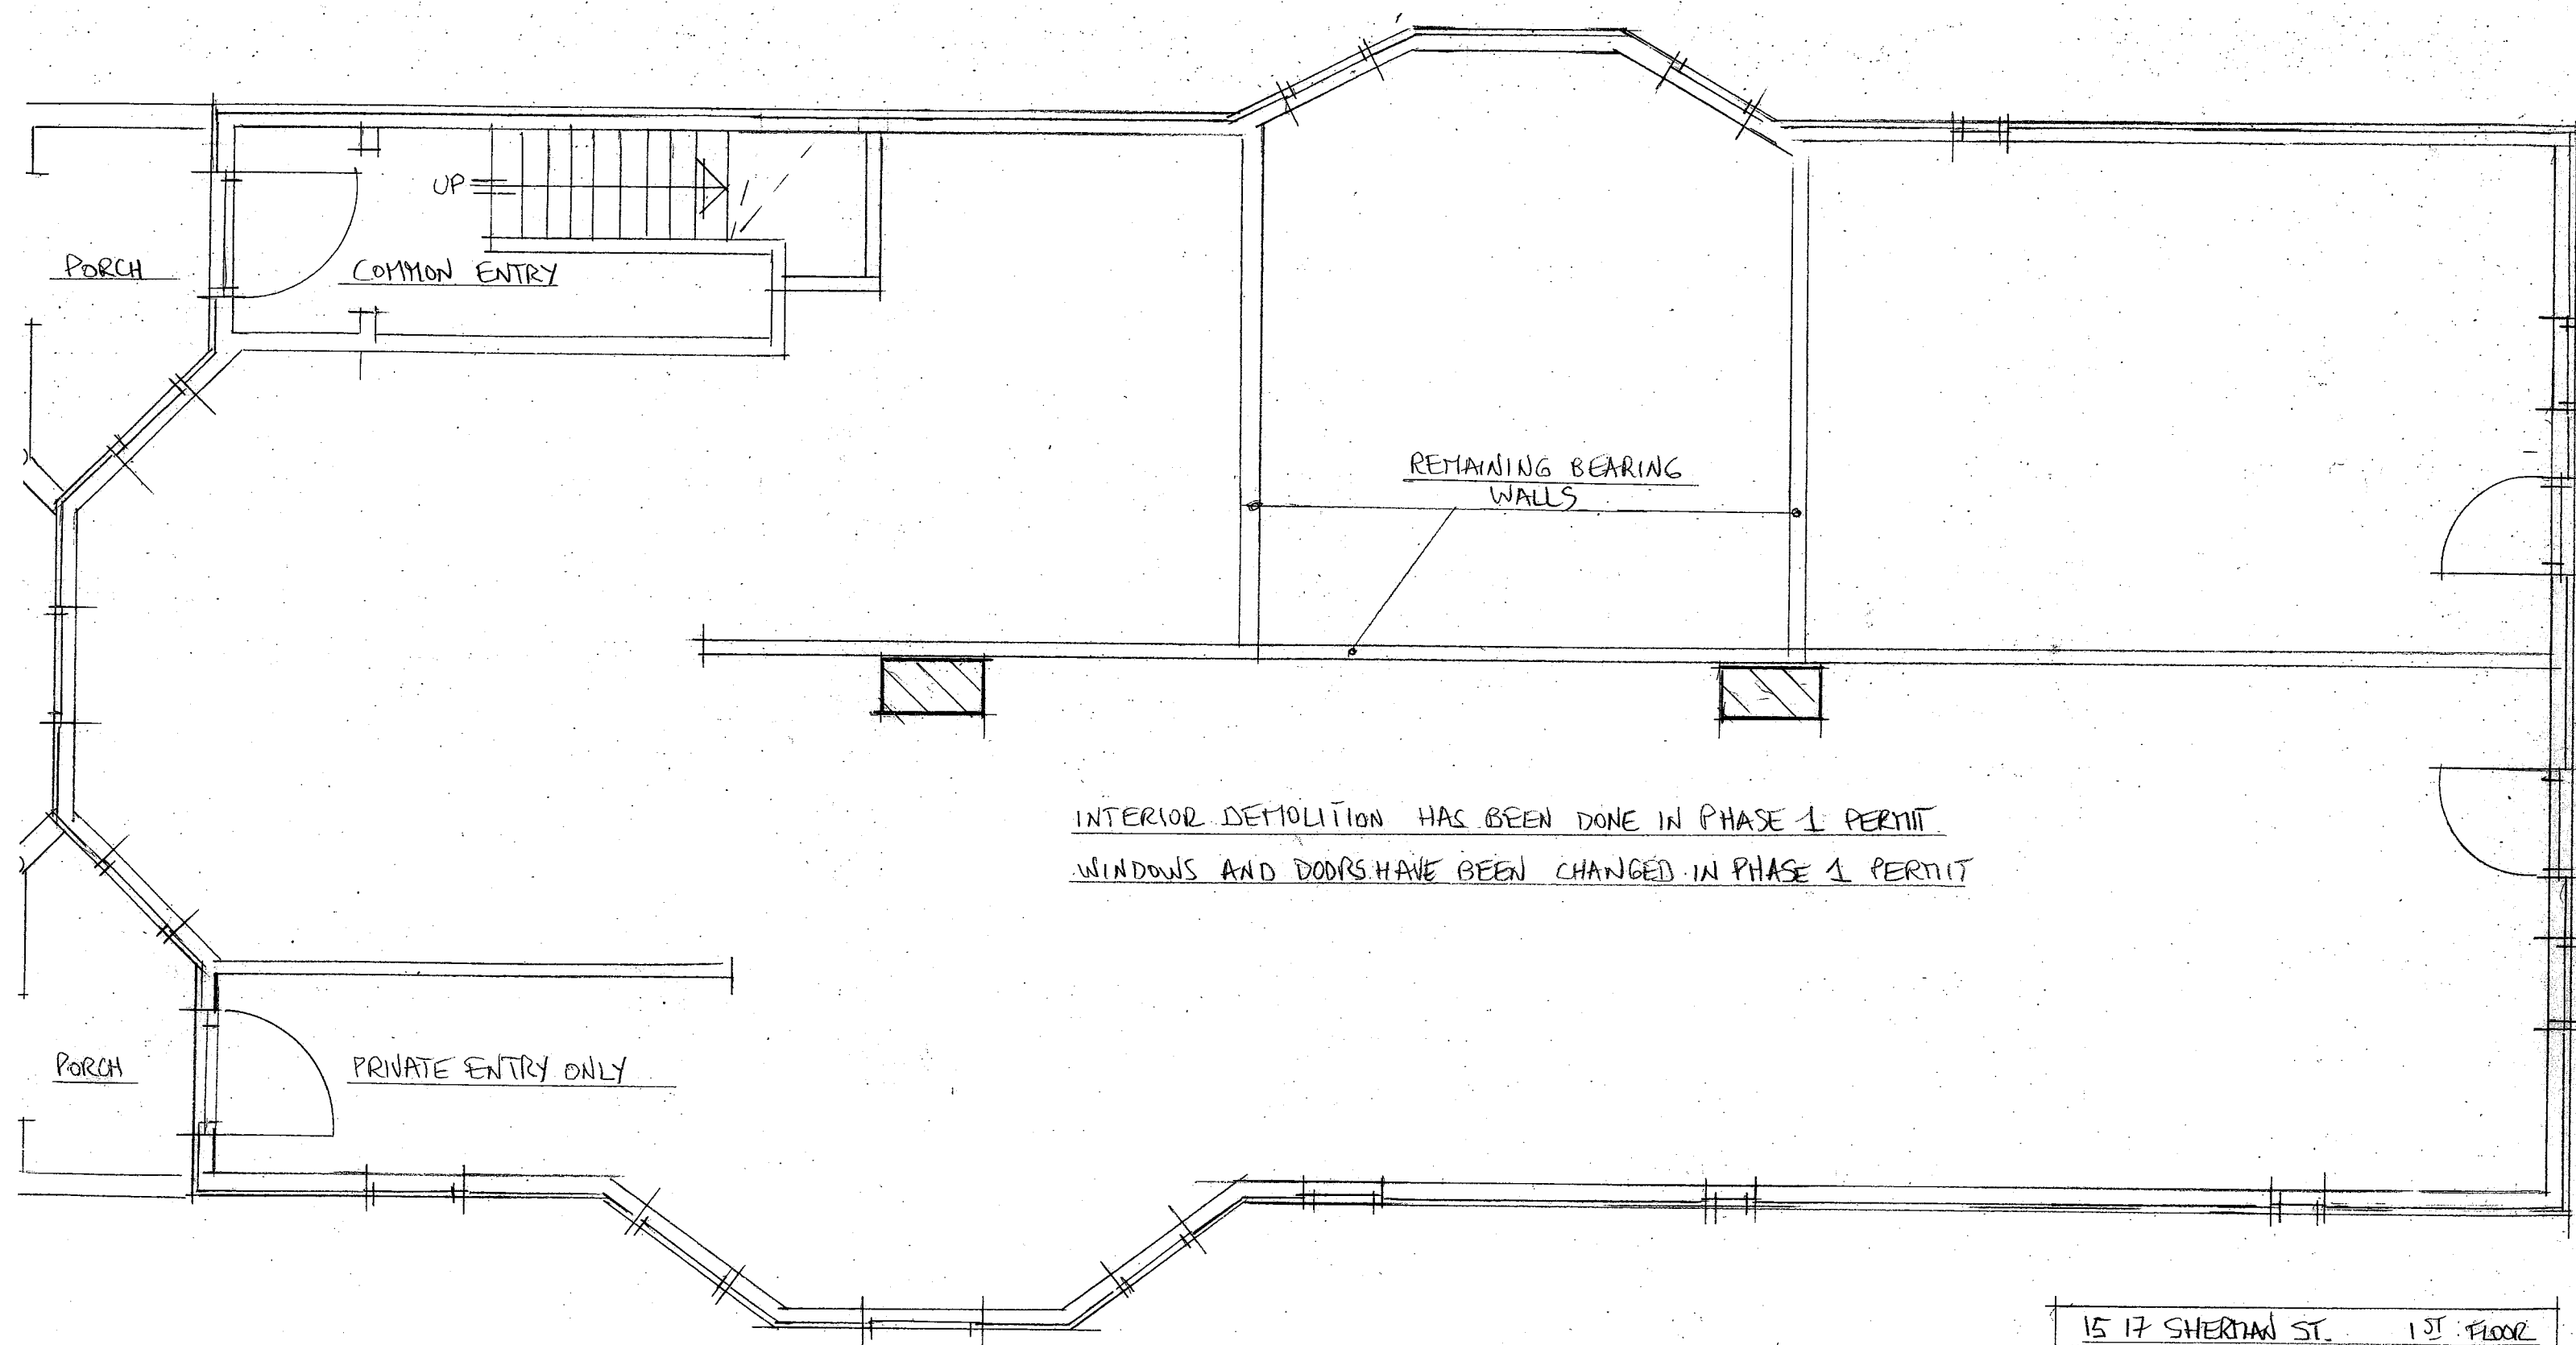

INTERIOR DEMOLITION HAS BEEN DONE IN PHASE 1 PERMIT
WINDOWS AND DOORS HAVE BEEN CHANGED IN PHASE 1 PERMIT

1517 SHERMAN ST.	1 ST FLOOR
"AS IS" - 07/22/17	1/4" = 1'-0"

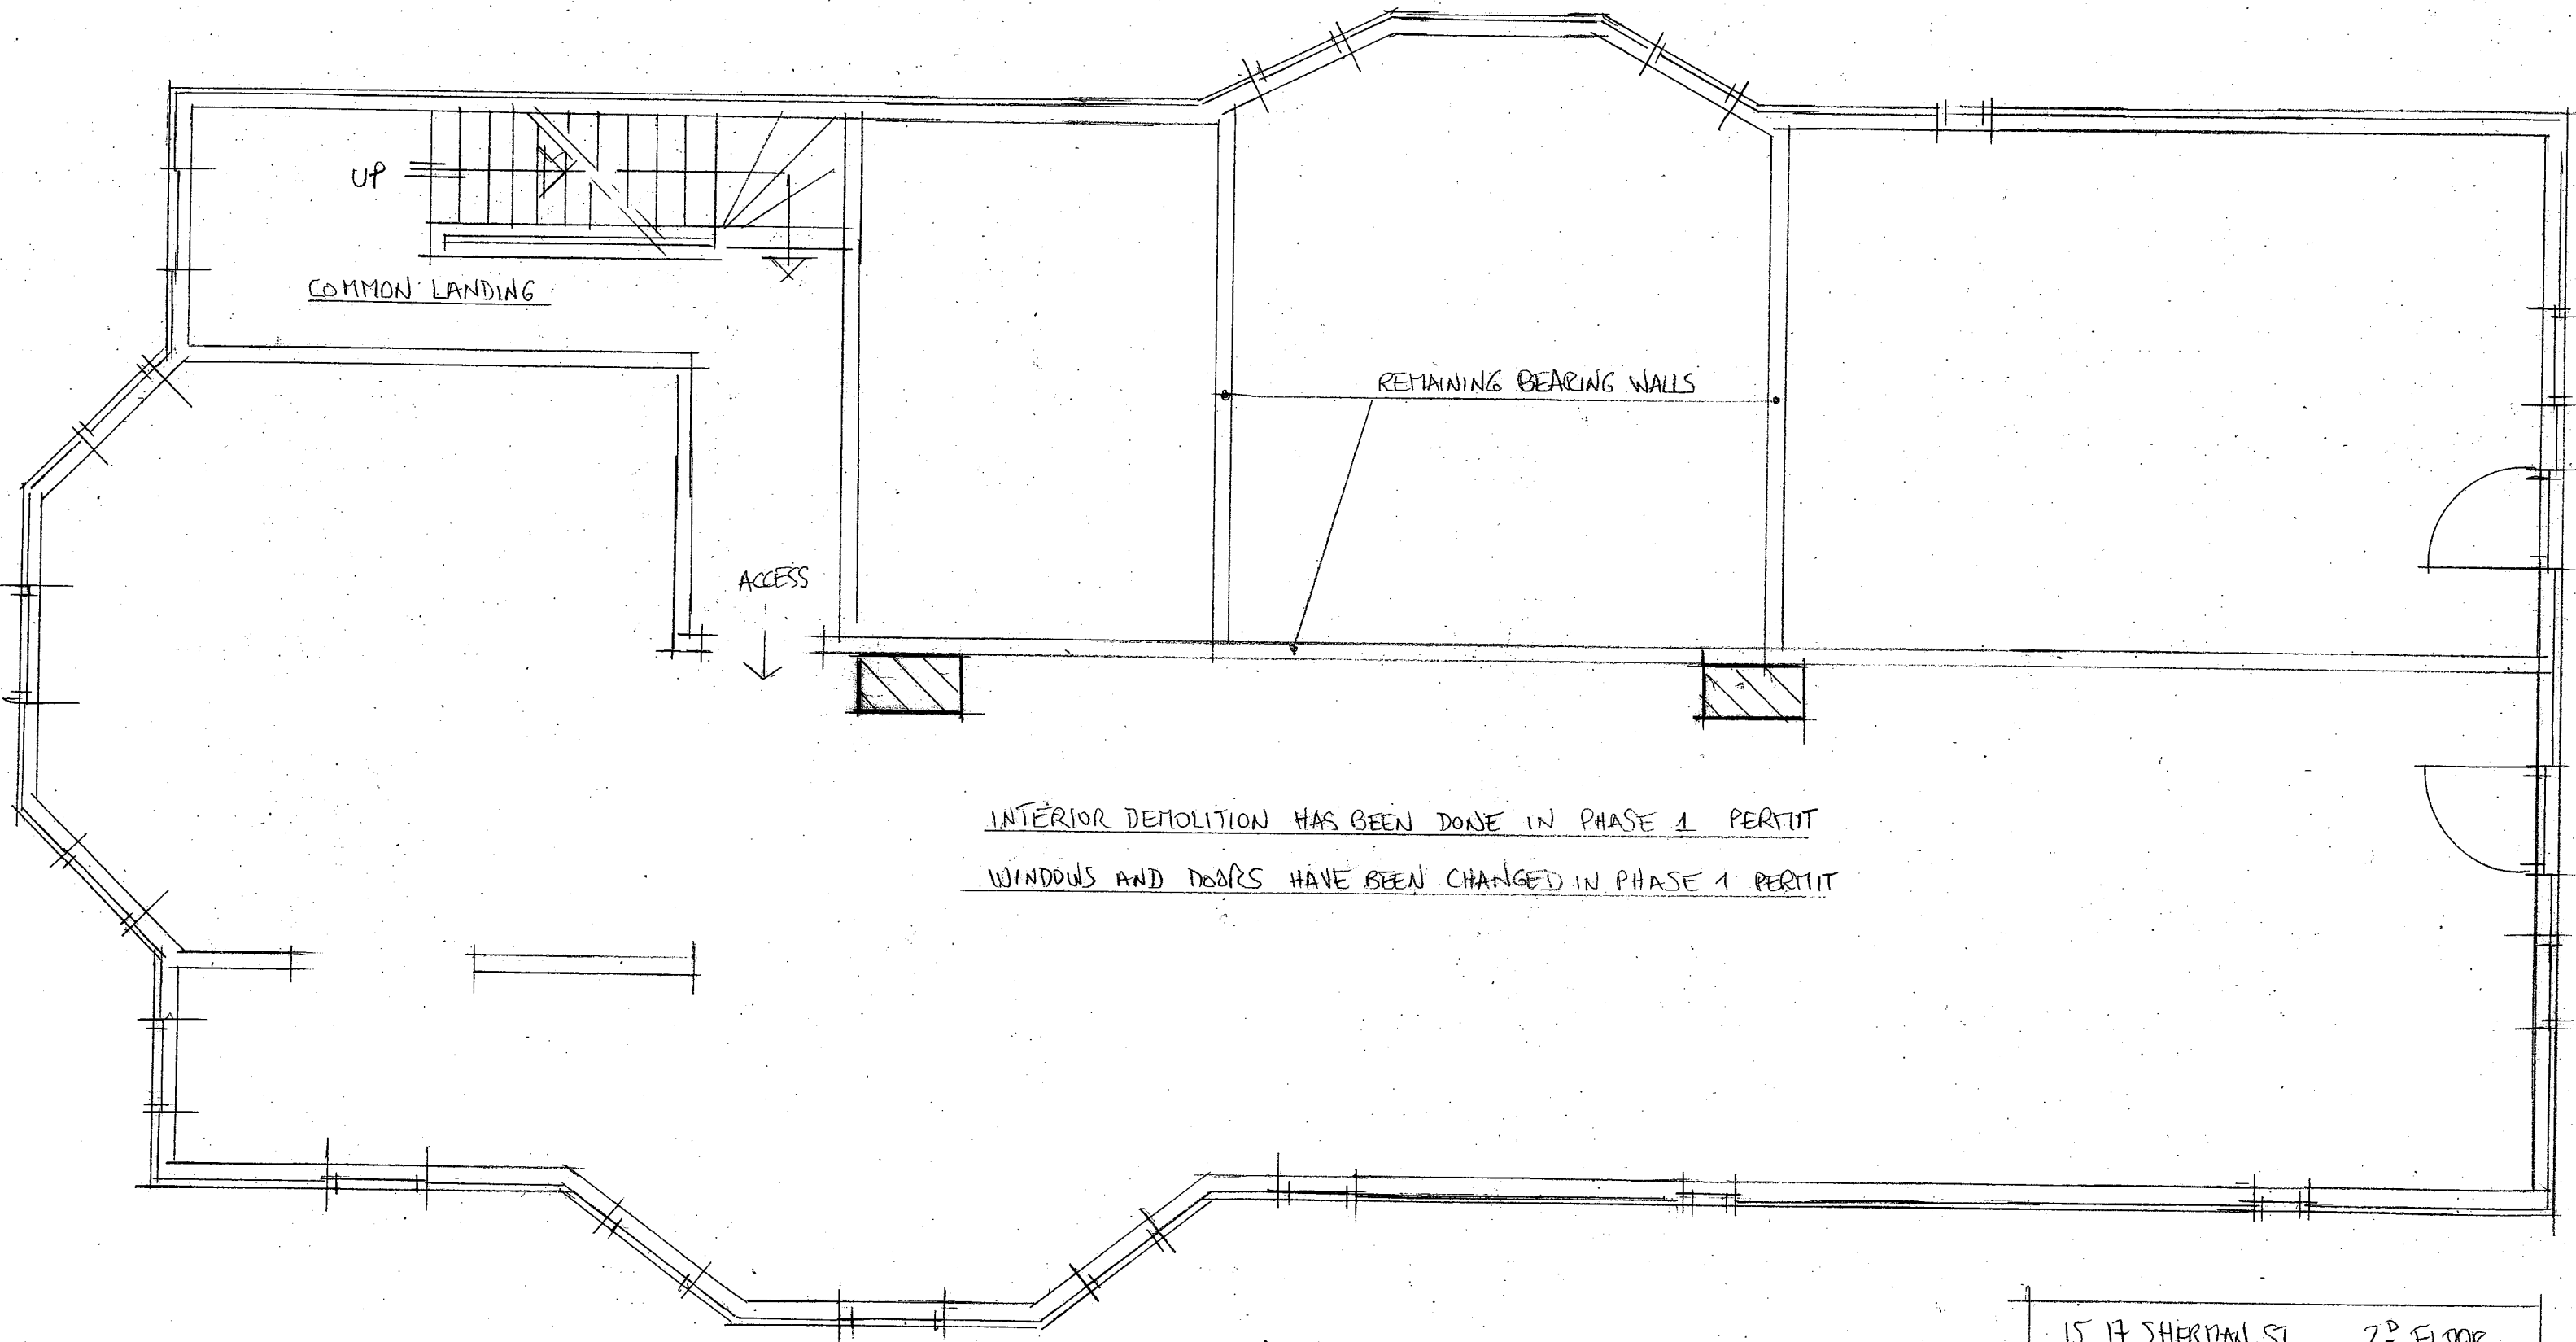


UP
COMMON LANDING

REMAINING BEARING WALLS

ACCESS


INTERIOR DEMOLITION HAS BEEN DONE IN PHASE 1 PERMIT
WINDOWS AND DOORS HAVE BEEN CHANGED IN PHASE 1 PERMIT

1517 SHERMAN ST. 2ND FLOOR
"AS IS" - 07/22/17 - 1/4" = 1'0"

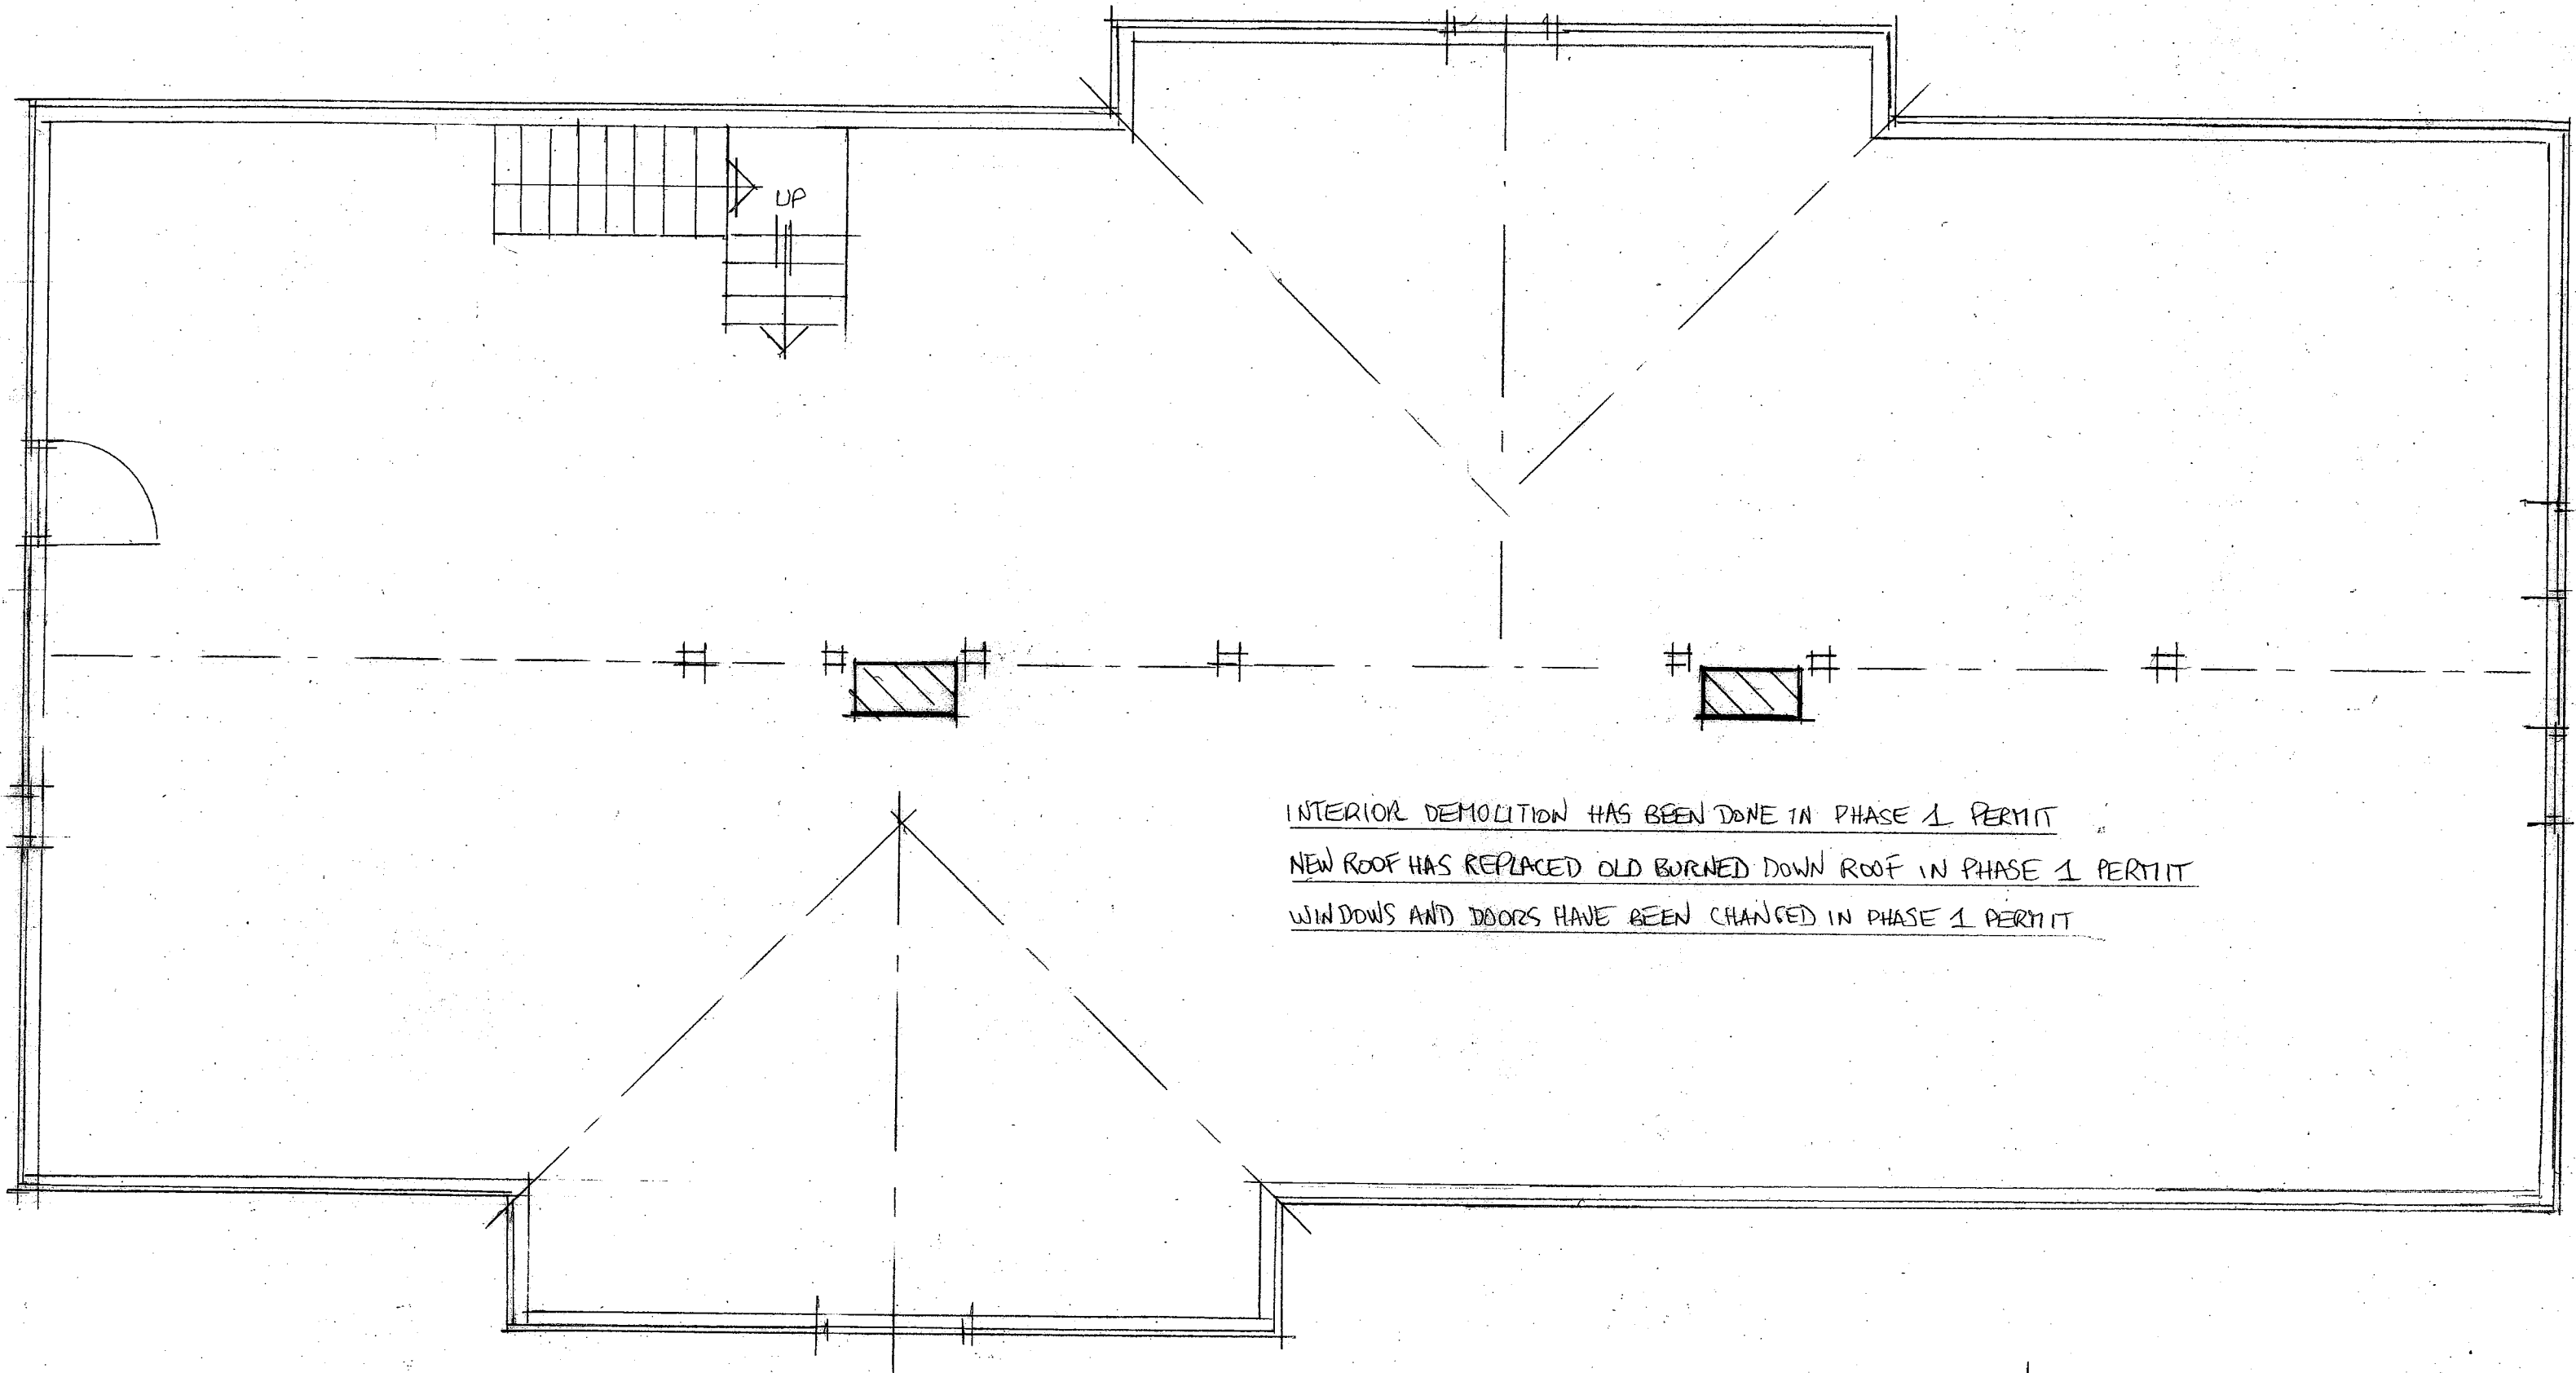

INTERIOR DEMOLITION HAS BEEN DONE IN PHASE 1 PERMIT
NEW ROOF HAS REPLACED OLD BURNED DOWN ROOF IN PHASE 1 PERMIT
WINDOWS AND DOORS HAVE BEEN CHANGED IN PHASE 1 PERMIT

15/17 SHERMAN ST. 3RD FLOOR
"AS IS" - 07/22/17 - 1/4" = 1'-0"

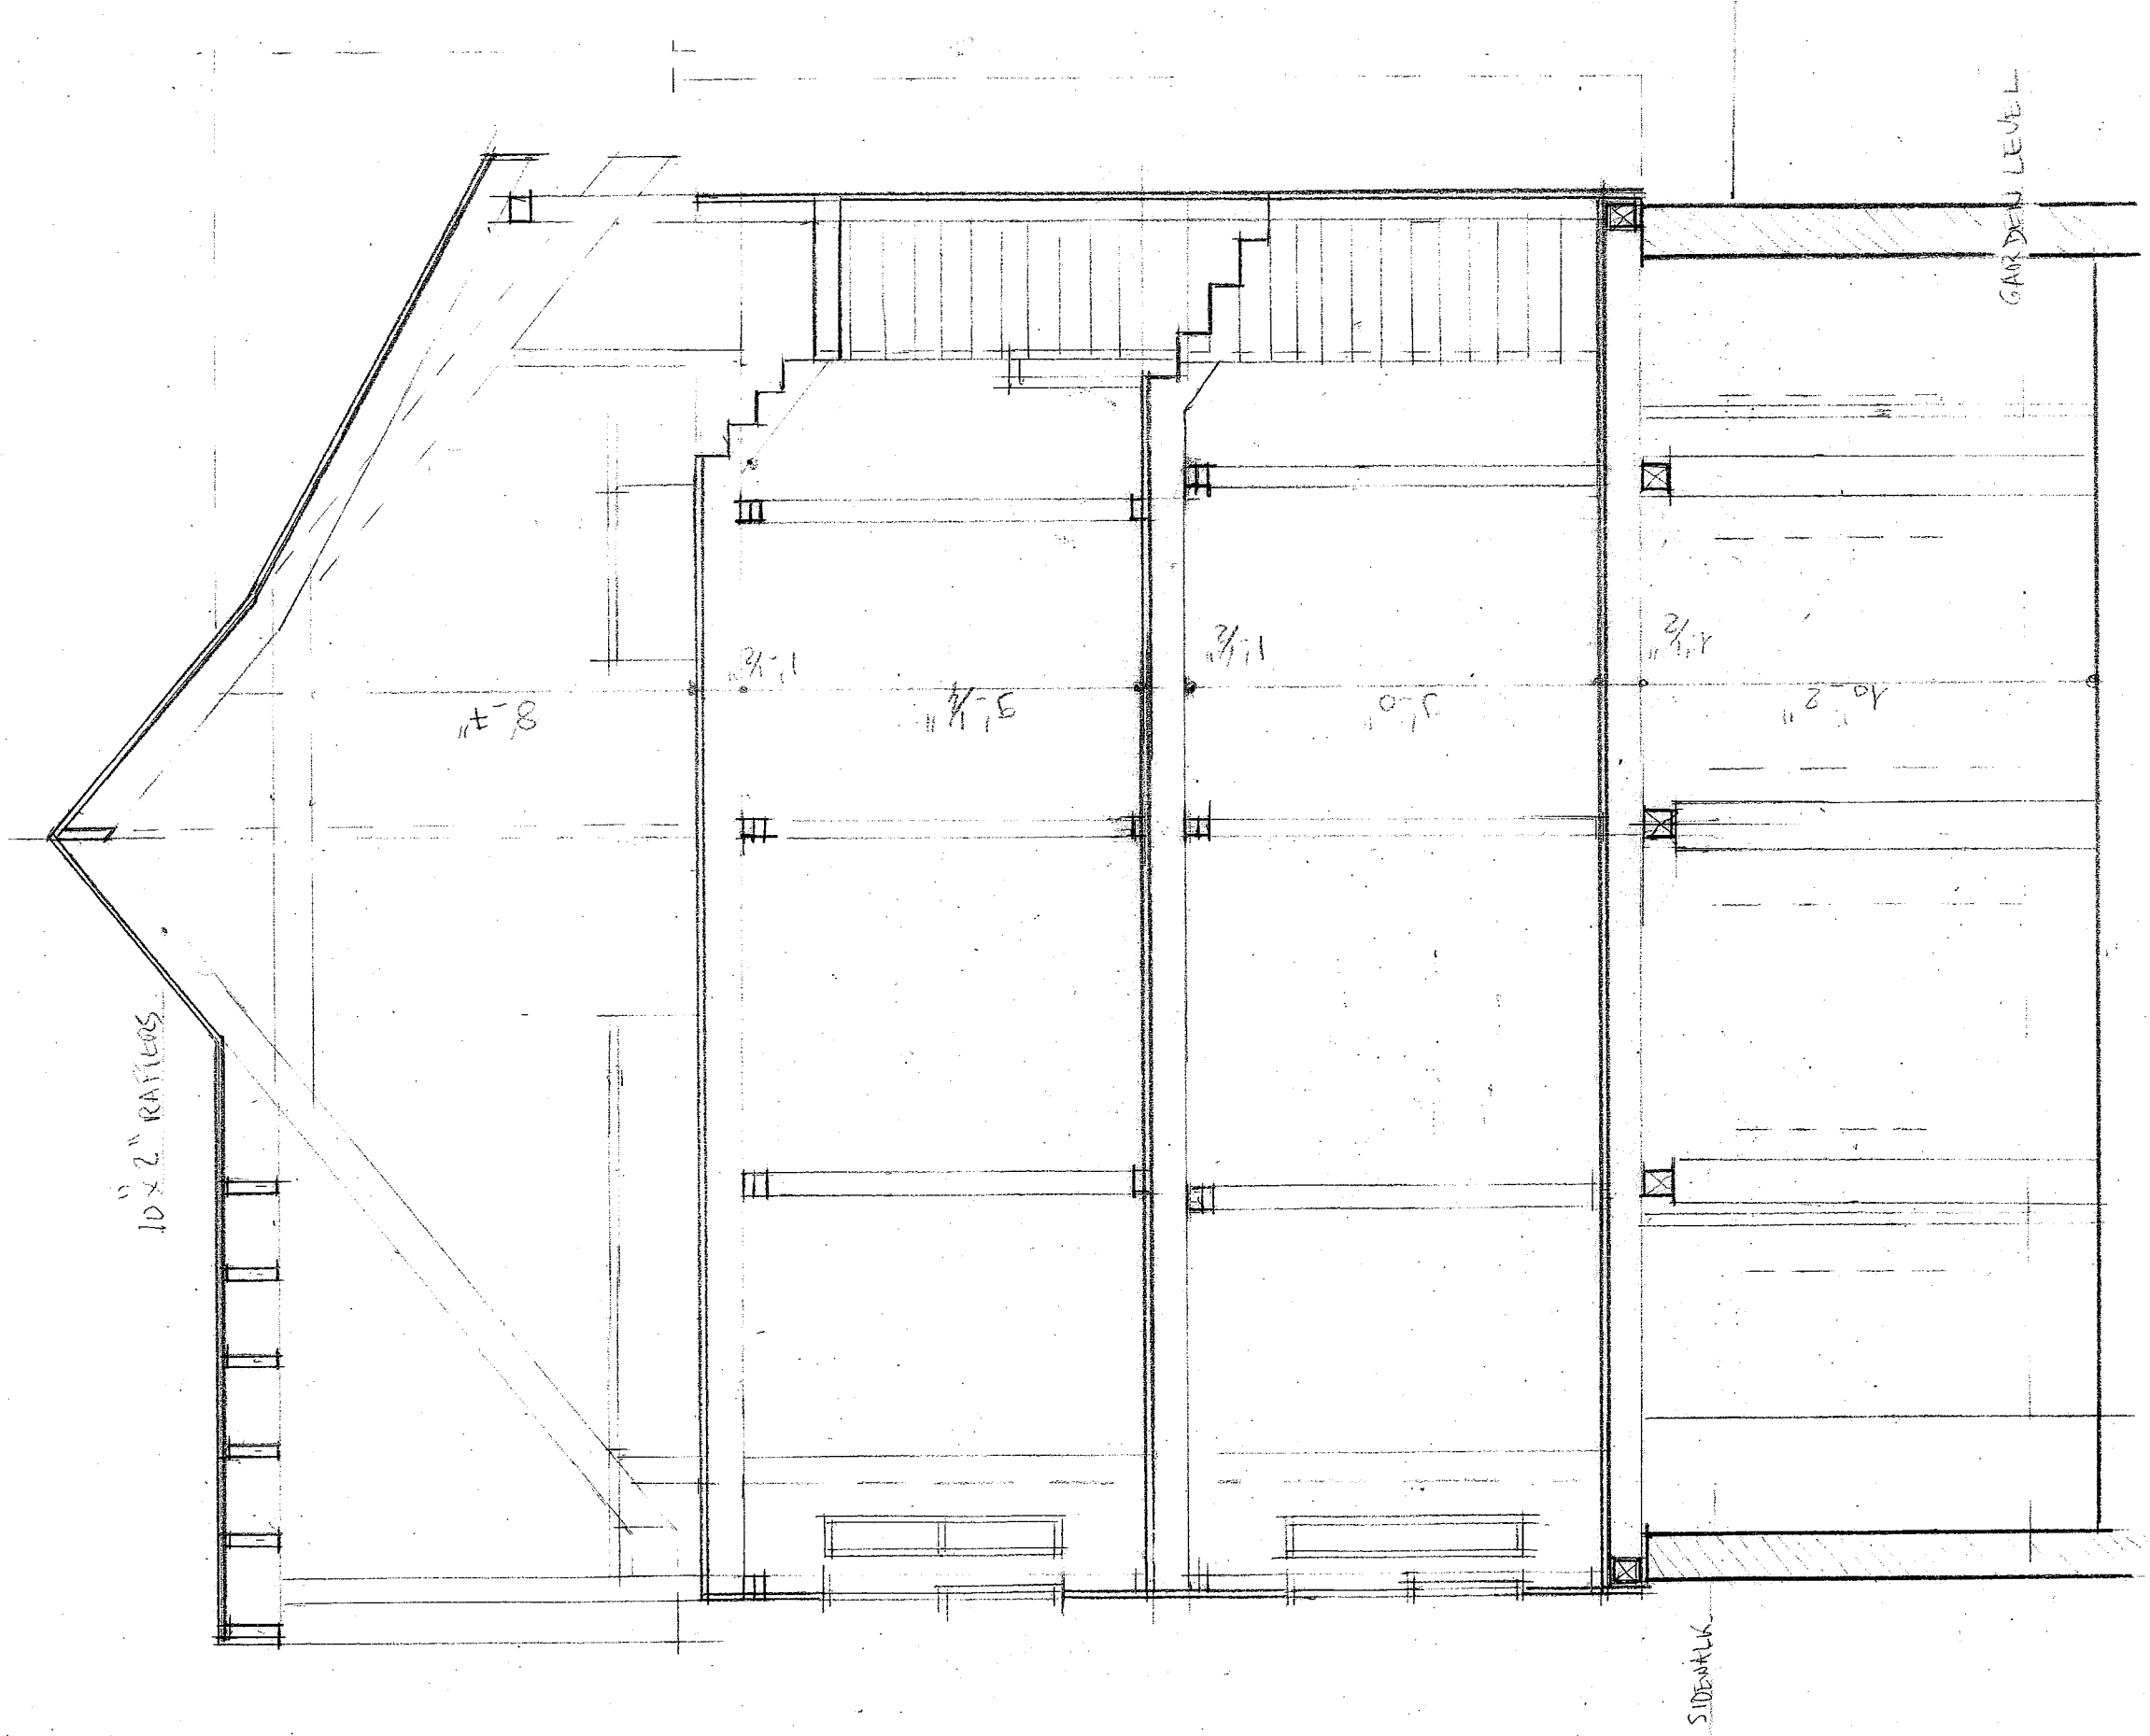

GARDEN LEVEL

SECTION B-B
1/4" = 1'-0"

SIDEWALK