


BLOCKING TO BE ADDED
 PROPERTY IS BALLOON FRAMED WITH CONTINUOUS STUDS RUNNING FROM SILL TO TOP PLATE UNDER RAFTERS.
 IN MOST AREAS
 FIREBLOCKING WILL BE ADDED TO CONFORM WITH IBC SECTION 711 WHERE APPLICABLE

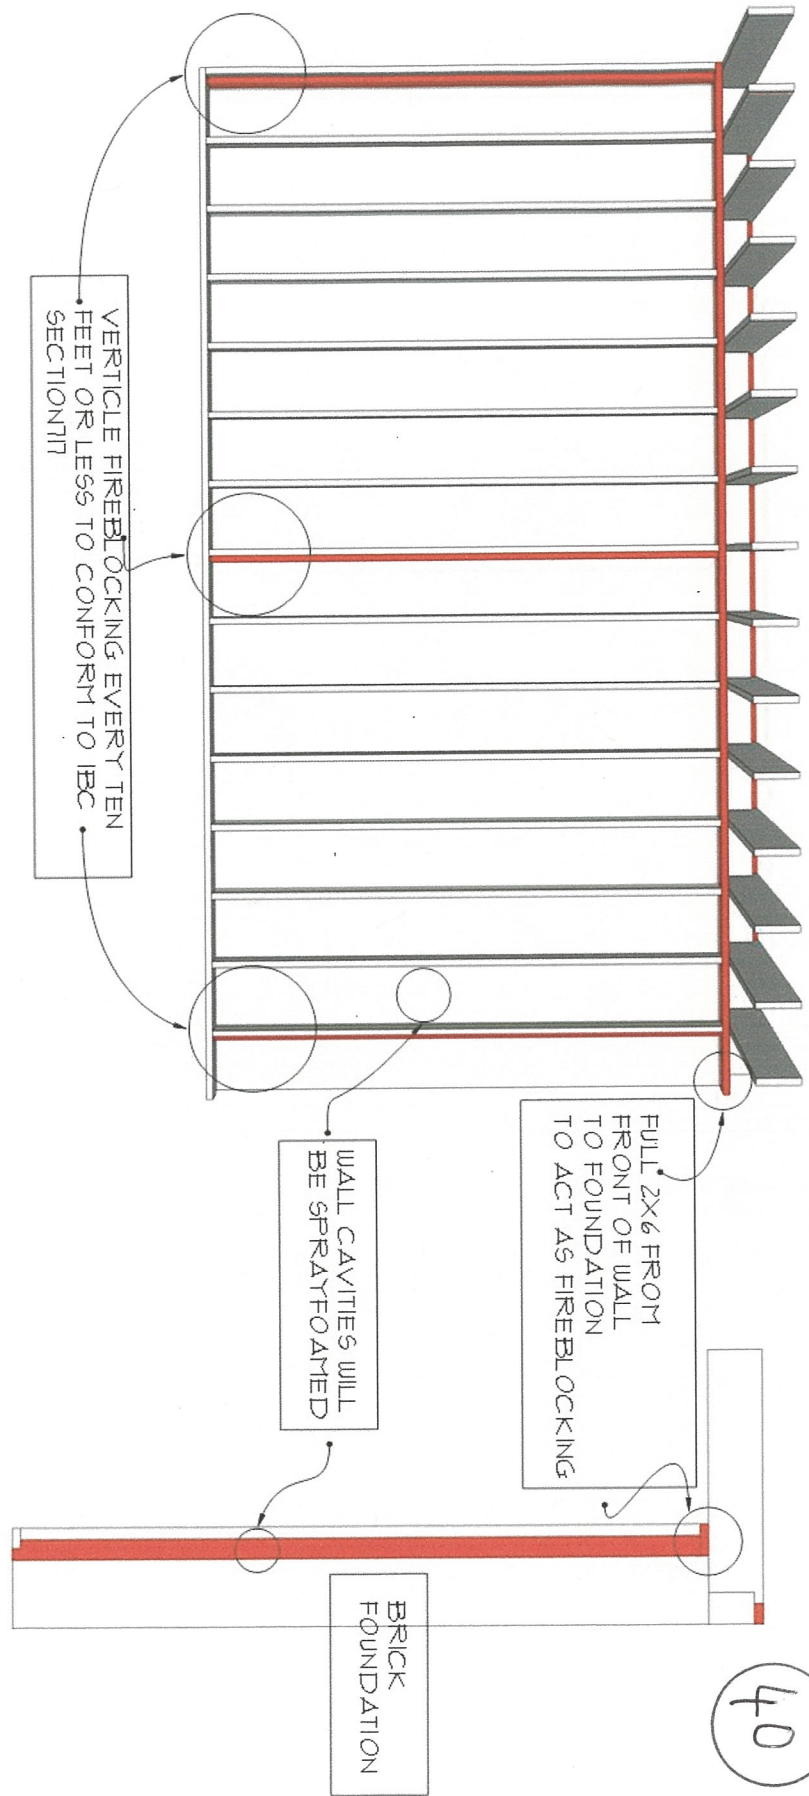

BASEMENT FIREBLOCKING DETAIL

O'BRIEN
WOOD SKY IRON

JOB : 16-17 SHERMAN ST.
PORTLAND, ME

OCTOBER 13, 2017