
 -BLOCKING TO BE ADDED  
-PROPERTY IS BALLOON FRAMED WITH CONTINUOUS STUDS RUNNING FROM SILL TO TOP PLATE UNDER RAFTERS.  
IN MOST AREAS  
-FIREBLOCKING WILL BE ADDED TO CONFORM WITH IBC SECTION 717 WHERE APPLICABLE

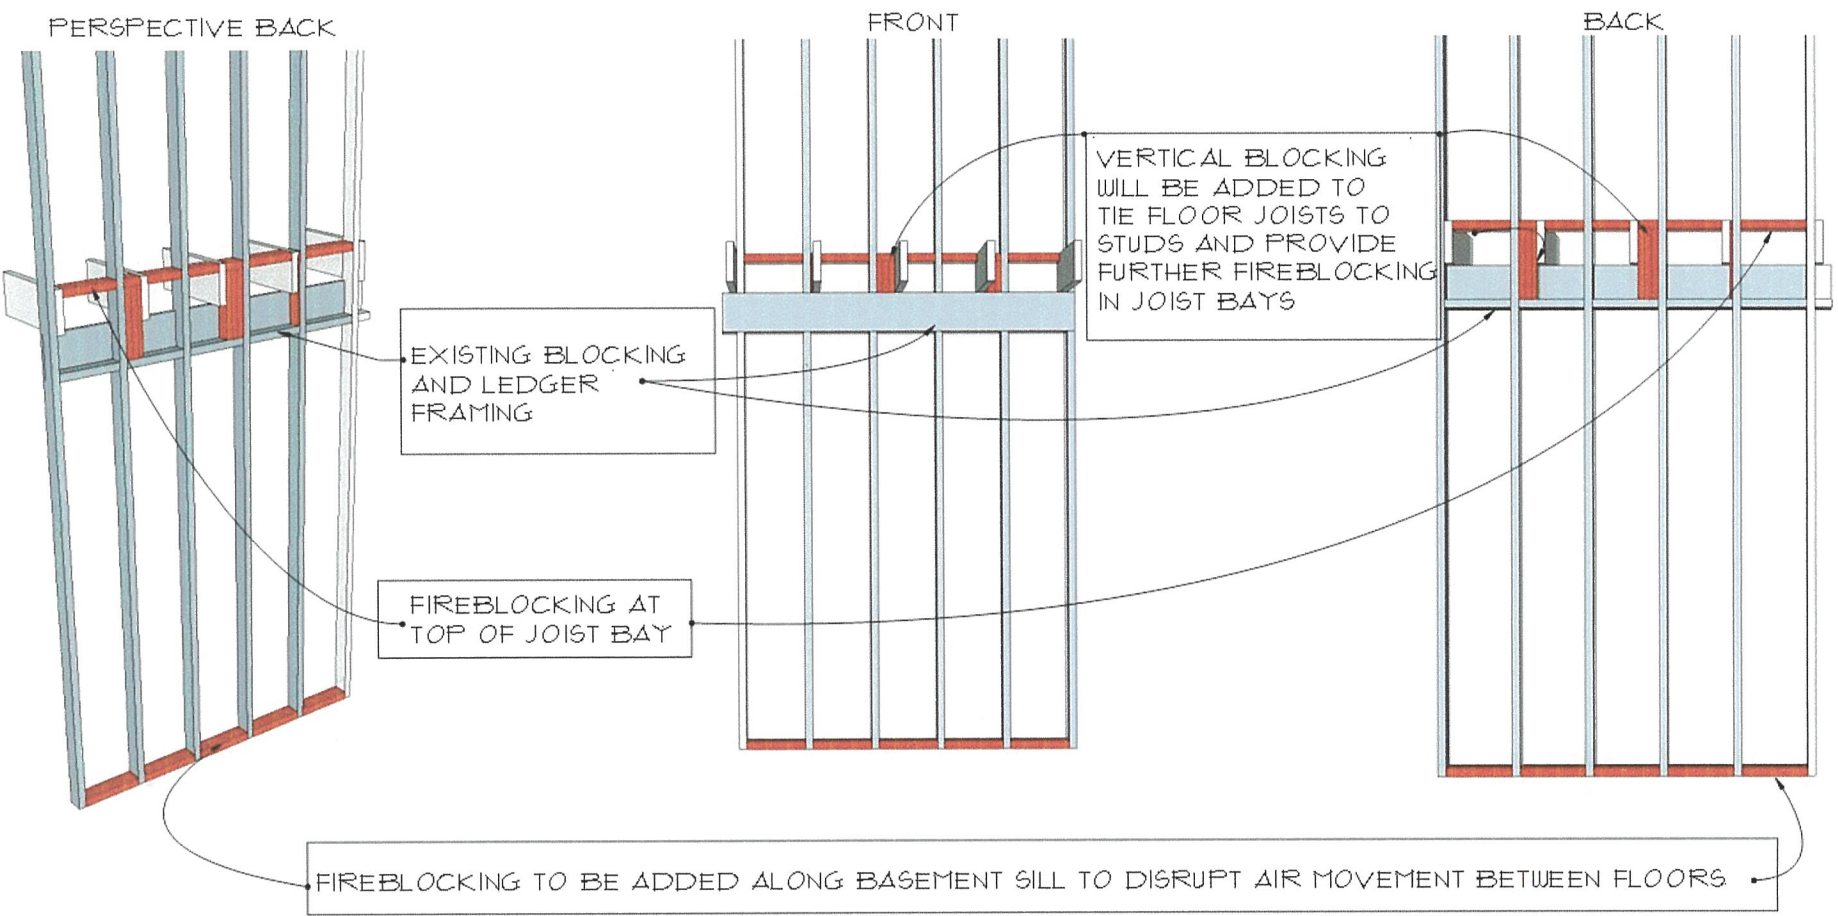

FIREBLOCKING DETAIL

**O'BRIEN**  
WOOD & IRON

JOB: 15-17 SHERMAN ST.  
PORTLAND, ME

OCTOBER 2, 2017