

City of Portland, Maine - Building or Use Permit Application

389 Congress Street, 04101 Tel: (207) 874-8703, Fax: (207) 874-8716

| | | |
|-----------------------|-------------|---------------------|
| Permit No: 02-0971 | Issue Date: | CBL: 036 F007001 |
|-----------------------|-------------|---------------------|

| | | | |
|--|---|---|----------------------|
| Location of Construction: 16 Sherman St | Owner Name: Fogg Mary Ellen <i>Panda Scott</i> | Owner Address: Rr1 Box 352 | Phone: |
| Business Name: n/a | Contractor Name: Waynes Plumbing and Heating | Contractor Address: 158 St. John St Portland | Phone: 2077747849 |
| Lessee/Buyer's Name n/a | Phone: n/a | Permit Type: | Zone: <i>R-6</i> |

| | | | | |
|-------------------------------|--|------------------------|-------------------------|--------------------|
| Past Use: Four Family Unit | Proposed Use: Four Family / Install 40 Gallon gas fuel appliance. | Permit Fee: \$30.00 | Cost of Work: \$0.00 | CEO District: 2 |
|-------------------------------|--|------------------------|-------------------------|--------------------|

| | | | |
|---|---|--|---|
| Proposed Project Description: Install Heating System | <i>legal 4 D.U. - no change permitted</i> | FIRE DEPT: <input type="checkbox"/> Approved <input type="checkbox"/> Denied | INSPECTION: Use Group: <i>R3</i> Type: <i>5B</i> <i>8/6/02</i> Signature: <i>[Signature]</i> |
|---|---|--|---|

| | | | |
|------------------------|---------------------------------|------------------------|--|
| Permit Taken By: gg | Date Applied For: 08/29/2002 | Zoning Approval | |
|------------------------|---------------------------------|------------------------|--|

| | | | |
|---|--|---|---|
| <p>1. This permit application does not preclude the Applicant(s) from meeting applicable State and Federal Rules.</p> <p>2. Building permits do not include plumbing, septic or electrical work.</p> <p>3. Building permits are void if work is not started within six (6) months of the date of issuance. False information may invalidate a building permit and stop all work..</p> | <p>Special Zone or Reviews</p> <input type="checkbox"/> Shoreland <input type="checkbox"/> Wetland <input type="checkbox"/> Flood Zone <input type="checkbox"/> Subdivision <input type="checkbox"/> Site Plan Maj <input type="checkbox"/> Minor <input type="checkbox"/> MM <input type="checkbox"/> Date: <i>OK 9/3/02</i> | <p>Zoning Appeal</p> <input type="checkbox"/> Variance <input type="checkbox"/> Miscellaneous <input type="checkbox"/> Conditional Use <input type="checkbox"/> Interpretation <input type="checkbox"/> Approved <input type="checkbox"/> Denied Date: | <p>Historic Preservation</p> <input checked="" type="checkbox"/> Not in District or Landmark <input type="checkbox"/> Does Not Require Review <input type="checkbox"/> Requires Review <input type="checkbox"/> Approved <input type="checkbox"/> Approved w/Conditions <input type="checkbox"/> Denied Date: <i>9</i> |
|---|--|---|---|

CERTIFICATION

I hereby certify that I am the owner of record of the named property, or that the proposed work is authorized by the owner of record and that I have been authorized by the owner to make this application as his authorized agent and I agree to conform to all applicable laws of this jurisdiction. In addition, if a permit for work described in the application is issued, I certify that the code official's authorized representative shall have the authority to enter all areas covered by such permit at any reasonable hour to enforce the provision of the code(s) applicable to such permit.

SIGNATURE OF APPLICANT _____ ADDRESS _____ DATE _____ PHONE _____


RESPONSIBLE PERSON IN CHARGE OF WORK, TITLE _____ DATE _____ PHONE _____



020971

FILL IN AND SIGN WITH INK

APPLICATION FOR PERMIT HEATING OR POWER EQUIPMENT

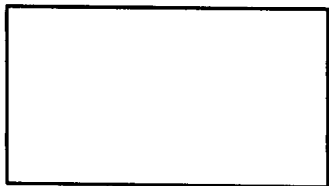

036 Foo9

To the INSPECTOR OF BUILDINGS, PORTLAND, ME.

The undersigned hereby applies for a permit to install the following heating, cooking or power equipment in accordance with the Laws of Maine, the Building Code of the City of Portland, and the following specifications:

Location 16-18 Sherman St Port Use of Building Res 4 family Date 8/28/02
Name and address of owner of appliance Randall Scott 16-18 Sherman St Port

Installer's name and address Weynes Plumbing Telephone 7747849

Location of appliance:
 Basement Floor
 Attic Roof

Type of Fuel:
 Gas Oil Solid

Appliance Name: State 40 gal
 U.L. Approved Yes No

Will appliance be installed in accordance with the manufacture's installation instructions? Yes No

IF NO Explain: _____

The Type of License of Installer:
 Master Plumber # _____
 Solid Fuel # _____
 Oil # _____
 Gas # PNT 130
 Other _____

Type of Chimney:
 Masonry Lined
 Factory built _____
 Metal
 Factory Built U.L. Listing # _____
 Direct Vent
 Type _____ UL# _____

Type of Fuel Tank
 Oil
 Gas city no tank

Size of Tank _____

Number of Tanks _____

Distance from Tank to Center of Flame _____ feet.
\$ 30.00

Approved

Approved with Conditions

See attached letter or requirement

Fire: _____
 Ele.: _____
 Bldg.: 9/6/02
 Signature of Installer [Signature]

Kenneth Curlew



CITY OF PORTLAND, MAINE

Department of Building Inspections

August 28 2008

Received from Whisper Plumbing & Heating

Location of Work 10 Ocean 036 FPO 7

Cost of Construction \$ 56 Atlantic 016 E 00
5 Russell 034 012

Permit Fee \$ 90.00

Building (IL) Plumbing (I5) Electrical (I2) Site Plan (U2)

Other _____

CBL: _____

Check #: 4517 Total Collected \$ 90.00


THIS IS NOT A PERMIT

No work is to be started until PERMIT CARD is actually posted upon the premises. Acceptance of fee is no guarantee that permit will be granted. PRESERVE THIS RECEIPT. In case permit cannot be granted the amount of the fee will be refunded upon return of the receipt less \$10.00 or 10% whichever is greater.

WHITE - Applicant's Copy
YELLOW - Office Copy
PINK - Permit Copy

16-18 Sherman St.
Basement placement of Boilers

Outside wall

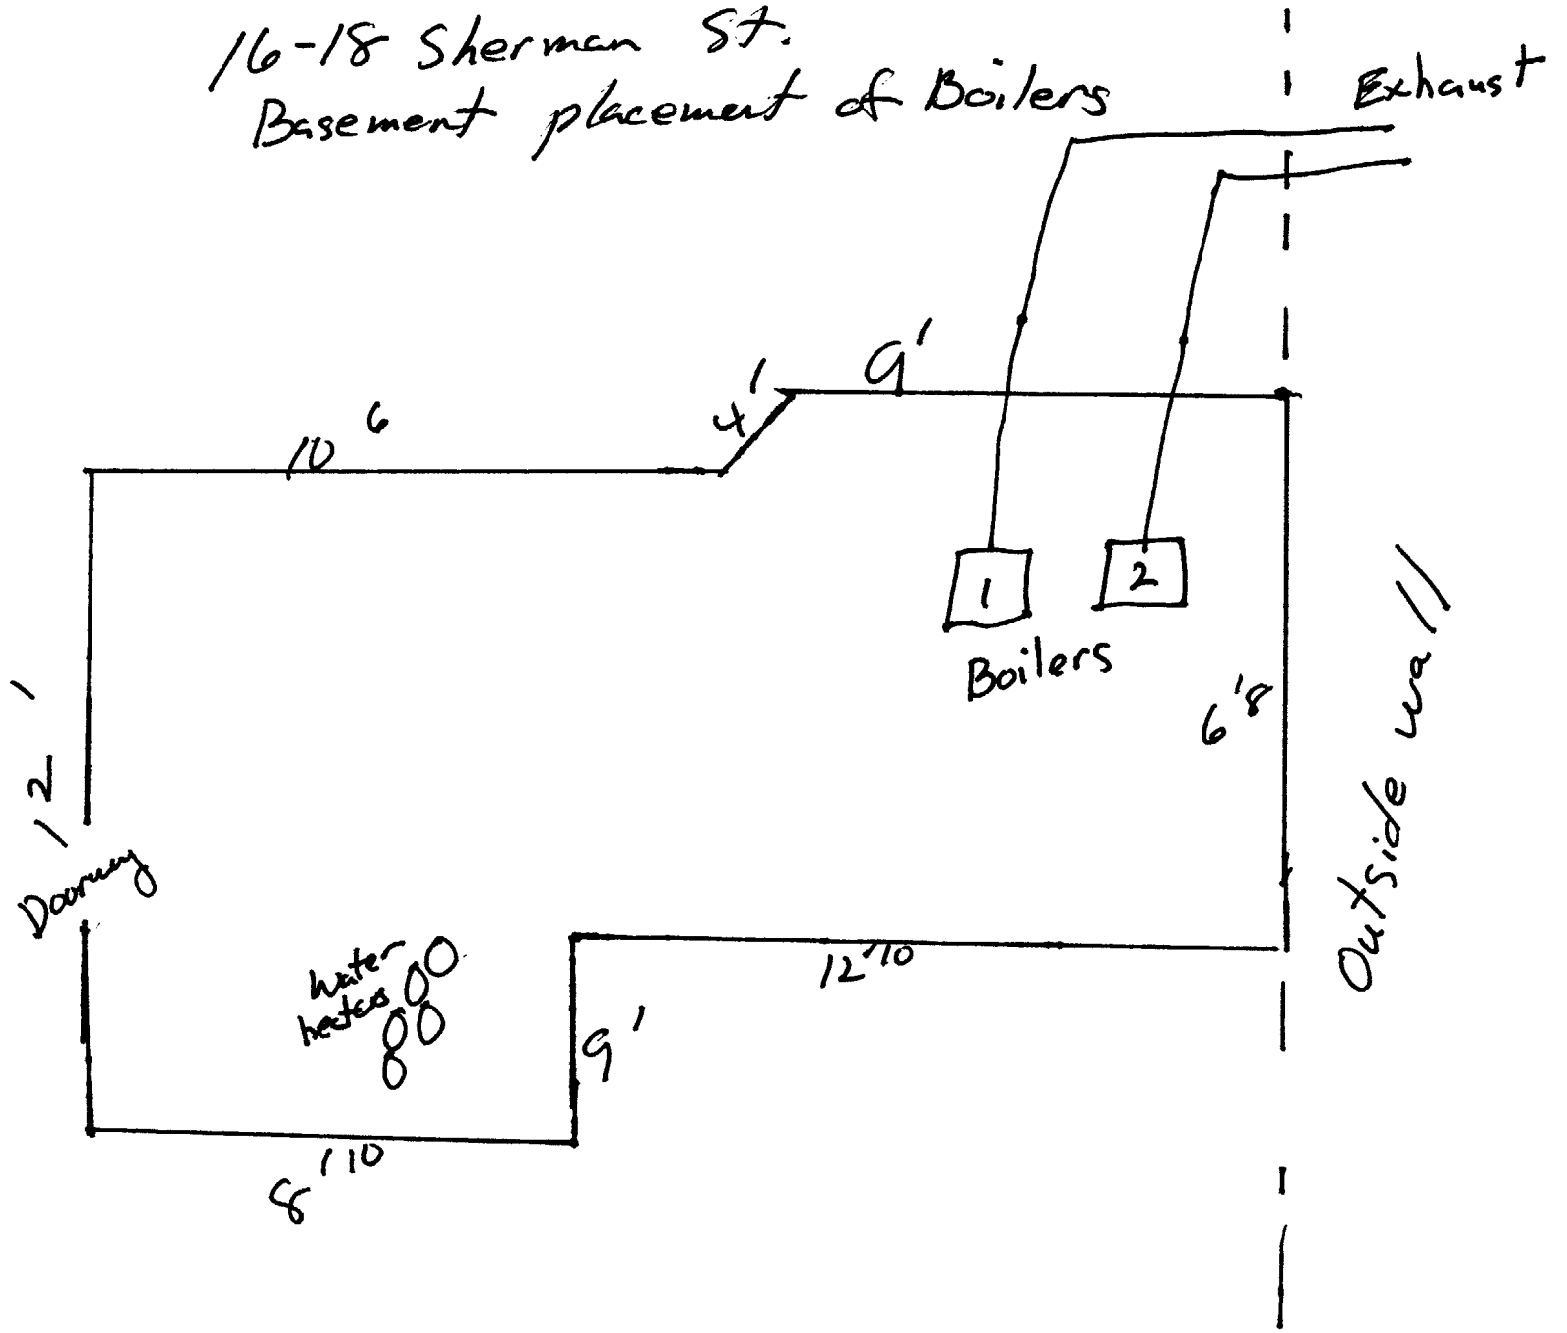

Not to scale