


469 Cumberland Ave.

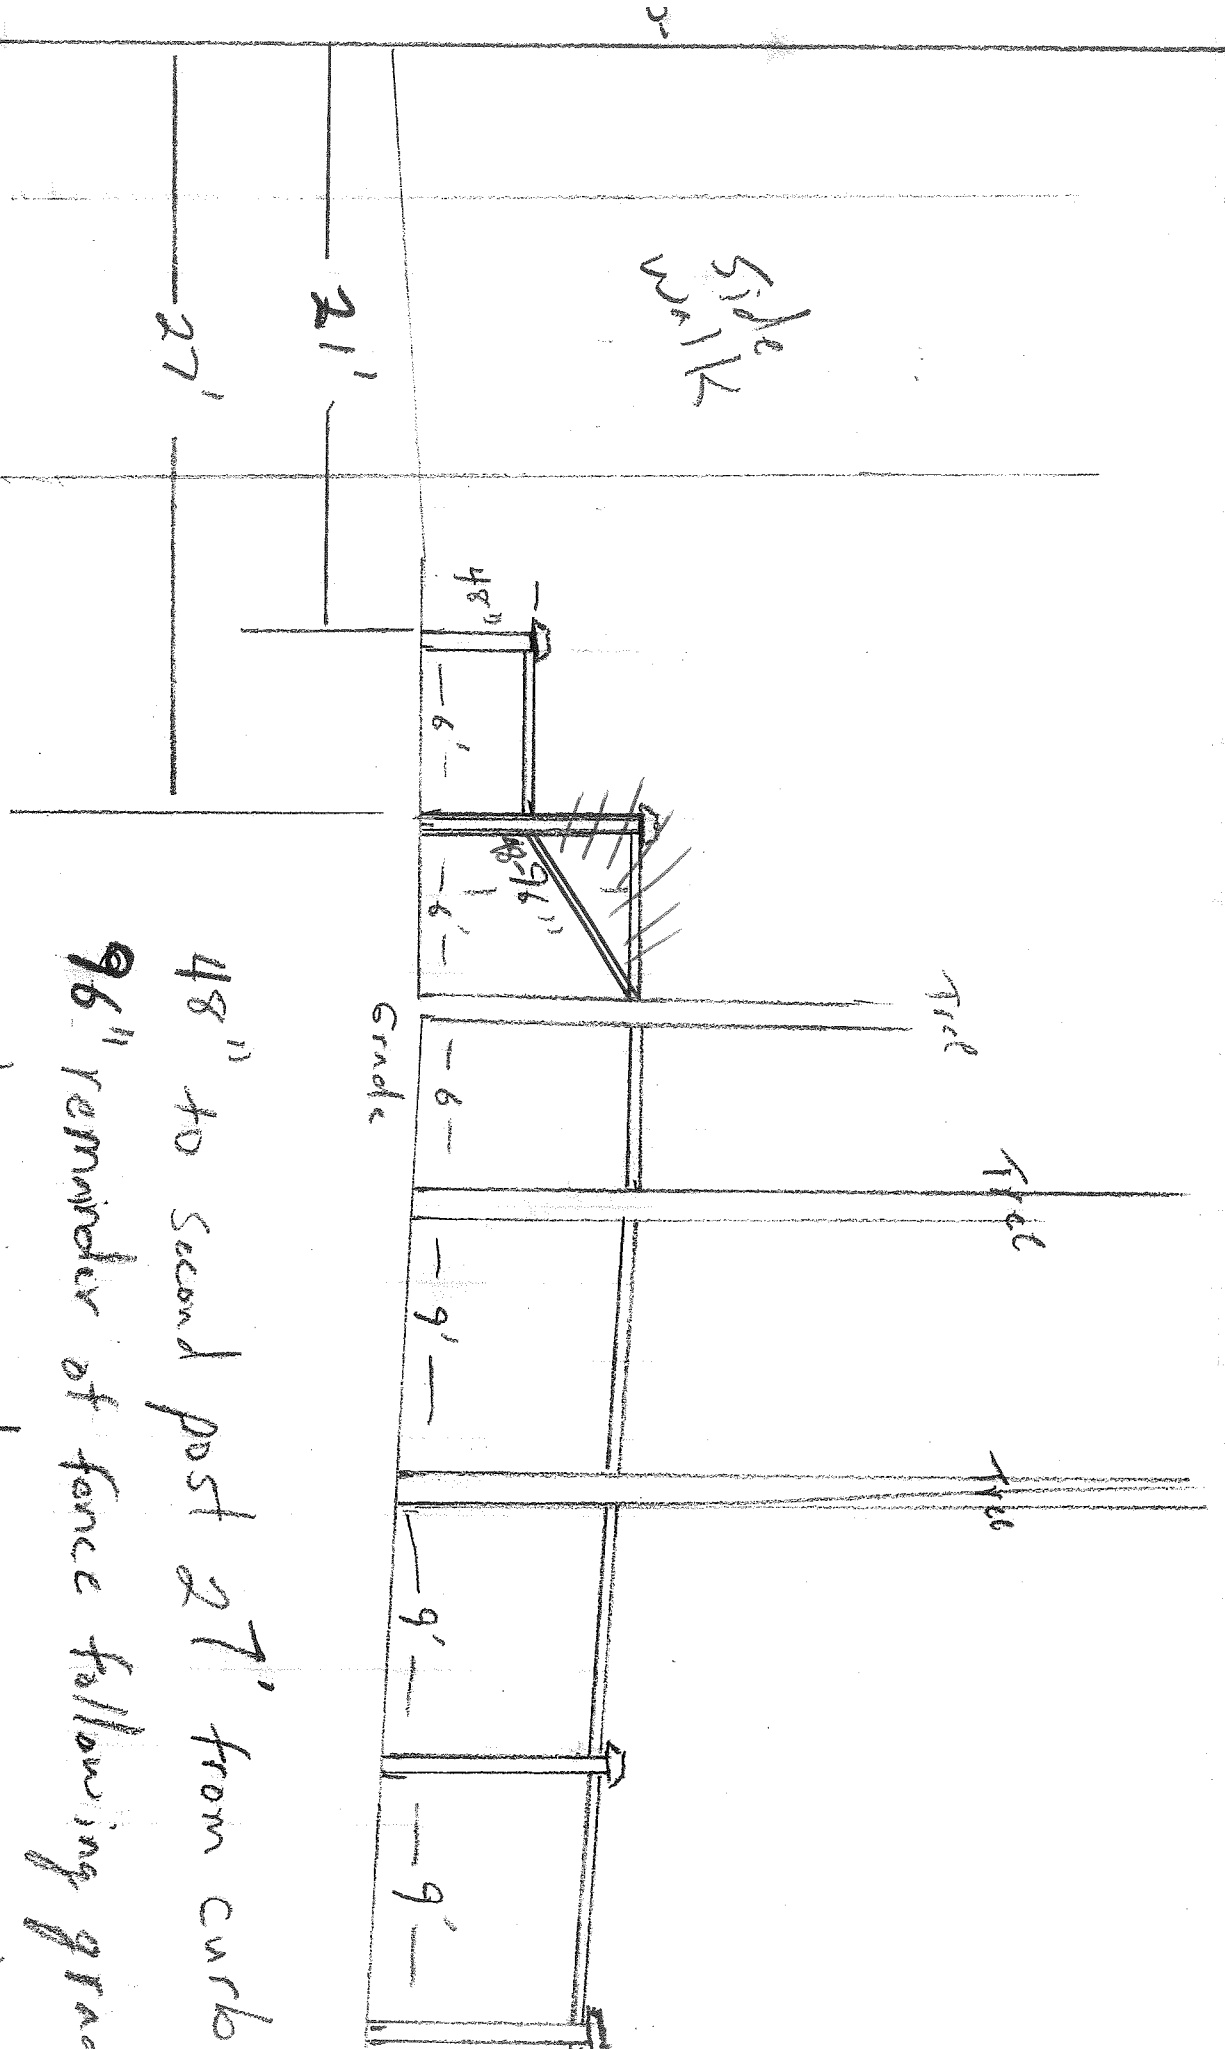

48" to second post 27' from curb  
96" remainder of fence following grade  
post caps and top finish rail  
stained to light wood color when dry