
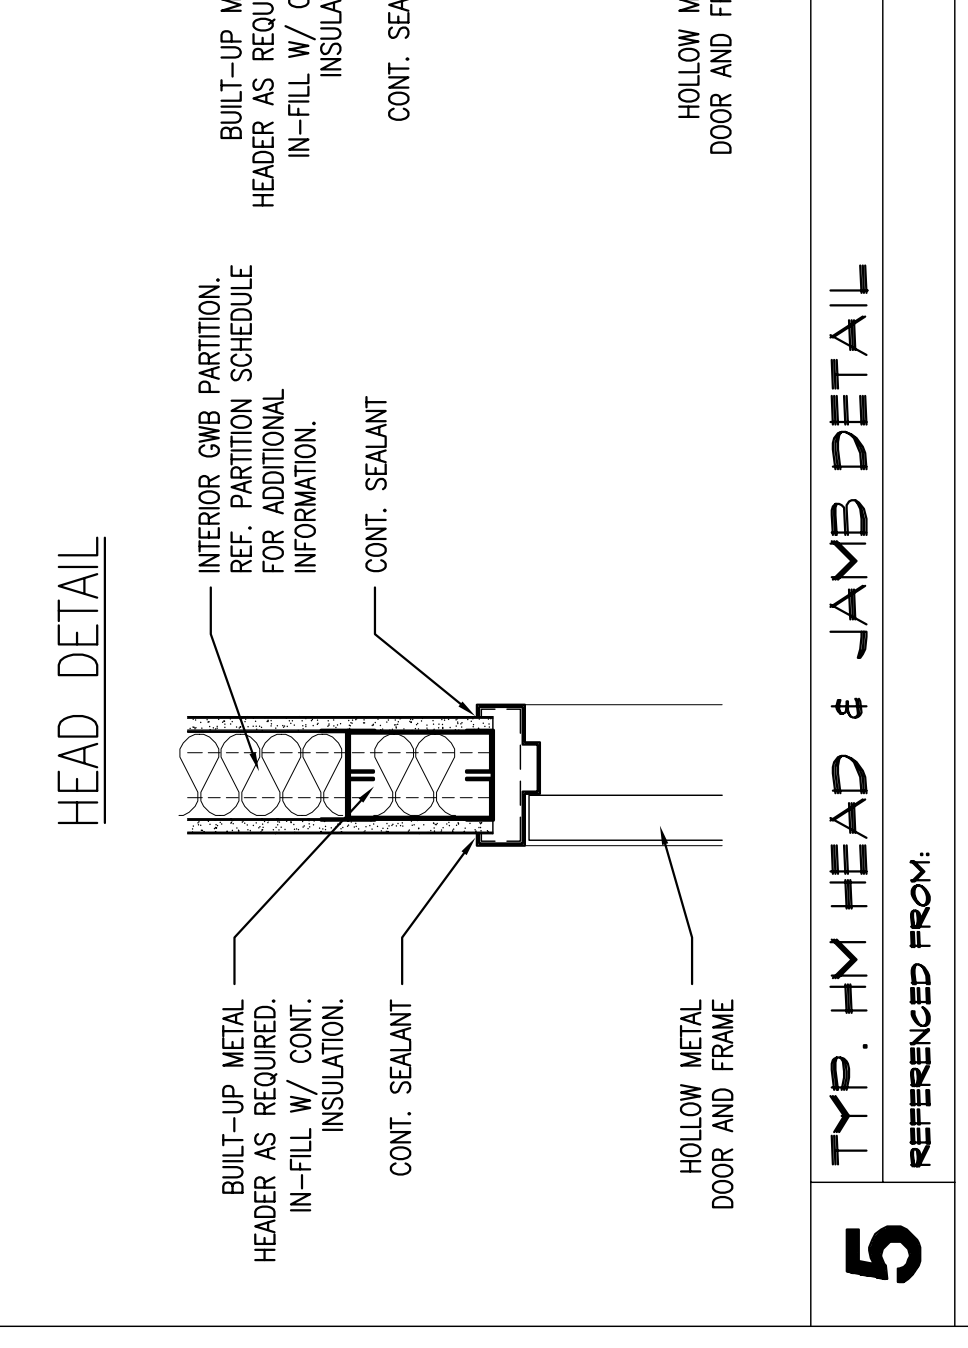
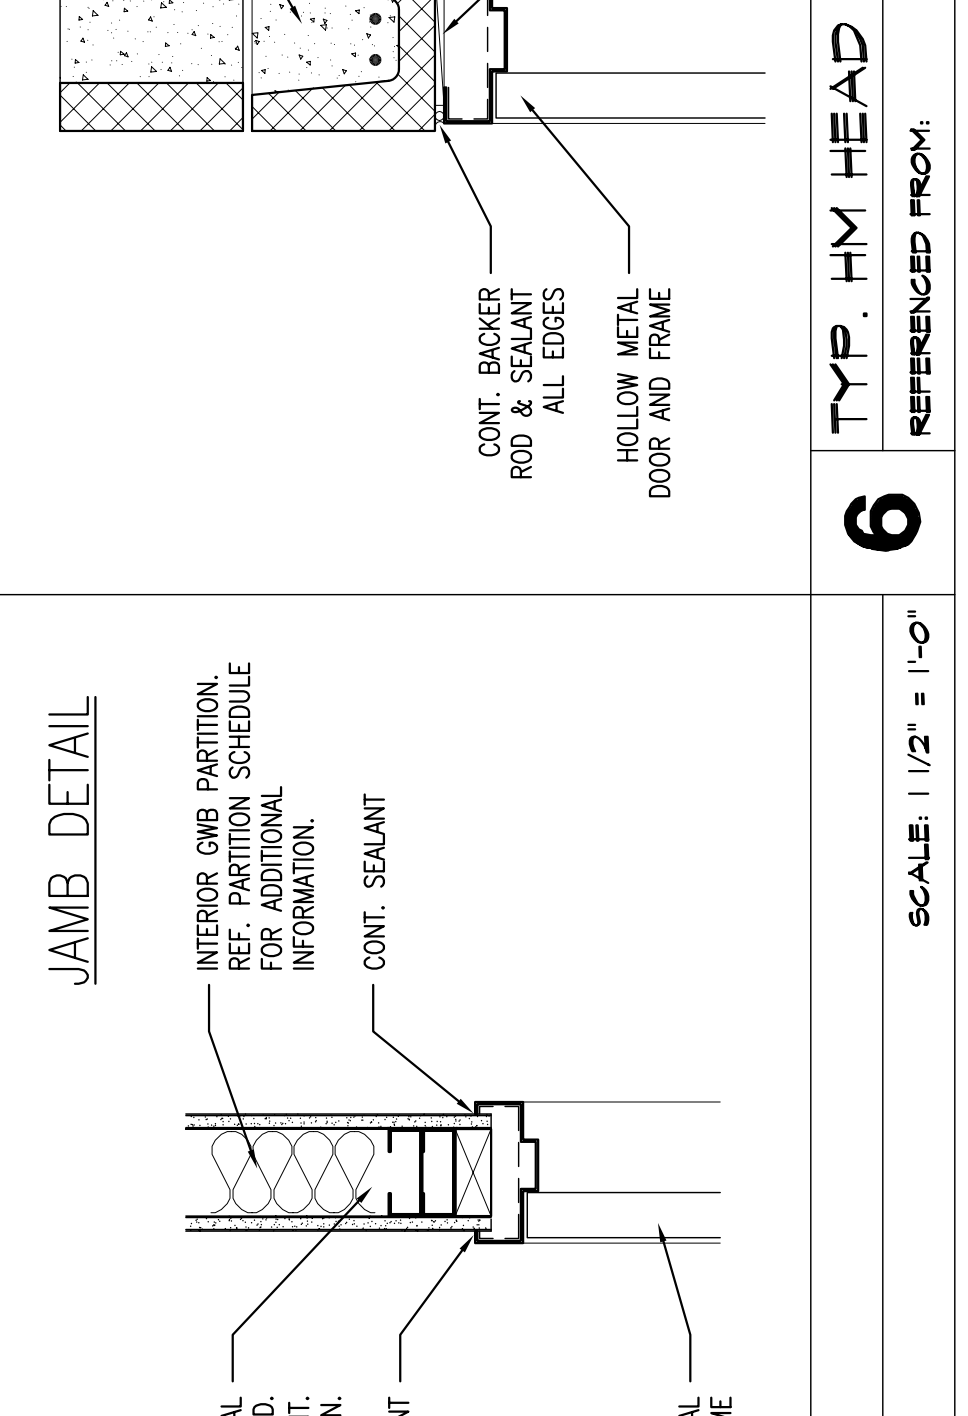
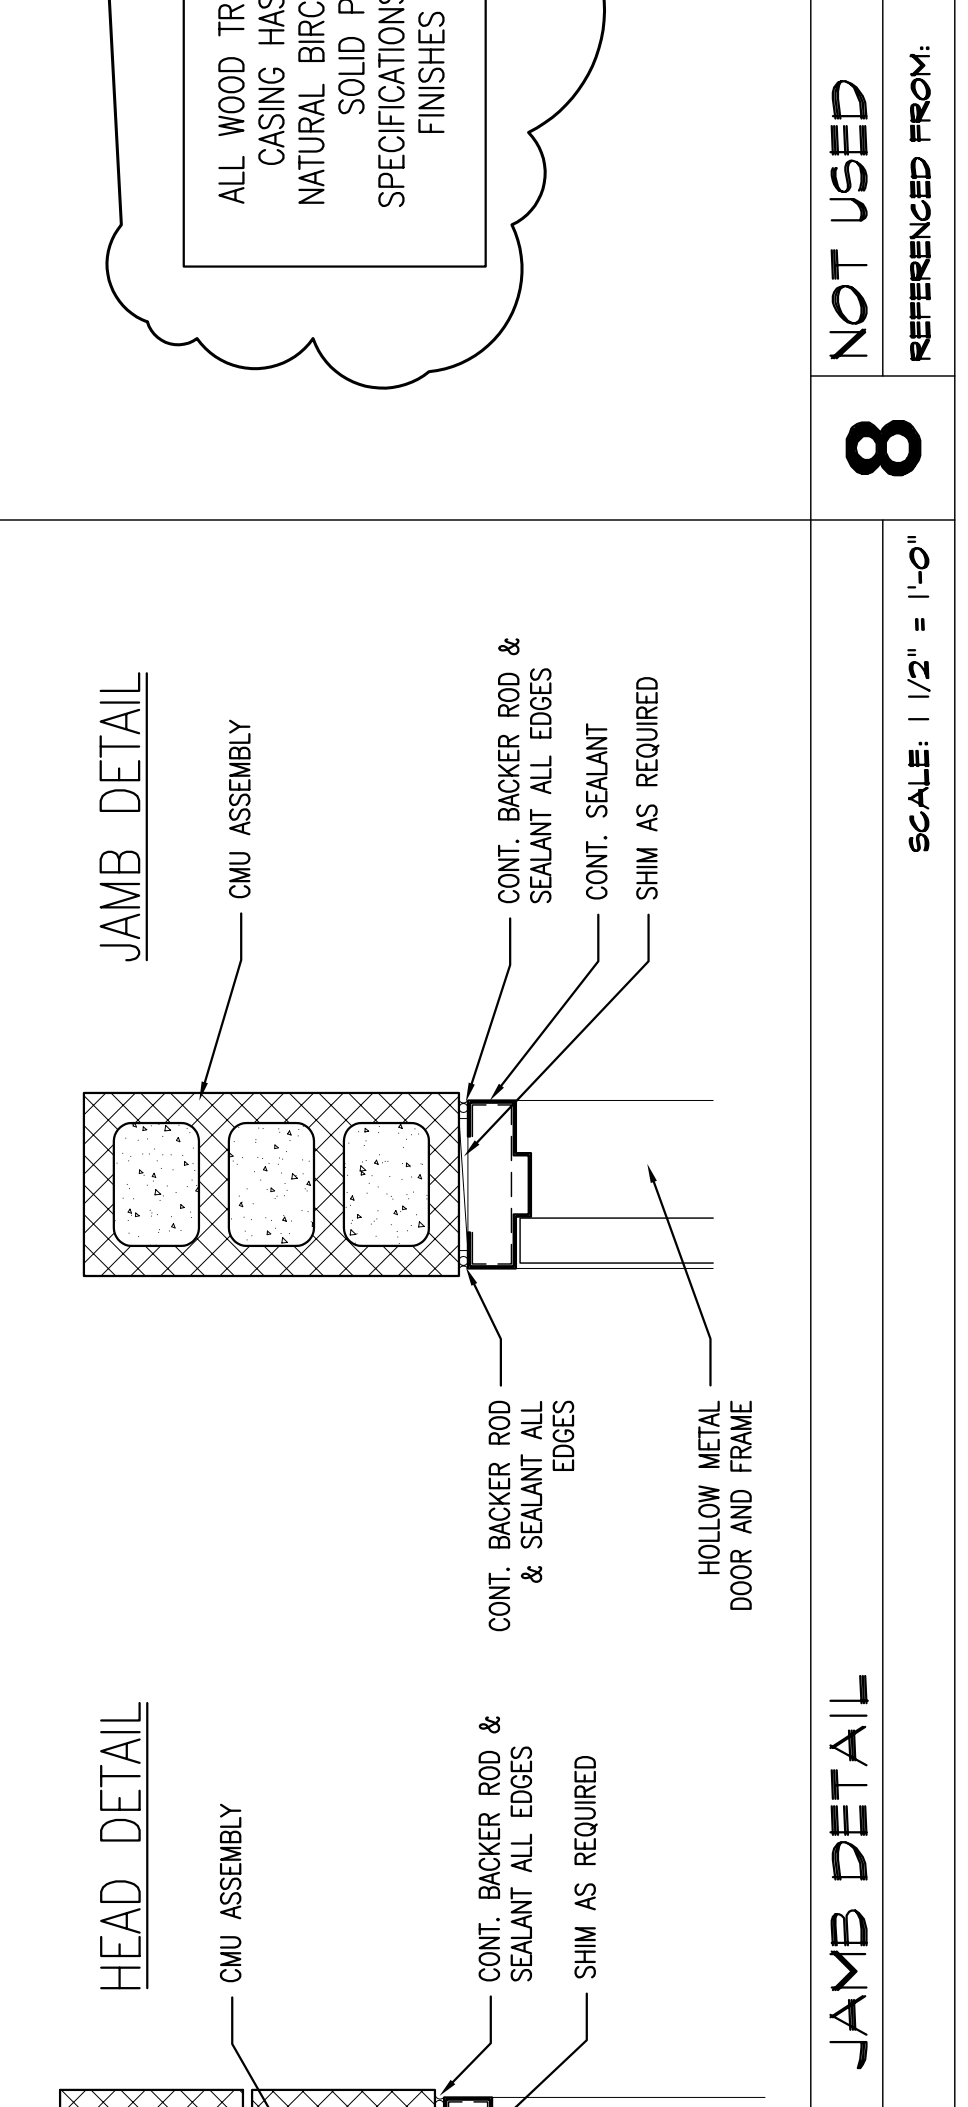


1 TYP. HM HEAD & JAMB DETAIL SCALE: 1/2" = 1'-0"
 REFERENCED FROM: _____

2 TYP. HM HEAD & JAMB DETAIL SCALE: 1/2" = 1'-0"
 REFERENCED FROM: _____

3 TYP. HM HEAD & JAMB DETAIL SCALE: 1/2" = 1'-0"
 REFERENCED FROM: _____


4 TYP. HM HEAD & JAMB DETAIL SCALE: 1/2" = 1'-0"
 REFERENCED FROM: _____

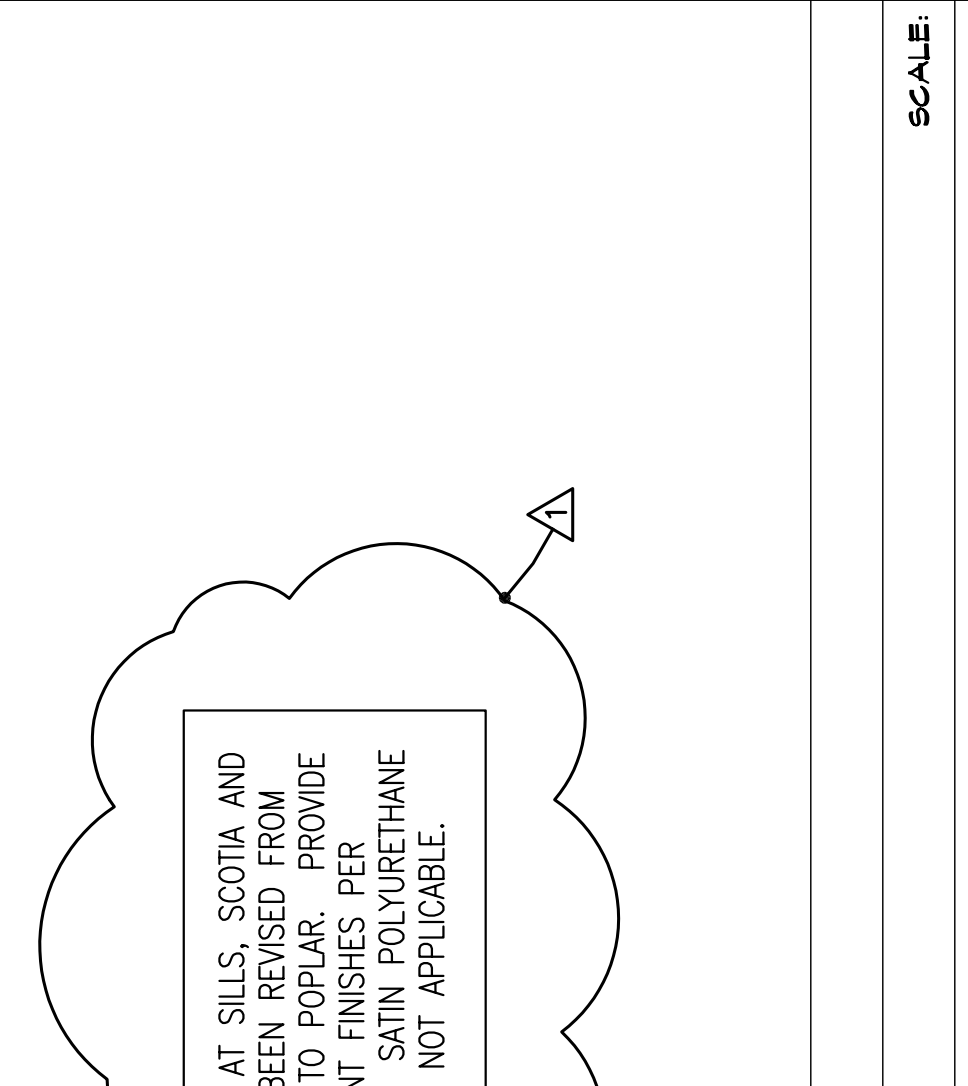

5 TYP. HM HEAD & JAMB DETAIL SCALE: 1/2" = 1'-0"
 REFERENCED FROM: _____

6 TYP. HM HEAD & JAMB DETAIL SCALE: 1/2" = 1'-0"
 REFERENCED FROM: _____

8 NOT USED SCALE: 1/2" = 1'-0"
 REFERENCED FROM: _____

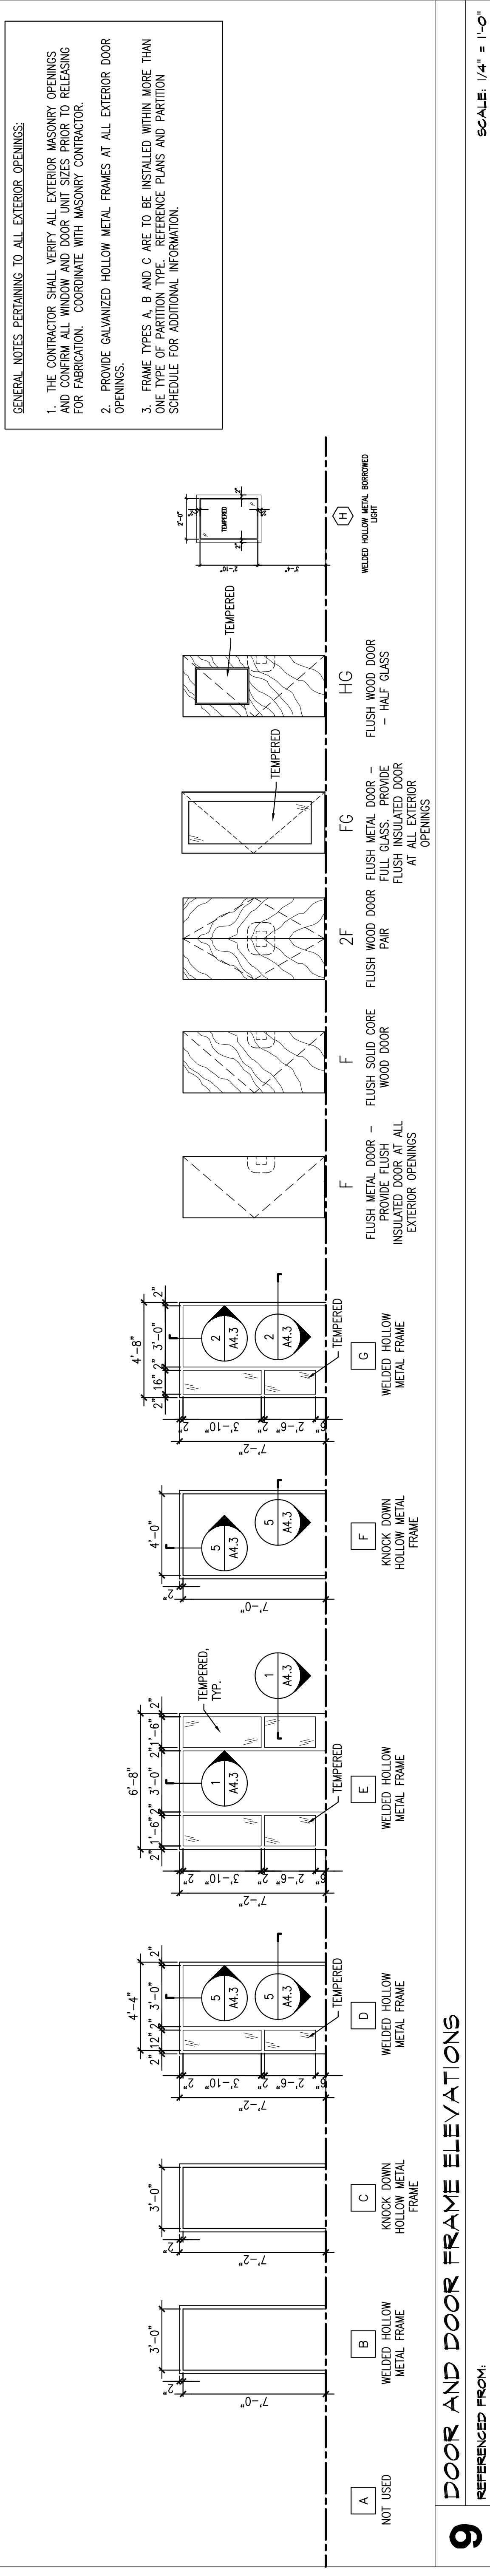

9 DOOR AND DOOR FRAME ELEVATIONS SCALE: 1/4" = 1'-0"
 REFERENCED FROM: _____

ISSUED FOR PERMITTING 12/10/04