


1 TYP. EDGE OF STAIR STRINGER DETAIL

REFERENCED FROM:


SCALE: 3/8" = 1'-0"

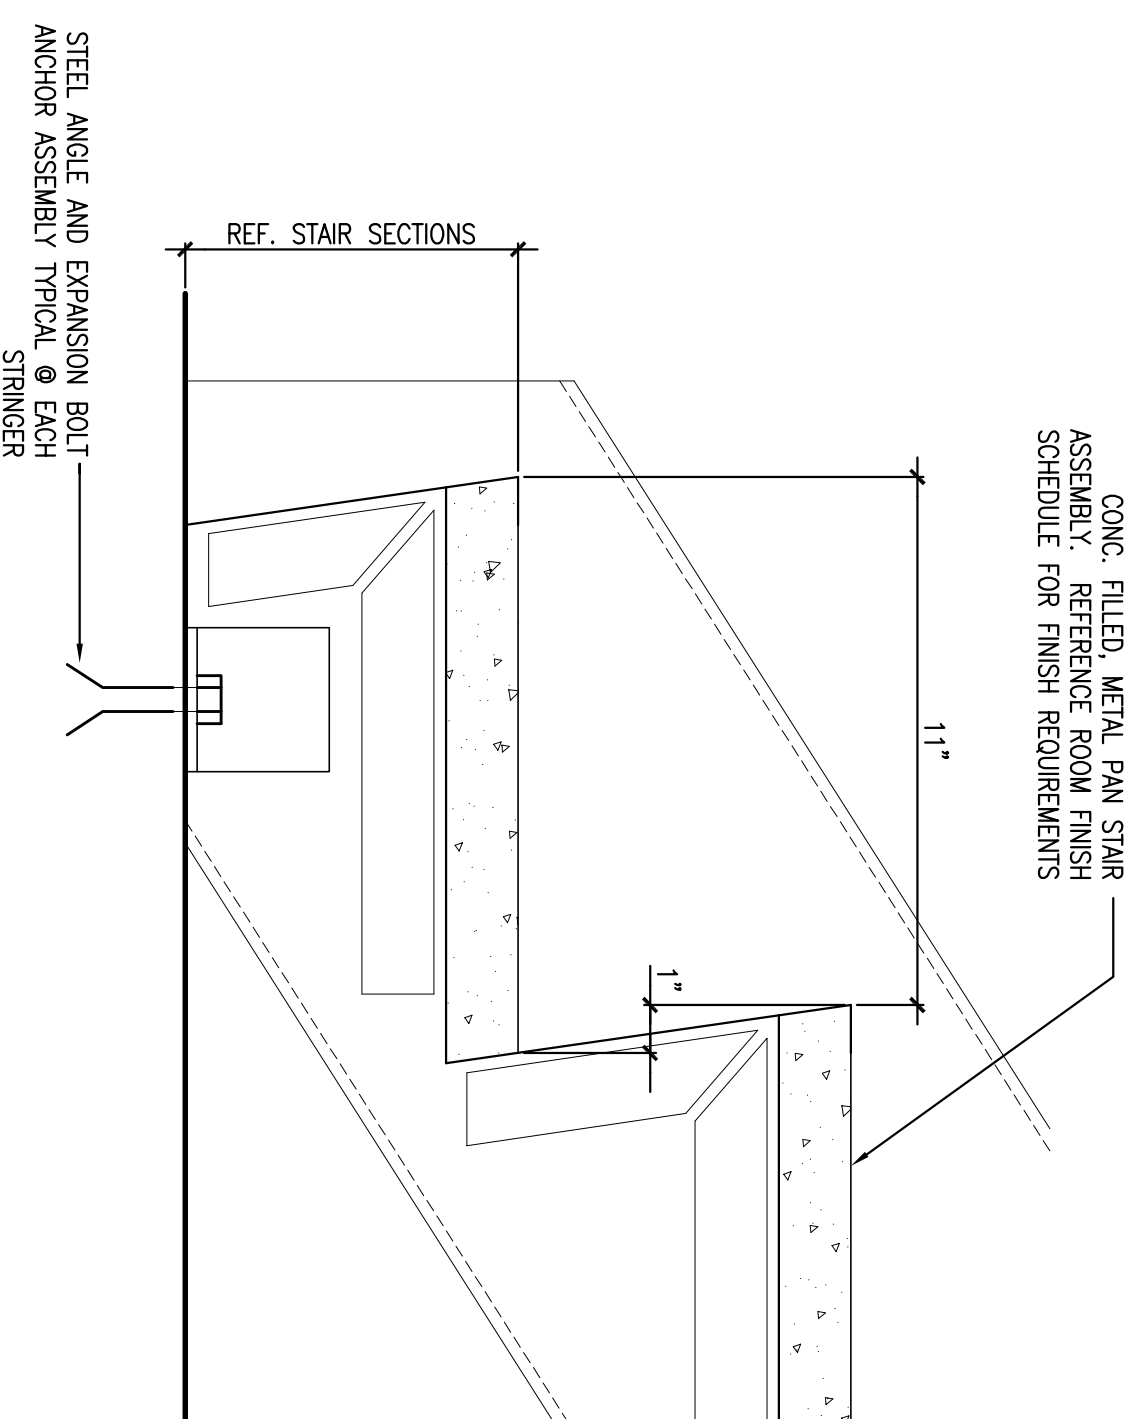

4 DETAIL @ BASE OF STAIR

REFERENCED FROM:


SCALE: 3/8" = 1'-0"

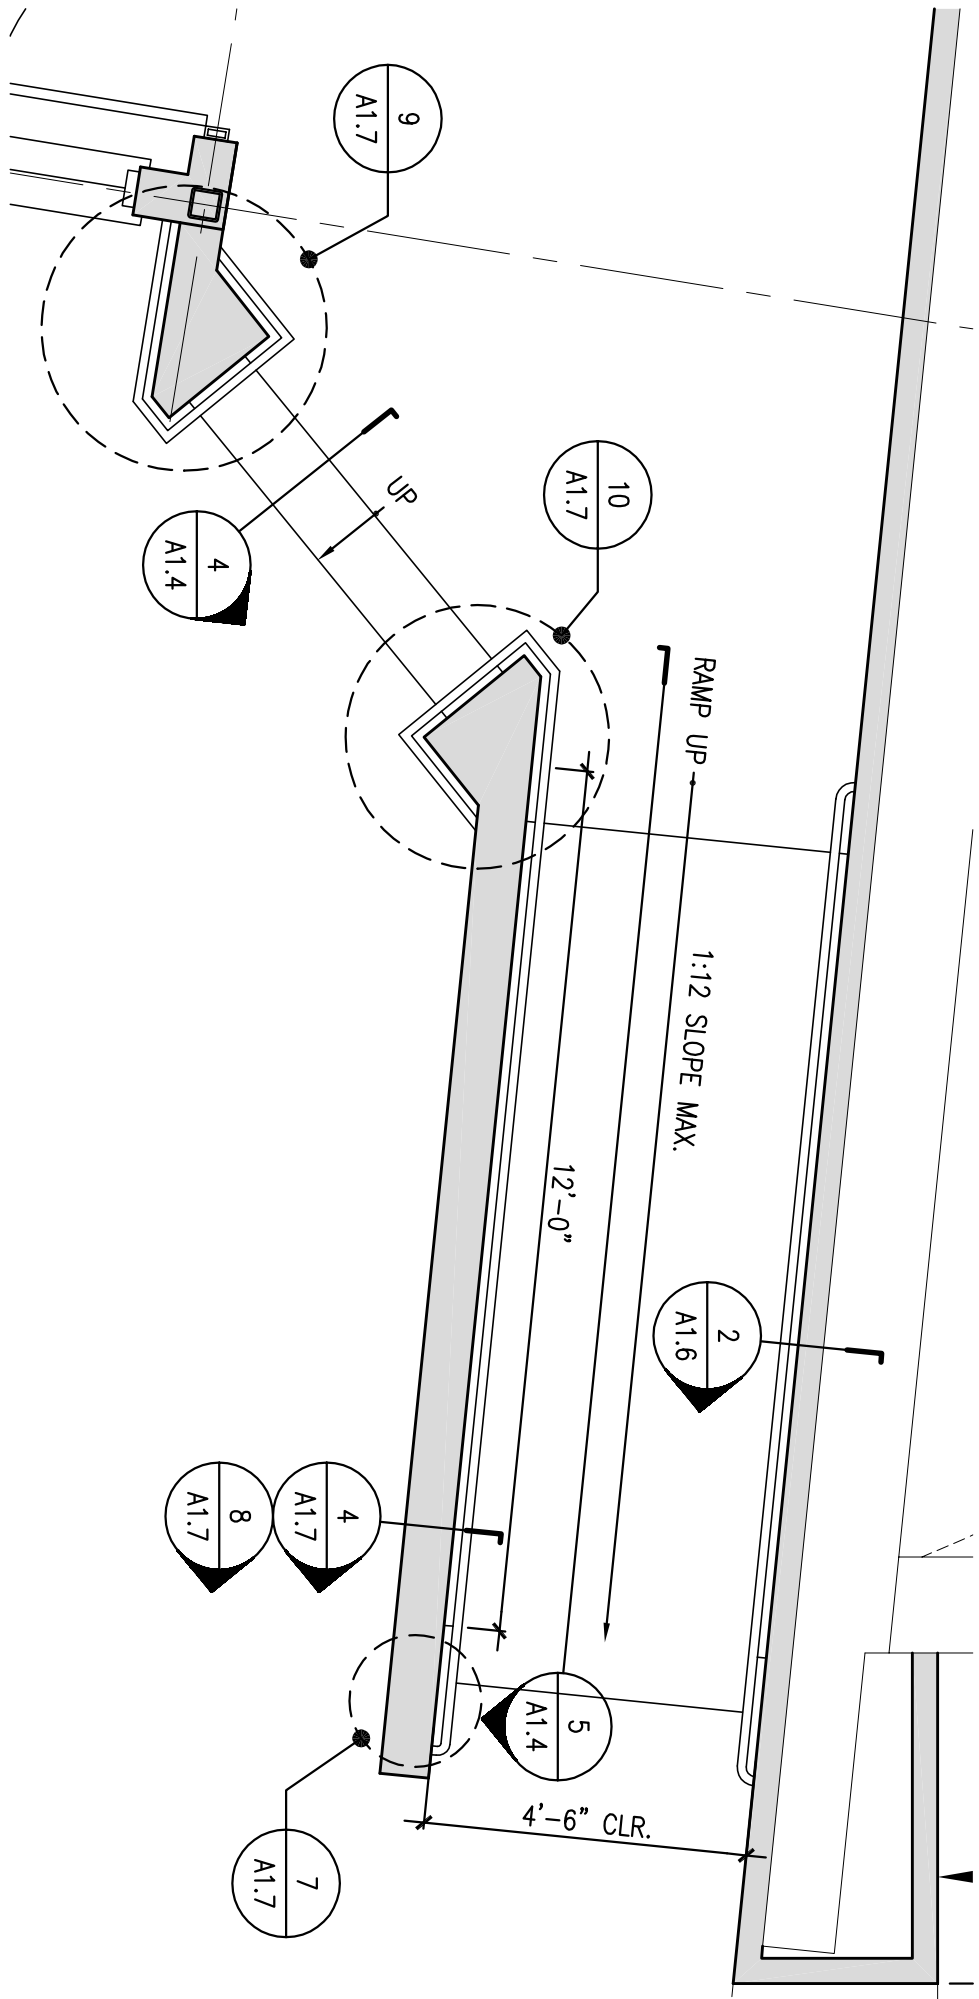

7 ENLARGED PLAN @ RAMP

REFERENCED FROM:


SCALE: 3/8" = 1'-0"

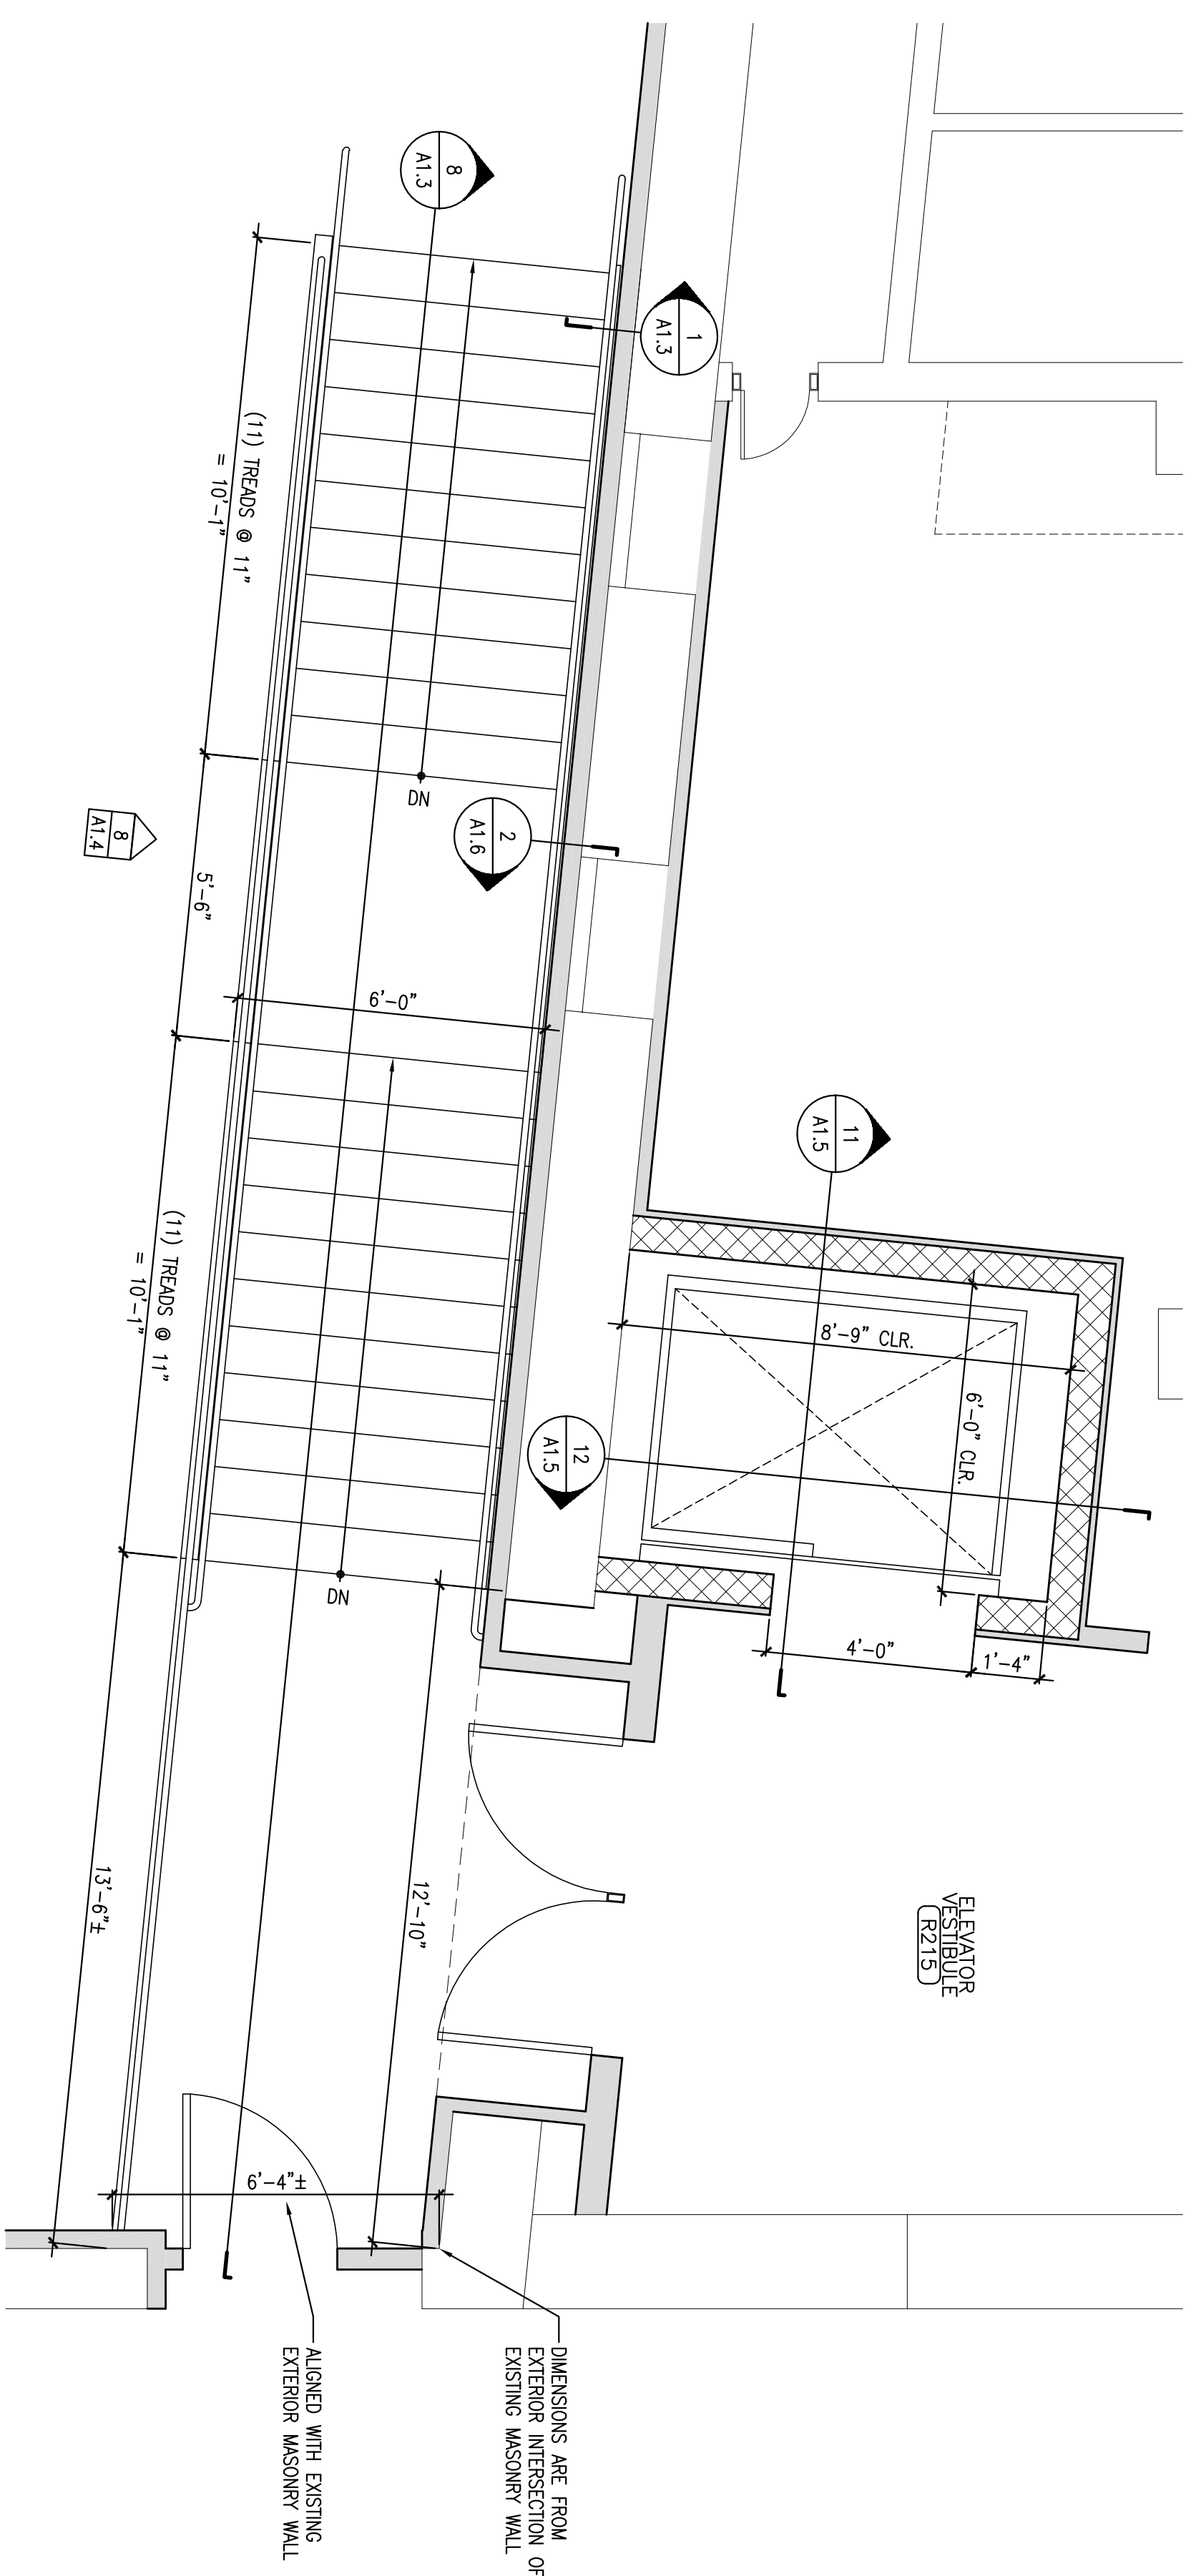

2 SECOND FLOOR ENLARGED PLAN @ STAIR AND ELEVATOR

REFERENCED FROM:

SCALE: 3/8" = 1'-0"

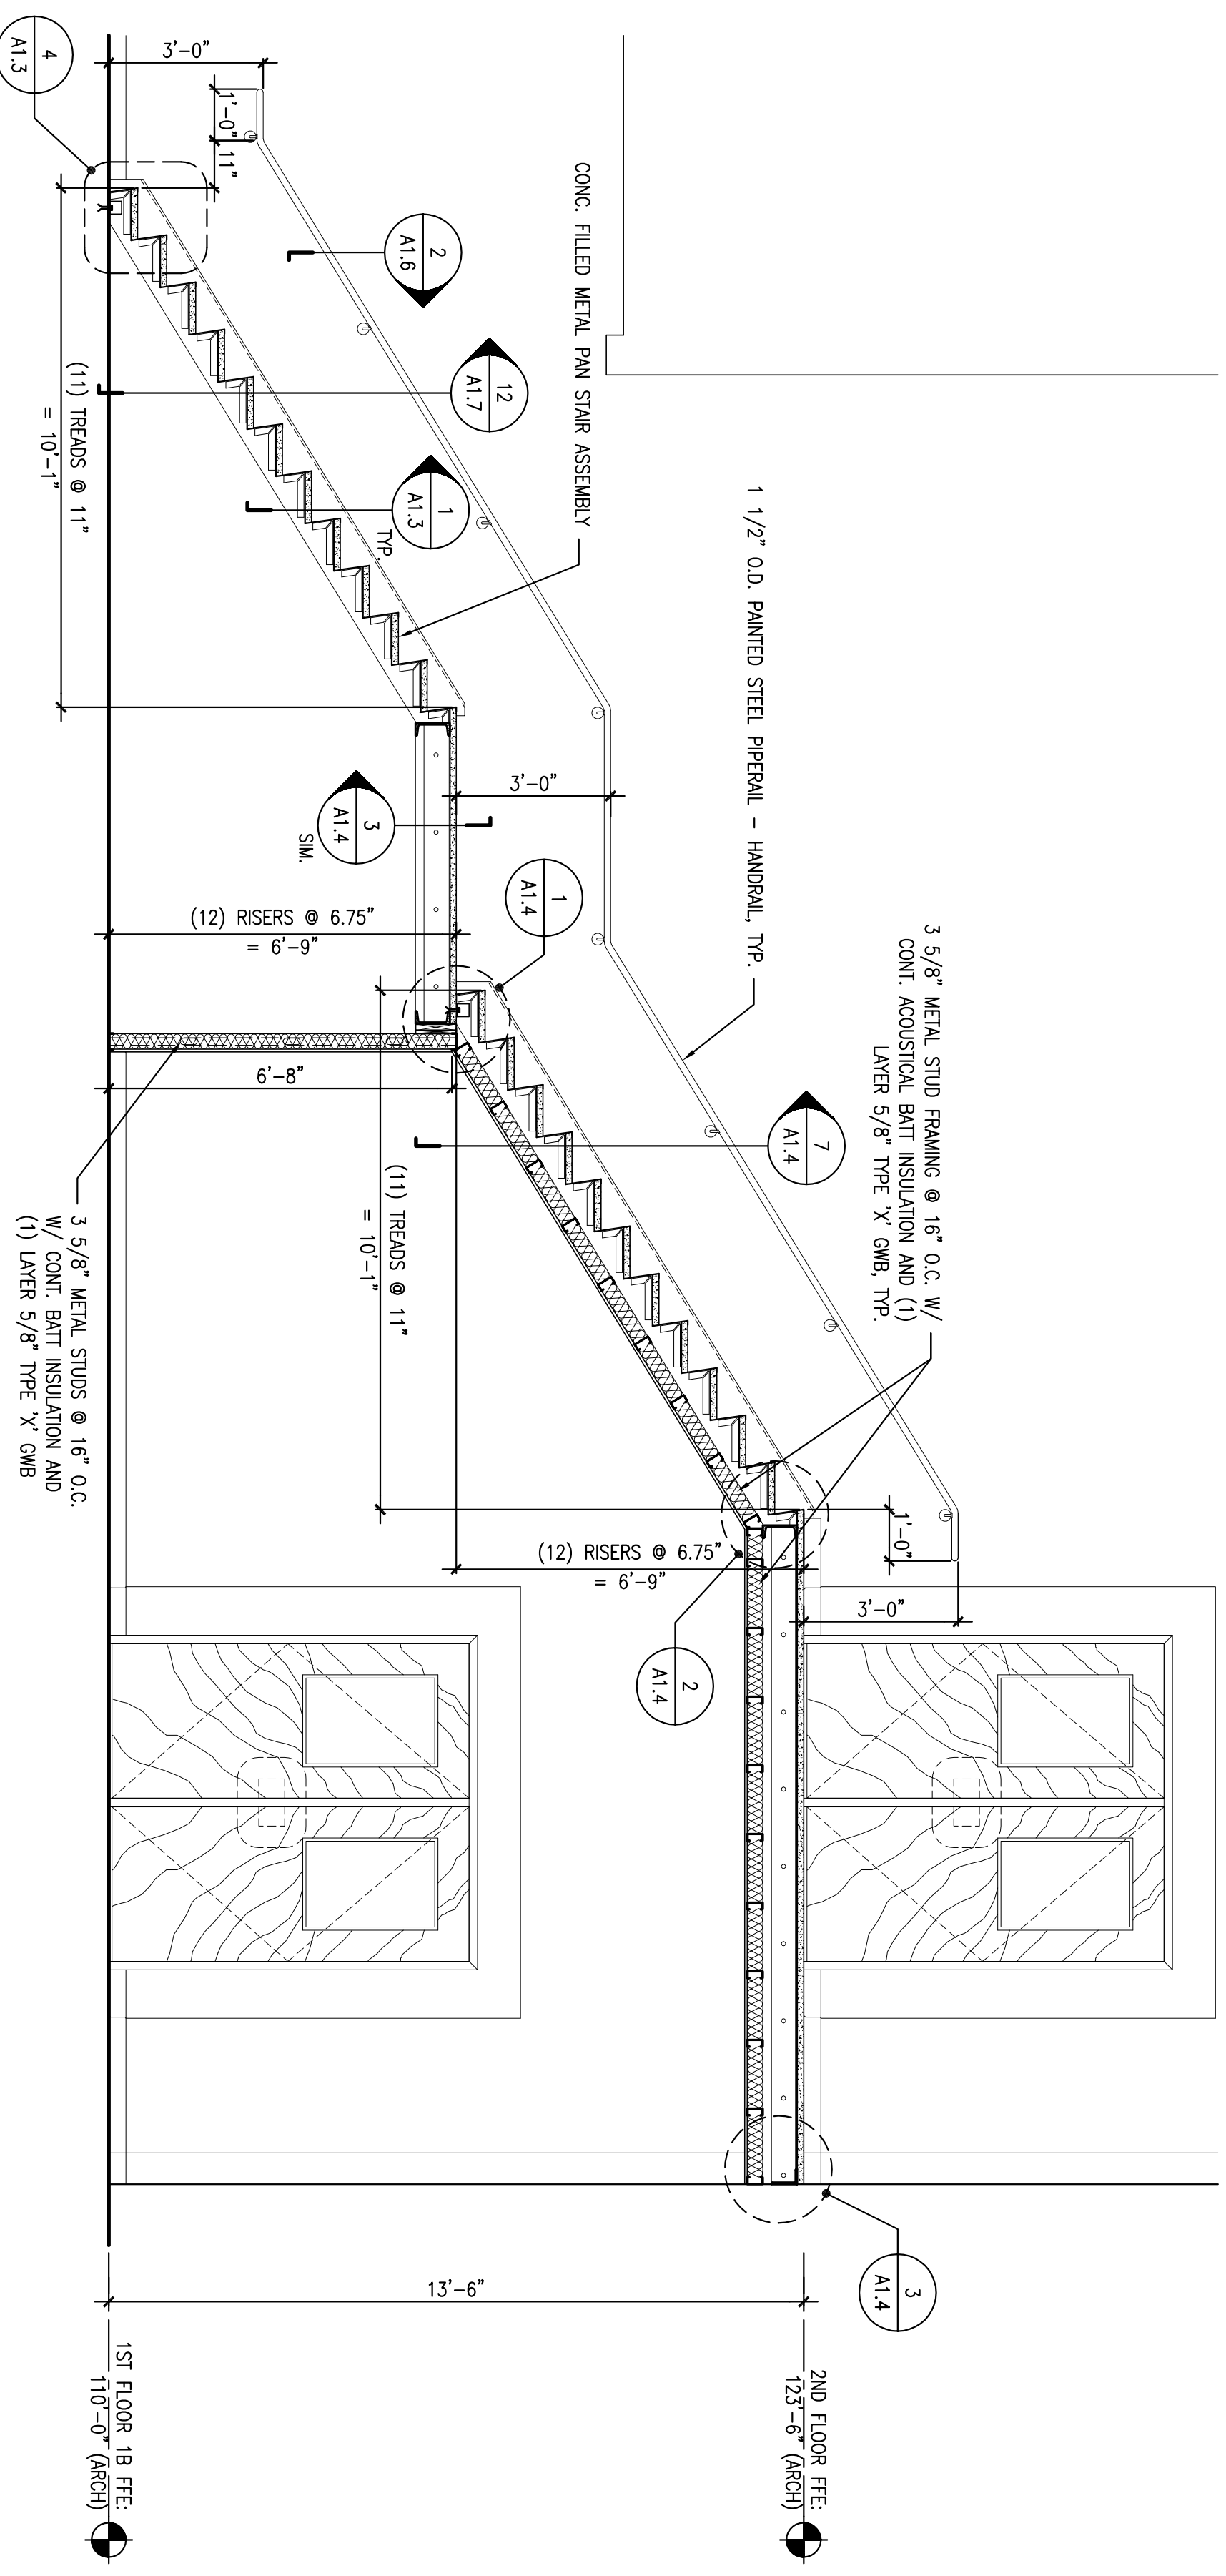

8 SECTION @ STAIR

REFERENCED FROM:

SCALE: 3/8" = 1'-0"



CWS Architects
 Architects
 Space Planning
 Value Design
 434 Cumberland Avenue
 Portland, ME 04101
 Phone: (207)774-4441
 Fax: (207)774-0118
www.CWSArch.com

Owner:
GREATER PORTLAND YMCA
 c/o Cumberland County YMCA
 70 Forest Ave Portland, ME 04101
 (207) 874-1111

YMCA HIGH STREET ENTRY
 High Street - Portland, Maine

Drawing Title:
ENLARGED STAIR, RAMP, & ELEVATOR PLANS & SECTIONS

Scale: AS NOTED
 Date: Progress 03/23/05
 Revisions:
 Drawing Number:
A1.3