

ALPHAarchitects
 17 CHESTNUT STREET
 PORTLAND, ME 04101
 PHONE: 207.761.9500
 FAX: 207.761.9595
 design@alphaarchitects.com

COPYRIGHT

Reuse or reproduction of the contents of this document is not permitted without written permission of ALPHA ARCHITECTS



Station 415
 415 Cumberland Avenue
 Portland, ME. 04101

JOB: 16110


ISSUE DATE	
PERMIT	09-30-16
SFMO	-
CD's	-
REV. 1	-
REV. 2	-
PRINT	09-30-16

INTERIOR ELEVATIONS


A4.1




1 1ST FLOOR SOUTH FRONT HALLWAY
 A4.1 SCALE: 1/4" = 1'-0"

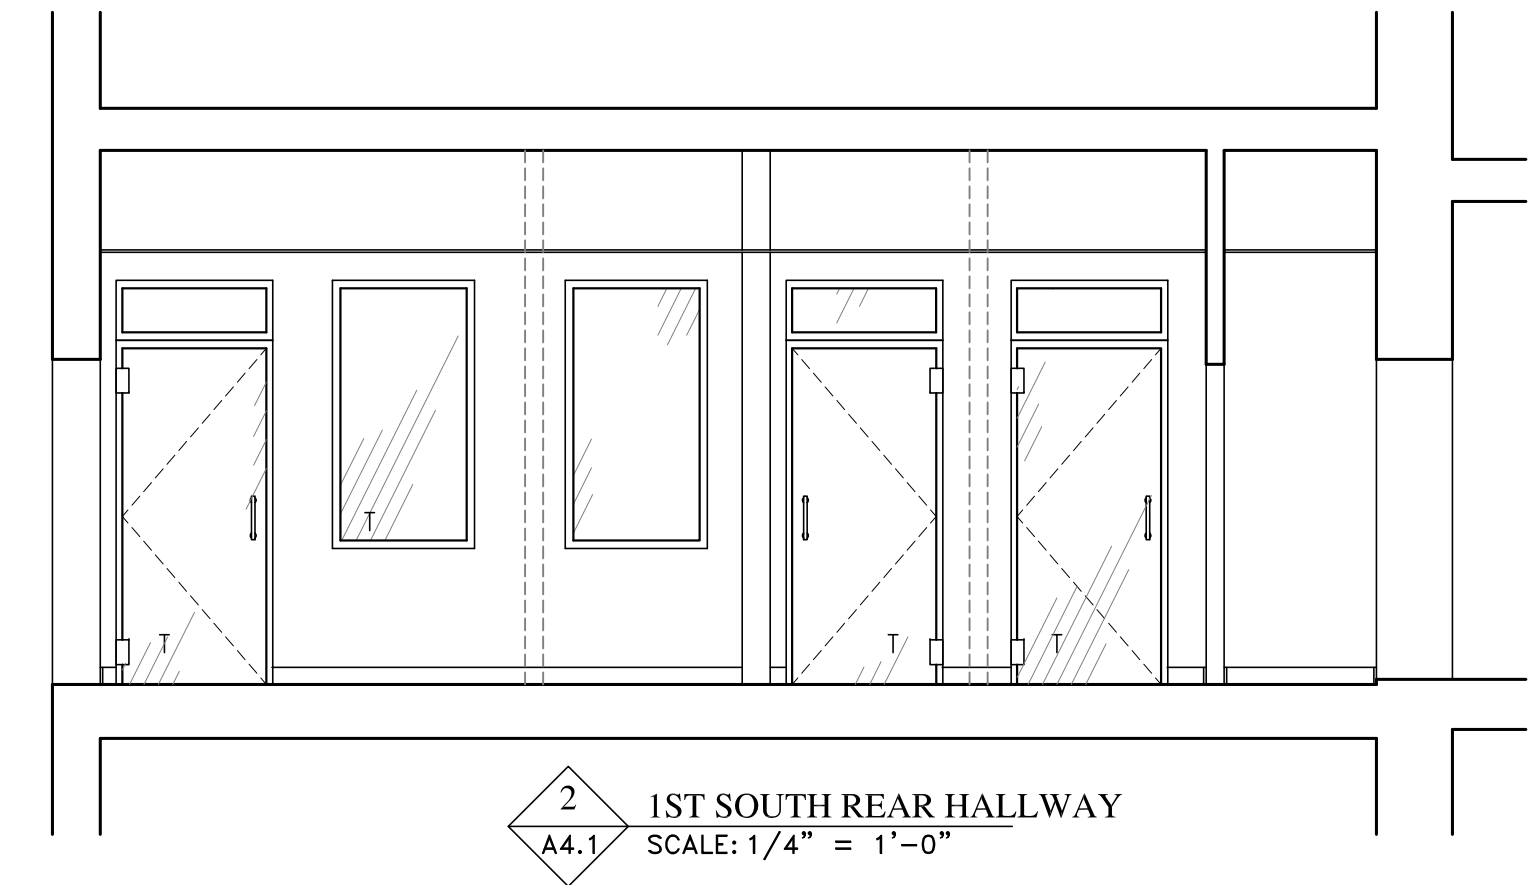


2 1ST SOUTH REAR HALLWAY
 A4.1 SCALE: 1/4" = 1'-0"

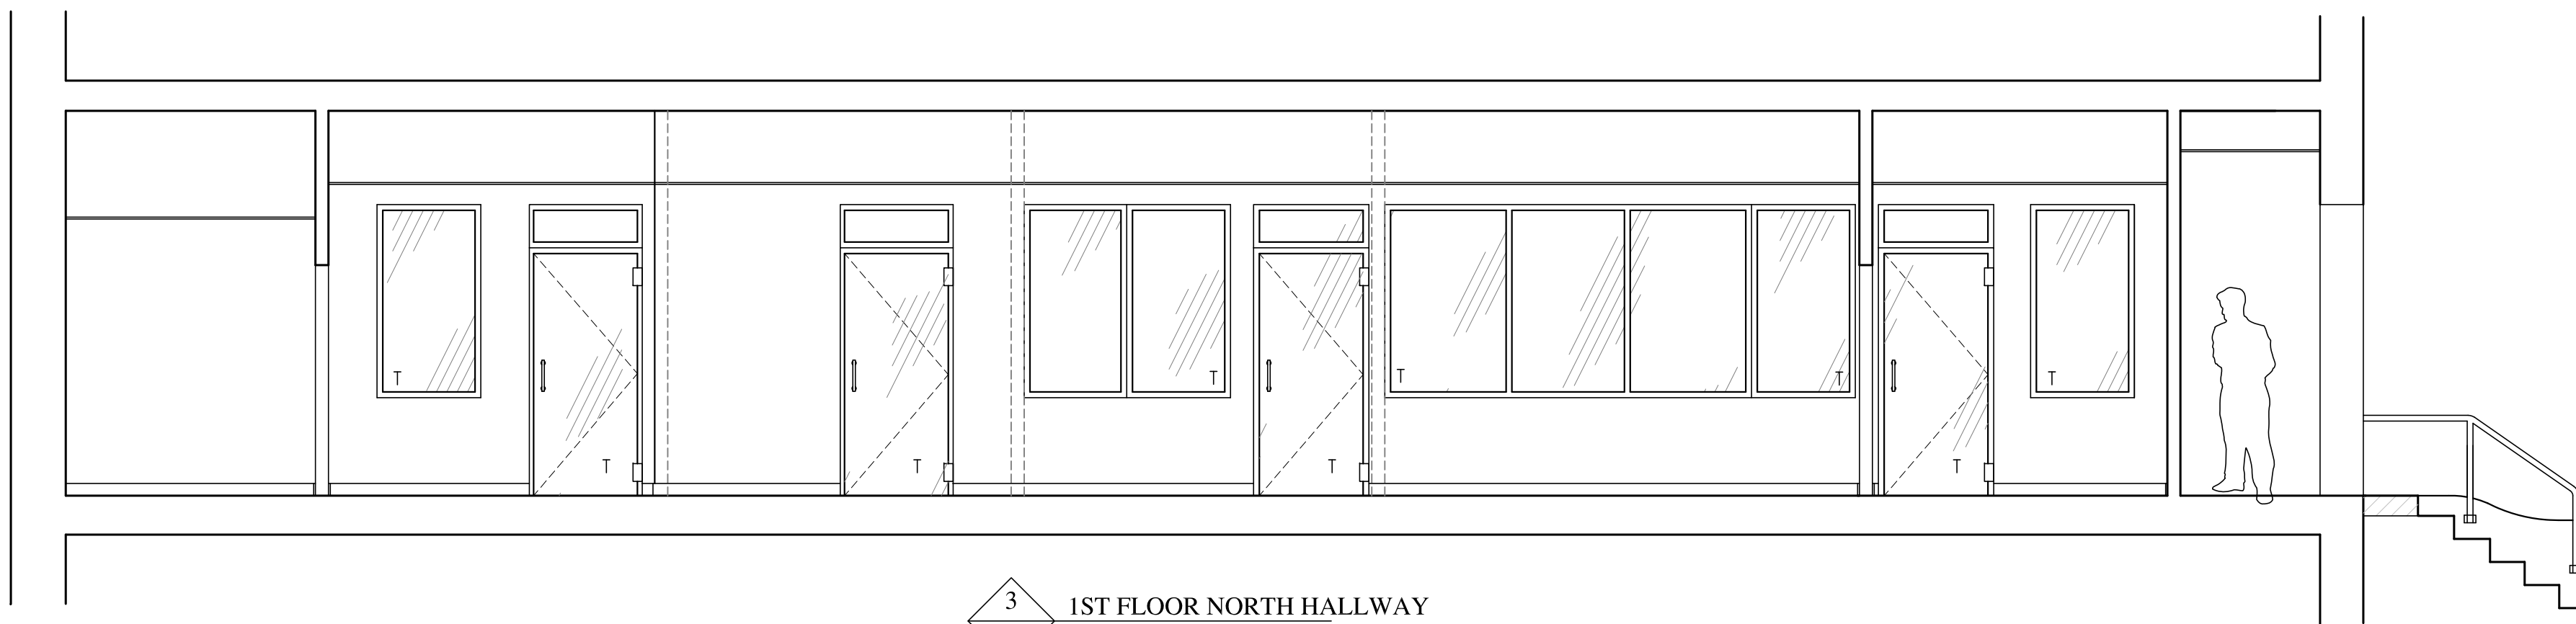


3 1ST FLOOR NORTH HALLWAY
 A4.1 SCALE: 1/4" = 1'-0"

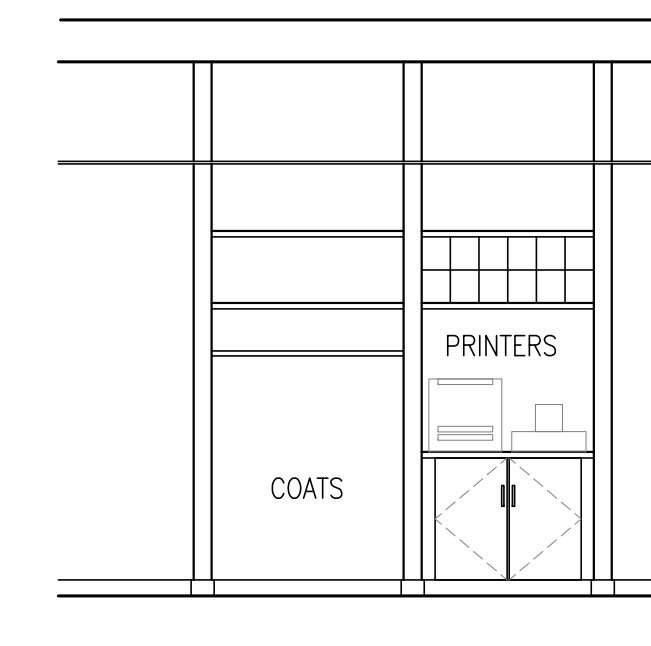


4 1ST FLOOR AT NOOK
 A4.1 SCALE: 1/4" = 1'-0"

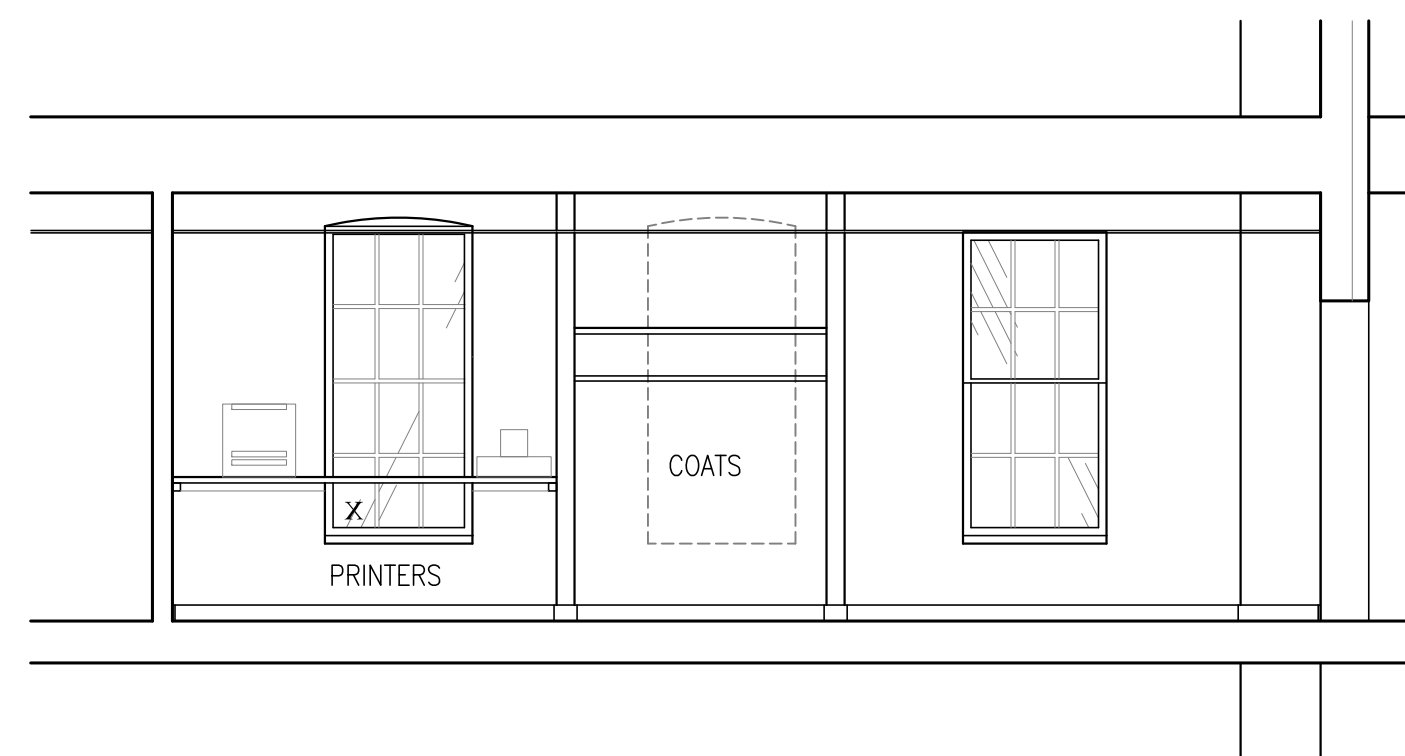

5 2ND FLOOR NORTH HALLWAY
 A4.1 SCALE: 1/4" = 1'-0"

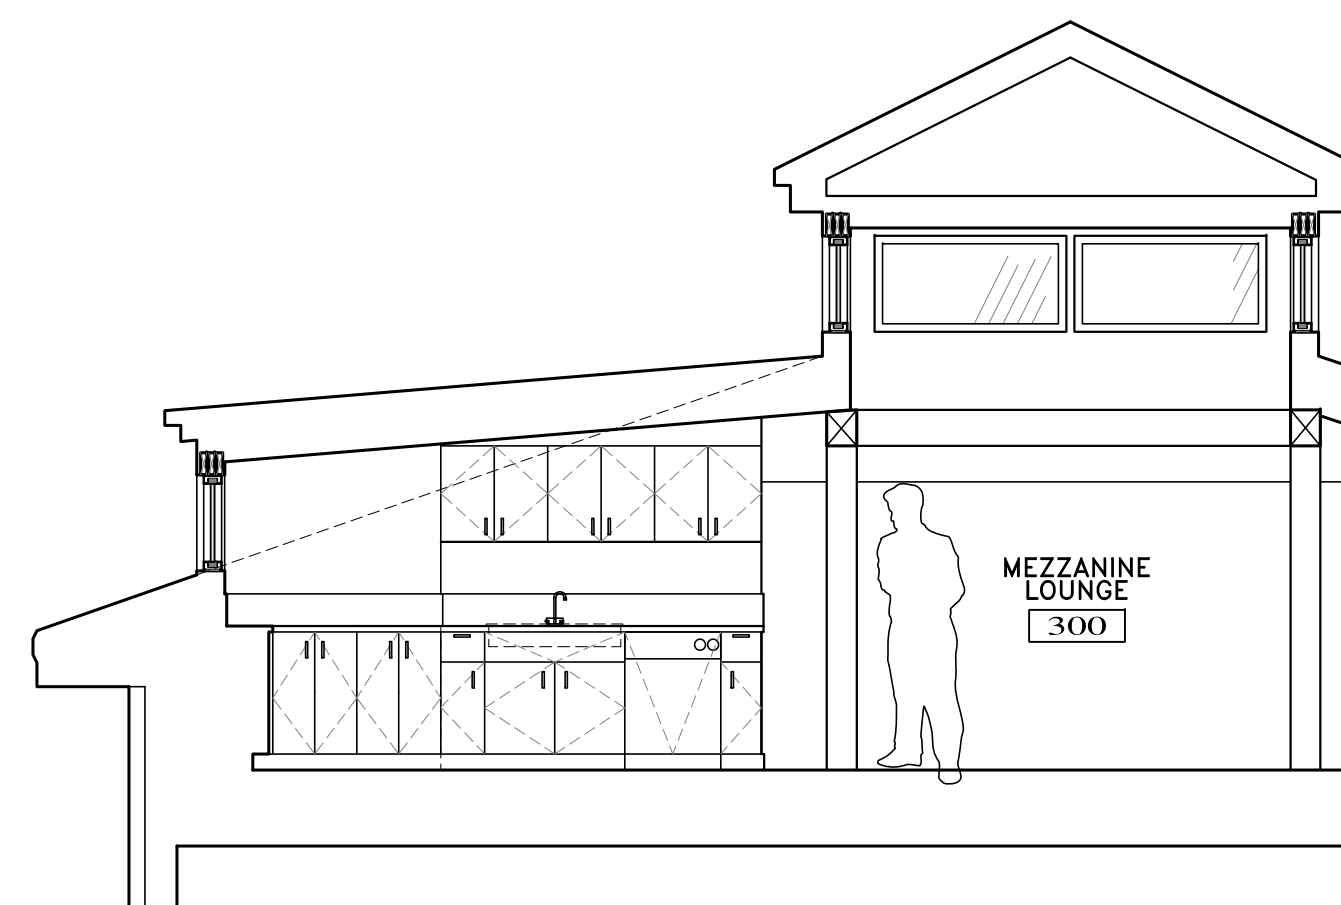

6 ELEVATION AT FOOD PREP
 A4.1 SCALE: 1/4" = 1'-0"

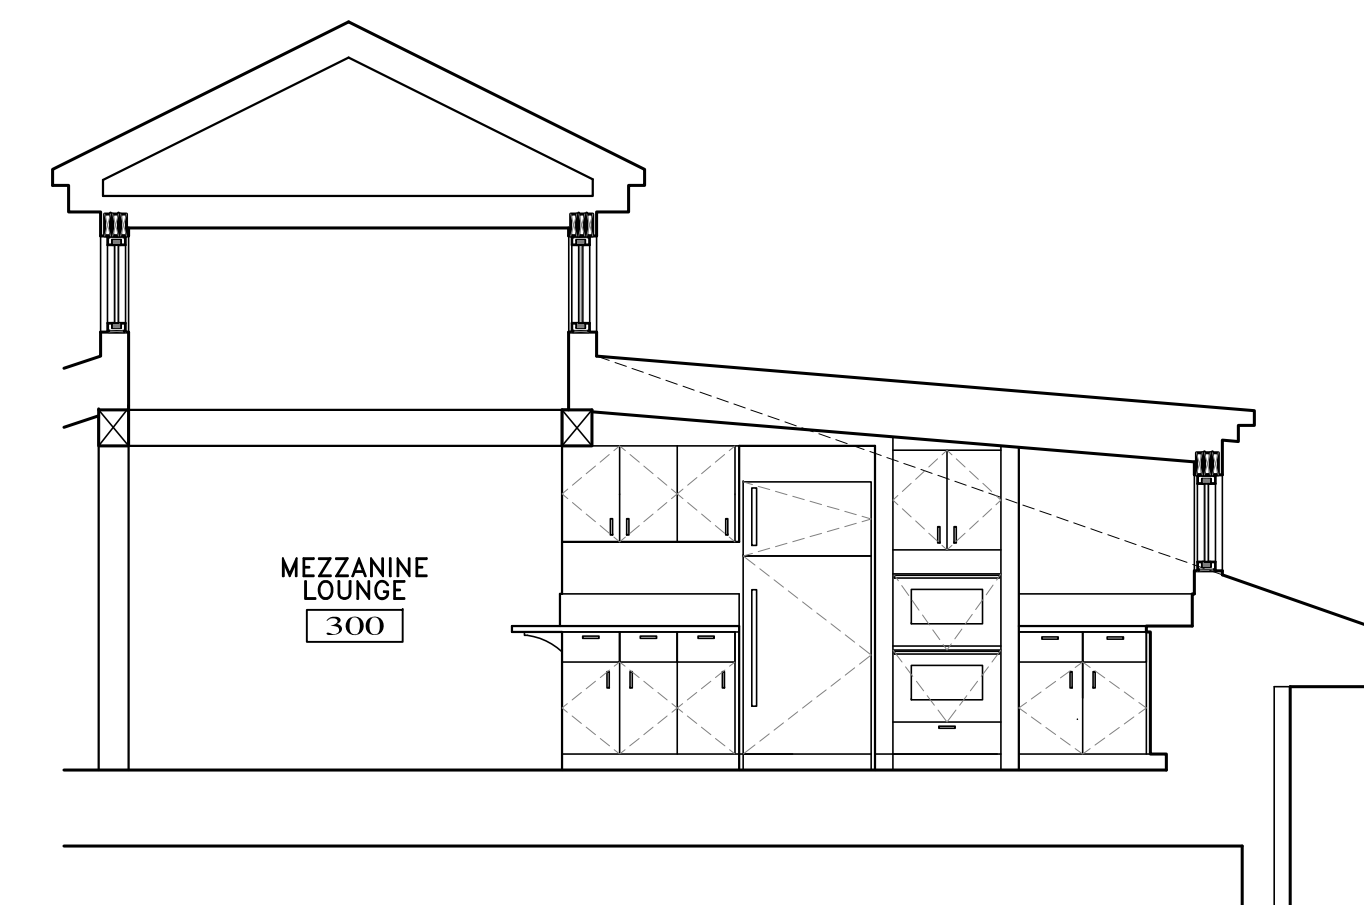

7 ELEVATION AT FOOD PREP
 A4.1 SCALE: 1/4" = 1'-0"

09-30-16