

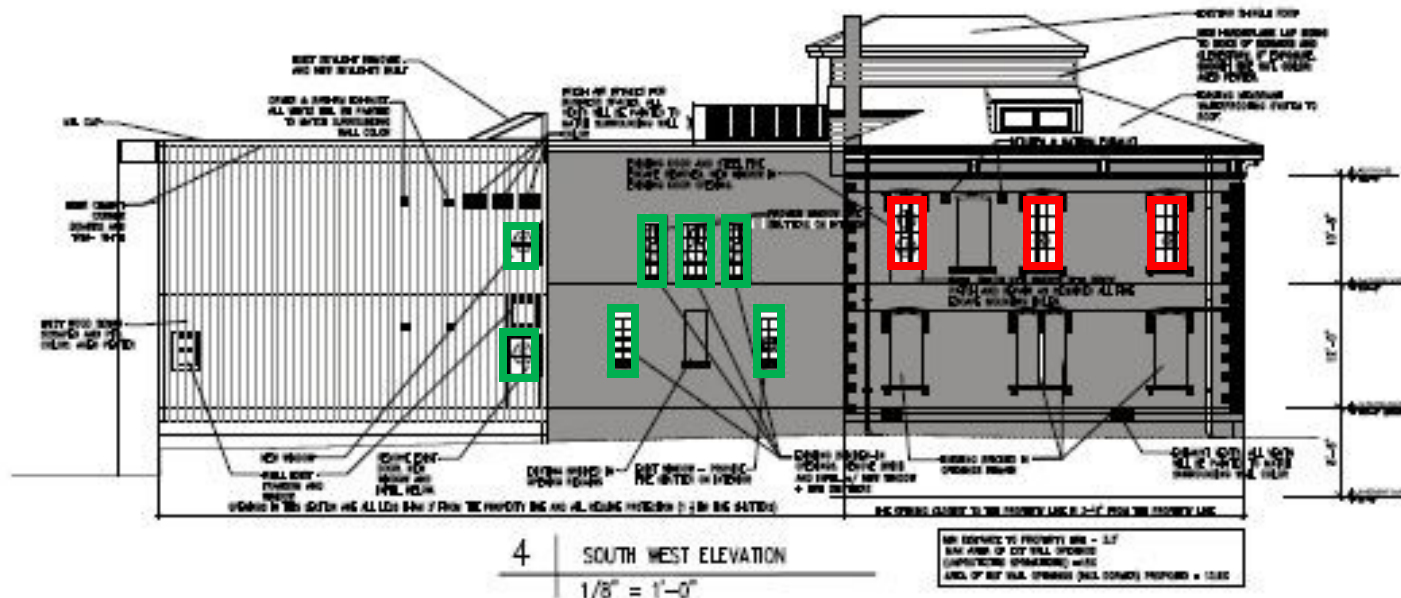
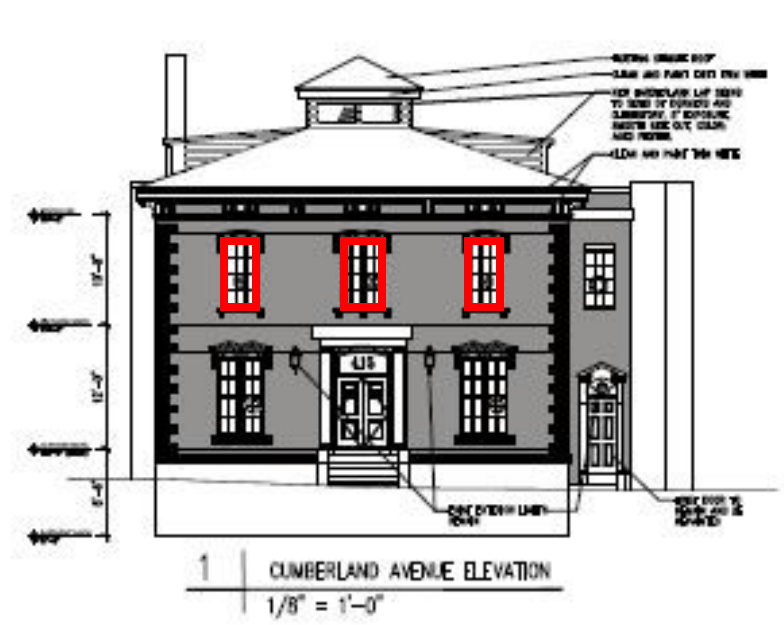


 New Sierra Pacific H3 Window

 New Sierra Pacific Historic Window

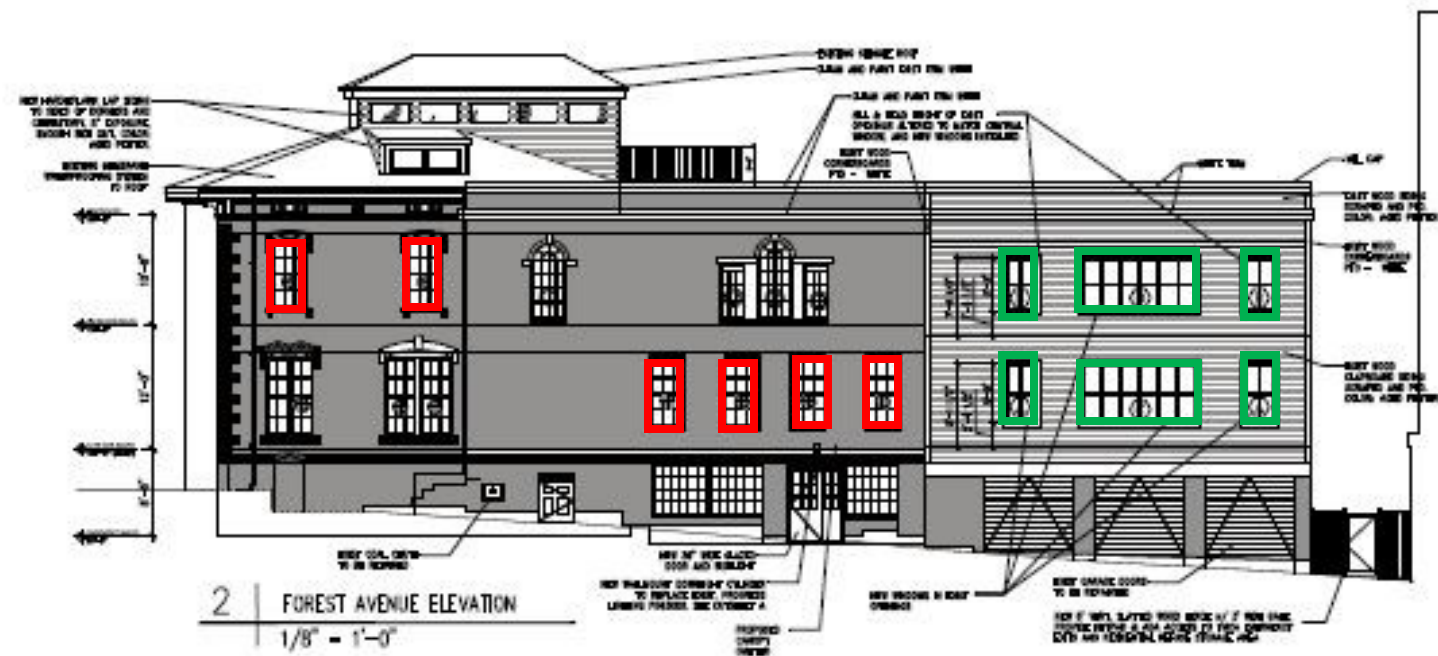

NEW SIERRA PACIFIC H3 WINDOW
NEW SIERRA PACIFIC HISTORIC WINDOW
NEW SIERRA PACIFIC H3 WINDOW
NEW SIERRA PACIFIC HISTORIC WINDOW

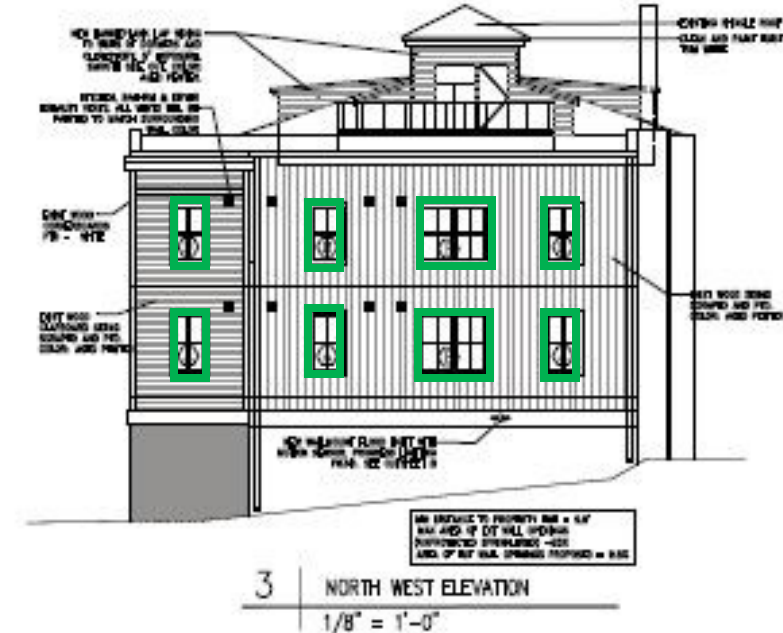

OWNER:
**ARCHETYPE, P.A.
ARCHITECTS**
44 Union Wharf Portland, Maine 04131
(207) 774-4333 Fax (207) 774-0266

PROJECT:
**415 CUMBERLAND
AVENUE**
PORTLAND, MAINE


DATE:
13 June 2013

SCALE:
1/8" = 1'-0"
ELEVATIONS


A2.01

Aluminum Clad Grilles

WI Grille Between Glass

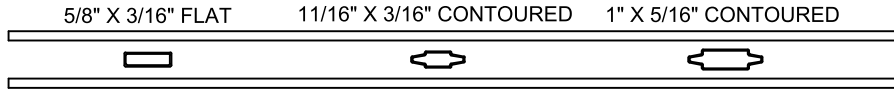


CA Grille Between Glass

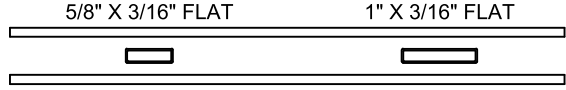


SDL BAR STYLE
 T = Traditional
 P = Putty
 C = Contemporary

SDL Grille Bar Chart

All Products (Except Clad Premium Double Hung)

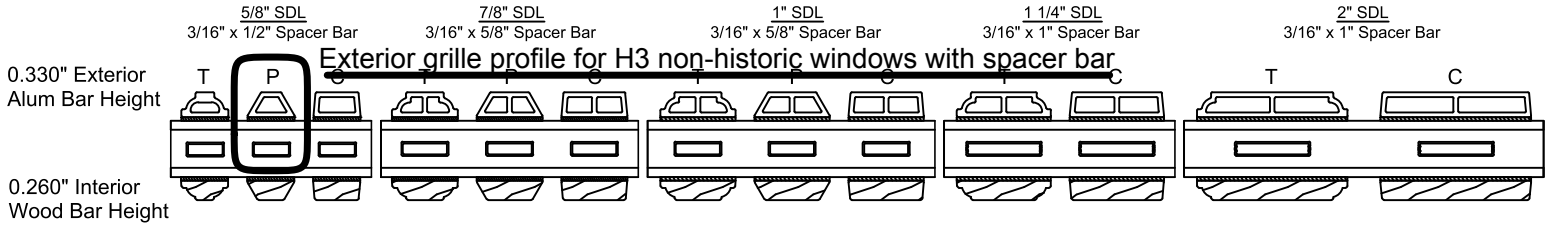

Clad Premium Double Hung Options:

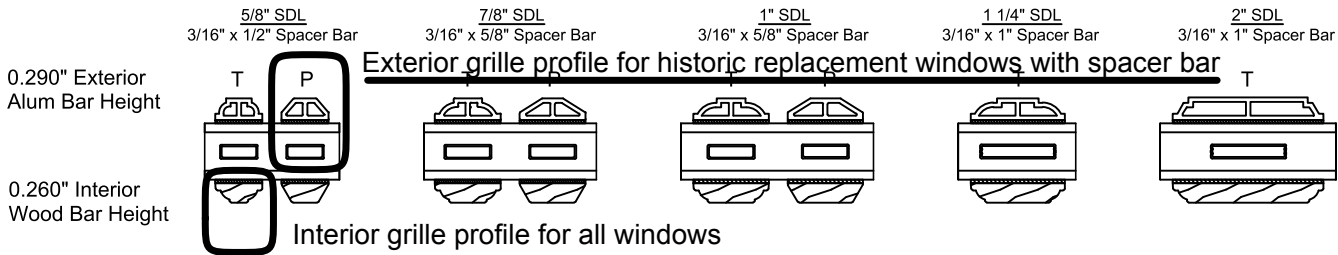

Wisconsin Products Only

