



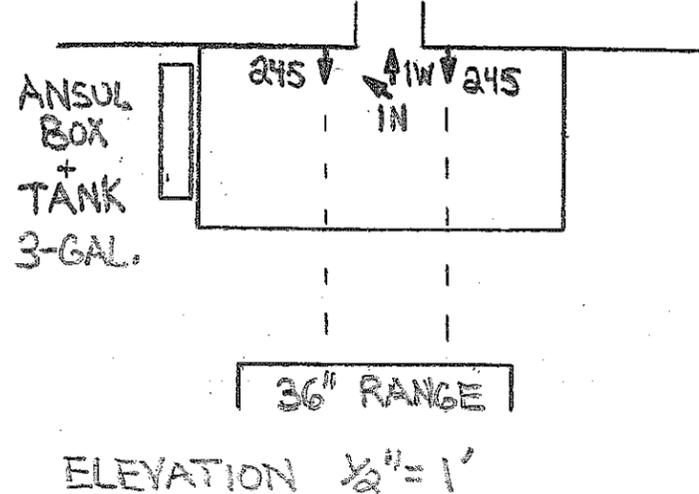

Reviewed for Code Compliance
Inspections Division
Approved with Conditions

Date: 01/22/15

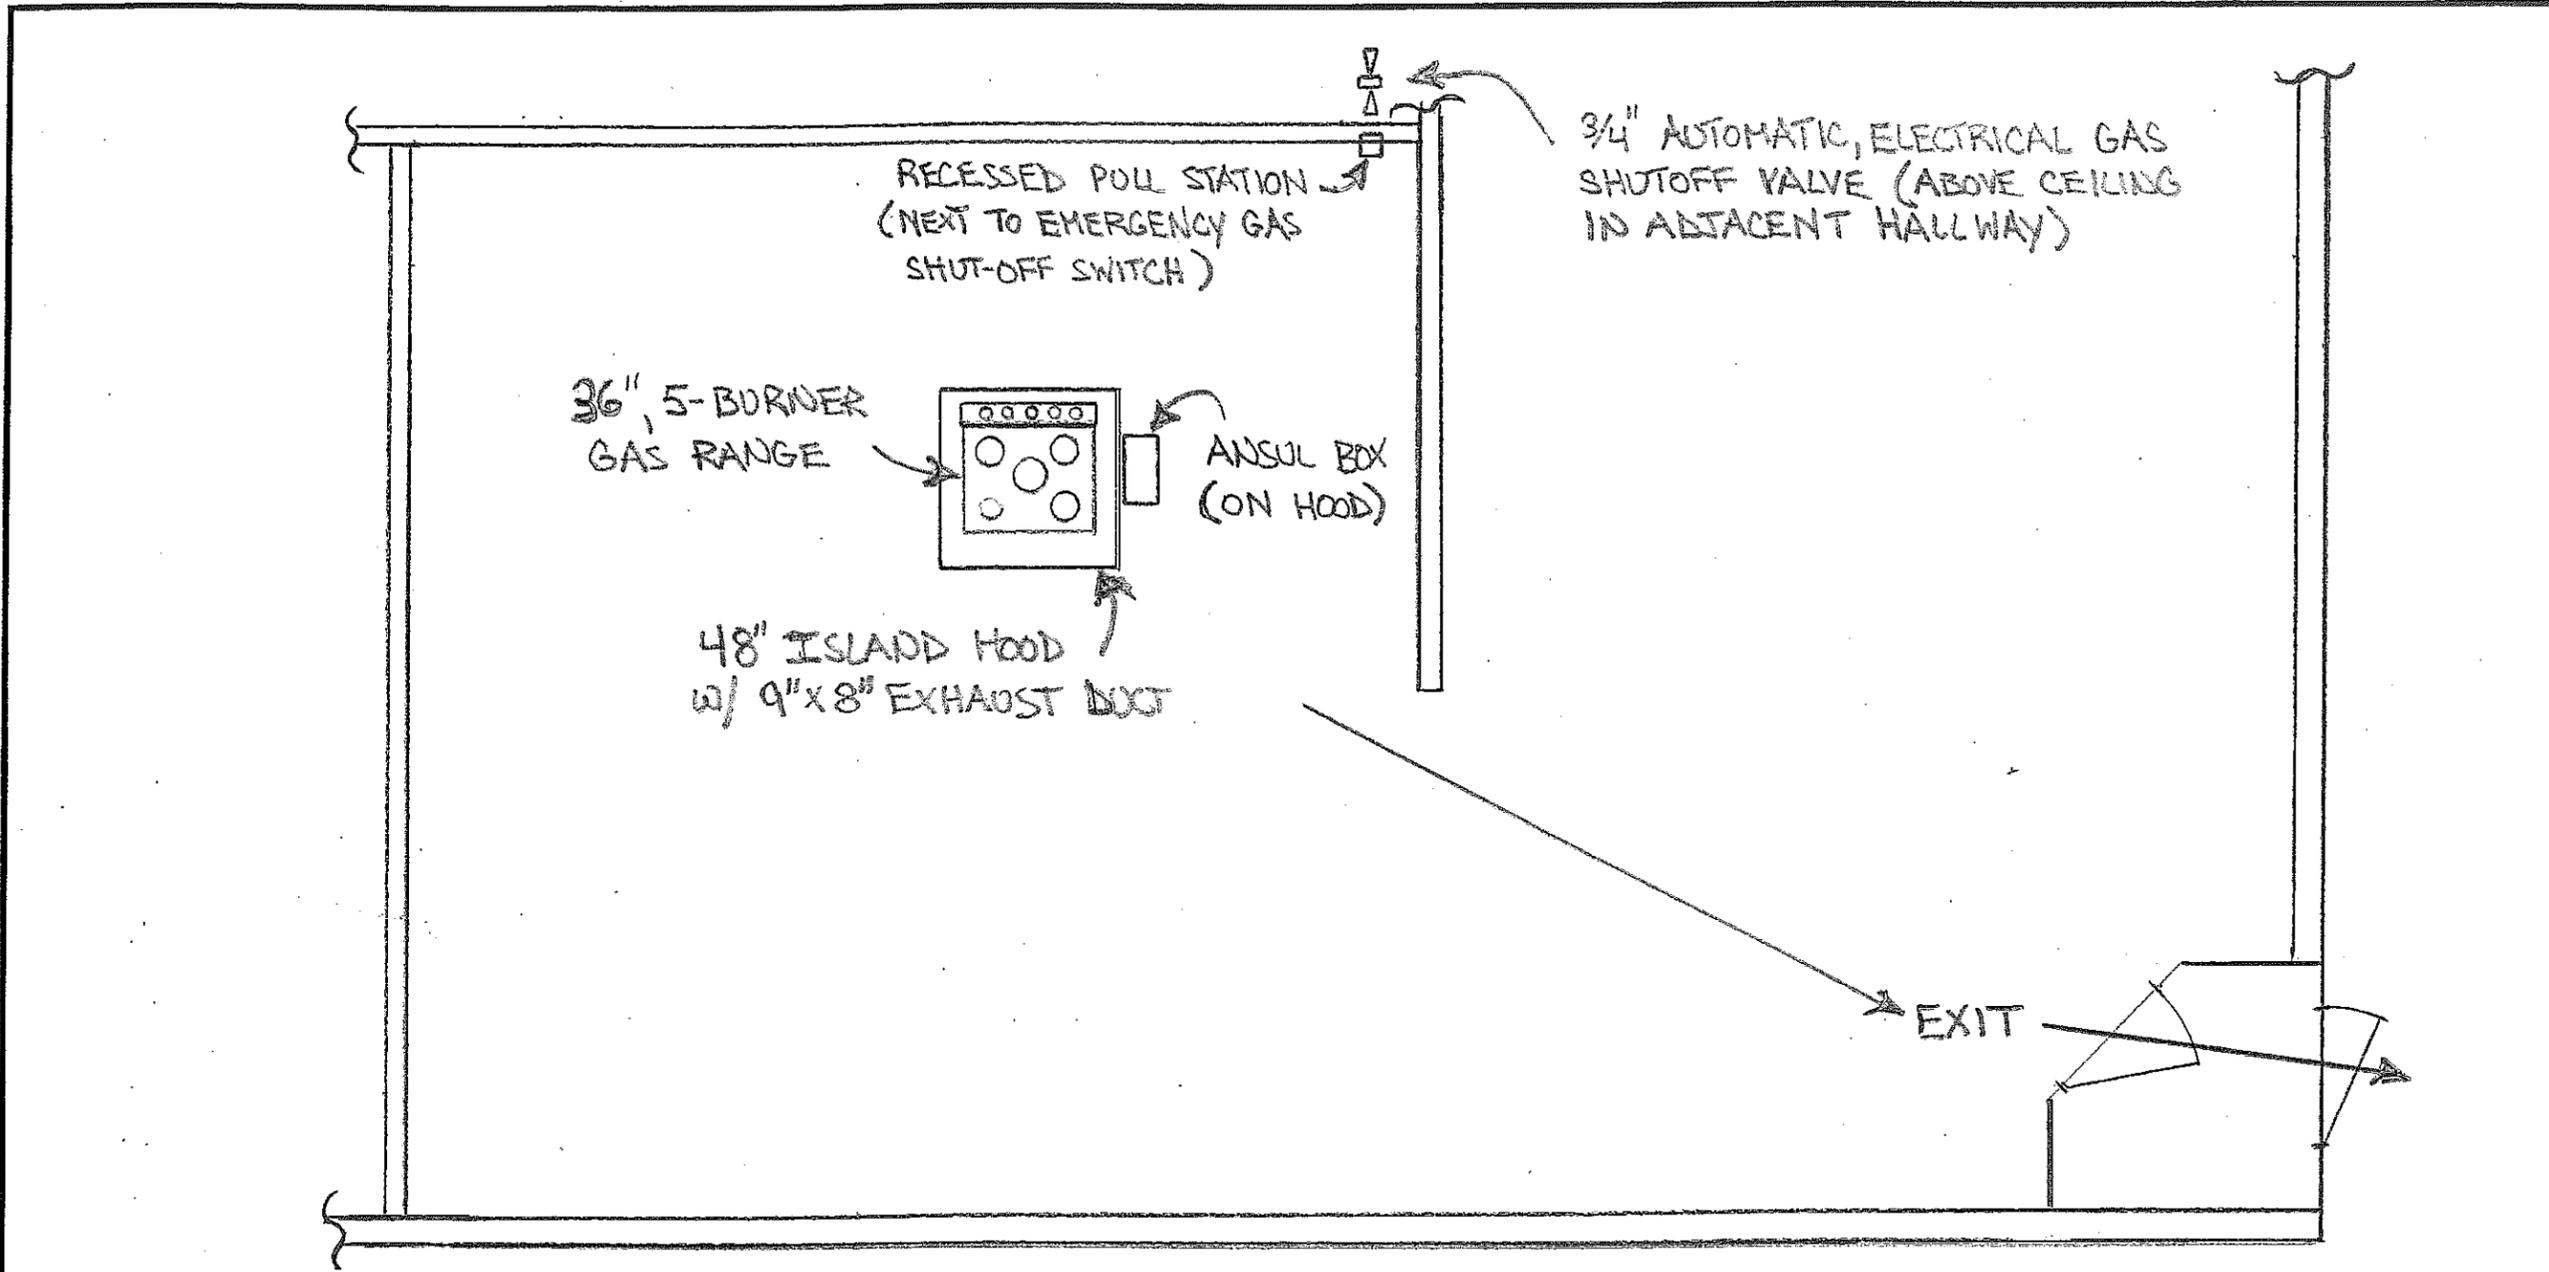

tyco Fire & Security		SimplexGrinnell EXECUTIVE OFFICES - HOUSTON, TEXAS, USA LOCAL OFFICE: WESTBROOK, ME.		SYSTEM INFO <table border="1"> <thead> <tr> <th>SYSTEM NAME/NO.</th> <th>SYSTEM TYPE</th> <th>VALVE SIZE</th> <th>SYSTEM AREA</th> </tr> </thead> <tbody> <tr> <td></td> <td></td> <td></td> <td></td> </tr> </tbody> </table>				SYSTEM NAME/NO.	SYSTEM TYPE	VALVE SIZE	SYSTEM AREA					CONTRACT NAME: AVESTA, 409 CUMBERLAND ANSUL R-100 SYSTEM		SCALE: 1/4" = 1' DRAWN BY: TEH CHECKED BY:			
SYSTEM NAME/NO.	SYSTEM TYPE	VALVE SIZE	SYSTEM AREA																		
APPROVALS <input type="checkbox"/> OUT _____ IN _____ <input type="checkbox"/> OUT _____ IN _____ <input type="checkbox"/> OUT _____ IN _____				CONTRACT WITH: DESCRIPTION: SEE CALC SHEETS				ENGINEERING DEPARTMENT PLANS PREPARED AT: SIMPLEXGRINNELL LP 20 THOMAS DRIVE WESTBROOK, ME. 04092 PHONE: 207-842-8440 FAX: 207-842-8439													
REVISIONS <table border="1"> <thead> <tr> <th>NO.</th> <th>DATE</th> <th>BY</th> <th>REVISION DESCRIPTION</th> </tr> </thead> <tbody> <tr> <td> </td> <td> </td> <td> </td> <td> </td> </tr> </tbody> </table>				NO.	DATE	BY	REVISION DESCRIPTION					HAZARD CLASSIFICATION <table border="1"> <thead> <tr> <th>REM. AREA NAME/NO.</th> <th>HAZARD CLASSIFICATION</th> </tr> </thead> <tbody> <tr> <td> </td> <td> </td> </tr> </tbody> </table>				REM. AREA NAME/NO.	HAZARD CLASSIFICATION			CONTRACT NO.: DATE: 1.11.15 DRAWING NO. 1 OF 1	
NO.	DATE	BY	REVISION DESCRIPTION																		
REM. AREA NAME/NO.	HAZARD CLASSIFICATION																				