
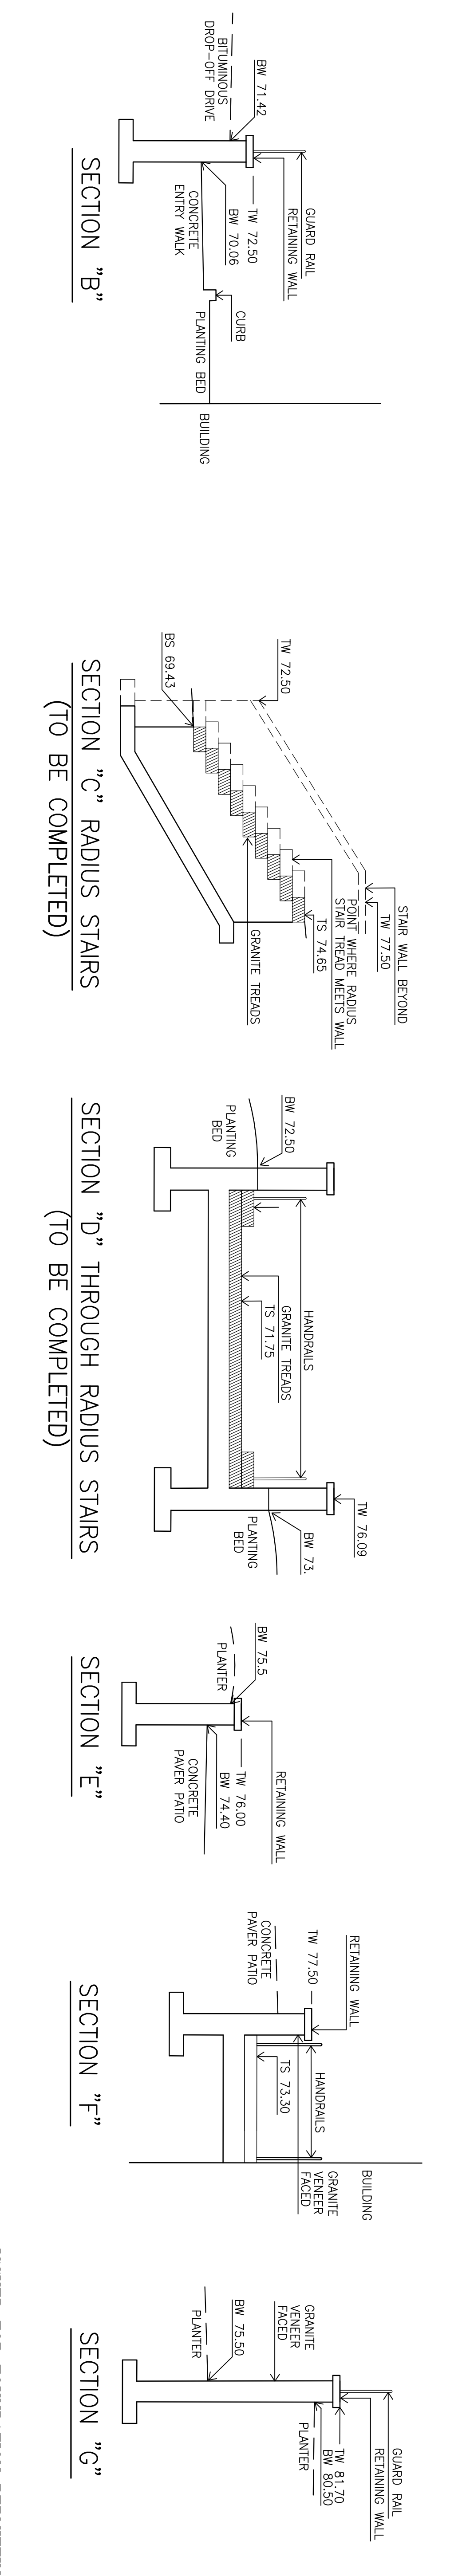


- NOTES:
1. SEE SHEET 8 FOR GRANITE VENEER AND GRANITE GAP STONE ATTACHMENT DETAILS.
 2. SEE SHEET 5 FOR GRANITE VENEER LAYOUT DETAILS.
 3. SEE STRUCTURAL/ARCHITECTURAL DRAWINGS FOR RETAINING WALL AND FOOTING DETAILS.

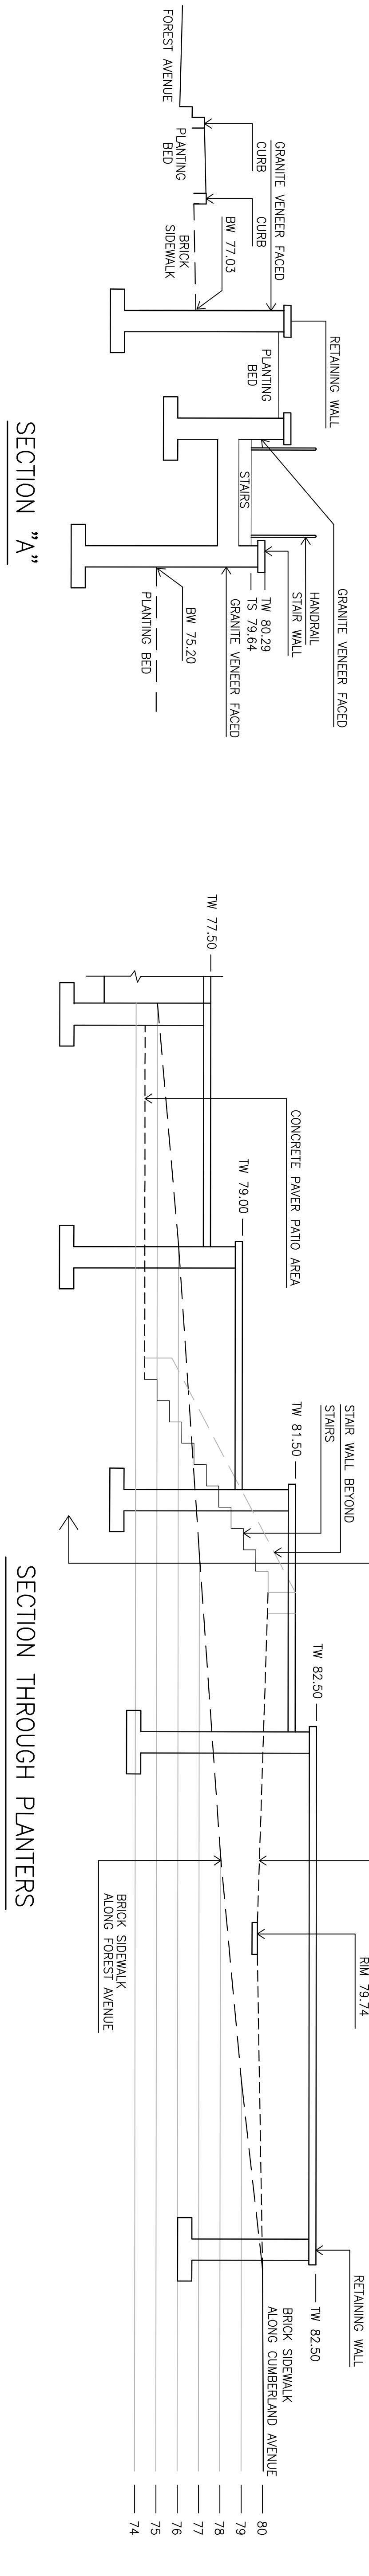

Prepared For:
 Owner/Applicant:
WATERVIEW DEVELOPMENT LLC
 70 Center Street
 Portland, Maine 04101
 Tel: (207) 779-9477

Prepared By:
MITCHELL & ASSOCIATES
 111 South Main Street
 Portland, Maine 04101
 Tel: (207) 774-4297

THE WATERVIEW AT BAYSIDE CONDOMINIUM

409 Cumberland Avenue Portland, Maine

Date: APRIL 29, 2005

Revisions:

Reproduction or reuse of this document without the expressed written consent of Mitchell & Associates is prohibited.

Title: **SITE DETAILS**

Scale: 1/4"=1'-0"

North:

Sheet No: **9**