

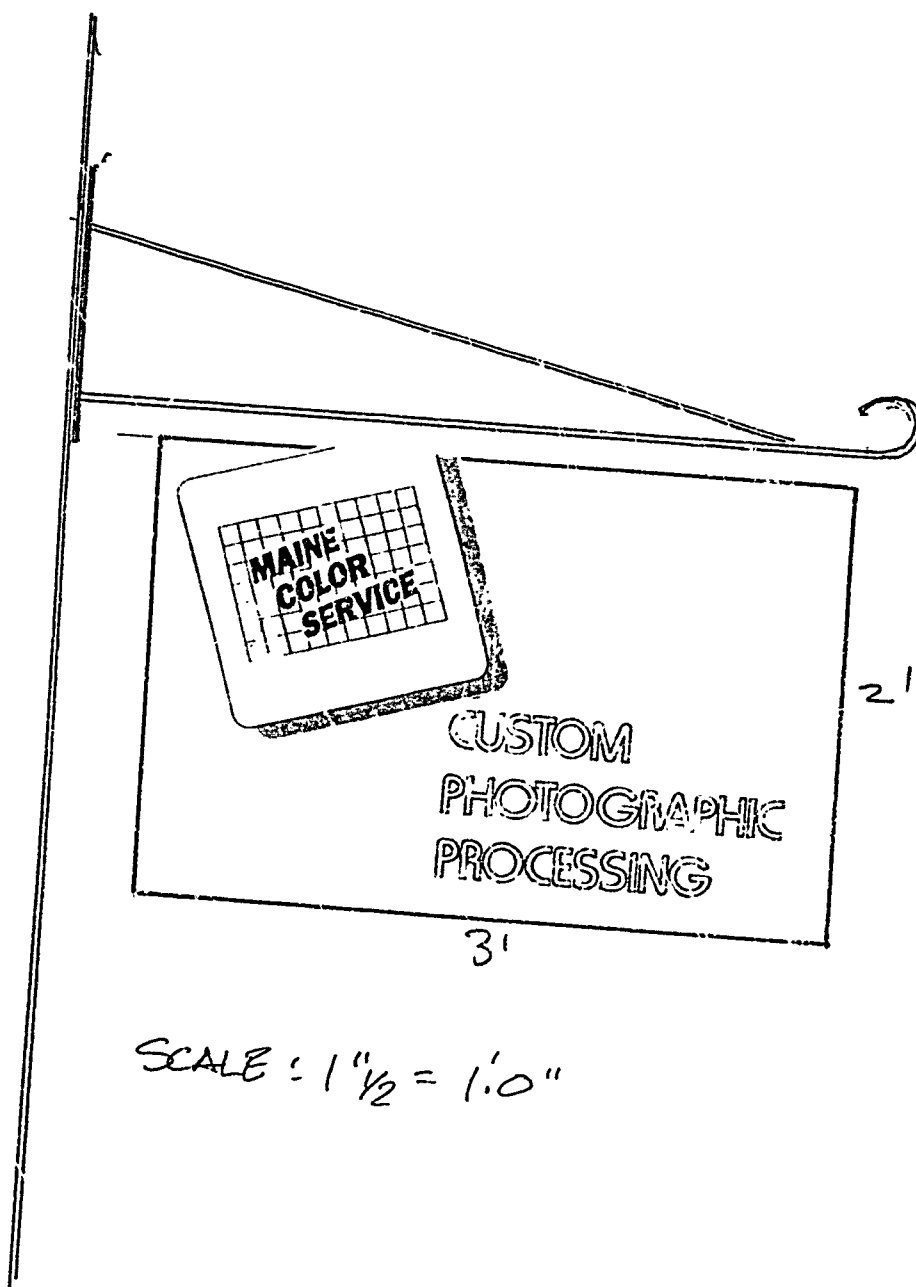


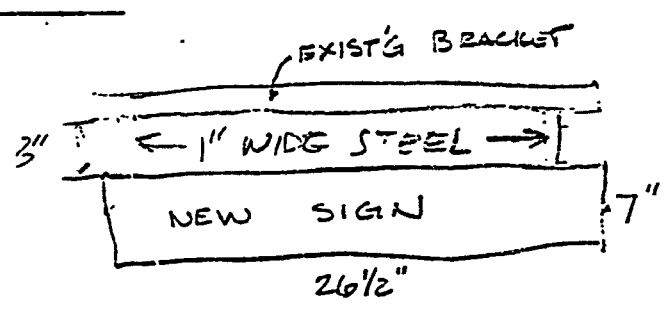


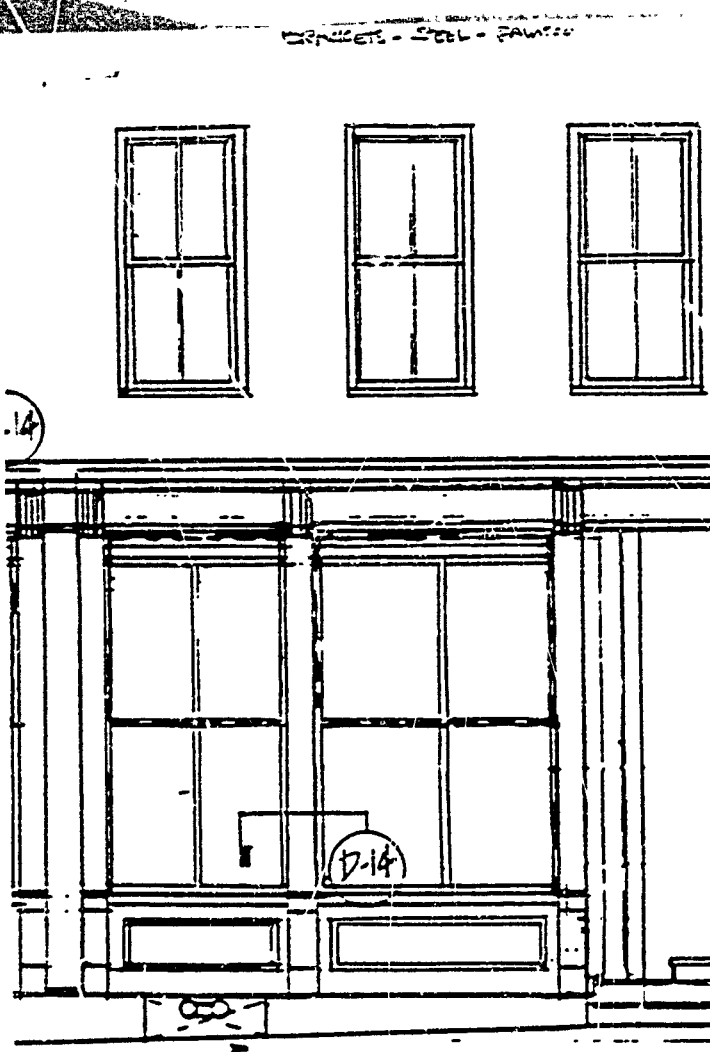

OK *[Signature]*
5.12.55

EXISTING BRACKET
MUST BE LENGTHENED
TO ALLOW NEW SIGN
TO BE CENTERED UNDER
EXIST'G SIGN.

3' MAINE COLOR Beyond
CANSIDE
7" DEEP $\leq$ 7"
26 1/2" LONG
AWNING Beyond +
Line to CANSIDE AWNING
Attached to $\frac{1}{4}$ " $\times$ 1" $\times$ 1" $\times$ 1"
SIGN by BOTTOM
STEEL BRACKET
BOLTS $\frac{1}{2}$ "
Steel BRACKETS

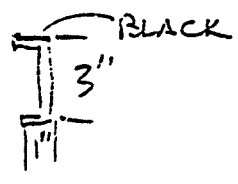

EAST ELEVATION $\frac{1}{4}" = 1'-0"$

INTERIOR
DESIGN
STORE

PEARL ST.

24 MILK ST DOOR


THE SALT
PROFESSOR
ANTIQUES

MILK ST

(NEW SIGN LOCATION)
MAINE COLOR
SERVICE

PLOT PLAN :

775-7110 / SIGN SYSTEM

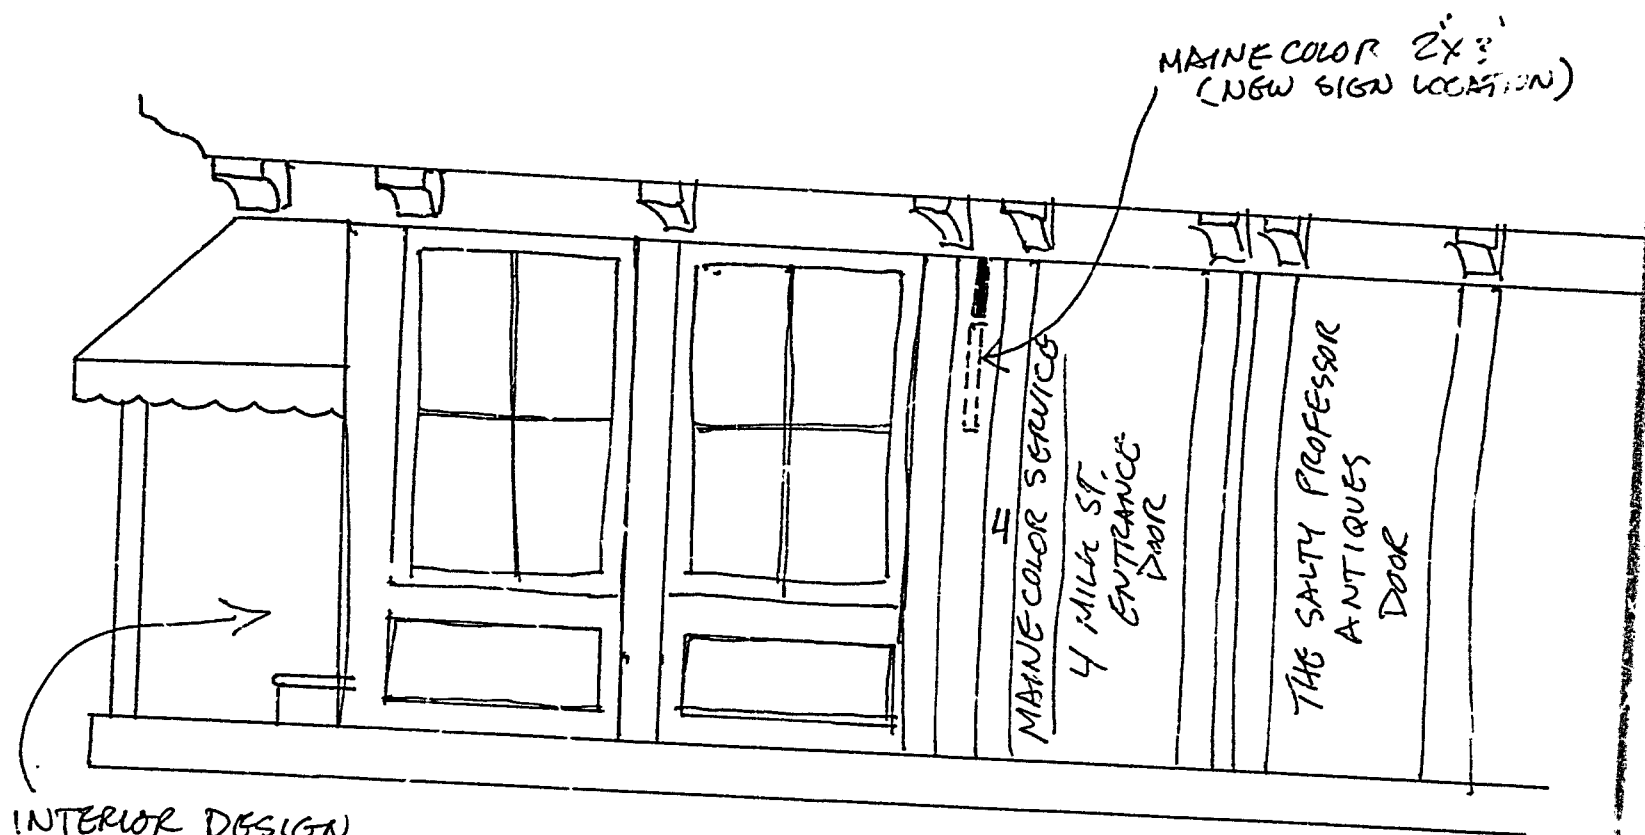

INTERIOR DESIGN
STOREFRONT

NOT TO SCALE

775-7110 / SIGN SYSTEMS

City of Portland, Maine - Building or Use Permit Application 389 Congress Street, 04101. Tel: (207) 874-8703, FAX: 874-8716

Location of Construction: 4 Milk St.		Owner: Pearl Street Assoc		Phone: 772-6404		Permit No: 950399	
Owner Address: Box 7525- Ptd, ME 04112		Leasee/Buyer's Name:		Phone:		Business Name:	
Contractor Name: Fore River Co.		Address: Box 7525- Ptd, ME 04112		Phone:		PERMIT ISSUED APR 28 1995	
Past Use: office/retail bldg		Proposed Use: office/retail bldg w inter/extr renovations		COST OF WORK: \$15,000		PERMIT FEE: \$ 95	
Proposed Project Description: interior/exterior renovations		FIRE DEPT. ☒ Approved ☐ Denied		INSPECTION: Use Group: Type:		CITY OF PORTLAND	
Signature: <i>[Signature]</i>		Signature: <i>[Signature]</i>		PEDESTRIAN ACTIVITIES DISTRICT (P.U.D.)		Zoning Appeal	
Action: Approved		Approved with Conditions: ☐		Denied: ☐		☐ Variance ☐ Miscellaneous ☐ Conditional Use ☐ Interpretation ☐ Approved ☐ Denied	
Signature: _____		Date: _____		Signature: _____		Date: _____	
Permit Taken By: L Chase		Date Applied For: 3/30/95					

1. This permit application does not preclude the Applicant(s) from meeting applicable State and Federal rules.
2. Building permits do not include plumbing, septic or electrical work.
3. Building permits are void if work is not started within six (6) months of the date of issuance. False information may invalidate a building permit and stop all work.

**PERMIT ISSUED
WITH LETTER**

CERTIFICATION

I hereby certify that I am the owner of record of the named property, or that the proposed work is authorized by the owner of record and that I have been authorized by the owner to make this application as his authorized agent and I agree to conform to all applicable laws of this jurisdiction. In addition, if a permit for work described in the application issued, I certify that the code official's authorized representative shall have the authority to enter all areas covered by such permit at any reasonable hour to enforce the provisions of the code(s) applicable to such permit

SIGNATURE OF APPLICANT

ADDRESS:

DATE:

PHONE:

RESPONSIBLE PERSON IN CHARGE OF WORK, TITLE

PHONE:

White-Permit Desk Green-Assessor's Canary-D.P.W. Pink-Public File Ivory Card-Inspector

Historic Preservation

☐ Not in District or Landmark

☐ Does Not Require Review

☒ Requires Review

Action: *Submitted*

☐ Approved

☒ Approved with Conditions

☐ Denied

Date: *4/26/95*

[Signature]

CEO DISTRICT **2**

Tammy M.



APPLICATION FOR PERMIT
DEPARTMENT OF BUILDING INSPECTIONS SERVICES
ELECTRICAL INSTALLATIONS

Date 10/7/93
Receipt and Permit number 3580

To the CHIEF ELECTRICAL INSPECTOR, Portland, Maine:

The undersigned hereby applies for a permit to make electrical installations in accordance with the laws of Maine, the Portland Electrical Ordinance, the National Electrical Code and the following specifications:

LOCATION OF WORK: 4 Milk St - second floor (Volunteer Lawyers Project)
OWNER'S NAME: Annie Wyman (On Balance) ADDRESS: 1 door +

OUTLETS: Receptacles 2 Switches 32 Plugmold ft TOTAL 45 1.00
FIXTURES: (number of) 5 heads-track lights
Incandescent 4 Fluorescent (not strip) TOTAL 9 1.80
Strip Fluorescent ft

SERVICES: Overhead Underground Temporary TOTAL amperes

METERS: (number of)

MOTORS: (number of)
Fractional
1 HP or over

RESIDENTIAL HEATING: Oil or Gas (number of units)
Electric (number of rooms)

COMMERCIAL OR INDUSTRIAL HEATING: Oil or Gas (by a main boiler)
Oil or Gas (by separate units)
Electric Under 20 kws Over 20 kws

APPLIANCES: (number of)
Ranges Water Heaters
Cook Tops Disposals
Wall Ovens Dishwashers
Dryers Compactors
Fans Others (denote)
TOTAL

MISCELLANEOUS: (number of)
Branch Panels
Transformers
Air Conditioners Central Unit
Separate Units (windows)
Signs 20 sq. ft. and under
Over 20 sq. ft.
Swimming Pools Above Ground
In Ground
Fire/Burglar Alarms Residential
Commercial
Heavy Duty Outlets, 220 Volt (such as welders) 30 amps and under
over 30 amps
Circus, Fairs, etc.
Alterations to wires
Repairs after fire
Emergency Lights, battery
Emergency Generators

FOR ADDITIONAL WORK NOT ON ORIGINAL PERMIT INSTALLATION FEE DUE:
FOR REMOVAL OF A "STOP ORDER" (304-16.b) DOUBLE FEE DUE:
TOTAL AMOUNT DUE: 15.00
minimum fee

INSPECTION: Will be ready on 10/8 - pm, 19; or Will Call
CONTRACTOR'S NAME: Gerry's Elect
ADDRESS: Box 5148 - Ptd
TEL: 773-5897
MASTER LICENSE NO.: Gerry Cicardo SIGNATURE OF CONTRACTOR: [Signature]
LIMITED LICENSE NO.: #03580

INSPECTOR'S COPY — WHITE
OFFICE COPY — CANARY
CONTRACTOR'S COPY — GREEN

PROGRESS INSPECTIONS: _____ / _____ / _____
 _____ / _____ / _____
 _____ / _____ / _____
 _____ / _____ / _____
 _____ / _____ / _____
 _____ / _____ / _____

ELECTRICAL INSTALLATIONS

Permit Number 3580

Location 4 mile

Owner A. Williams

Date of Permit 10-7-33

Final Inspection 10-2-33

By Inspector W. R. [Signature]

Permit Application Register Page No. Campan

[illegible]

ELECTRICAL PERMIT City of Portland, Me.

To the Chief Electrical Inspector, Portland Maine:
The undersigned hereby applies for a permit to make electrical installations in accordance with the laws of Maine, the City of Portland Electrical Ordinance, National Electrical code and the following specification.

LOCATION: 4 Milk St (1st fl)

OWNER Fore River ADDRESS _____

OUTLETS				
	Receptacles	Switches		
FIXTURES	(number of)			
	Incandescent	fluorescent		
	fluorescent strip			
SERVICES				
	Overhead			TI
	Underground			
TEMPORARY SERV.				
	Overhead			AM
	Underground			
METERS	(number of)			
MOTORS	(number of)			
RESID/COM	Electric units			
HEATING	oil/gas units			
APPLIANCES	Ranges	Cook Tops	W	
	Water heaters	Fans	Dr	
Disposals	Dishwasher	Compactors	Or	
MISC. (number of)	Air Cond/win			
	Air Cond/cent			
	Signs			
	Pools			
	Alarms/res			
	Alarms/com			
	Heavy Duty			
	Outlets			
	Circus/Carnv			
	Alterations			
	Fire Repairs			
	E Lights			
	E Generators			
	Panels			
TRANSFER	0-25 Kva			
	25-200 Kva			
	Over 200 Kva			
				T
				M

INSPECTION: Will be ready ready or will

CONTRACTORS NAME Keeley Electrical Mike Keel
ADDRESS 12 Portland Northport Business Pa
TELEPHONE 797-3772
MASTER LICENSE No. 4176 S
LIMITED LICENSE No. _____



08 May 1955

Permit # 4176

TOTAL EACH FEE

	50	.20	10.00
	30	.20	6.00
		.20	
800		15.00	
800		15.00	
800		25.00	
800		25.00	
1	1.00	1.00	
	2.00		
	1.00		
	5.00		
	2.00		
	2.00		
	3.00		
	10.00		
	5.00		
	10.00		
	5.00		
	15.00		
	2.00		
	25.00		
	5.00		
	15.00		
1	1.00	1.00	
	20.00		
1	4.00	4.00	
	5.00		
	8.00		
	10.00		
NT DUE			
E	25.00	25.00	

mouth, ME

OF CONTRACTOR

PERMIT NO 4176

INSPECTIONS

SERVICE 6-21-95 BY 815

SERVICE CALLED 8:30am BY 8B

CLOSING 5-8-95 BY 8B

LOCATION: 4 Milk

OWNER: Fernando

REMARKS:

FINAL INSPECTION 6-21-95 BY Santana

PLUMBING APPLICATION

PROPERTY ADDRESS:

Town Or
Plantation: PORTLAND

Street
Subdivision Lot #: 4 CHICKS

PROPERTY OWNER NAME: WICK QUINLAN

Applicant Name: WICK QUINLAN

Mailing Address of
(Owner/Applicant): PO Box 1585
SEASIDE, MD 21158

PORTLAND 5390 TOWN COPY

Units
Permit
Issued: 5 4 91 \$ 16 FEE

Plumbing Inspector Signature: _____ LPI # 27

Owner/Applicant Statement

I certify that the information furnished is correct to the best of my knowledge and I understand that any falsification is reason for the Local Plumbing Inspector to deny a Permit.

Signature of Owner/Applicant: Wick Quinlan Date: 5-3-95

Caution: Inspection Required

I have inspected the installation authorized above and found it in compliance with the Maine Plumbing Rules.

Local Plumbing Inspector Signature: W/O Wap FM Date Approved: 10-95

PERMIT INFORMATION

This Application is for:

1. ☒ NEW PLUMBING

2. ☒ RELOCATED PLUMBING

Type Of Structure To Be Served:

1. ☐ SINGLE FAMILY DWELLING

2. ☐ MODULAR OR MOBILE HOME

3. ☐ MULTIPLE FAMILY DWELLING

4. ☒ OTHER — SPECIFY OFFICE

Plumbing To Be Installed By:

1. ☐ MASTER PLUMBER

2. ☐ OIL BURNERMAN

3. ☐ MFR. D. HOUSING DEALER TECH. # 140

4. ☐ PUBLIC UTILITY EMPLOYEE

5. ☐ PROPERTY OWNER

LICENSE # 122460

Hook-Up & Piping Relocation Maximum of 1 Hook-Up	Number	Column 1: Type of Fixture	Number	Column 2: Type of Fixture
HOOK-UP: to public sewer in those cases where the connection is not regulated and inspected by the local Sanitary District.		Hosebib / Sillcock		Bathub (and Shower)
		Floor Drain		Shower (Separate)
OR		Urinal		Sink
		Drinking Fountain		Wash Basin
HOOK-UP: to an existing subsurface wastewater disposal system.		Indirect Waste		Water Closet (Toilet)
		Water Treatment Softener, Filter, etc.		Clothes Washer
PIPING RELOCATION: of sanitary lines, drains, and piping without new fixtures.		Grease / Oil Separator		Dish W.
		Dental Cuspidor		
OR		Beds:		
		Other:		Water Heater
TRANSFER FEE [\$5.00]		Fixtures (Subtotal Column 2)		Fixtures (Subtotal Column 1)
				Fixtures (Subtotal Column 2)
SEE PERMIT FEE SCHEDULE FOR CALCULATING FEE				Total Fixtures
				Fixtures Fee
				Transfer Fee
				Hook-Up & Relocation Fee
				Permit Fee (total)

ELECTRICAL PERMIT **City of Portland, Me.**



To the Chief Electrical Inspector, Portland Maine:
The undersigned hereby applies for a permit to make electrical installations
in accordance with the laws of Maine, the City of Portland Electrical Ordinance,
National Electrical code and the following specification:

Date January 16, 1996

Permit # 04176

LOCATION: 4 Milk Street

OWNER Milk Street Associates

ADDRESS _____

TOTAL EACH FEE									
OUTLETS		Receptacles	Switches						
		(number of)							
FIXTURES		incandescent	fluorescent						
		fluorescent strip							
SERVICES		Overhead		TTL AMPS TO	800		15.00		
		Underground			800		15.00		
TEMPORARY SERV.		Overhead		AMPS OVER	800		25.00		
		Underground			800		25.00		
METERS	2	(number of)				2	1.00		2.00
MOTORS		(number of)					2.00		
RESID/COM		Electric units					1.00		
HEATING		oil/gas units					5.00		
APPLIANCES		Ranges	Cook tops	Wall Ovens			2.00		
		Water heaters	Fans	Dryers			2.00		
Disposals		Dishwasher	Compactors	Others (denote)			2.00		
MISC. (number of)		Air Cond/win					3.00		
		Air Cond/cent					10.00		
		Signs					5.00		
		Pools					10.00		
		Alarms/res					5.00		
		Alarms/com					15.00		
		Heavy Duty					2.00		
		Outlets							
		Circus/Carnv					25.00		
		Alterations					5.00		
		Fire Repairs					15.00		
		E Lights					1.00		
		E Generators					20.00		
TRANSFER	2	Panels					4.00		8.00
		0-25 Kva					5.00		
		25-200 Kva					8.00		
		Over 200 Kva					10.00		
TOTAL AMOUNT DUE									
MINIMUM FEE							25.00		25.00

INSPECTION: Will be ready 1/16 or will call _____
(basement area)

CONTRACTORS NAME Keeley Electric Contractors, Inc.
ADDRESS #12 Portland North Business Park, Falmouth, ME

TELEPHONE 797-3772

MASTER LICENSE No. 04176

LIMITED LICENSE No. _____

SIGNATURE OF CONTRACTOR

Michael W. Keeley

[illegible]

PLUMBING APPLICATION

Department of Human Services
Division of Health Engineering

PROPERTY ADDRESS

Town Or Plantation: Portland

Street: 41 Mick St

Subdivision Lot #:

PROPERTY OWNERS NAME

Last: McGregor First: John

Applicant Name: Donna Mardette

Mailing Address of Owner/Applicant (If Different): RE #4 Box 4274
13100 me 04005

PORTLAND 55

TOWN COPY

Date Permitted: 11-28-95

Local Plumbing Inspector Signature: [Signature]

L.P.I. # 0124

FEE Charged: \$128.50

Owner/Applicant Statement

I certify that the information submitted is correct to the best of my knowledge and understand that any falsification is reason for the Local Plumbing Inspector to deny a Permit.

Signature of Owner/Applicant: [Signature] Date: 11-11-95

Caution: Inspection Required

I have inspected the installation authorized above and found it to be in compliance with the Maine Plumbing Rules.

Local Plumbing Inspector Signature: David Jordan Date Approved: 11-28-95

PERMIT INFORMATION

This Application is for:

- ☒ NEW PLUMBING
- ☐ RELOCATED PLUMBING

Type Of Structure To Be Served:

- ☒ SINGLE FAMILY DWELLING
- ☐ MODULAR OR MOBILE HOME
- ☐ MULTIPLE FAMILY DWELLING
- ☐ OTHER — SPECIFY _____

Plumbing To Be Installed By:

- ☒ MASTER PLUMBER
- ☐ OIL BURNERMAN
- ☐ MFG'D. HOUSING DE. / MECHANIC
- ☐ PUBLIC UTILITY EM. / EE
- ☐ PROPERTY OWNER

LICENSE # 165719

Hook-Up & Piping Relocation Maximum of 1 Hook-Up	Column 2 Number Type of Fixture	Column 1 Number Type of Fixture
OR HOOK-UP: to an existing subsurface wastewater disposal system. PIPING RELOCATION: of sanitary lines, drains, and piping without new fixtures.	2 Hosebibb / Sillcock	1 Bathtub (and Shower)
	Floor Drain	Shower (Separate)
	Urinal	2 Sink
	Drinking Fountain	Wash Basin
	Indirect Waste	Water Closet (Toilet)
	Water Treatment Softener, Filter, etc.	Clothes Washer
	Grease / Oil Separator	Dish Washer
	Dental Cuspidor	Garbage Disposal
	Bidet	Laundry Tub
	Other: _____	Water Heater
TRANSFER FEE [\$6.00]	2 Fixtures (Subtotal) Column 2	5 Fixtures (Subtotal) Column 1
SEE PERMIT FEE SCHEDULE FOR CALCULATING FEE		3 Total Fixtures
		\$ Fixture Fee
		\$ Transfer Fee
		\$ Hook-Up & Piping Relocation Fee
		\$28 Permit Fee (Total)