

Form # P 04

DISPLAY THIS CARD ON PRINCIPAL FRONTAGE OF WORK
CITY OF PORTLAND

**BUILDING INSPECTION
PERMIT**

Please Read
Application And
Notes, If Any,
Attached

PERMIT ISSUED
Permit Number: 100455
MAR 11 2010
CITY OF PORTLAND

This is to certify that NORTHEAST REALTY INC / NeoKraft Signs

has permission to New signage for OTTcommunications

AT 92 OAK ST

CBL 037 A011001

provided that the person or persons, firm or corporation accepting this permit shall comply with all of the provisions of the Statutes of Maine and of the Ordinances of the City of Portland regulating the construction, maintenance and use of buildings and structures, and of the application on file in this department.

Apply to Public Works for street line and grade if nature of work requires such information.

Notification of inspection must be given and written permission procured before this building or part thereof is lathed or otherwise closed-in. 24 HOUR NOTICE IS REQUIRED.

A certificate of occupancy must be procured by owner before this building or part thereof is occupied.

OTHER REQUIRED APPROVALS

Fire Dept. _____

Health Dept. _____

Appeal Board _____

Other _____

Department Name

Director, Building & Inspection Services

PENALTY FOR REMOVING THIS CARD

City of Portland, Maine - Building or Use Permit Application

389 Congress Street, 04101 Tel: (207) 874-8703, Fax: (207) 874-8716

Permit No: 10-0455	Issue Date:	CBL: 037 A011001
-----------------------	-------------	---------------------

Location of Construction: 92 OAK ST	Owner Name: NORTHEAST REALTY INC	Owner Address: PO BOX 6799	Phone:
Business Name:	Contractor Name: NeoKraft Signs	Contractor Address: 686 Main St. Lewiston	Phone: 2077829654
Lessee/Buyer's Name	Phone:	Permit Type: Signs - Permanent	Zone: B-3

Past Use: Commercial - OTTcommunications	Proposed Use: Commercial - OTTcommunications - New signage for OTTcommunications	Permit Fee: \$108.00	Cost of Work: \$108.00	CEO District: 1
Proposed Project Description: New signage for OTTcommunications - 2 2'13" x 8'11" signs		FIRE DEPT: <input type="checkbox"/> Approved <input checked="" type="checkbox"/> Denied Signature: <i>[Signature]</i>	INSPECTION: Use Group: <i>U</i> Type: <i>Sign</i> <i>IBC 2005</i> Signature: <i>[Signature]</i>	
PEDESTRIAN ACTIVITIES DISTRICT (P.A.D.) Action: <input type="checkbox"/> Approved <input type="checkbox"/> Approved w/Conditions <input type="checkbox"/> Denied Signature: _____ Date: _____				

Permit Taken By: Idobson	Date Applied For: 04/30/2010	Zoning Approval		
-----------------------------	---------------------------------	------------------------	--	--

<p>1. This permit application does not preclude the Applicant(s) from meeting applicable State and Federal Rules.</p> <p>2. Building permits do not include plumbing, septic or electrical work.</p> <p>3. Building permits are void if work is not started within six (6) months of the date of issuance. False information may invalidate a building permit and stop all work..</p>	<p>Special Zone or Reviews</p> <p><input type="checkbox"/> Shoreland</p> <p><input type="checkbox"/> Wetland</p> <p><input type="checkbox"/> Flood Zone</p> <p><input type="checkbox"/> Subdivision</p> <p><input type="checkbox"/> Site Plan</p> <p>Maj <input type="checkbox"/> Minor <input type="checkbox"/> MM <input type="checkbox"/></p> <p>Date: <i>5/5/10</i> <i>ABM</i></p>	<p>Zoning Appeal</p> <p><input type="checkbox"/> Variance</p> <p><input type="checkbox"/> Miscellaneous</p> <p><input type="checkbox"/> Conditional Use</p> <p><input type="checkbox"/> Interpretation</p> <p><input type="checkbox"/> Approved</p> <p><input type="checkbox"/> Denied</p> <p>Date: _____</p>	<p>Historic Preservation</p> <p><input checked="" type="checkbox"/> Not in District or Landmark</p> <p><input type="checkbox"/> Does Not Require Review</p> <p><input type="checkbox"/> Requires Review</p> <p><input type="checkbox"/> Approved</p> <p><input type="checkbox"/> Approved w/Conditions</p> <p><input type="checkbox"/> Denied</p> <p>Date: <i>ABM</i></p>
---	--	---	---



CERTIFICATION

I hereby certify that I am the owner of record of the named property, or that the proposed work is authorized by the owner of record and that I have been authorized by the owner to make this application as his authorized agent and I agree to conform to all applicable laws of this jurisdiction. In addition, if a permit for work described in the application is issued, I certify that the code official's authorized representative shall have the authority to enter all areas covered by such permit at any reasonable hour to enforce the provision of the code(s) applicable to such permit.

SIGNATURE OF APPLICANT	ADDRESS	DATE	PHONE
RESPONSIBLE PERSON IN CHARGE OF WORK, TITLE		DATE	PHONE

City of Portland, Maine - Building or Use Permit

389 Congress Street, 04101 Tel: (207) 874-8703, Fax: (207) 874-8716

Permit No: 10-0455	Date Applied For: 04/30/2010	CBL: 037 A011001
-----------------------	---------------------------------	---------------------

Location of Construction: 92 OAK ST	Owner Name: NORTHEAST REALTY INC	Owner Address: PO BOX 6799	Phone:
Business Name:	Contractor Name: NeoKraft Signs	Contractor Address: 686 Main St. Lewiston	Phone (207) 782-9654
Lessee/Buyer's Name	Phone:	Permit Type: Signs - Permanent	

Proposed Use: Commercial - OTTcommunications - New signage for OTTcommunications - two 2' 3/8" x 8"11 1/2" signs	Proposed Project Description: New signage for OTTcommunications
---	--

Dept: Zoning	Status: Approved with Conditions	Reviewer: Ann Machado	Approval Date: 05/05/2010
Note:	Ok to Issue: ✓		
1) The legal use of this property shall remain as business communications. Any change of use shall require a separate permit application for review and approval.			
Dept: Building	Status: Approved with Conditions	Reviewer: Tammy Munson	Approval Date: 05/10/2010
Note:	Ok to Issue: ✓		
1) Signage Installation to comply with Chapters 31 & 32 of the IBC 2003 building code.			

BUILDING PERMIT INSPECTION PROCEDURES

Please call 874-8703 or 874-8693 (ONLY)

or email: buildinginspections@portlandmaine.gov

With the issuance of this permit, the owner, builder or their designee is required to provide adequate notice to the City of Portland Inspection Services for the following inspections. Appointments must be requested 48 to 72 hours in advance of the required inspection. The inspection date will need to be confirmed by this office.

- Please read the conditions of approval that is attached to this permit!! Contact this office if you have any questions.
- Permits expire in 6 months, if the project is not started or ceases for 6 months.
- If the inspection requirements are not followed as stated below additional fees may be incurred due to the issuance of a "Stop Work Order" and subsequent release to continue with construction.

 X Final inspection required at completion of work.

The project cannot move to the next phase prior to the required inspection and approval to continue, REGARDLESS OF THE NOTICE OR CIRCUMSTANCES.

IF THE PERMIT REQUIRES A CERTIFICATE OF OCCUPANCY, IT MUST BE PAID FOR AND ISSUED TO THE OWNER OR DESIGNEE BEFORE THE SPACE MAY BE OCCUPIED.



Signage/Awning Permit Application

If you or the property owner owes real estate or personal property taxes or user charges on any property within the City, payment arrangements must be made before permits of any kind are accepted.

Location/Address of Construction: <u>92 Oak Street</u>		
Tax Assessor's Chart, Block & Lot Chart# Block# Lot#	Owner: <u>Pine Tree Networks</u>	Telephone: <u>207-657-9911</u>
Lessee/Buyer's Name (If Applicable) <u>Pine Tree Networks /</u> <u>OTT Communications</u>	Contractor name, address & telephone: <u>Neokraft Signs Inc.</u> <u>686 Main St</u> <u>Lewiston, ME 04240</u> <u>207-782-9654</u>	Total s.f. of signage x \$2.00 Per s.f. plus \$30.00/\$65.00 For H.D. signage= Total Fee: \$ <u>108.00</u> 39' sq. ft. total Awning Fee= cost of work <u>—</u> Total Fee: \$ <u>108.00</u>
Who should we contact when the permit is ready: <u>Shane Moffett</u> phone: <u>782-9654</u>		
Tenant/allocated building space frontage (feet): Length: <u>58 - from assessor's sketch</u> Height: <u>—</u> Lot Frontage (feet): <u>—</u> Single Tenant or Multi Tenant Lot: <u>Single</u>		
Current Specific use: <u>business</u> If vacant, what was prior use: <u>—</u> Proposed Use: <u>business</u>		
Information on proposed sign(s): Freestanding (e.g., pole) sign? Yes <u>—</u> No <u>—</u> Dimensions proposed: <u>—</u> Height from grade: <u>—</u> Bldg. wall sign? (attached to bldg) Yes <input checked="" type="checkbox"/> No <u>—</u> Dimensions proposed: <u>2'-1 3/8" x 8'-11 1/2"; 2'-1 3/8" x 8'-11 7/8"</u>		
Proposed awning? Yes <u>—</u> No <input checked="" type="checkbox"/> Is awning backlit? Yes <u>—</u> No <u>—</u> Height of awning: <u>—</u> Length of awning: <u>—</u> Depth: <u>—</u> Is there any communication, message, trademark or symbol on it? Yes <u>—</u> No <u>—</u> If yes, total s.f. of panels w/communications, message, trademark or symbol: <u>—</u> s.f.		
Information on existing and previously permitted sign(s): Freestanding (e.g., pole) sign? Yes <u>—</u> No <input checked="" type="checkbox"/> Dimensions: <u>—</u> Bldg. wall sign? (attached to bldg) Yes <input checked="" type="checkbox"/> No <u>—</u> Dimensions: <u>2'-1 3/8" x 8'-11 1/2"; 2'-1 3/8" x 8'-11 7/8"</u> Awning? Yes <u>—</u> No <input checked="" type="checkbox"/> Sq. ft. area of awning w/communication: <u>—</u>		

A site sketch and building sketch showing exactly where existing and new signage is located must be provided. Sketches and/or pictures of proposed signage and existing building are also required.

Please submit all of the information outlined in the Sign/Awning Application Checklist. Failure to do so may result in the automatic denial of your permit.

In order to be sure the City fully understands the full scope of the project, the Planning and Development Department may request additional information prior to the issuance of a permit. For further information visit us on-line at www.portlandmaine.gov, stop by the Building Inspections office, room 315 City Hall or call 874-8703.

I hereby certify that I am the Owner of record of the named property, or that the owner of record authorizes the proposed work and that I have been authorized by the owner to make this application as his/her authorized agent. I agree to conform to all applicable laws of this jurisdiction. In addition, if a permit for work described in this application is issued, I certify that the Code Official's authorized representative shall have the authority to enter all areas covered by this permit at any reasonable hour to enforce the provisions of the codes applicable to this permit.

Signature of applicant: Shane Moffett Date: 4-26-2010
Neokraft Signs Inc.
 RECEIVED
 City of Portland Building Inspections
 2010

This is not a permit, you may not commence ANY work until the permit is issued.
B-3-single front 2 x 58 = 116 allowed 1 per head plus 1 (C) 2'1 3/8" x 8'11 1/2" = 18.94 x 2 = 37.88 (OK)



Signage/Awning Permit Application Checklist


All of the following information is required and must be submitted. Checking off each item as you prepare your application package will ensure your package is complete and will help to expedite the permitting process.

- Certificate of Liability listing the City as additional insured if any portion of the sign abuts or encroaches on any public right of way, or can fall into any public right of way.
- Letter of permission from the owner indicating the permissions granted and the tenant/space building frontage.
- A sketch plan of lot indicating location of buildings, driveways and any abutting streets or rights of way, lengths of building frontages, street frontages and all existing setbacks. Please indicate on the plan all existing and proposed signs with their dimensions and specific locations. Be sure to include distance from the ground and building façade dimensions for any signage attached to the building.
- A sketch or photo of any proposed sign(s) indicating content, dimensions, materials, source of illumination, construction method as well as specifics of installation/attachment.
- Certificate of flammability required for awning or canopy.
- A UL# is required for lighted signs at the time of final inspection.
- Pre-application questionnaire completed and attached.
- Photos of existing signage
- Details for sign fastening, attachment or mounting in the ground.

Permit fee for signage or awning-with-signage: \$30.00 plus \$2.00 per square foot of sign.

Permit fee for awning-without-signage is based on cost of work:
\$30.00 for the first \$1,000.00, \$9.00 per additional \$1,000.00 of cost.

Base application fee for any Historic District signage is \$65.00.

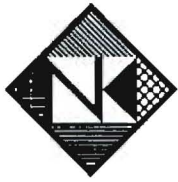

Neokraft

Neokraft Signs Inc.
 686 Main Street
 Lewiston, Maine 04240
 Telephone: 207.782.9654
 Facsimile: 207.782.0009
 1.800.339.2258
<http://www.neokraft.com>

Transmittal to	CITY OF PORTLAND INSPECTIONS 389 CONGRESS STREET PORTLAND, ME 04101	Date	04.26.2010
		Job No.	11768
		Re.	OTT COMMUNICATIONS PERMIT MAIL

Item	<input checked="" type="checkbox"/> Attached	<input type="checkbox"/> Hand Delivered	<input type="checkbox"/> Under separate cover	
	<input type="checkbox"/> Shop Drawings	<input type="checkbox"/> Prints	<input type="checkbox"/> Samples	<input type="checkbox"/> Specifications
	<input type="checkbox"/> Copy of letter	<input type="checkbox"/> Change Order	<input type="checkbox"/> Other	

Copies	Date	No.	Description
1 set	04.26.2010	11768	(1) SIGN PERMIT APPLICATION, DRAWINGS, INSURANCE CERTIFICATE, PHOTOS, MOUNTING DETAIL, AND CHECK FOR \$108.00 IN REGARDS TO OBTAINING SIGN PERMITS FOR OTT COMMUNICATIONS LOCATED ON 92 OAK STREET.

Purpose	<input checked="" type="checkbox"/> For approval	<input type="checkbox"/> No exception taken	<input type="checkbox"/> Rejected
	<input type="checkbox"/> For your use	<input type="checkbox"/> Make corrections noted	<input type="checkbox"/> Review and comment
	<input type="checkbox"/> As requested	<input type="checkbox"/> Revise and resubmit	<input type="checkbox"/> Other

Remarks PLEASE REVIEW FOR APPROVAL AND MAIL PERMITS TO THIS OFFICE.

Copy to

From SHANE MOFFETT

If enclosures are not as noted kindly notify us at once.

OFFICE:\CLERICAL\TEMPLATES\TRANSMITTAL FORM.DOT

Shane Moffett

From: Amy Kenney <amy.kenney@midmaine-telplus.com>
To: 'Shane Moffett' <shane@neokraft.com>
Date sent: Mon, 26 Apr 2010 15:36:35 -0400
Subject: RE: 92 Oak Street Sign Permits

Good Afternoon Shane:

Neokraft has permission to replace the signs located at 92 Oak Street.

Thank you,

Amy Kenney

Director of Marketing and Public Relations

Mid Maine Communications & Pine Tree Networks, A DIVISION OF OTELCO

900D Hammond Street, Bangor, Me, 04401

(O) 207-992-9951

(C) 207-217-3131

(F) 207-992-9247

www.midmaine.com / www.pinetreetworks.com

-----Original Message-----

From: Shane Moffett [<mailto:shane@neokraft.com>]

Sent: Monday, April 26, 2010 3:19 PM

To: Amy Kenney

Subject: 92 Oak Street Sign Permits

Amy,

ACORD™ CERTIFICATE OF LIABILITY INSURANCE

DATE (MM/DD/YYYY)
4/27/2010

PRODUCER Birmingham Palomar Insurance Corporation 3800 Colonnade Prkwy Suite 350 Birmingham, AL 35243	THIS CERTIFICATE IS ISSUED AS A MATTER OF INFORMATION ONLY AND CONFERS NO RIGHTS UPON THE CERTIFICATE HOLDER. THIS CERTIFICATE DOES NOT AMEND, EXTEND OR ALTER THE COVERAGE AFFORDED BY THE POLICIES BELOW.	
	INSURERS AFFORDING COVERAGE	NAIC #
INSURED CRC Communications of Maine, Inc. dba Pine Tree Networks 505 3rd Avenue East Oneonta, AL 35121	INSURER A: St. Paul Guardian Ins. Co.	24775
	INSURER B: Charter Oak Fire Insurance Comp	25615
	INSURER C:	
	INSURER D:	
	INSURER E:	

COVERAGES

THE POLICIES OF INSURANCE LISTED BELOW HAVE BEEN ISSUED TO THE INSURED NAMED ABOVE FOR THE POLICY PERIOD INDICATED. NOTWITHSTANDING ANY REQUIREMENT, TERM OR CONDITION OF ANY CONTRACT OR OTHER DOCUMENT WITH RESPECT TO WHICH THIS CERTIFICATE MAY BE ISSUED OR MAY PERTAIN, THE INSURANCE AFFORDED BY THE POLICIES DESCRIBED HEREIN IS SUBJECT TO ALL THE TERMS, EXCLUSIONS AND CONDITIONS OF SUCH POLICIES. AGGREGATE LIMITS SHOWN MAY HAVE BEEN REDUCED BY PAID CLAIMS.

INSR ADD'L LTR	INSRC	TYPE OF INSURANCE	POLICY NUMBER	POLICY EFFECTIVE DATE (MM/DD/YY)	POLICY EXPIRATION DATE (MM/DD/YY)	LIMITS	
A		GENERAL LIABILITY <input checked="" type="checkbox"/> COMMERCIAL GENERAL LIABILITY <input type="checkbox"/> CLAIMS MADE <input checked="" type="checkbox"/> OCCUR GEN'L AGGREGATE LIMIT APPLIES PER: <input type="checkbox"/> POLICY <input type="checkbox"/> PRO-JECT <input type="checkbox"/> LOC	TE06804564	06/19/09	06/19/10	EACH OCCURRENCE	\$1,000,000
						DAMAGE TO RENTED PREMISES (Ea occurrence)	\$1,000,000
						MED EXP (Any one person)	\$10,000
						PERSONAL & ADV INJURY	\$1,000,000
						GENERAL AGGREGATE	\$2,000,000
						PRODUCTS - COMP/OP AGG	\$2,000,000
A		AUTOMOBILE LIABILITY <input checked="" type="checkbox"/> ANY AUTO <input type="checkbox"/> ALL OWNED AUTOS <input type="checkbox"/> SCHEDULED AUTOS <input checked="" type="checkbox"/> HIRED AUTOS <input checked="" type="checkbox"/> NON-OWNED AUTOS	TE06804564	06/19/09	06/19/10	COMBINED SINGLE LIMIT (Ea accident)	\$1,000,000
						BODILY INJURY (Per person)	\$
						BODILY INJURY (Per accident)	\$
						PROPERTY DAMAGE (Per accident)	\$
		GARAGE LIABILITY <input type="checkbox"/> ANY AUTO				AUTO ONLY - EA ACCIDENT	\$
						OTHER THAN AUTO ONLY: EA ACC	\$
						AUTO ONLY: AGG	\$
A		EXCESS/UMBRELLA LIABILITY <input checked="" type="checkbox"/> OCCUR <input type="checkbox"/> CLAIMS MADE <input type="checkbox"/> DEDUCTIBLE <input checked="" type="checkbox"/> RETENTION \$ 10000	TE06804564	06/19/09	06/19/10	EACH OCCURRENCE	\$25,000,000
						AGGREGATE	\$25,000,000
							\$
							\$
							\$
B		WORKERS COMPENSATION AND EMPLOYERS' LIABILITY ANY PROPRIETOR/PARTNER/EXECUTIVE OFFICER/MEMBER EXCLUDED? If yes, describe under SPECIAL PROVISIONS below	HOU4881M95709	06/19/09	06/19/10	<input checked="" type="checkbox"/> WC STATU-TORY LIMITS <input type="checkbox"/> OTH-ER	
						E.L. EACH ACCIDENT	\$500,000
						E.L. DISEASE - EA EMPLOYEE	\$500,000
						E.L. DISEASE - POLICY LIMIT	\$500,000
A		OTHER Professional Liability	TE06804564	06/19/09	06/19/10	\$1,000,000 Each Claim \$1,000,000 Aggregate \$50,000 Deductible	

DESCRIPTION OF OPERATIONS / LOCATIONS / VEHICLES / EXCLUSIONS ADDED BY ENDORSEMENT / SPECIAL PROVISIONS

** Supplemental Name **
 Otelco Inc.
 Otelco Holdings, LLC (Dissolved)
 Otelco Telephone, LLC
 (See Attached Descriptions)

CERTIFICATE HOLDER

City of Portland
 Inspections
 389 Congress Street
 Portland, ME 04101

CANCELLATION 10 Days for Non-Payment

SHOULD ANY OF THE ABOVE DESCRIBED POLICIES BE CANCELLED BEFORE THE EXPIRATION DATE THEREOF, THE ISSUING INSURER WILL ENDEAVOR TO MAIL 90 DAYS WRITTEN NOTICE TO THE CERTIFICATE HOLDER NAMED TO THE LEFT, BUT FAILURE TO DO SO SHALL IMPOSE NO OBLIGATION OR LIABILITY OF ANY KIND UPON THE INSURER, ITS AGENTS OR REPRESENTATIVES.

AUTHORIZED REPRESENTATIVE

Lenny Herley

DESCRIPTIONS (Continued from Page 1)


Otelco Telecommunications, LLC
Brindlee Holdings, LLC
Brindlee Mountain Telephone Company
Hopper Holding Company, Inc.
Hopper Telecommunications Company, Inc.
Hopper Wireless, Inc. (Dissolved)
Blountsville Telephone Company, Inc.
Page & Klser Communications, Inc.
BTC Long Distance, Inc. (Dissolved)
Mid-Missouri Holding Corp.
Mid-Missouri Telephone Company
Imagination, Inc. dba I-Land Otelco, Inc.
Mid-Maine Communication, Inc.
Mid-Maine Telecom, Inc.
Mid-Maine TelPlus
Communications Design Acquisition Corp
The Pine Tree Telephone and Telegraph Co., Inc.
CRC Communications of Maine, Inc. dba Pine Tree Networks
Granby Holdings, Inc. dba Pine Tree Networks
The Granby Telephone & Telegraph Company of Massachusetts, Inc.
Pine Tree Holdings, Inc.
Saco River Telegraph and Telephone Company
War Acquisitions Corp. dba War Telephone Company
War Holdings, Inc.

Professional Liability coverage includes: Errors & Omission Liability; Network & Information Security Liability; Communications and Media Liability.

Re: 92 Oak Street, Portland Maine.

It is agreed the certificate holder, the City of Portland, is included as an additional insured as respects general liability in regard to signage being installed at the above address.
signage at above location

1075 x 28.375 = 30727.81#
 = 18.94#

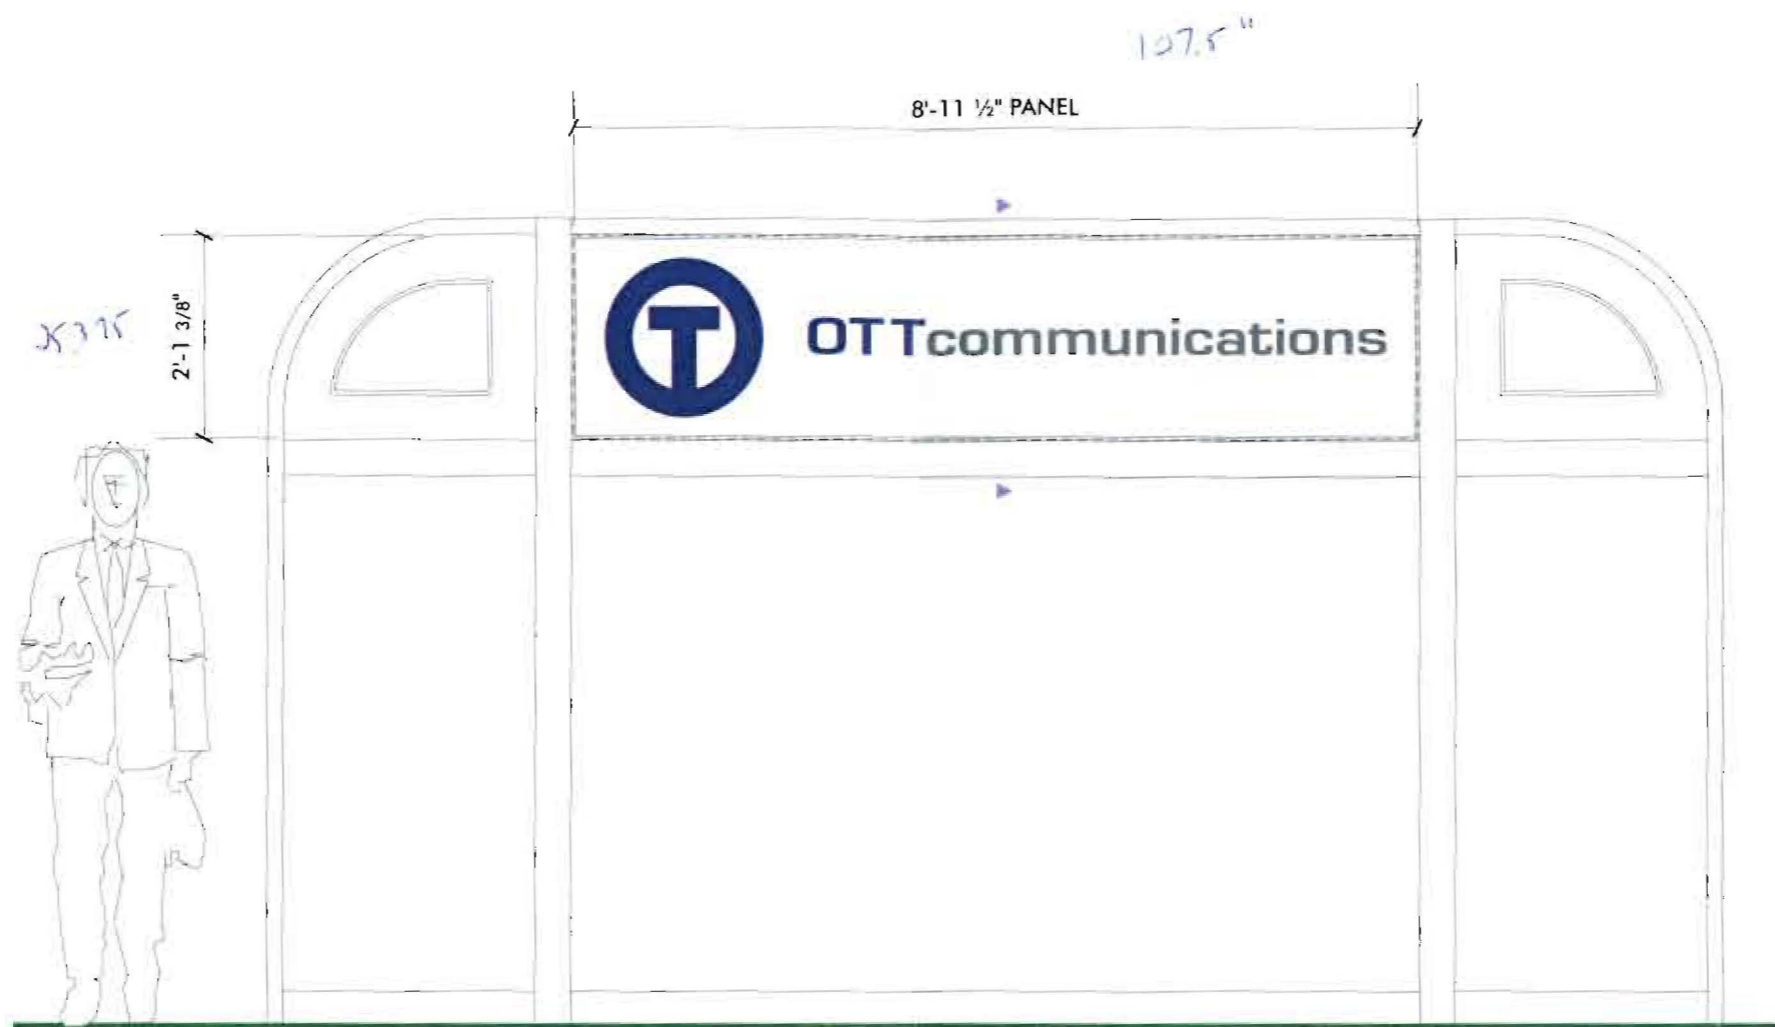

Neokraft
 S I G N S

Neokraft Signs Inc.
 686 Main Street
 Lewiston, Maine 04240
 Telephone: 207.782.9654
 Facsimile: 207.782.0009
 1.800.339.2258
<http://www.neokraft.com>

Custom Sign Fabrication


These plans are the exclusive property of Neokraft Signs, Inc. and are the result of the original work of its employees. They are submitted to Neokraft's client for the sole purpose of consideration of whether to purchase these plans or to purchase from Neokraft a sign manufactured according to these plans.

Distribution or exhibition of these plans to anyone other than employees of said client, or use of these plans to construct a sign similar to the one embodied herein, is expressly forbidden. In the event that such exhibition or construction occurs, Neokraft expects to be reimbursed \$1500 in compensation for time and effort entailed in creating these plans.

OTT
Communications
 11768

P E R M I T

Location: 92 Oak Street
 Portland, ME
 Drawing No.: 1 of 3
 Drawn by: ML Rep.: PB
 Date: 04.22.2010
 Lead No.: EL013548
 Gen Ref.: 01NK7987

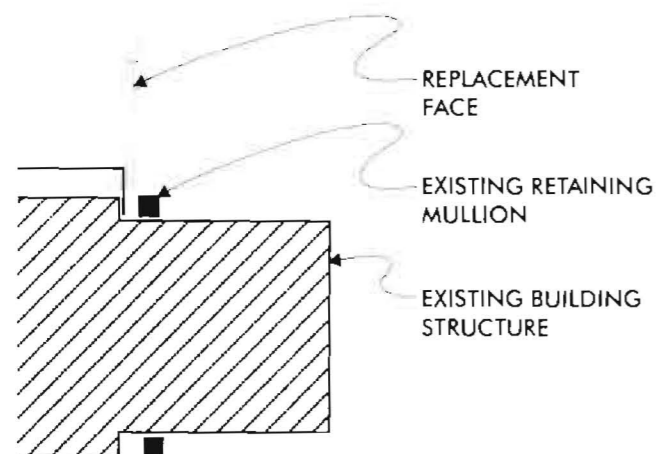

MOUNTING DETAIL—SECTION
 SCALE: 3/4" = 1'-0"

REPLACEMENT FACE FOR EXISTING S/F INT. ILLUM. TRANSOM SIGN
 SCALE: 1/2" = 1'-0" (1) SET #1 FOR STOREFRONT LEFT

- 1/8" ROUTED ALUMINUM REPLACEMENT PANELS, PAINT MAP DIVINITY [25A-2P]
- PUSH-THRU ACRYLIC TEXT WITH FIRST SURFACE GSP 'SLATE GREY' TRANS [230-61] VINYL
- PUSH-THRU ACRYLIC LOGO AND 'OTT' COPY WITH 1ST SURFACE AVERY 'PACIFIC BLUE' TRANS [A9566-T] VINYL
- REMOVE OLD LIGHTING FROM EXISTING BRAKE-FORMED ALUMINUM LIGHT BOX BEHIND PANEL, AND REPLACE WITH NEW LED LIGHTING



Neokraft
SIGN S

Neokraft Signs Inc.
686 Main Street
Lewiston, Maine 04240
Telephone: 207.782.9654
Facsimile: 207.782.0009
1.800.339.2258
<http://www.neokraft.com>

Custom Sign Fabrication



These plans are the exclusive property of Neokraft Signs, Inc. and are the result of the original work of its employees. They are submitted to Neokraft's client for the sole purpose of consideration of whether to purchase these plans or to purchase from Neokraft a sign manufactured according to these plans.

Distribution or exhibition of these plans to anyone other than employees of said client, or use of these plans to construct a sign similar to the one embodied herein, is expressly forbidden. In the event that such exhibition or construction occurs, Neokraft expects to be reimbursed \$1500 in compensation for time and effort entailed in creating these plans.

OTT
Communications
11768

PERMIT

Location: 92 Oak Street
Portland, ME
Drawing No.: 2 of 3
Drawn by: ML Rep.: PB
Date: 04.22.2010
Lead No.: EL013548
Gen Ref.: 01NK7987

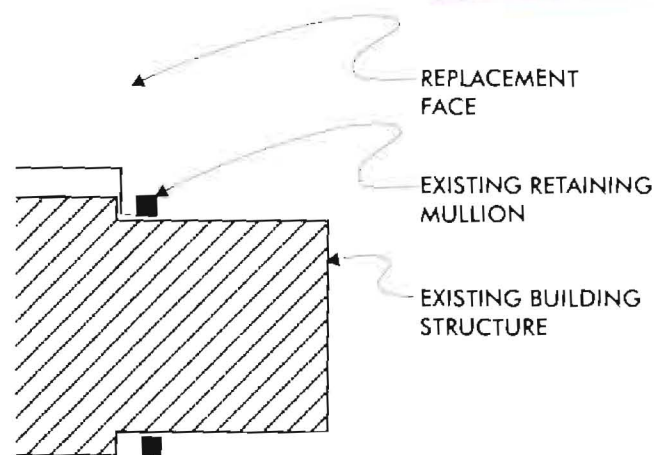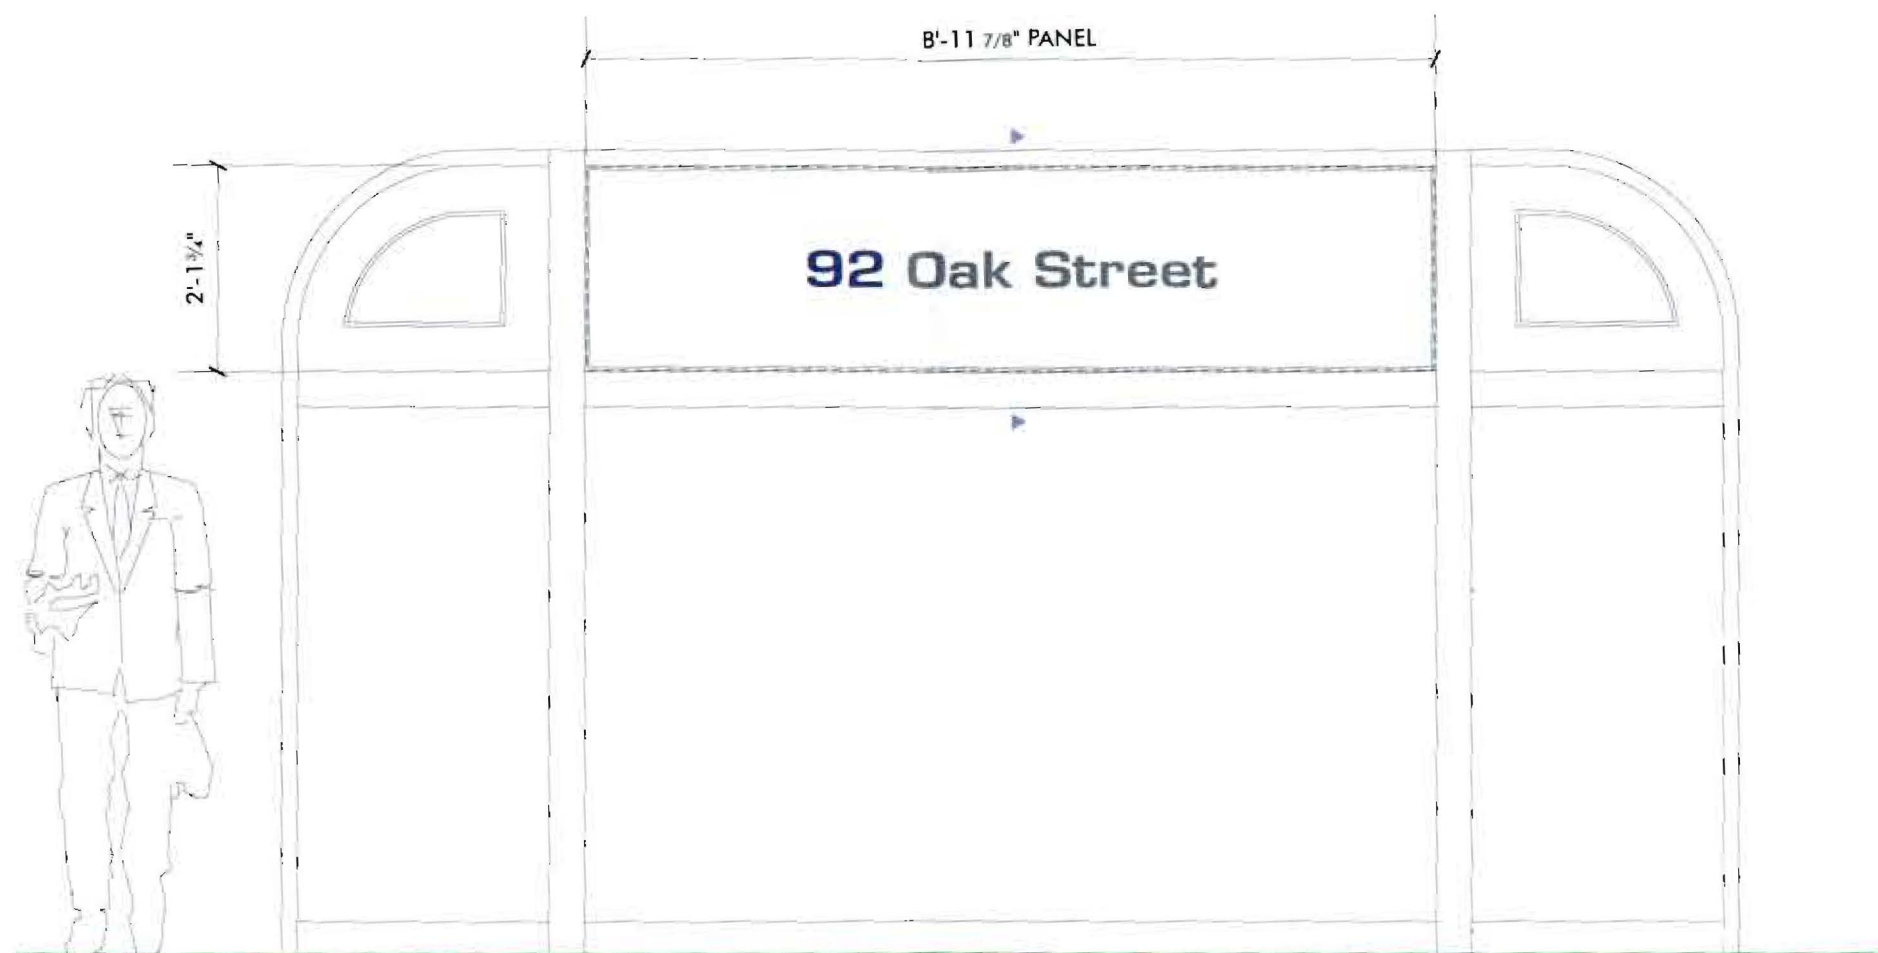

REPLACEMENT FACE FOR EXISTING S/F INT. ILLUM. TRANSOM SIGN

SCALE: 1/2" = 1'-0"

(1) SET #2 FOR STOREFRONT RIGHT

1/8" ALUMINUM REPLACEMENT PANELS, PAINT MAP DIVINITY [25A-2P]

PUSH-THROUGH ACRYLIC TEXT WITH FIRST SURFACE GSP 'SLATE GREY' TRANS [230-61] AND AVERY 'PACIFIC BLUE' TRANS [A9566-T] VINYL

REMOVE OLD LIGHTING FROM EXISTING BRAKE-FORMED ALUMINUM LIGHT BOX BEHIND PANEL, AND REPLACE WITH NEW LED LIGHTING

MOUNTING DETAIL—SECTION

SCALE: 3/4" = 1'-0"



Neokraft
S I G N S

Neokraft Signs Inc.
686 Main Street
Lewiston, Maine 04240
Telephone: 207.782.9654
Facsimile: 207.782.0009
1.800.339.2258
<http://www.neokraft.com>

Custom Sign Fabrication

These plans are the exclusive property of Neokraft Signs, Inc. and are the result of the original work of its employees. They are submitted to Neokraft's client for the sole purpose of consideration of whether to purchase these plans or to purchase from Neokraft a sign manufactured according to these plans.

Distribution or exhibition of these plans to anyone other than employees of said client, or use of these plans to construct a sign similar to the one embodied herein, is expressly forbidden. In the event that such exhibition or construction occurs, Neokraft expects to be reimbursed \$1500 in compensation for time and effort entailed in creating these plans.

**OTT
Communications
11768**

PERMIT	
Location:	92 Oak Street Portland, ME
Drawing No.:	3 of 3
Drawn by:	ML Rep.: PB
Date:	04.22.2010
Lead No.:	EL013548
Gen Ref.:	01NK7987



SET #1

SET #2

PHOTO COMPOSITE
NOT TO SCALE