



© 2013 RYAN SENATORE ARCHITECTURE

STRAND BUILDING - FACADE RENOVATION
565 CONGRESS STREET
PORTLAND, MAINE



RYAN SENATORE
ARCHITECTURE
67 GRAY ROAD
GORHAM, MAINE 04038
207-650-6414
senatorearchitecture.com

CONSULTANTS:

REVISIONS:

DATE: JUNE 27, 2013

PROJECT No.

DRAWN BY:


CHECKED BY: RJS

SCALE: AS NOTED

SHEET TITLE:


STOREFRONT - 3
DETAILS

A2-3

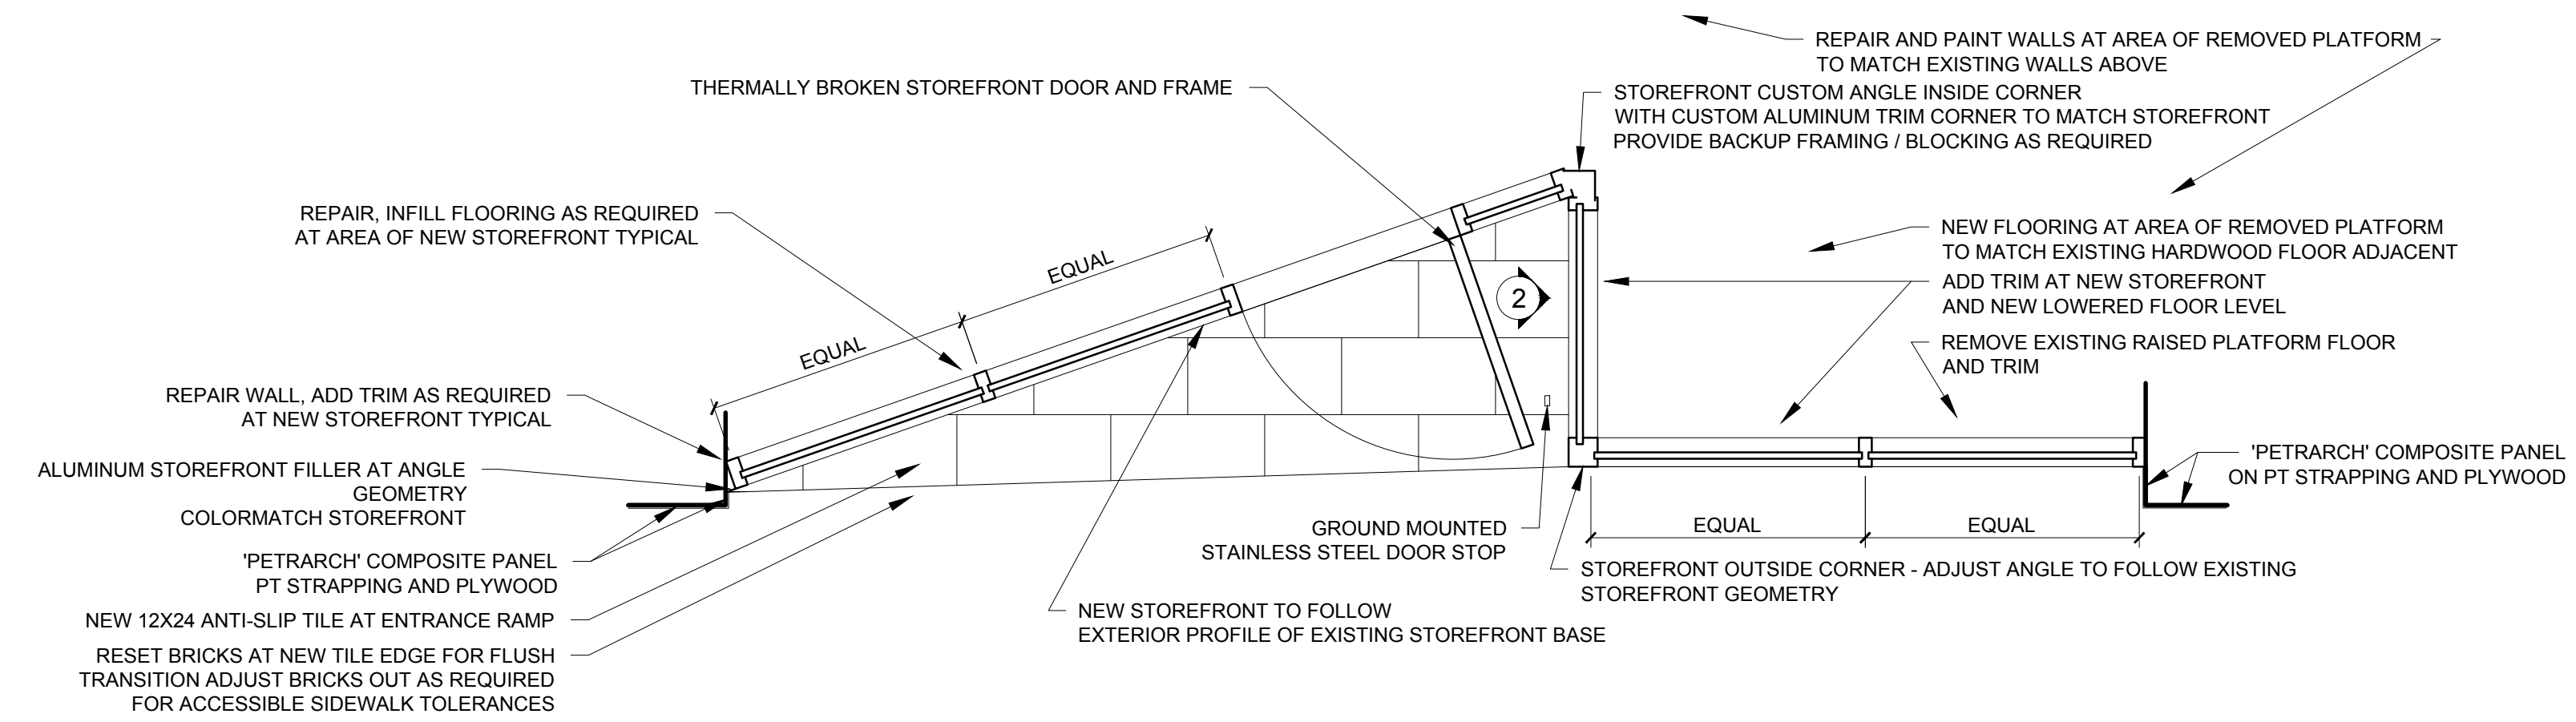


3 PLAN DETAIL
1/2" = 1'-0"

INSTALL EXPOSED PANEL FASTENERS IN PATTERN SHOWN (DO NOT EXCEED 24" O.C. MAXIMUM SPACING)

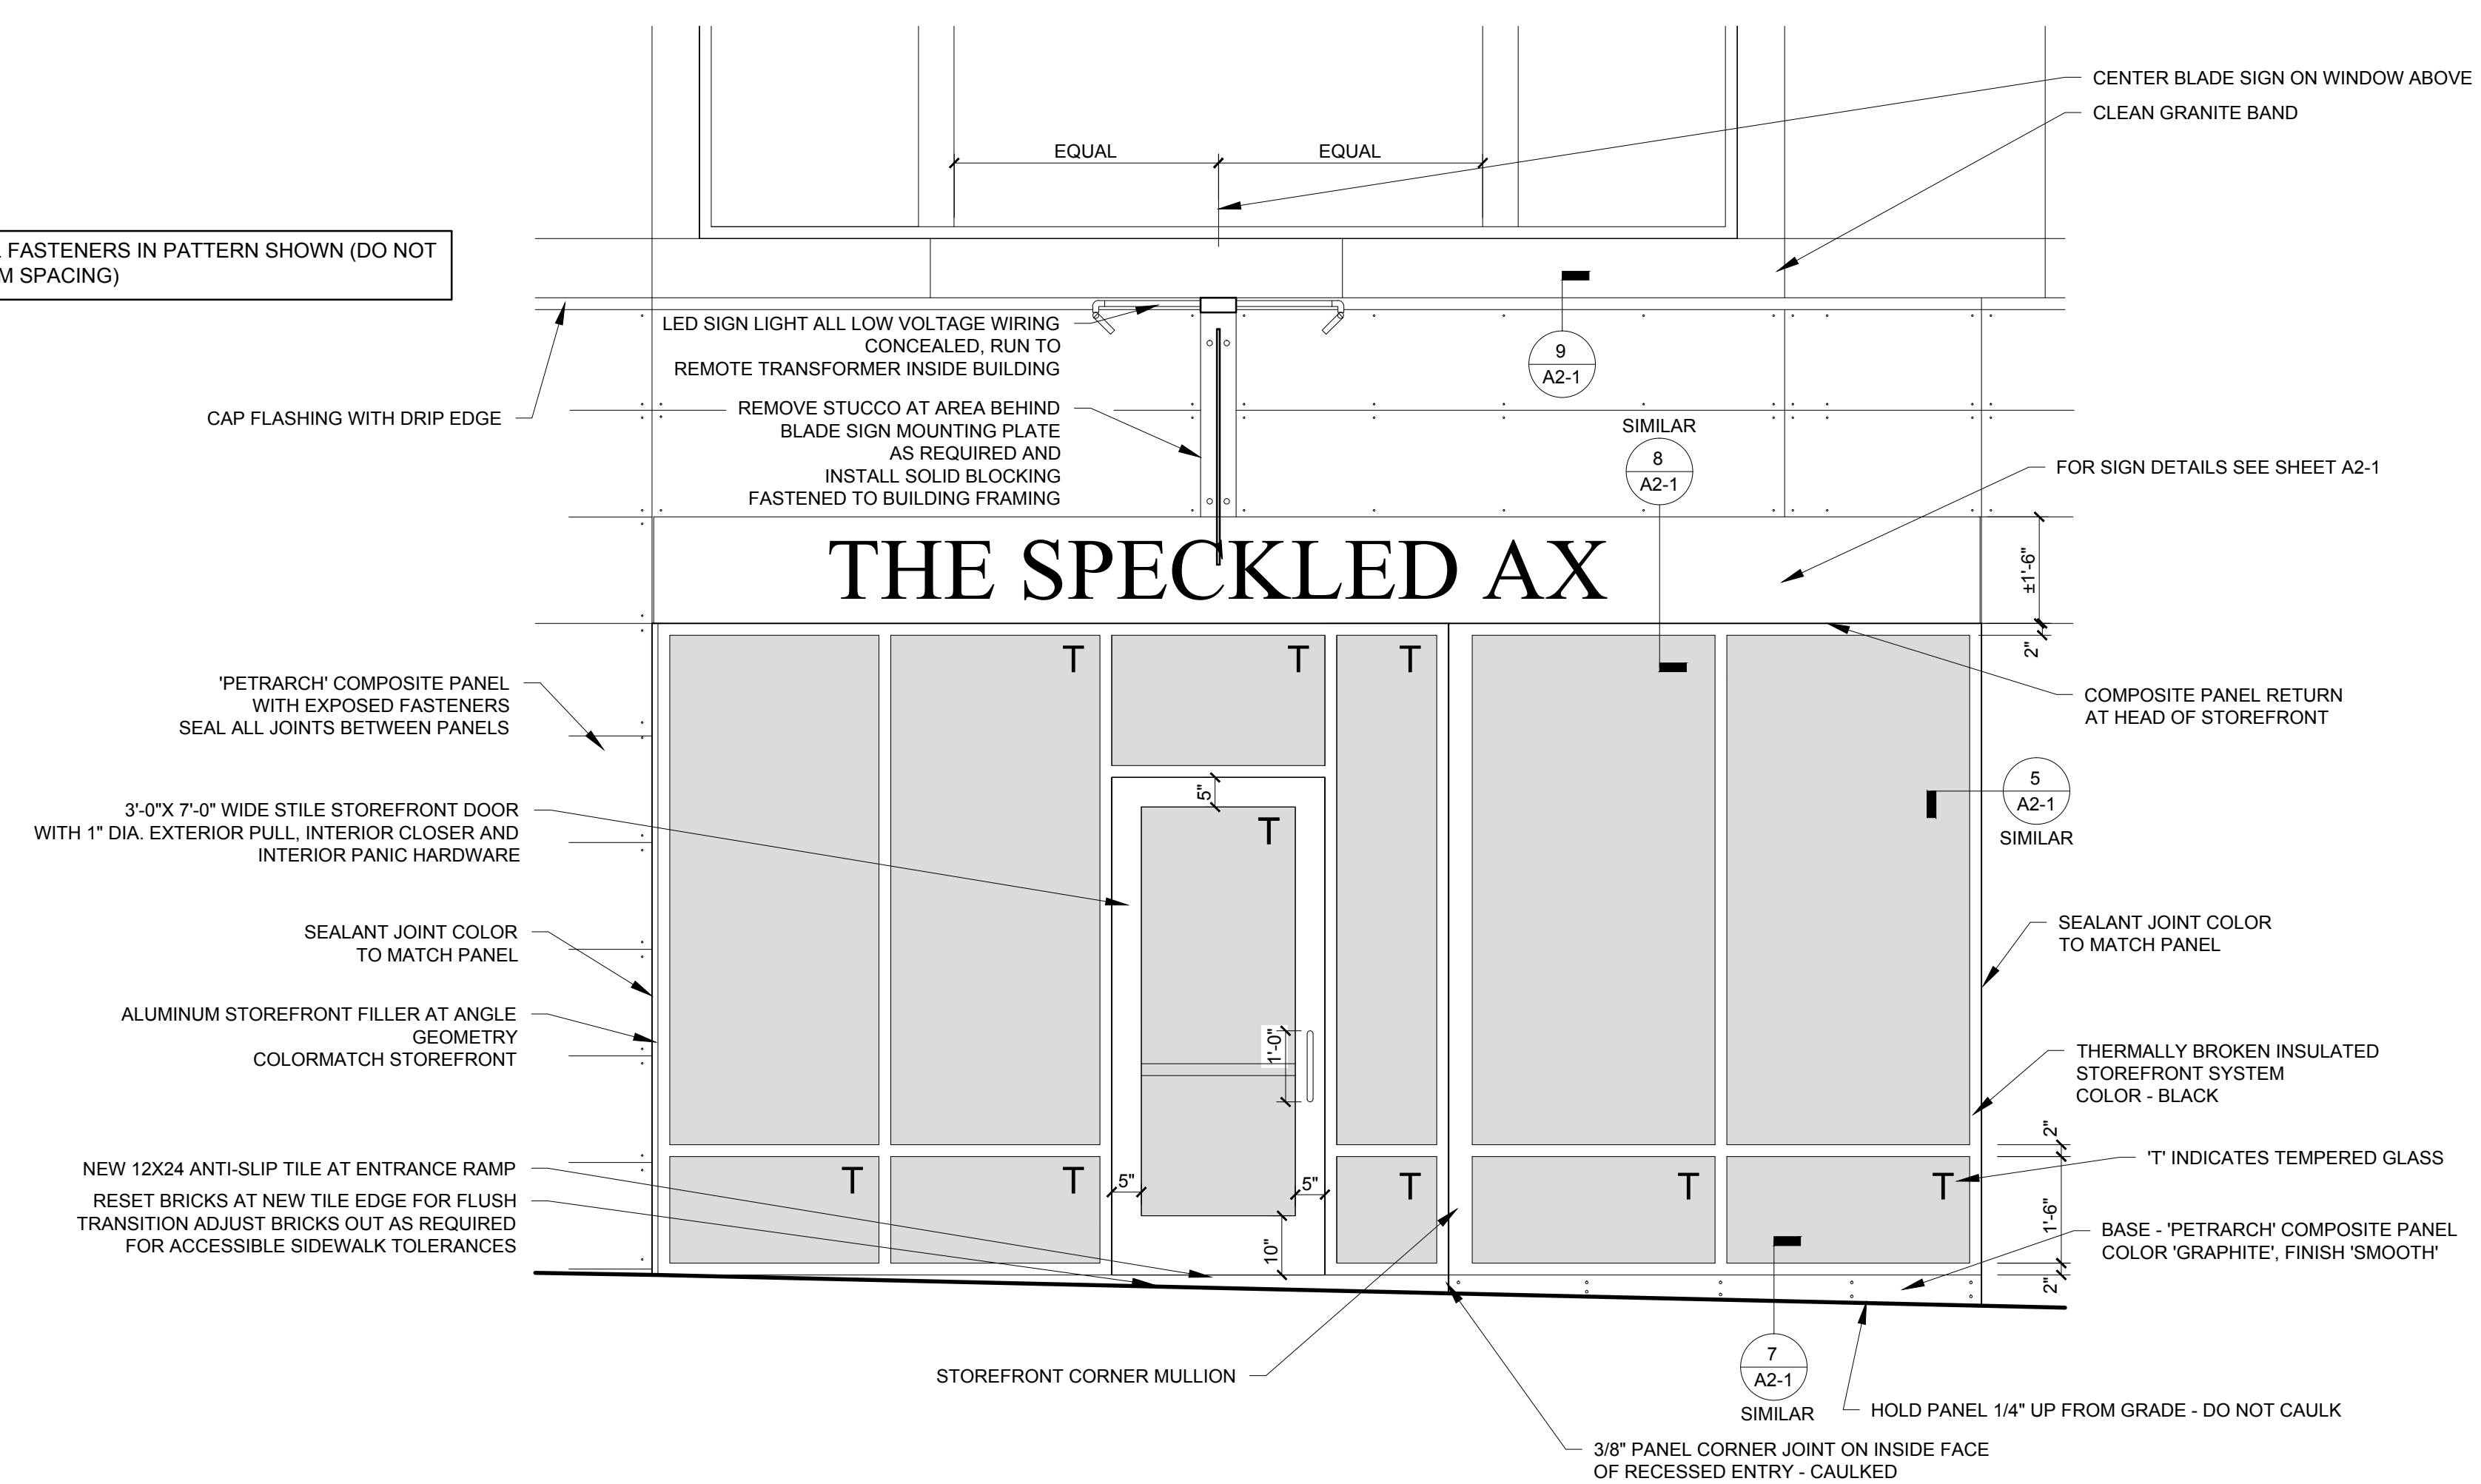

1 ELEVATION DETAIL - CONGRESS STREET
1/2" = 1'-0"

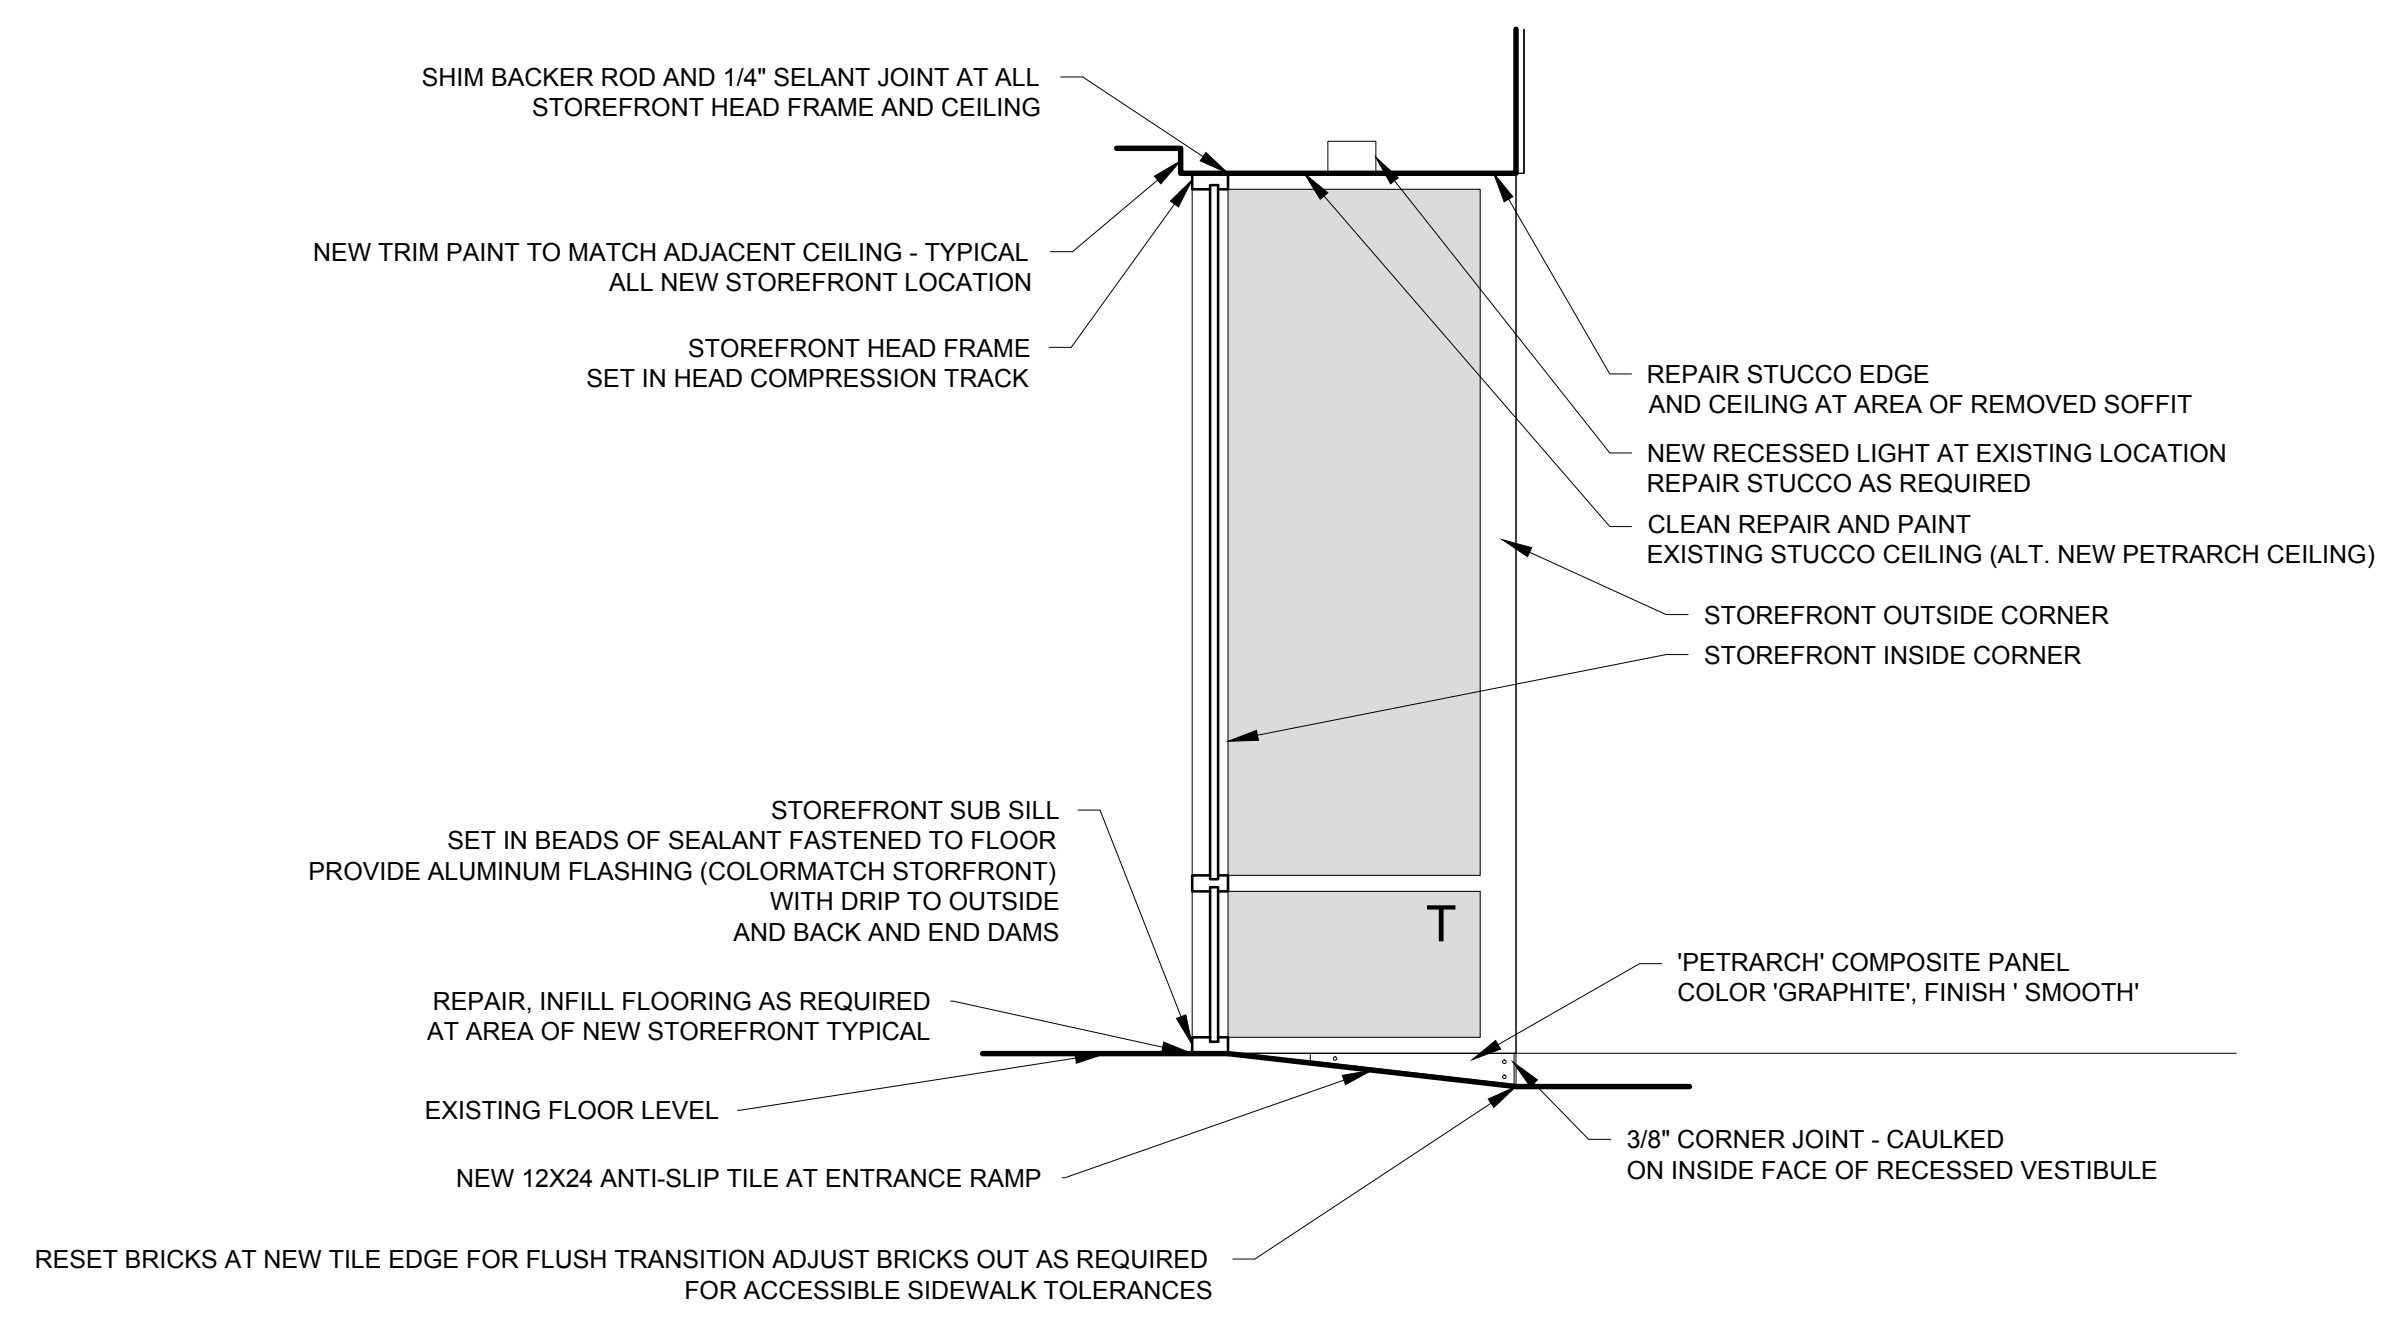

2 ELEVATION DETAIL - RECESSED ENTRY EAST WALL
1/2" = 1'-0"