

BAXTER ACADEMY

54 YORK STREET
 PORTLAND, ME

FIRST FLOOR REMOVALS PLAN
 DETAIL




ISSUED FOR REVISION:
 FOR CONSTRUCTION

DRAWN BY:
 B+W

DATE:
 08/31/2015

Copyright 2015 Barba + Wheelock

BAXTER ACAD.
AD100

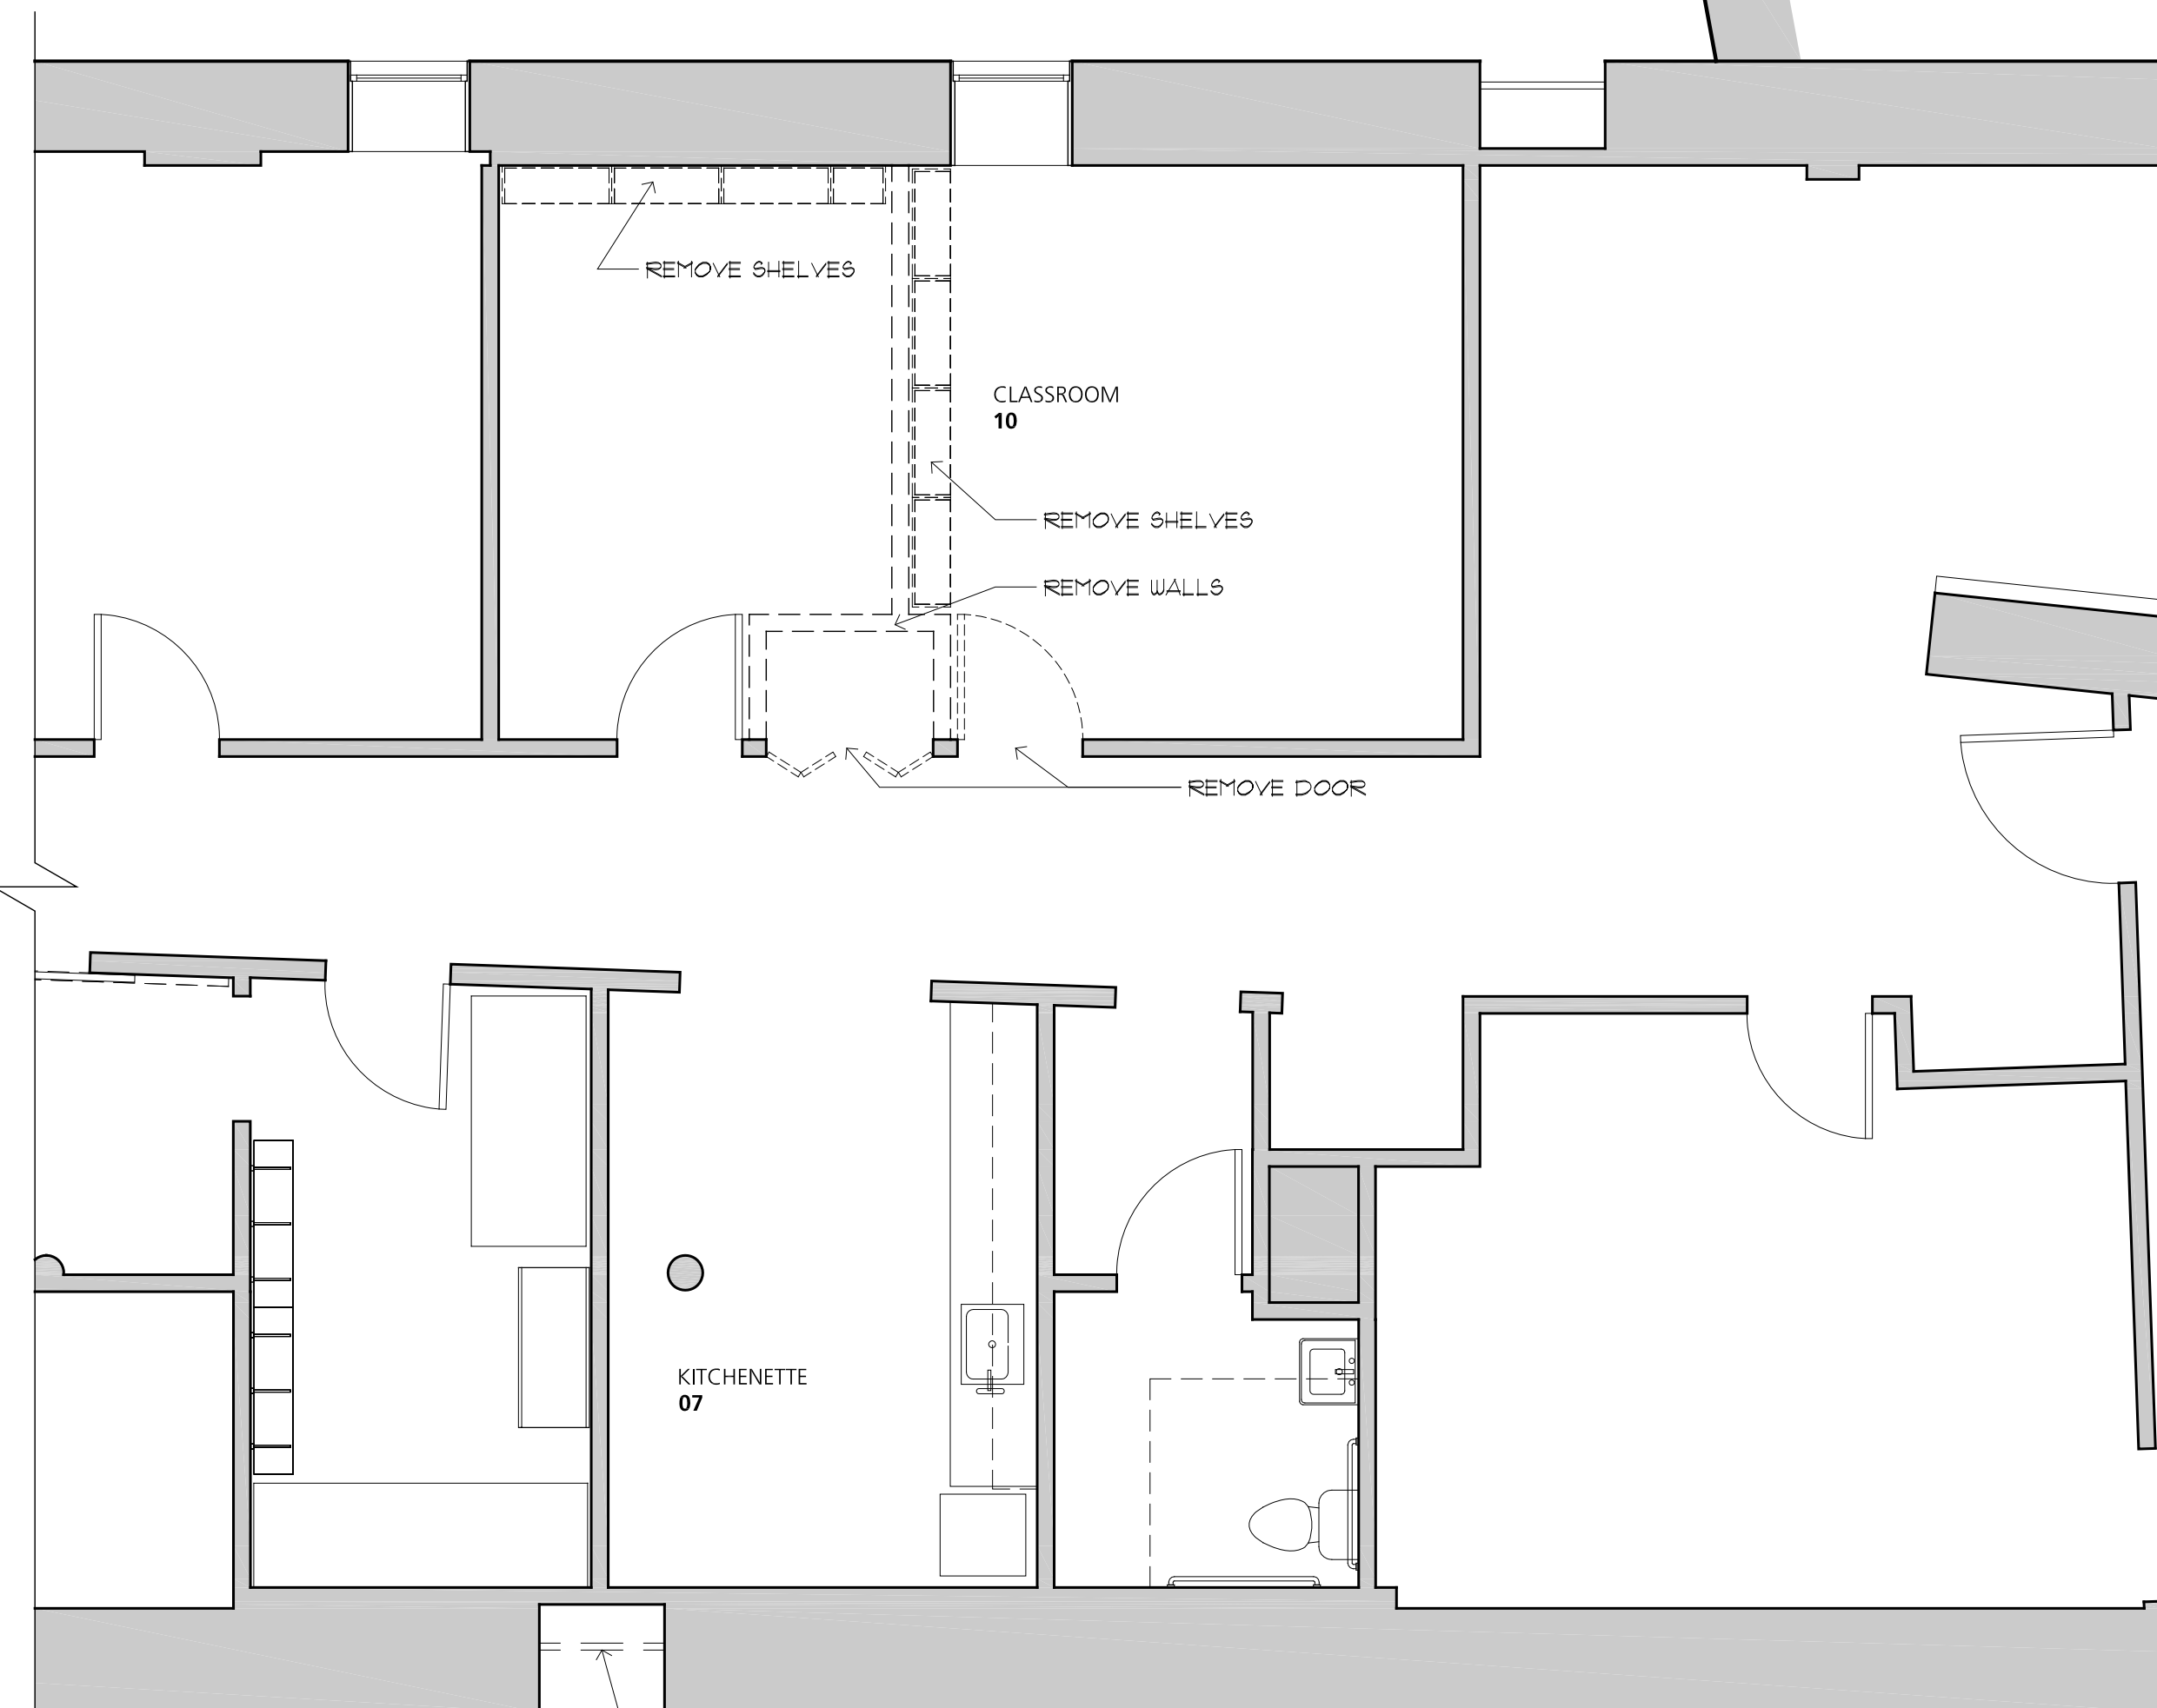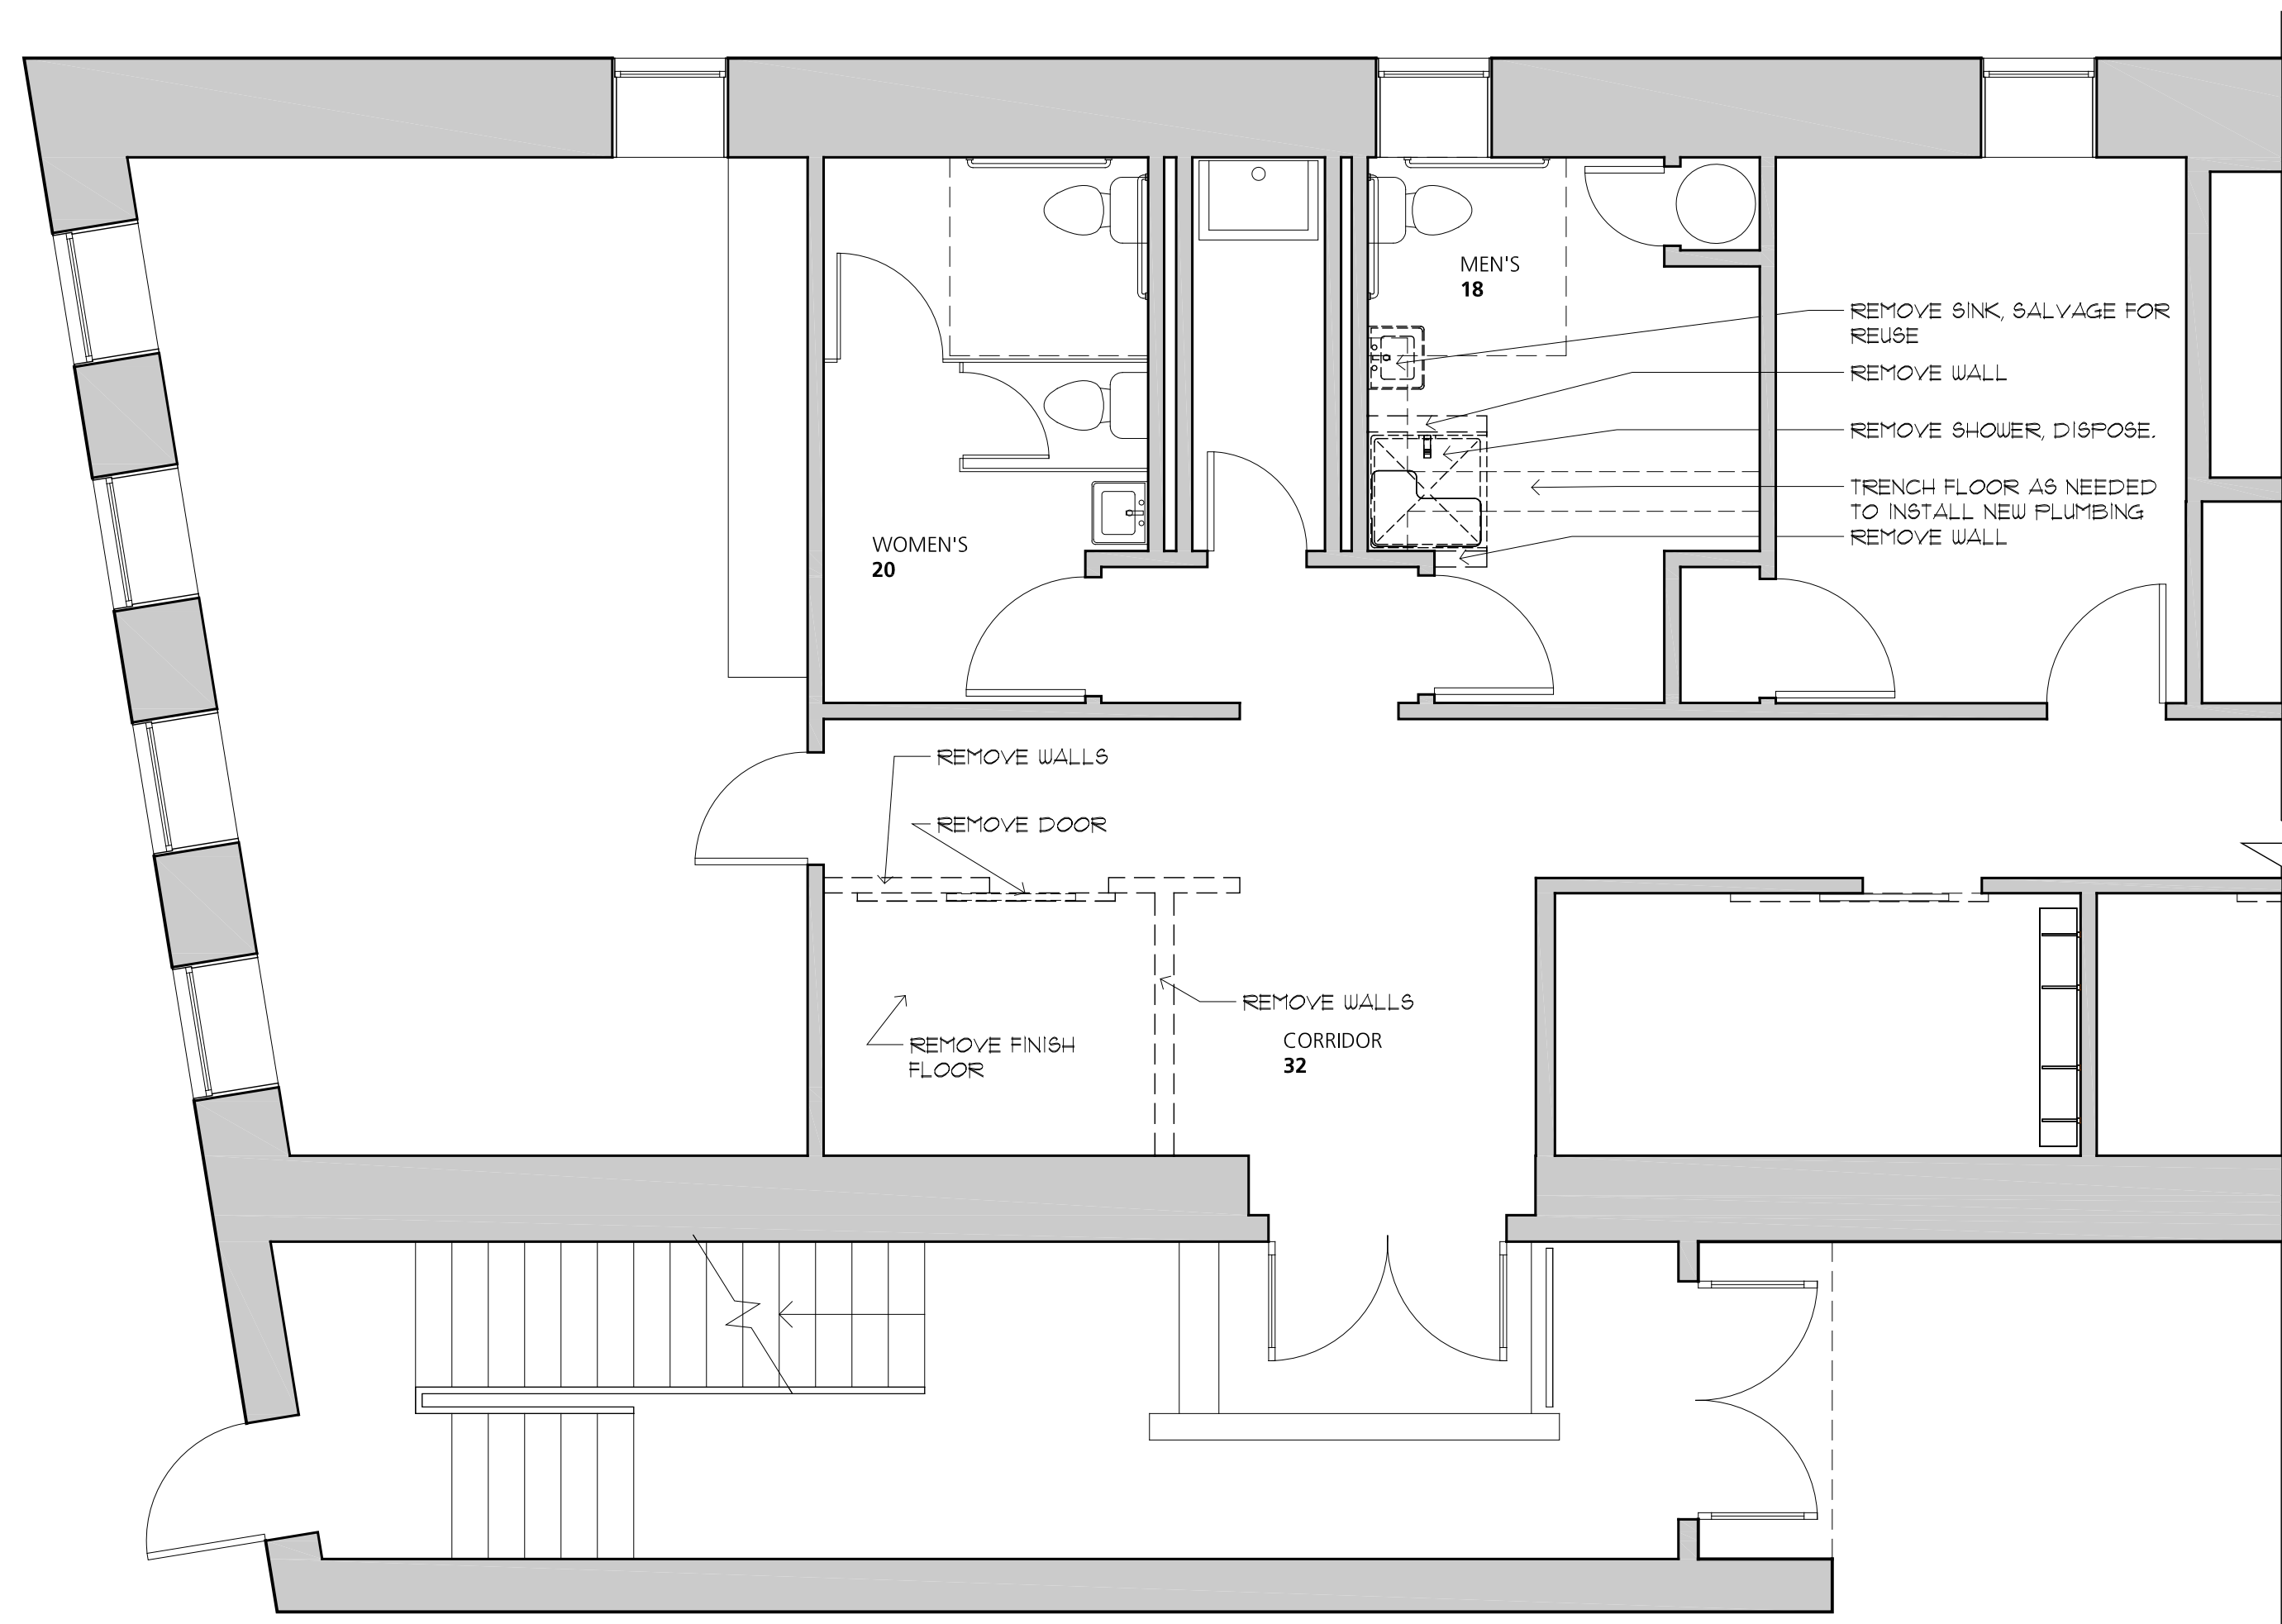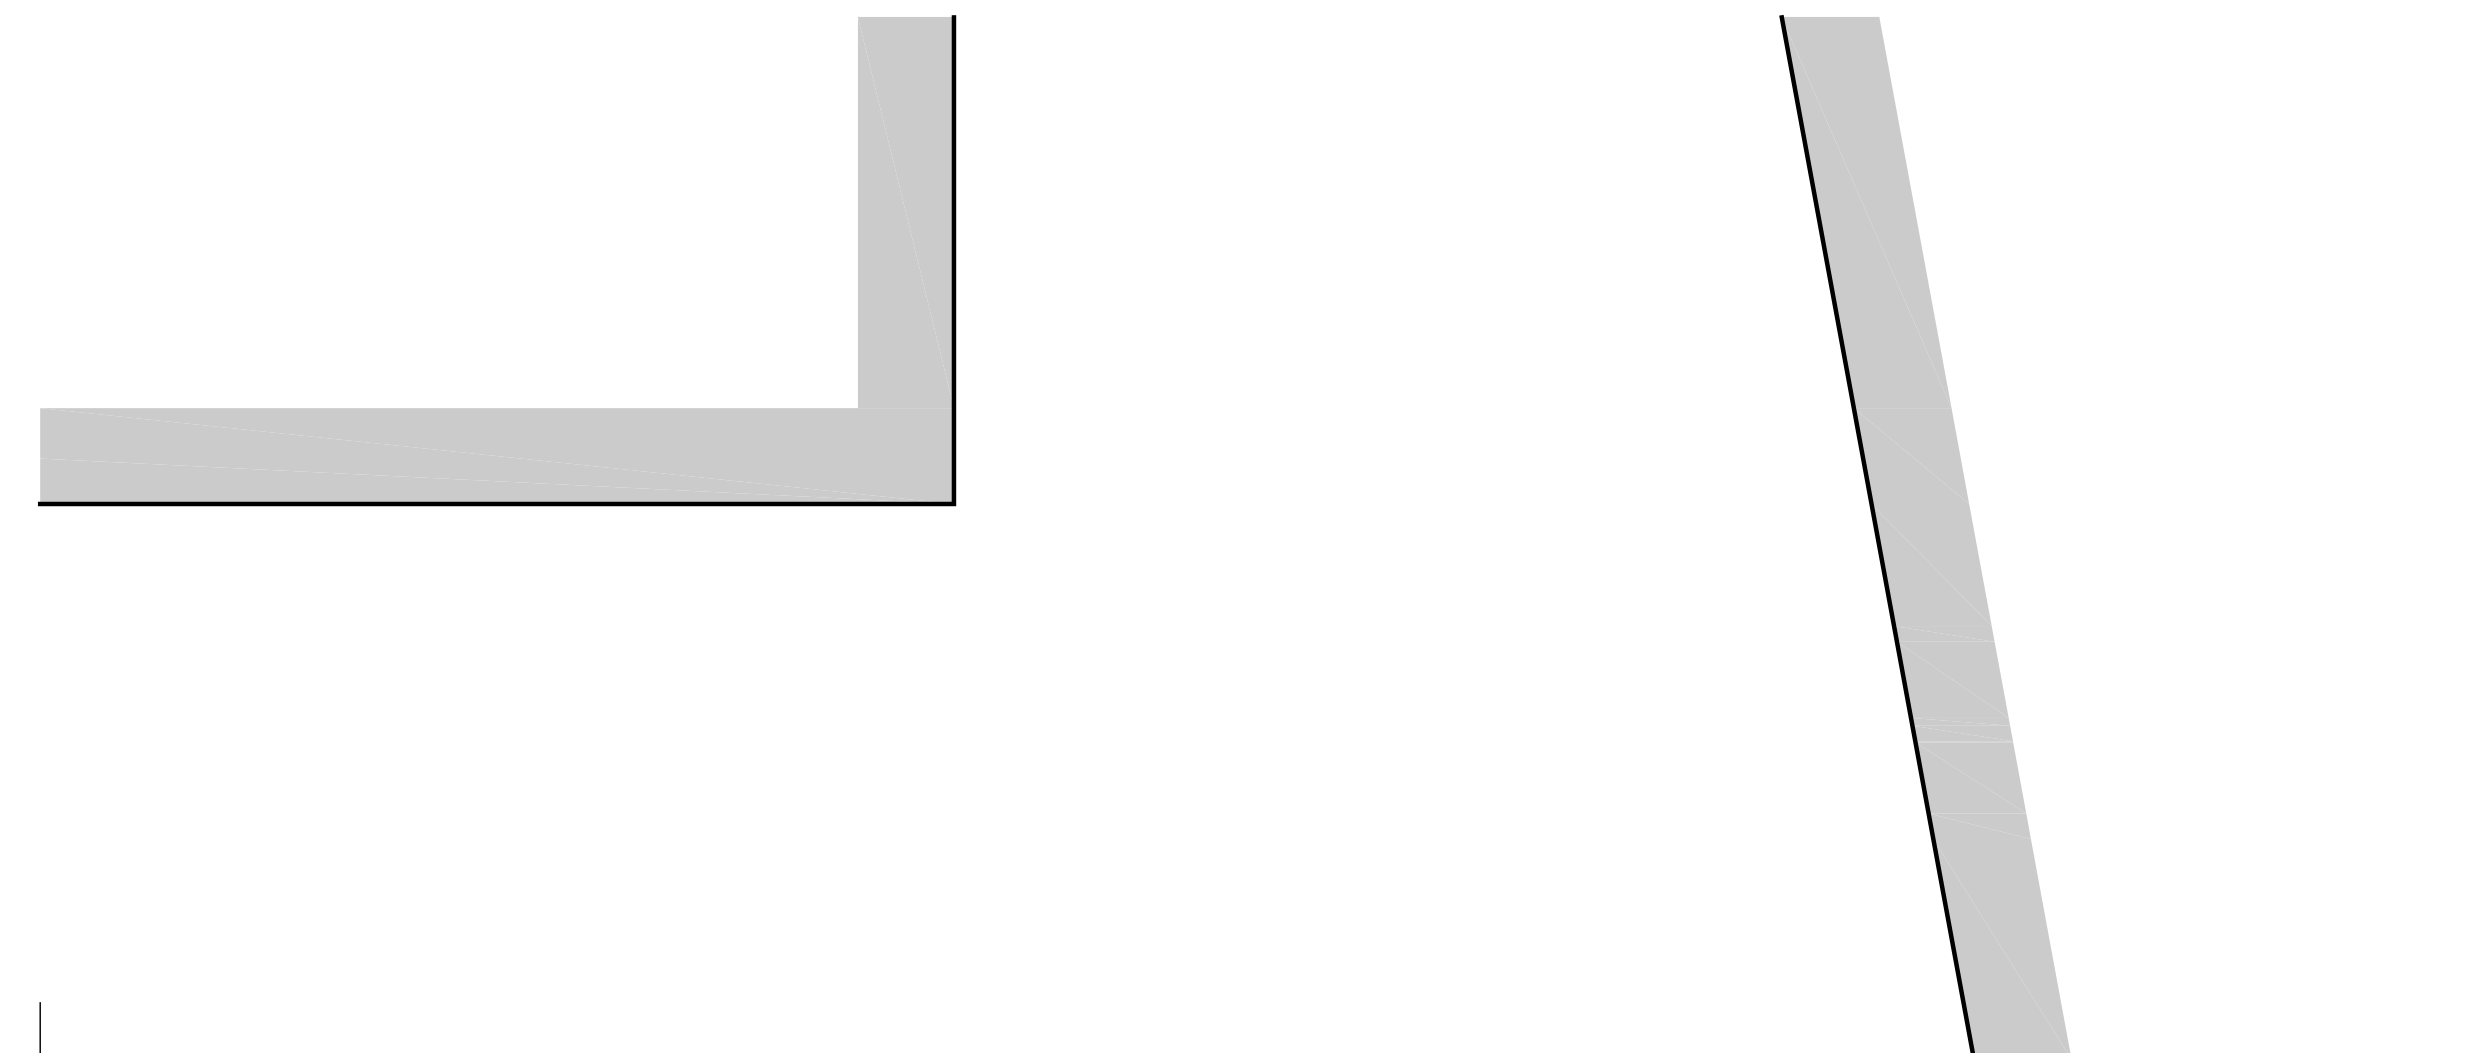

1 FIRST FLOOR REMOVAL PLAN DETAIL
 AD100 SCALE: 1/4"=1'-0"

2 FIRST FLOOR REMOVAL PLAN DETAIL
 AD100 SCALE: 1/4"=1'-0"