



Volumes/Network/Files/CJAB/PROJECTS/1 CURRENT PROJECTS/JOHNSON-WINTER (FOREST AVE)/1 DESIGN/DRAWINGS/7 Forest Ave CURRENT.rvt

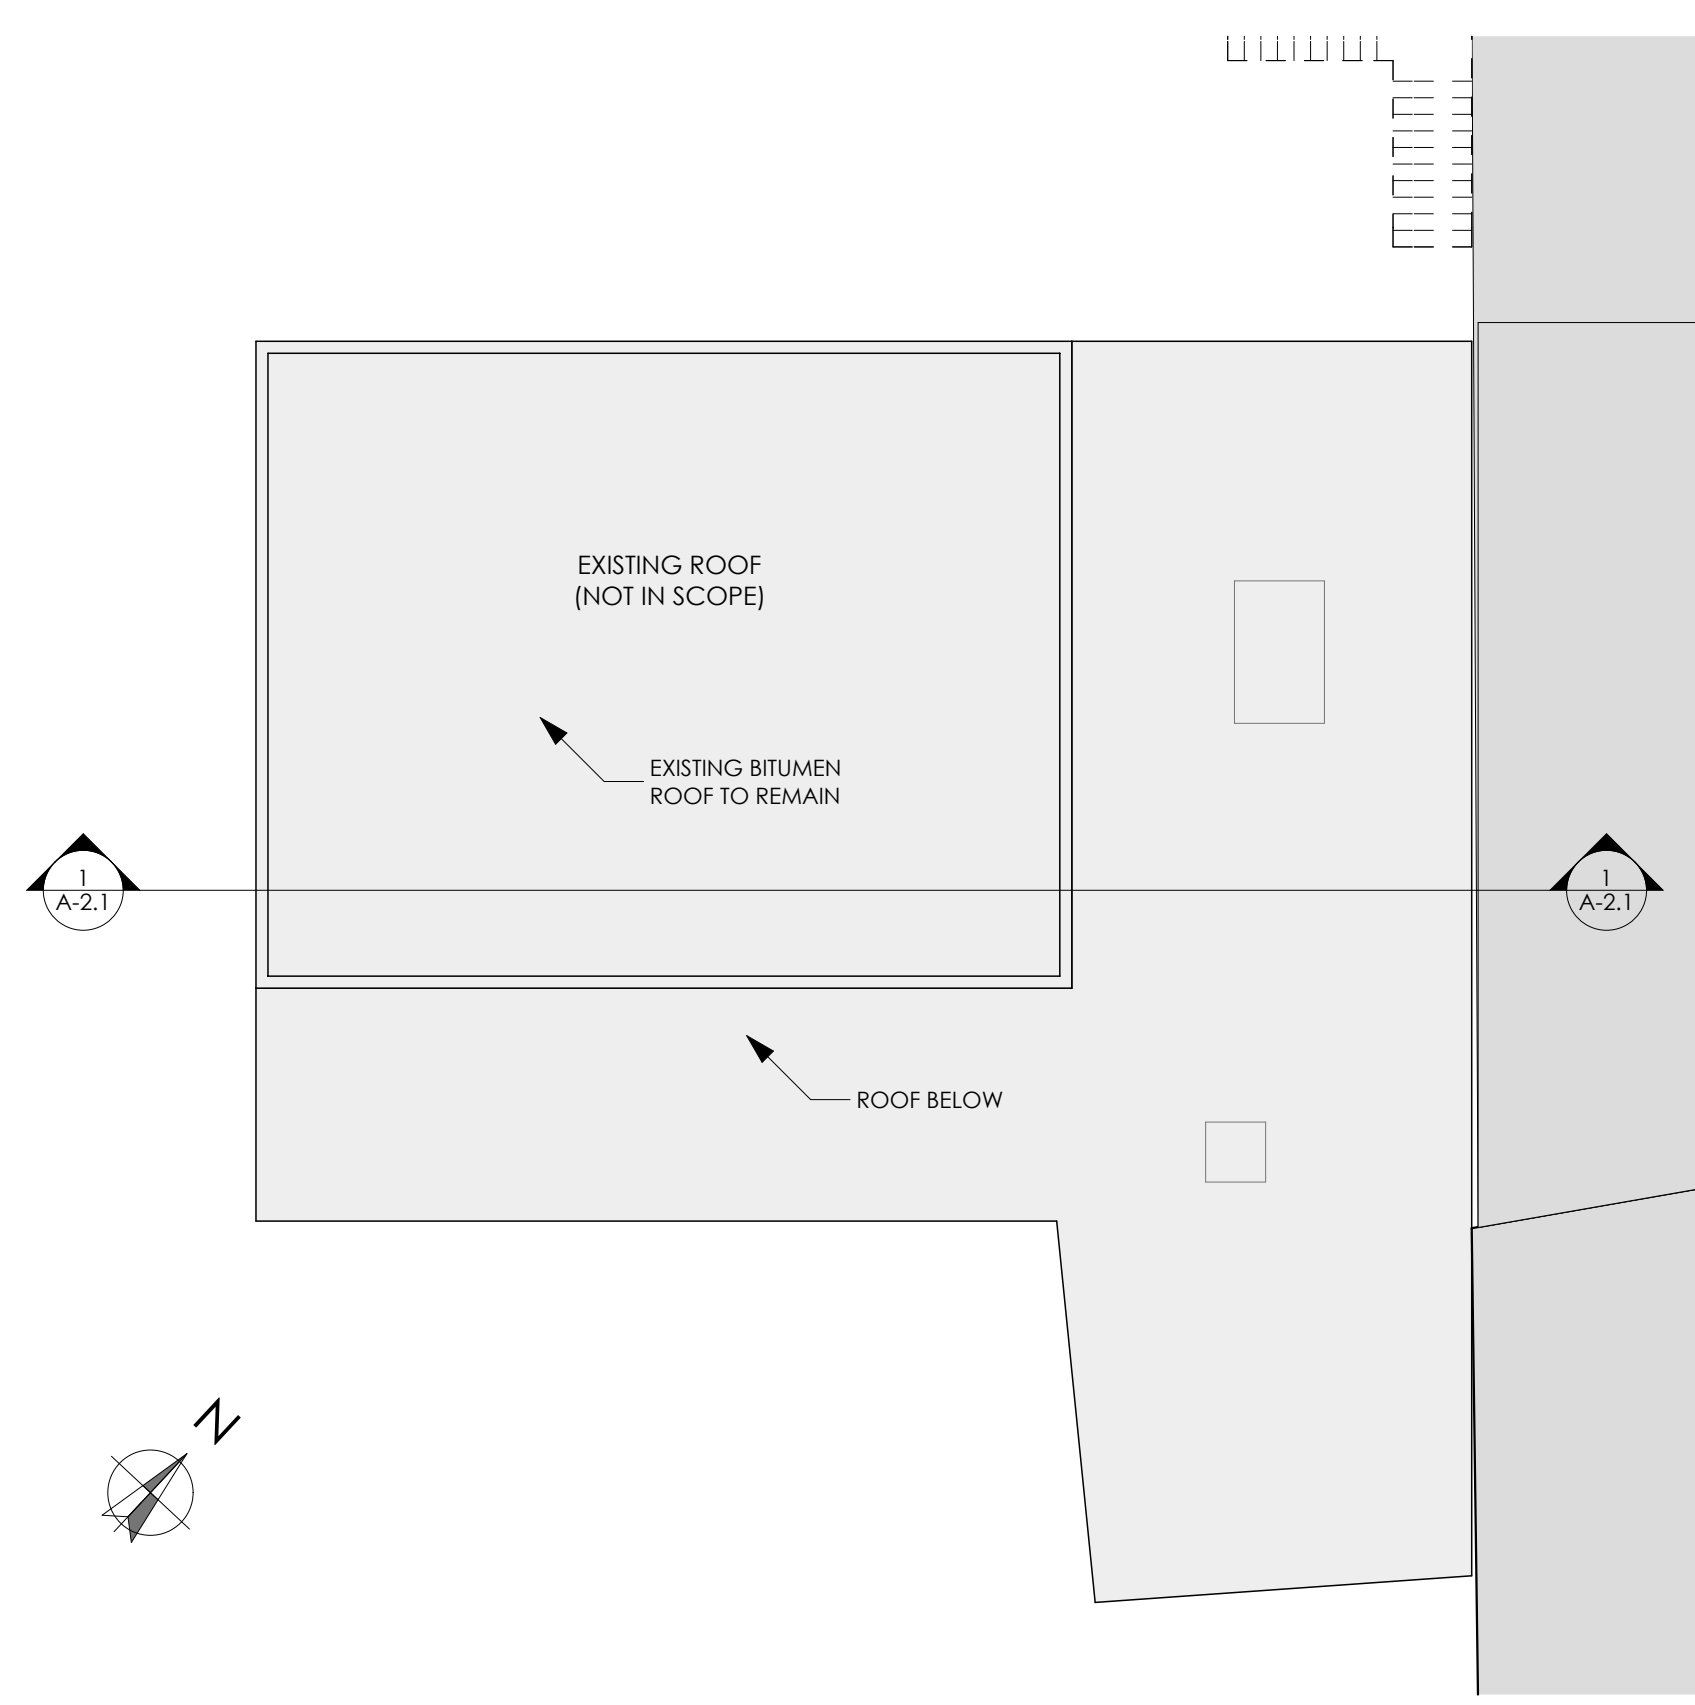


5 EXISTING UPPER ROOF  
SCALE: 1/8" = 1'-0"

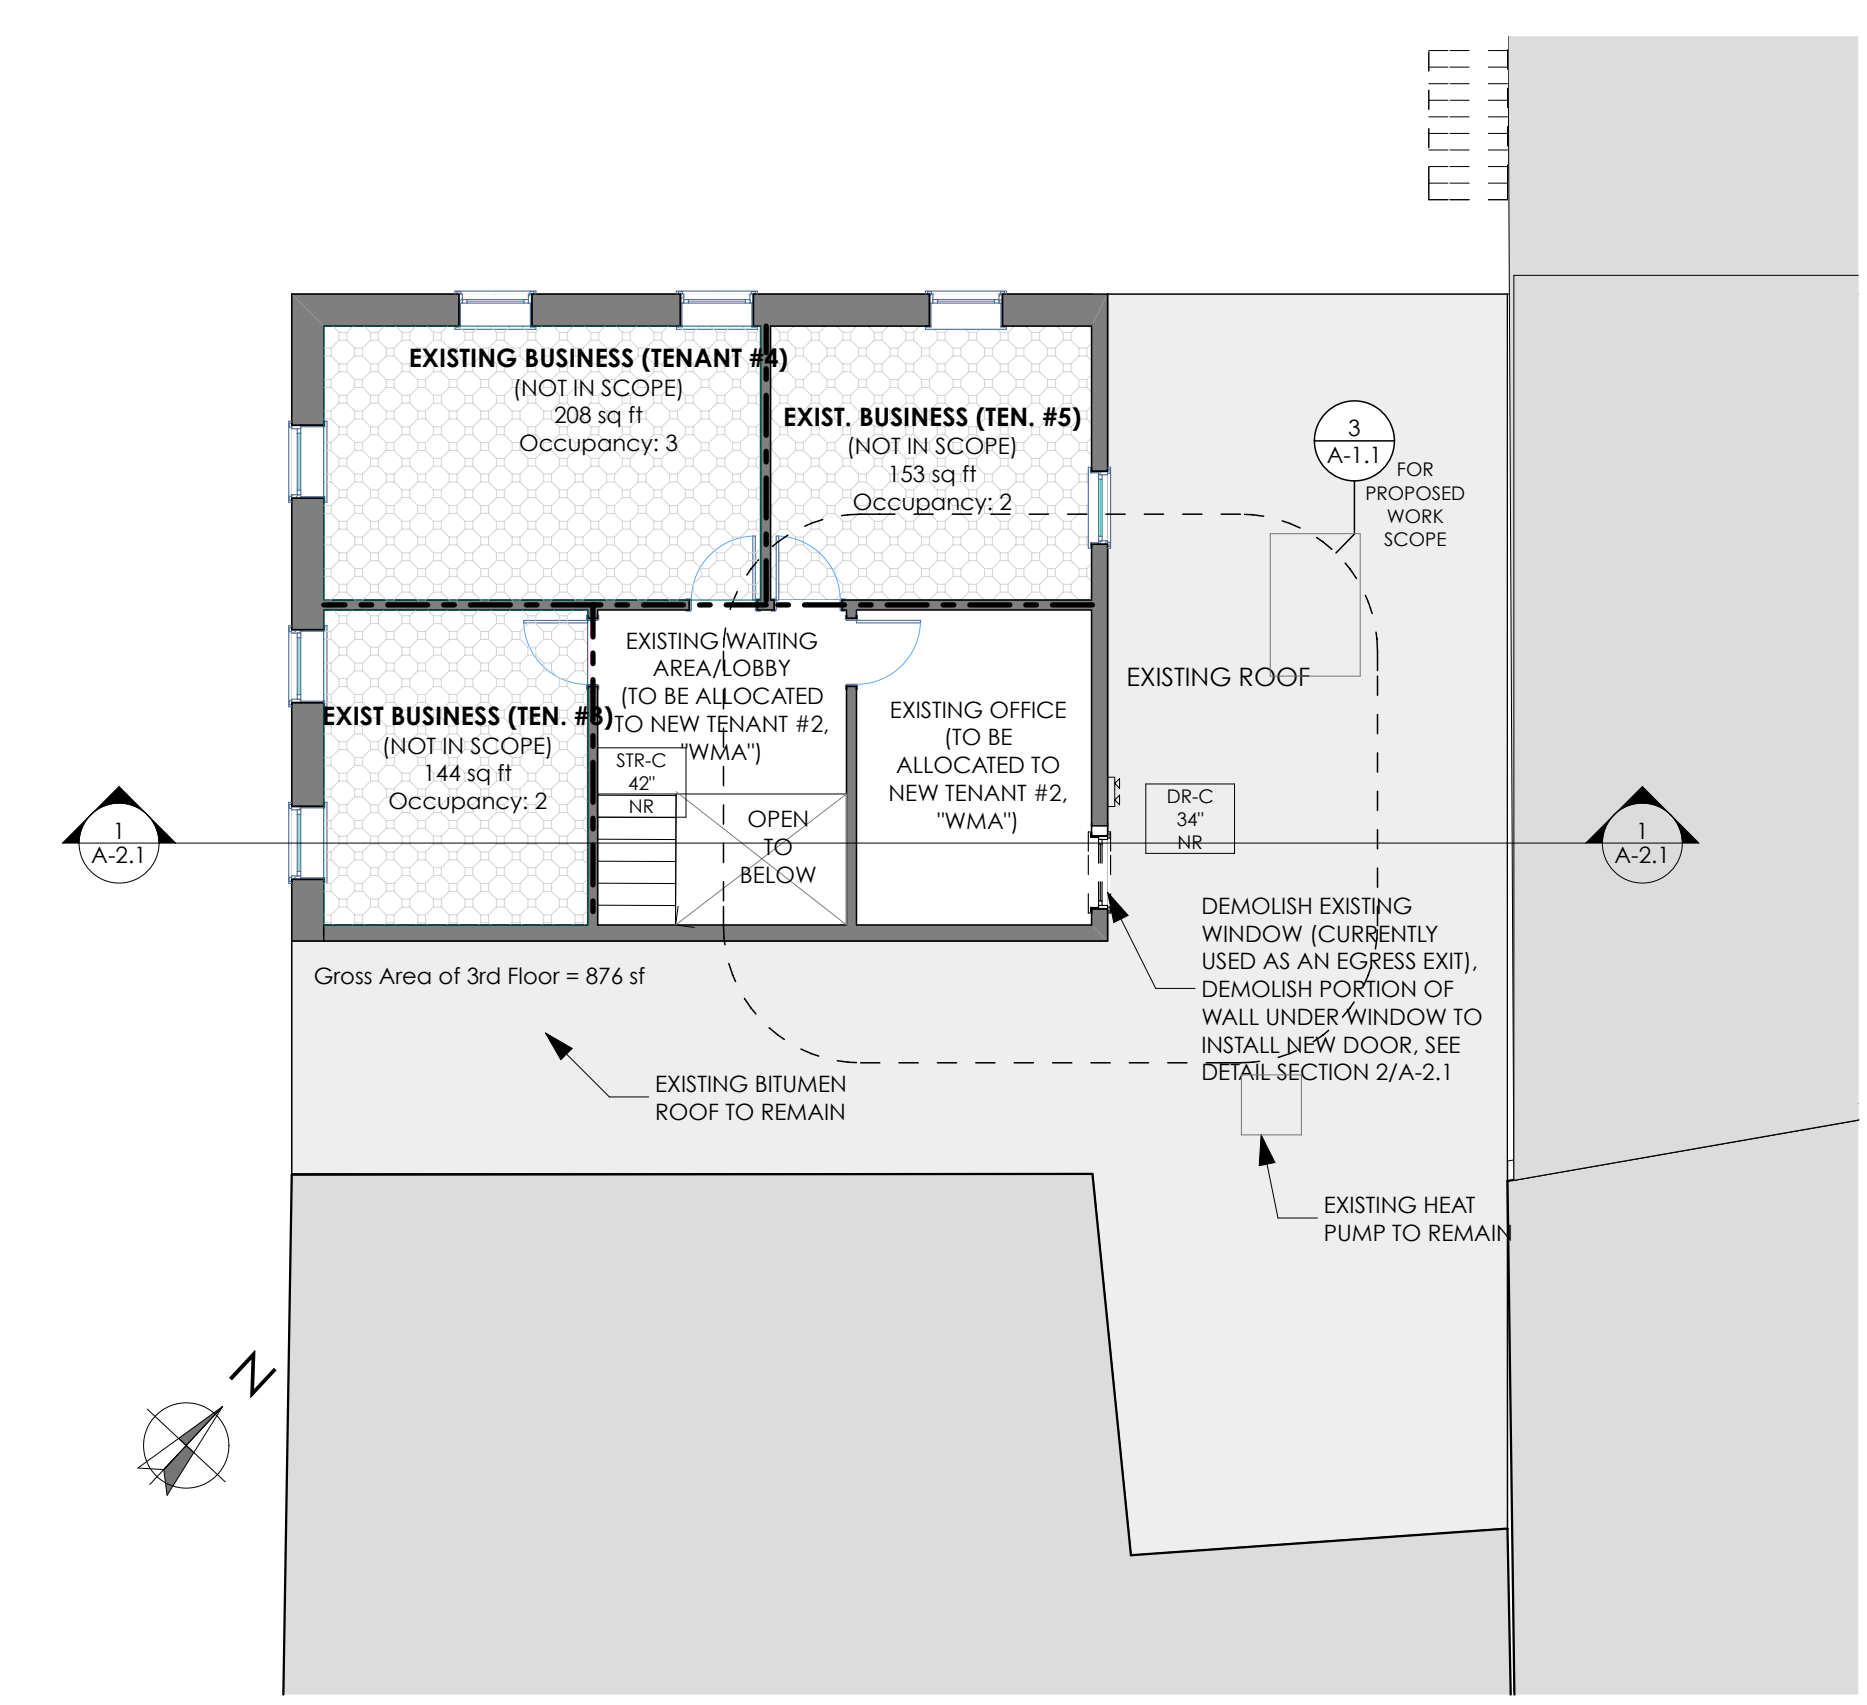


4 EXISTING/DEMO 3RD FLOOR/LOW ROOF  
SCALE: 1/8" = 1'-0"


Existing Building Gross Areas:  
 Basement = 2,112sf  
 1st Floor = 2,062sf  
 2nd Floor = 2,112sf  
 3rd Floor = 876sf  
 Total Building Area = 7,162 sf

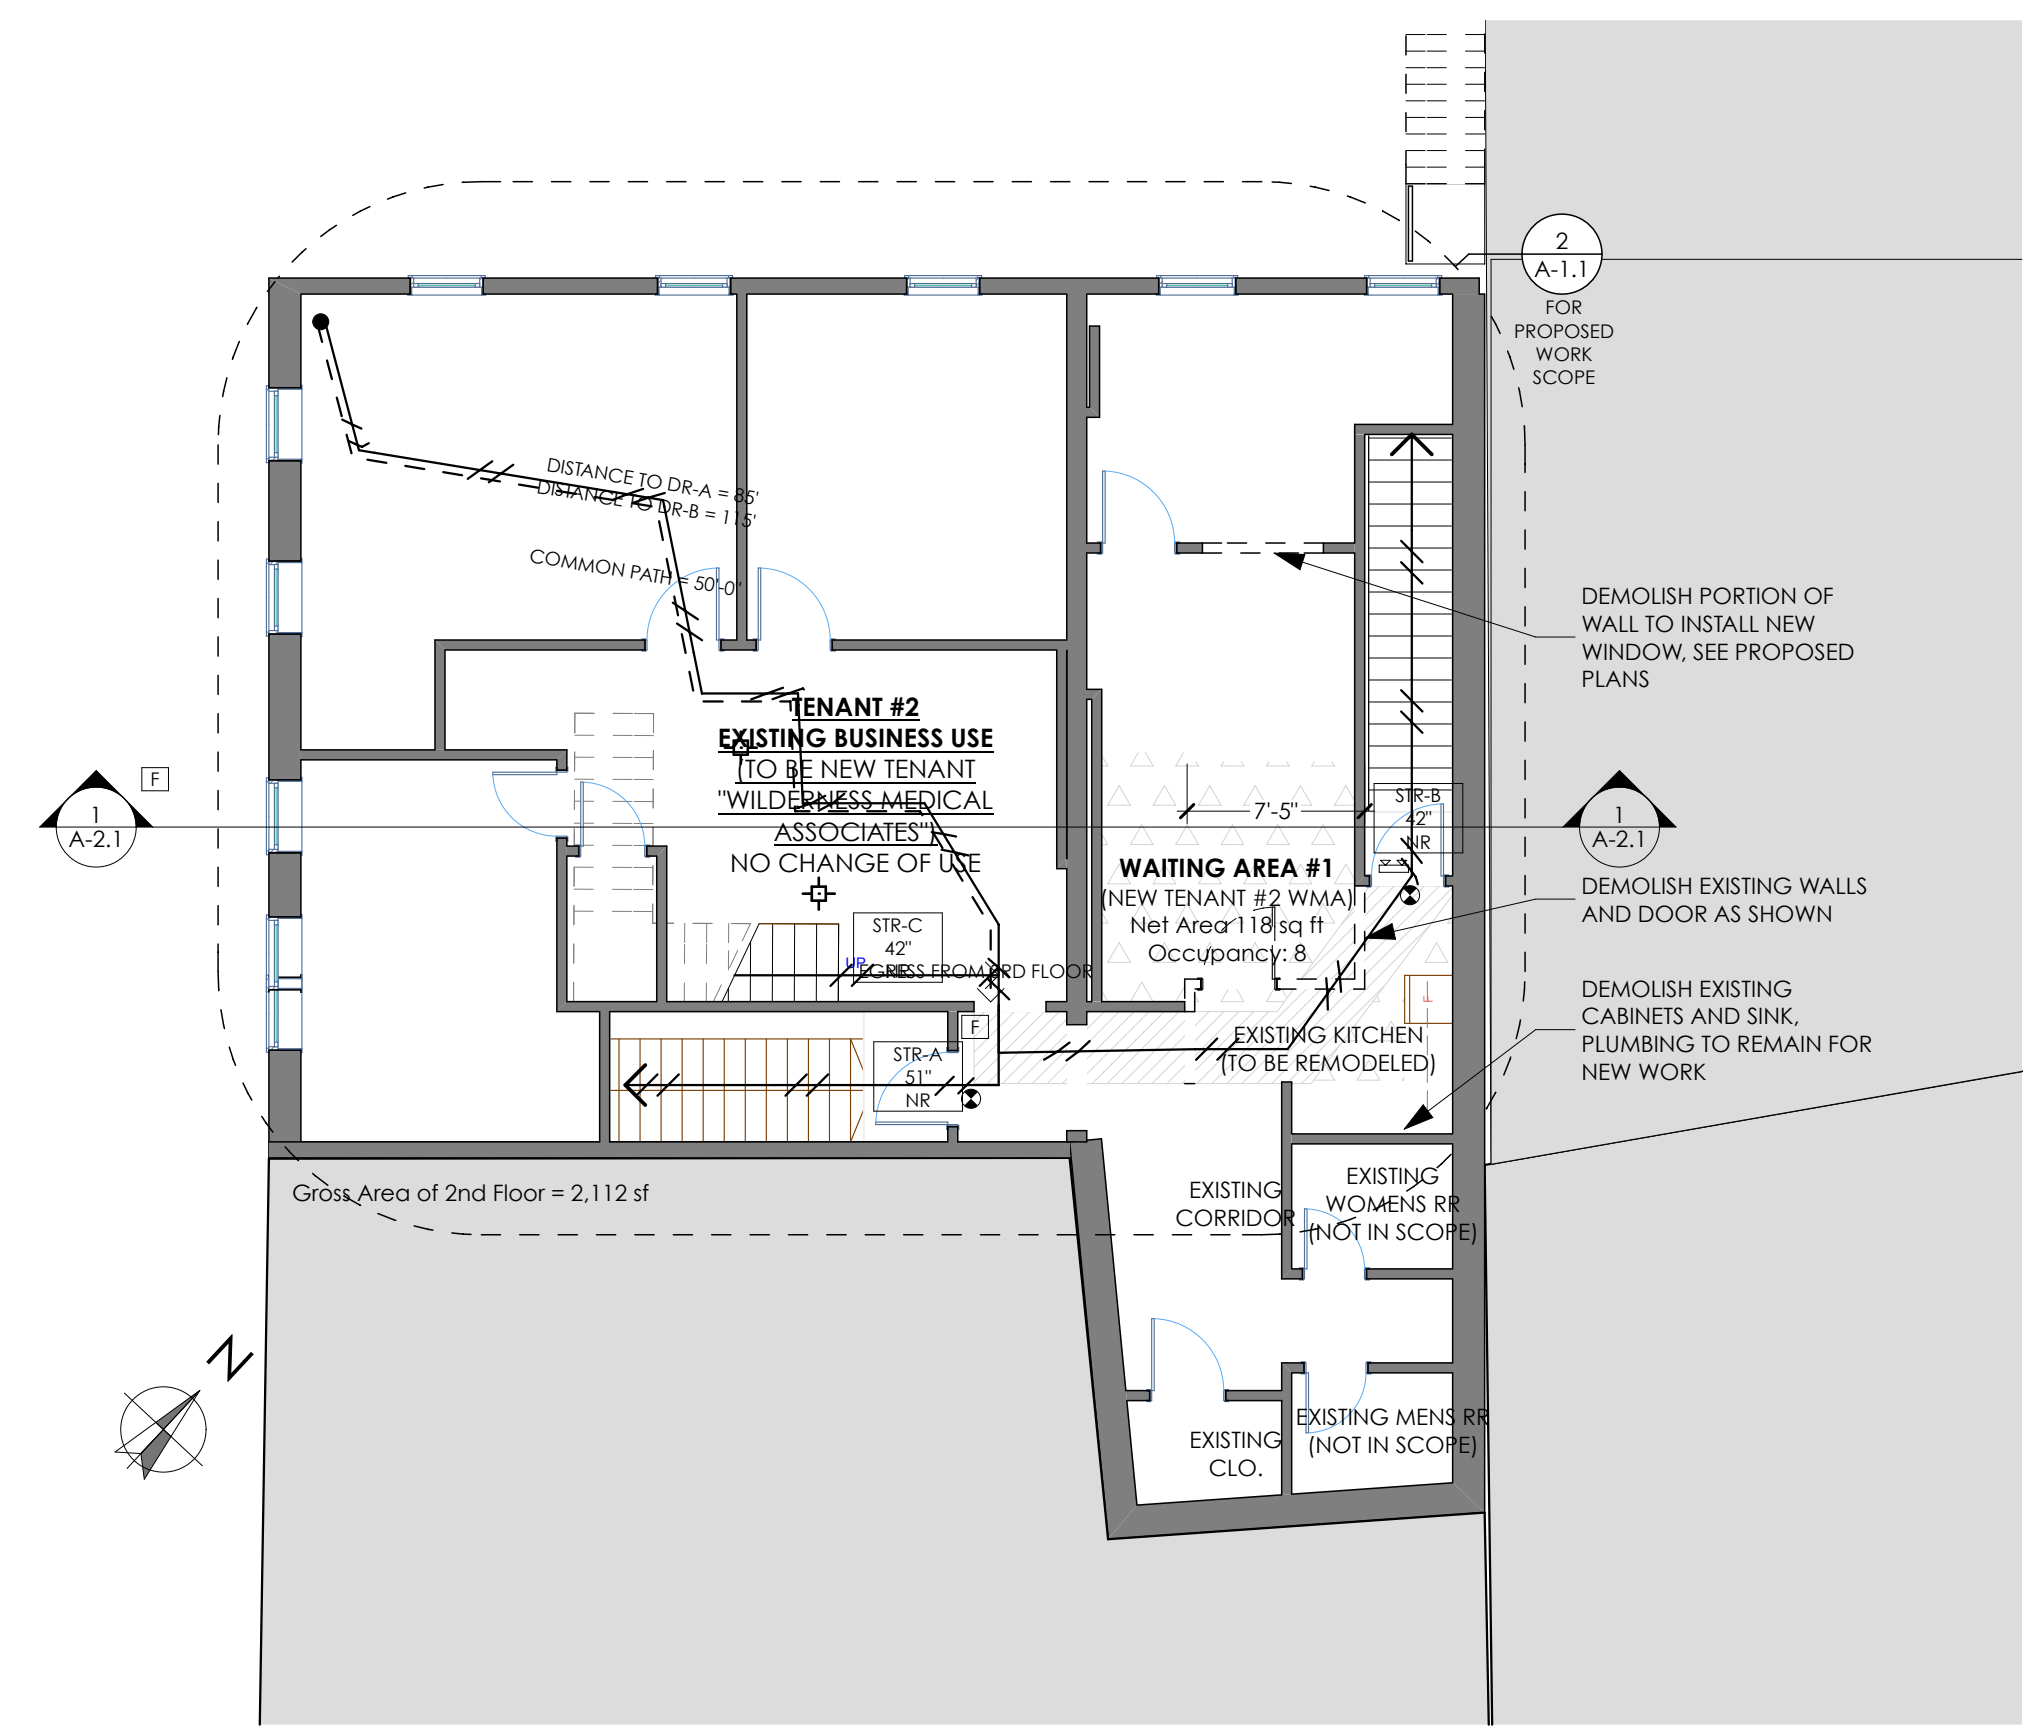

3 EXISTING/DEMO 2ND FLOOR  
SCALE: 1/8" = 1'-0"

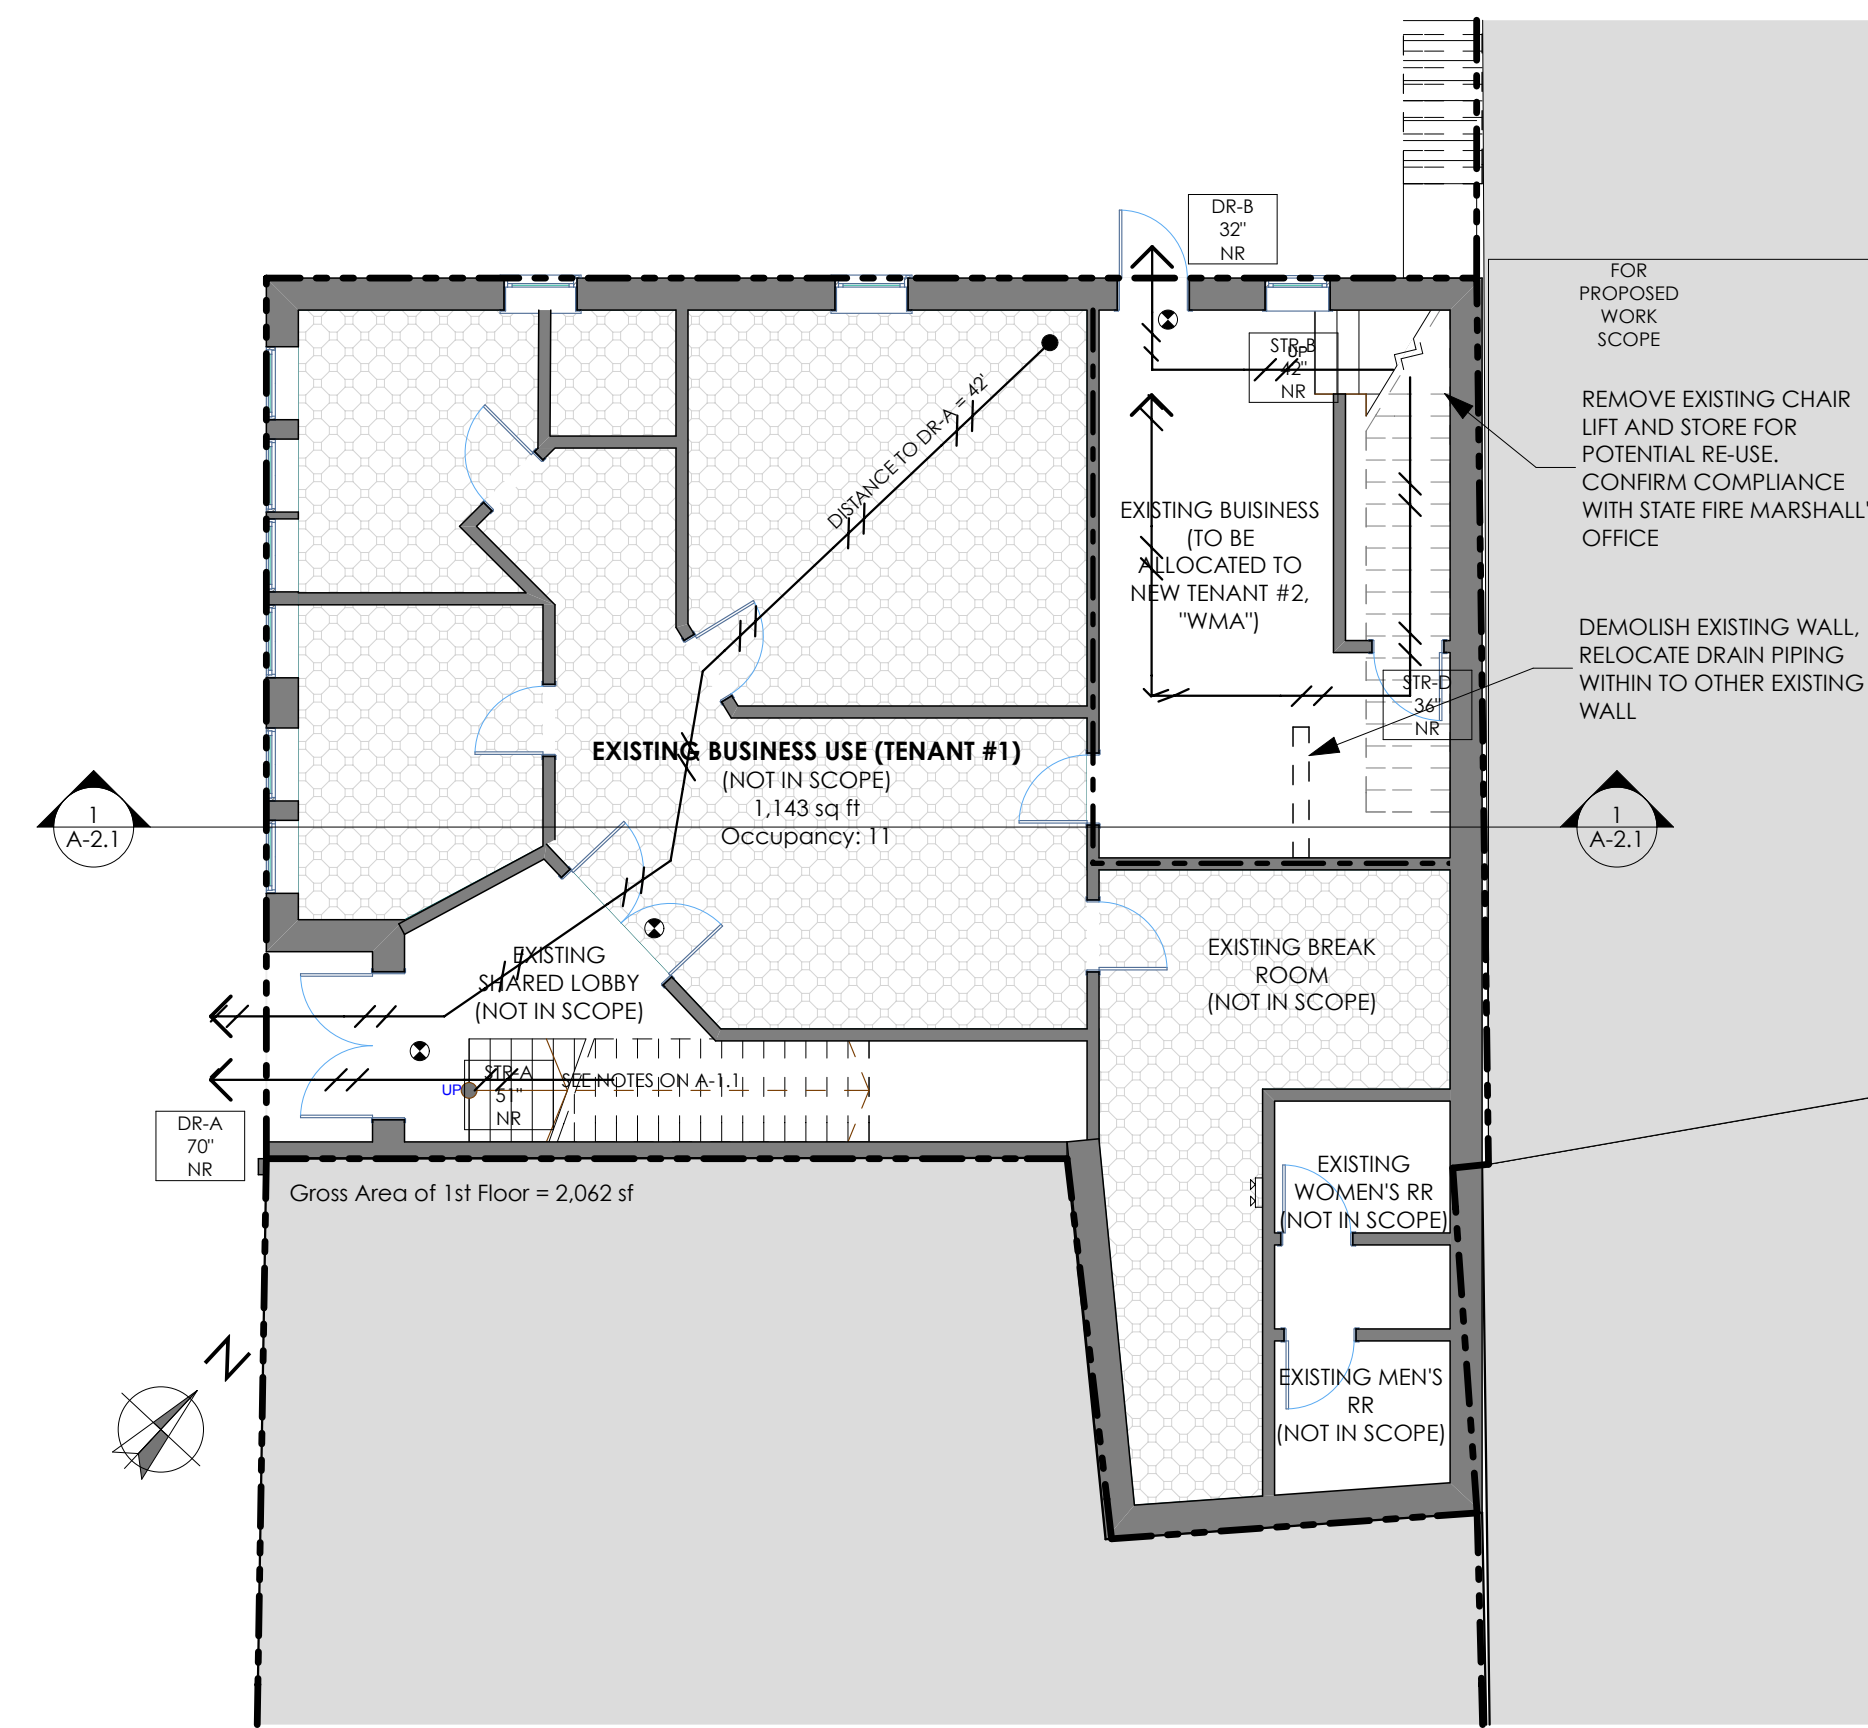

2 EXISTING/DEMO 1ST FLOOR  
SCALE: 1/8" = 1'-0"

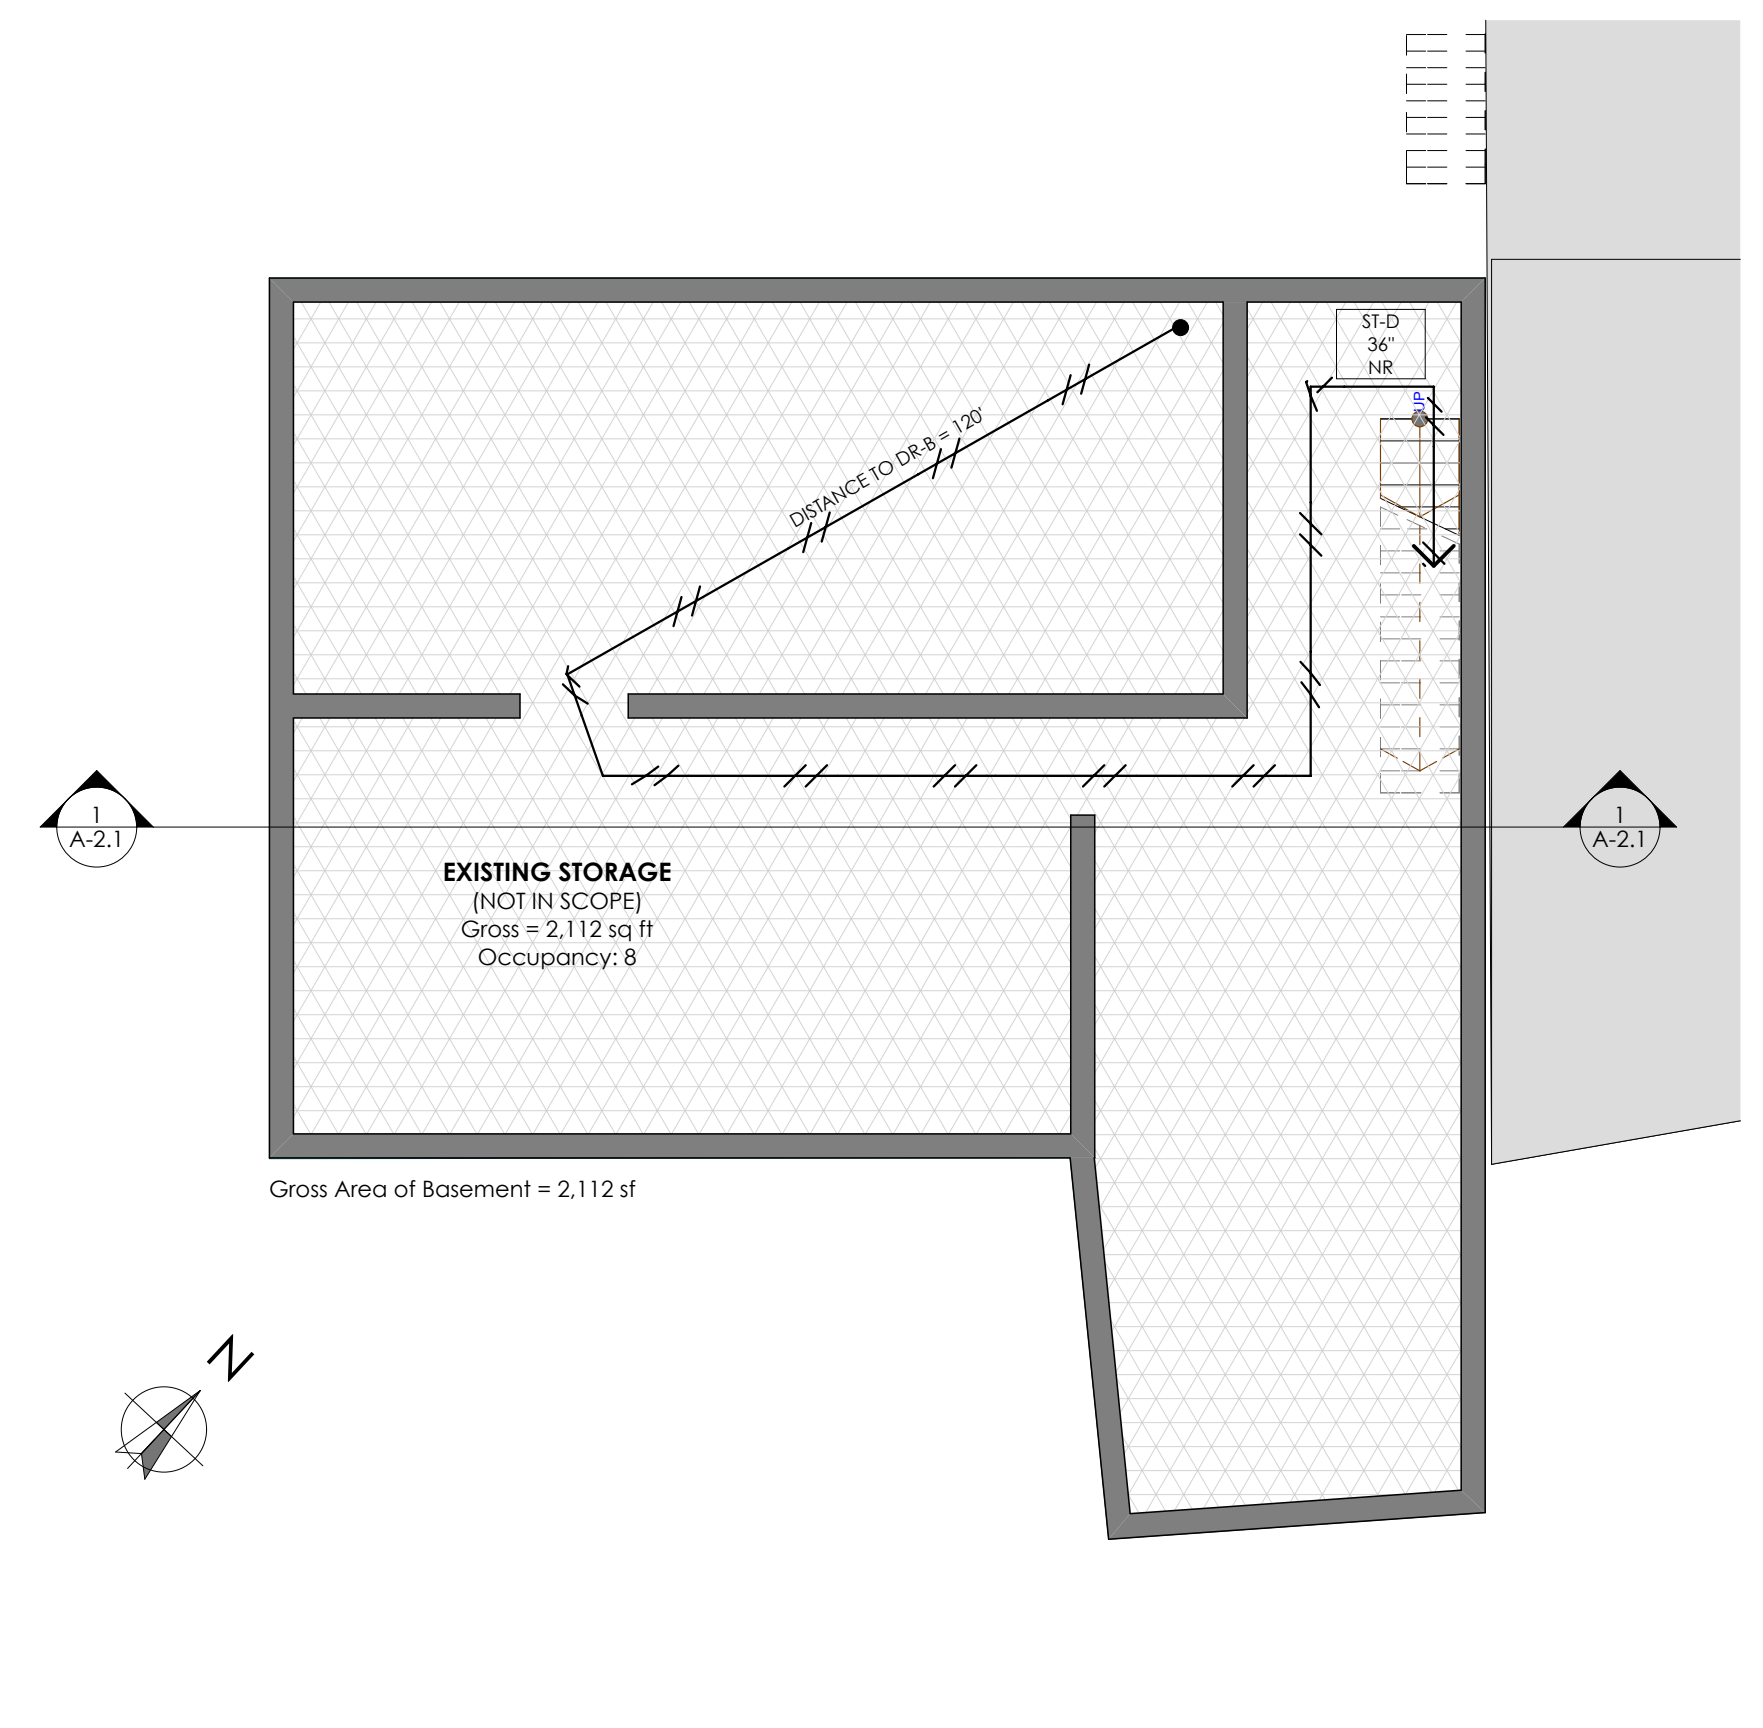

1 EXISTING BASEMENT  
SCALE: 1/8" = 1'-0"



PERMIT SET  
04/13/2015