


2 DETAIL SECTION
SCALE: 1/2" = 1'-0"

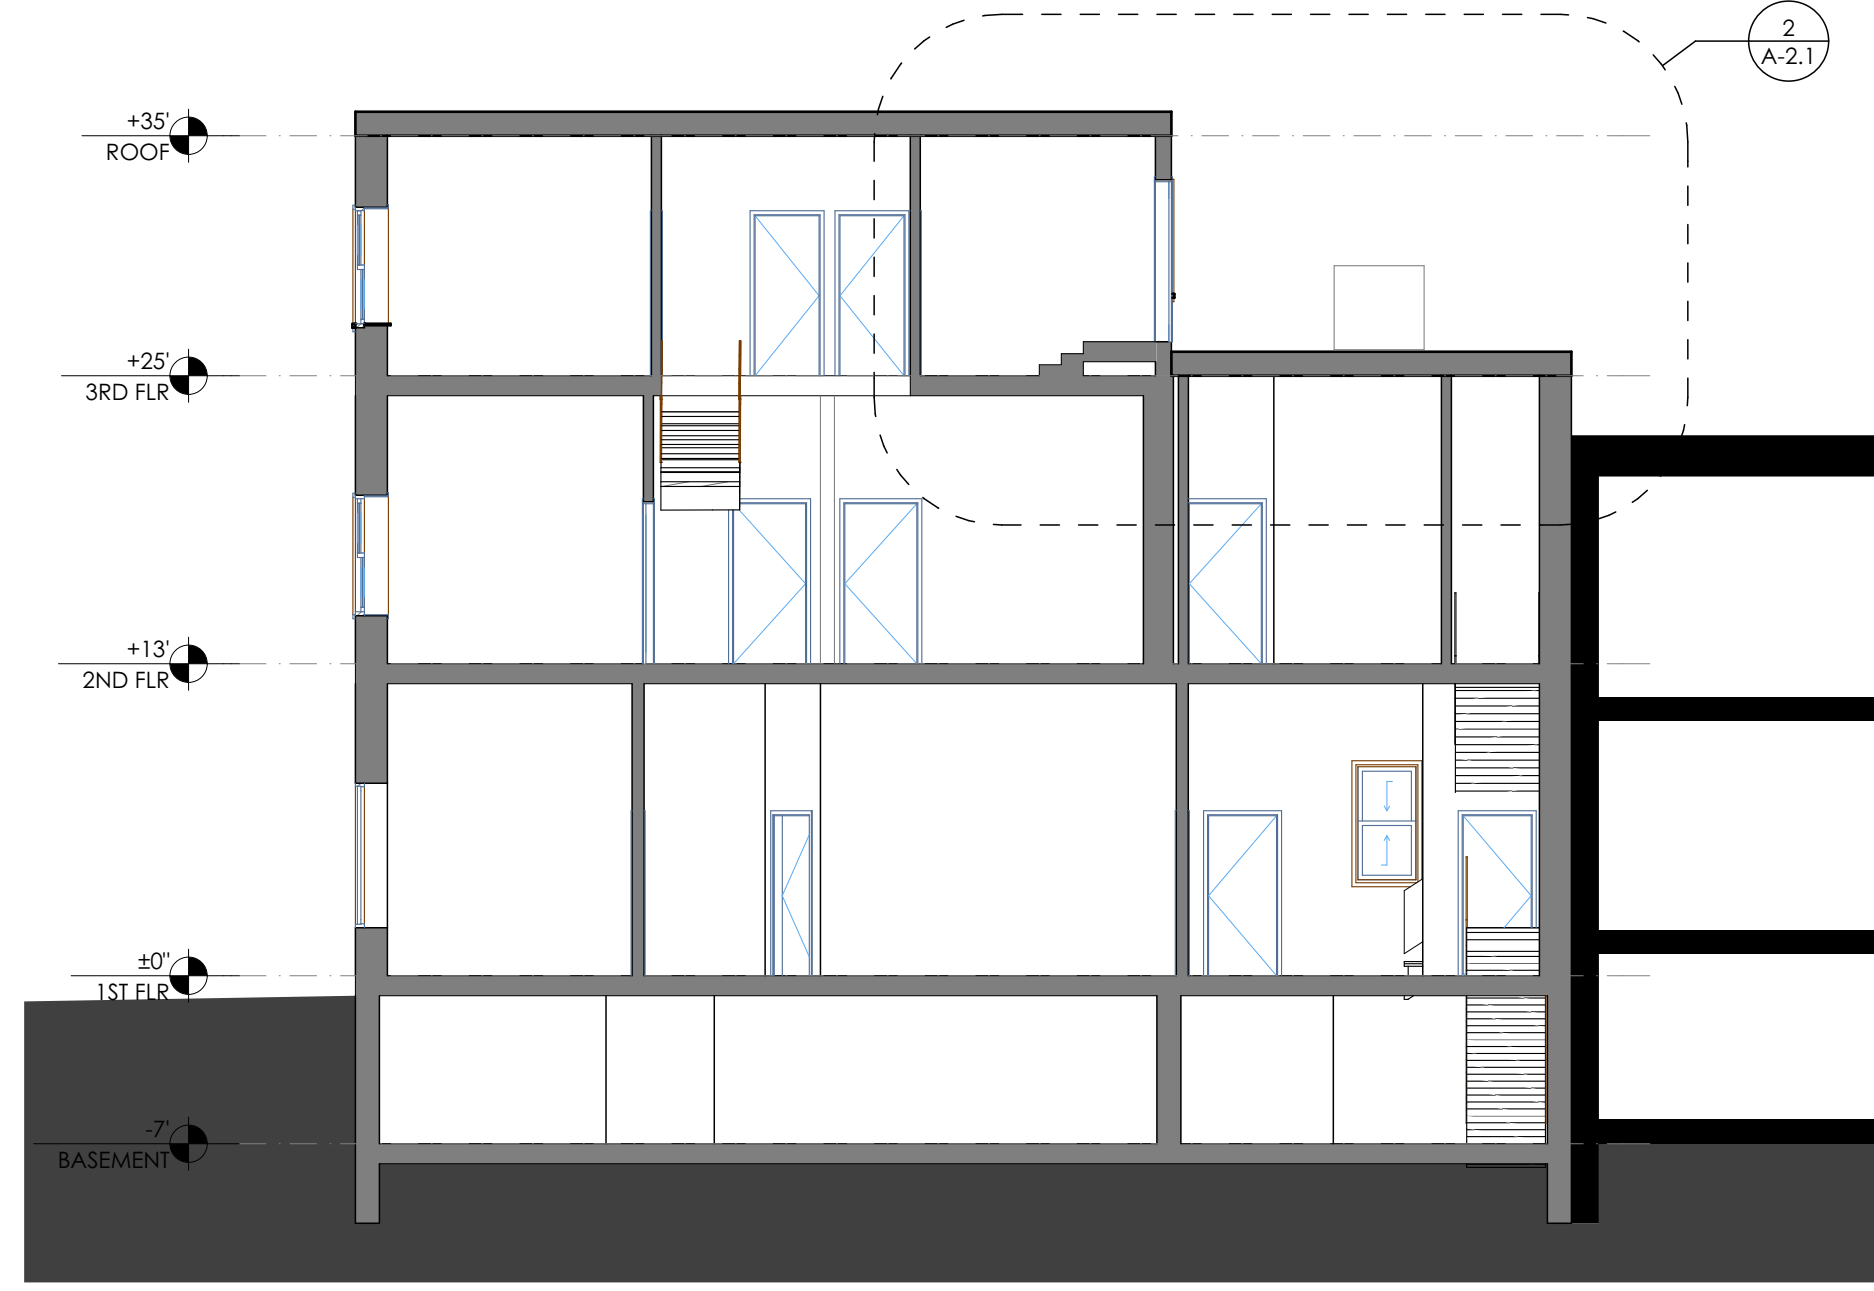

1 BUILDING SECTION
SCALE: 1/8" = 1'-0"



PERMIT SET
04/13/2015

BUILDING SECTION & DETAILS

A-2.1

NEW TENANT IMPROVEMENTS
WILDERNESS MEDICAL ASSOCIATES
D+D PARTNERS, LLC
7 FOREST AVE PORTLAND ME 04101

DRAFTER/PERSON:
PARICK BOOTHIE, AIA
DATE/ISSUE:
04/13/15
PROJECT STATUS:
CONSTRUCTION DOCUMENTS

CONSULTANTS:

SUBMISSIONS:

PROJECT STATUS:
CONSTRUCTION DOCUMENTS
STUDIO MANAGER:
PROJECT ARCHITECT: